


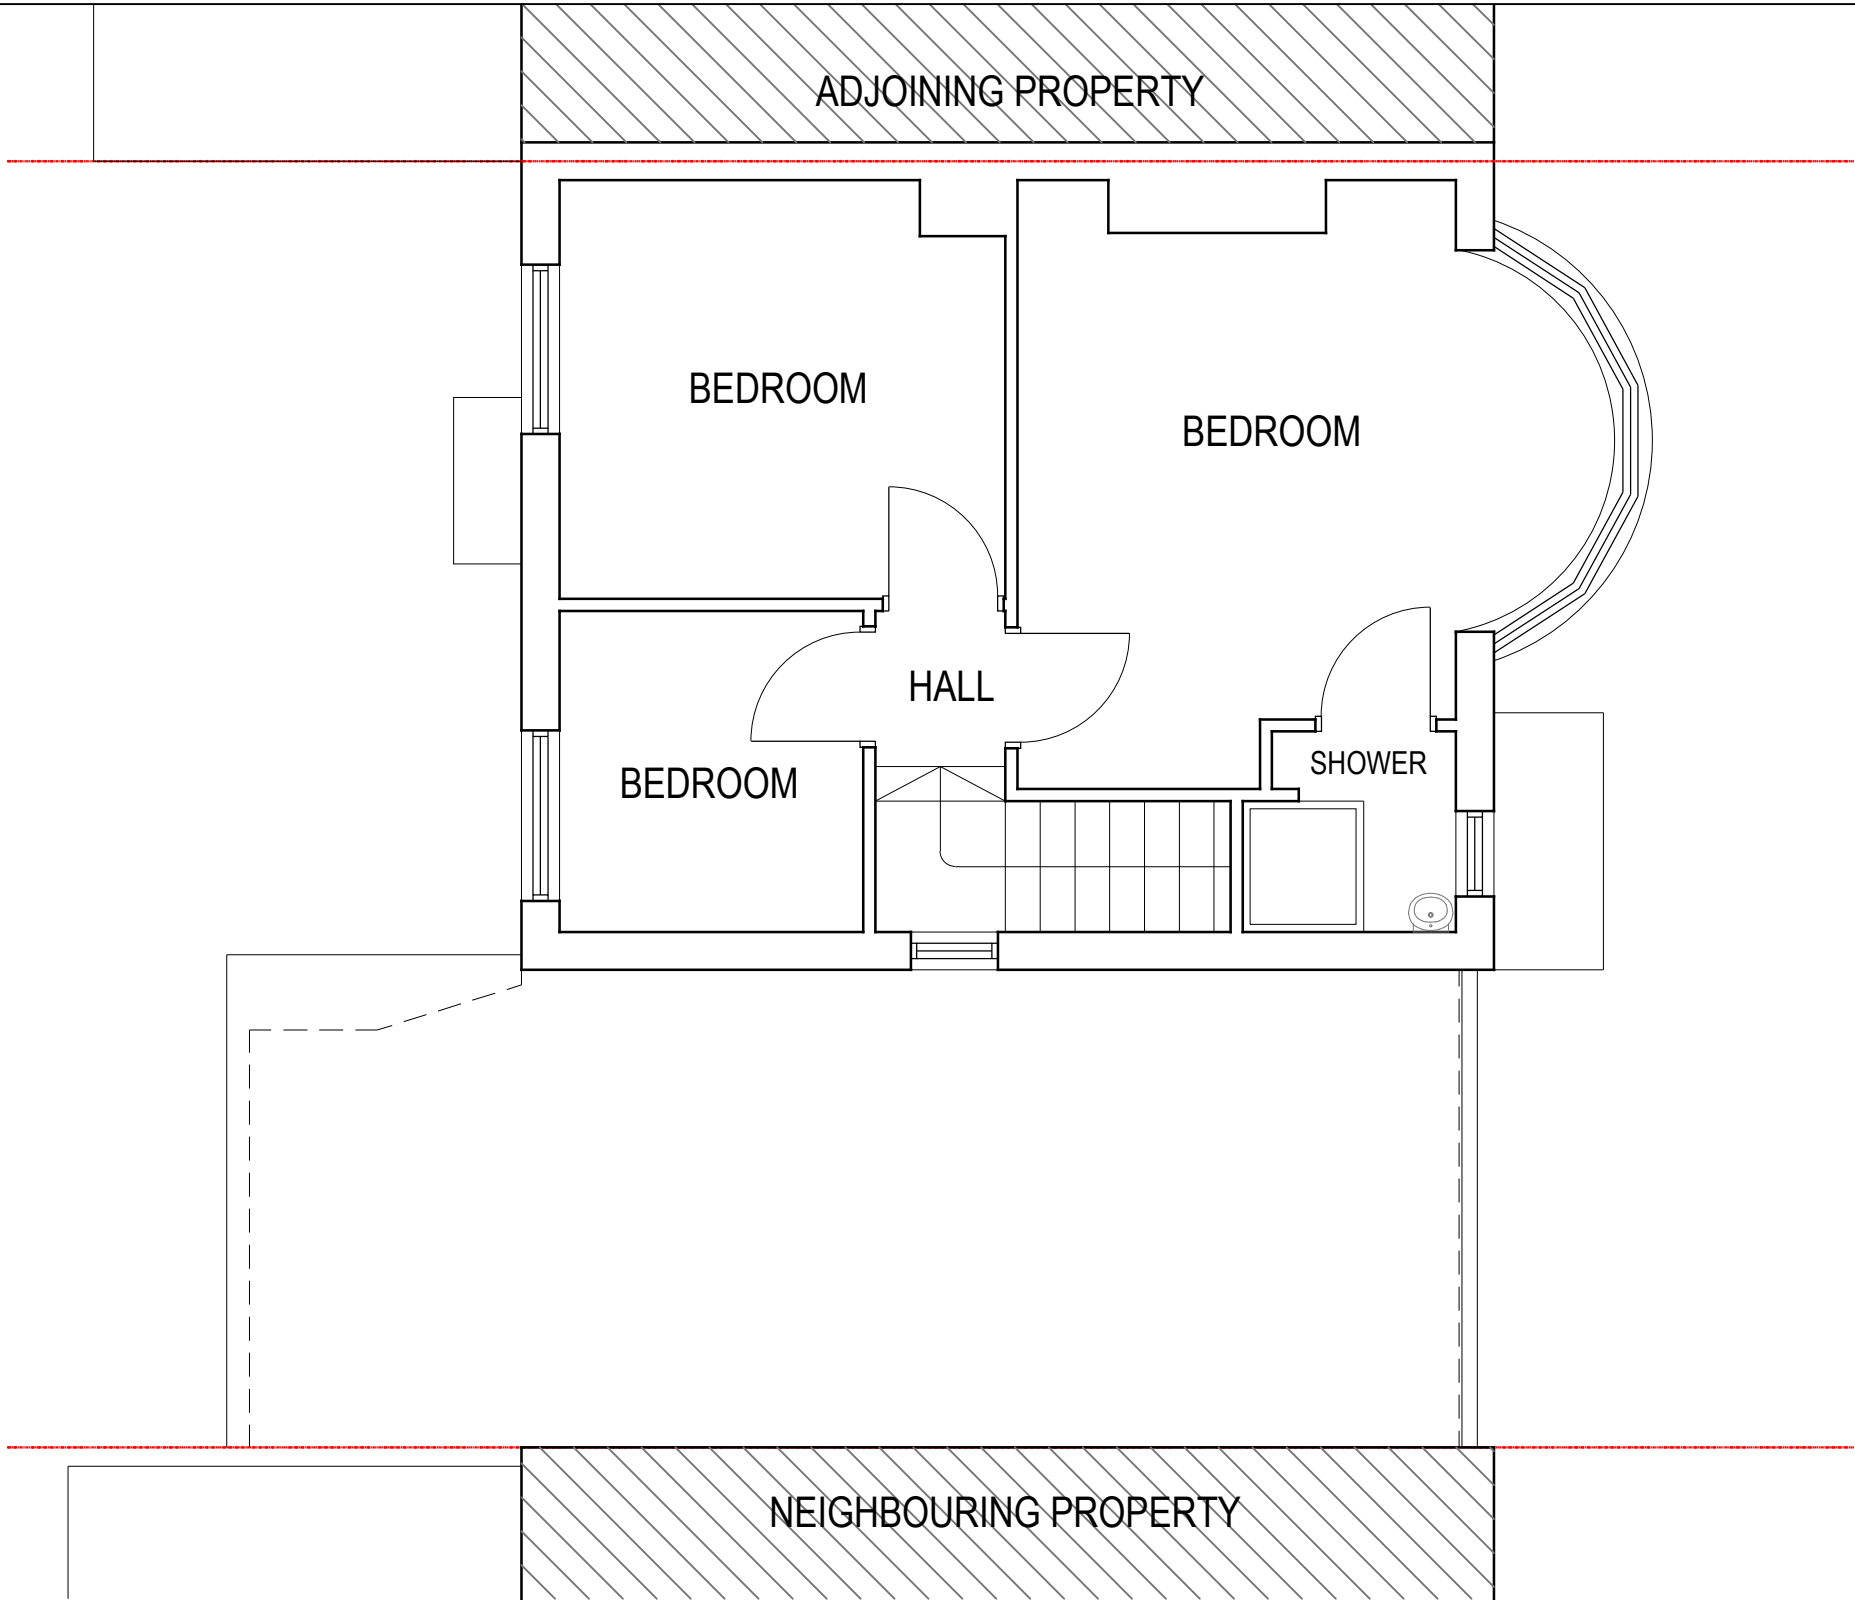

EXISTING FIRST FLOOR PLAN

- NOTES
- The Copy right of this drawing is the property of CRAFTED SPACES ARCHITECTURE AND PLANNING LTD. and must not be copied otherwise reproduced without written consent.
 - The contractor is responsible for checking dimensions, tolerances and references. Any discrepancy to be verified with the Architect before proceeding with the works.
 - Figured dimensions to be worked to in all cases.



CRAFTED SPACES
ARCHITECTURE + URBANISUM

DESIGNING WITH SOCIAL ECONOMIC & ENVIRONMENTAL SUSTAINABILITY
(M) 07973988297

client			project		
MR SAREEN			60 BIDEFORD ROAD, RUISLIP, HA4 0UD		
			drawing		
			EXISTING FIRST FLOOR PLAN		
			drawing no		rev
			PA-2536-02		
date	rev	revision/author/checker			
Drawing Status			drawn NP		
FOR PLANNING APPROVAL			scale @ A3 1:50		date 01/06/2025