


PROPOSED GROUND FLOOR PLAN

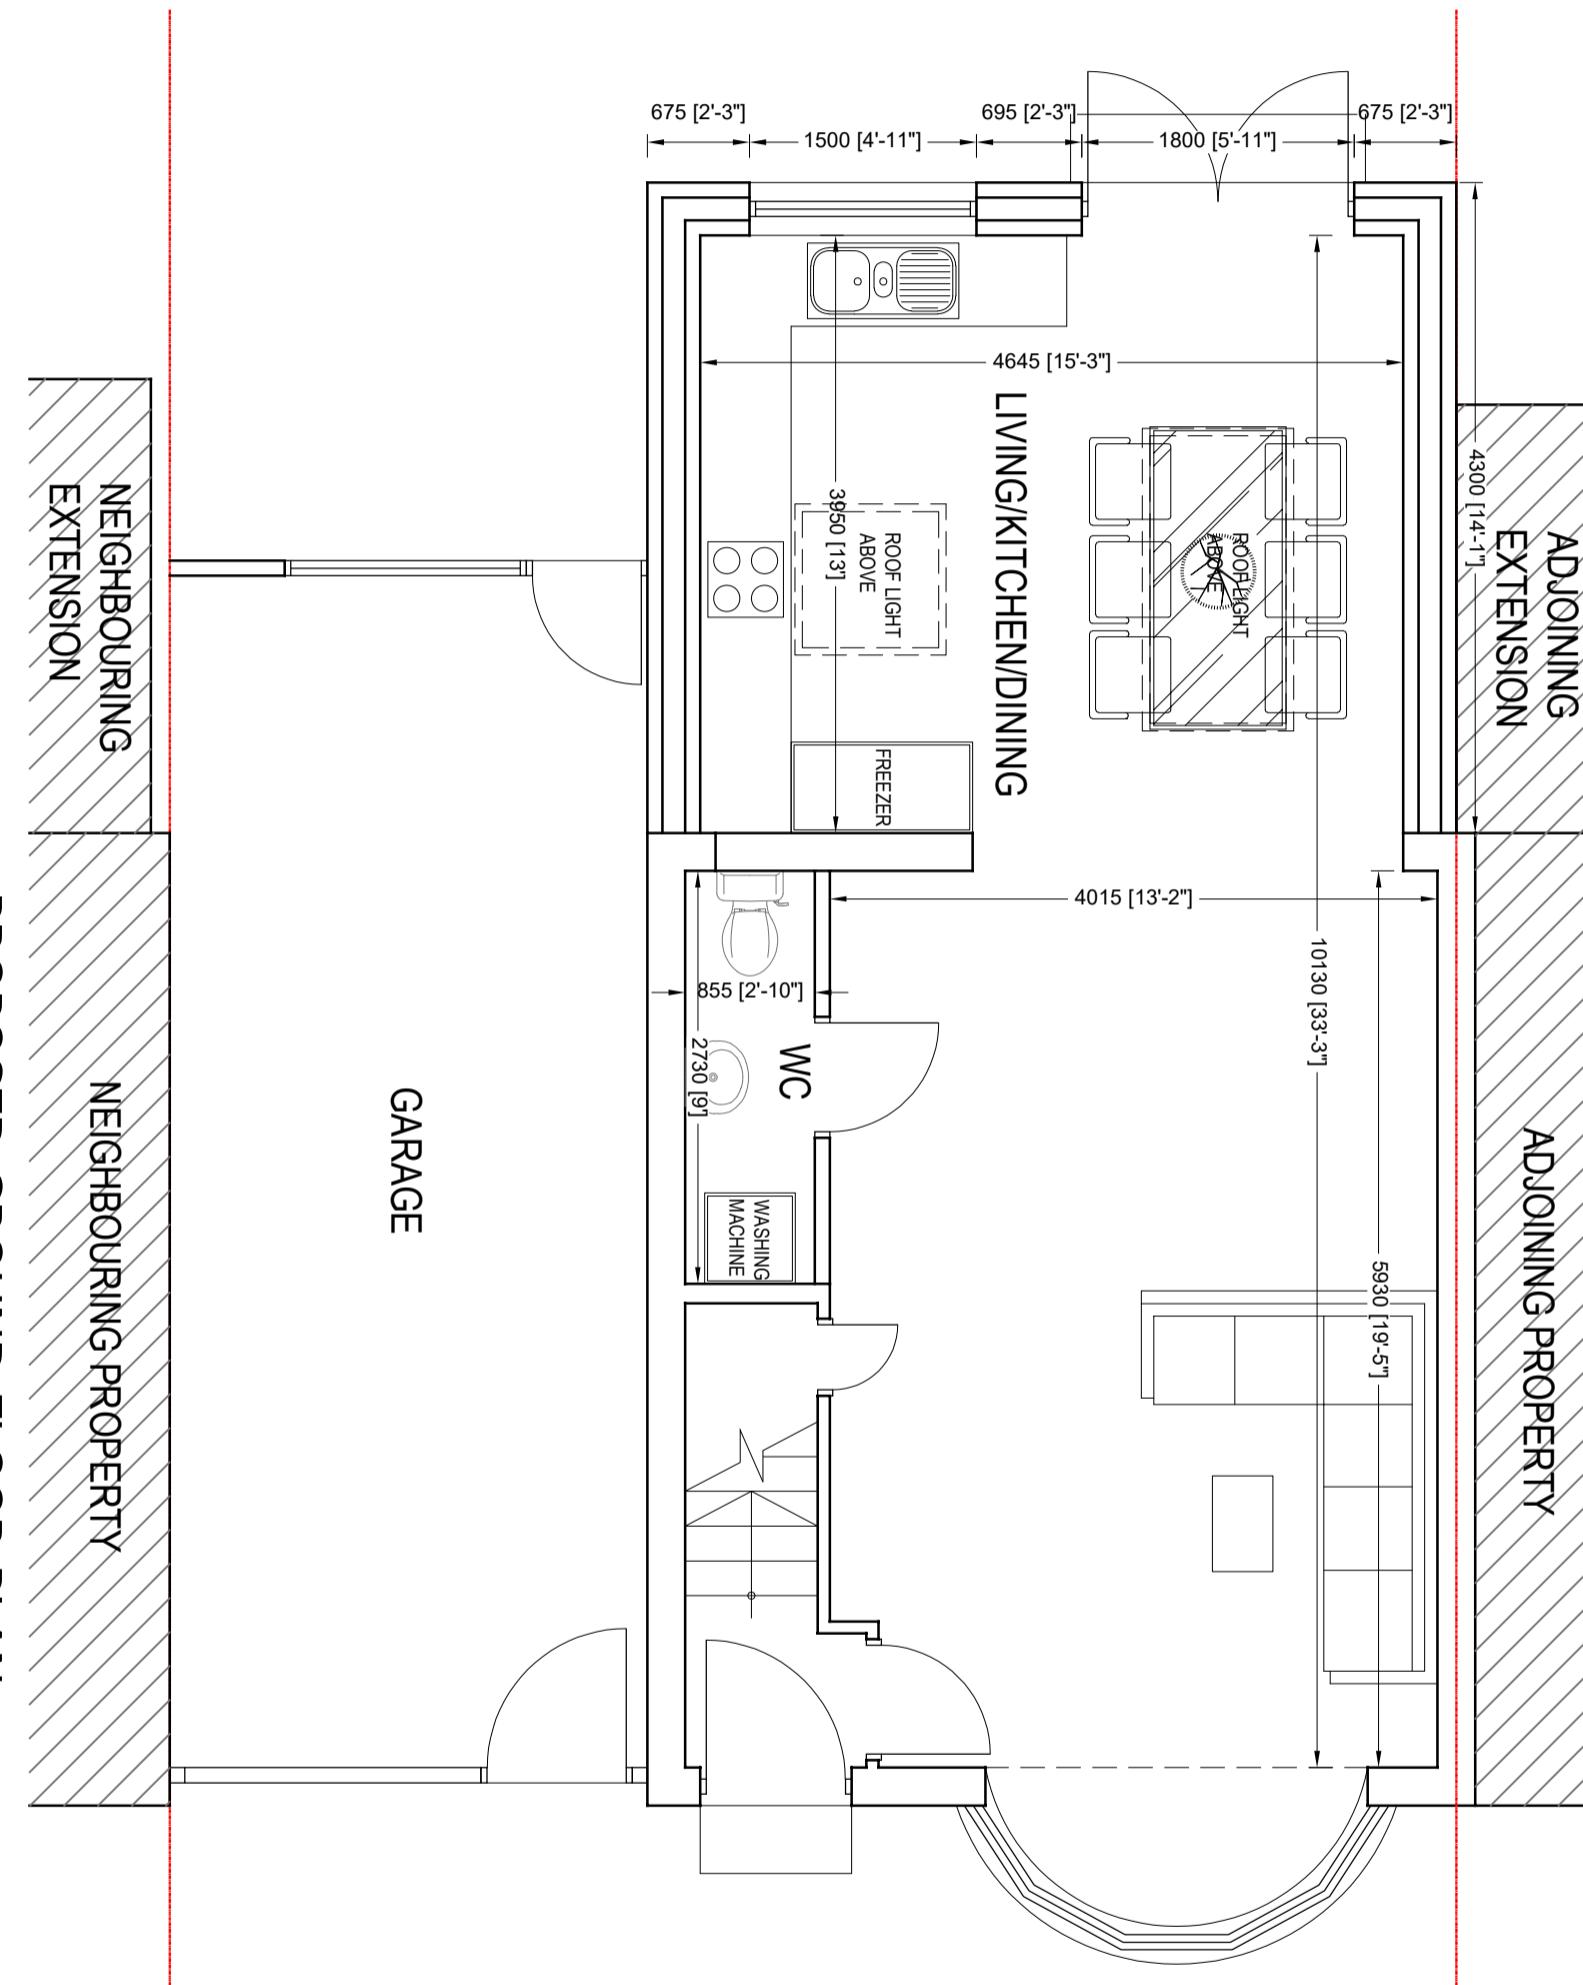

NOTES

- The Copyright of this drawing is the property of CRAFTED SPACES ARCHITECTURE AND PLANNING LTD. and must not be copied otherwise reproduced without written consent.
- The contractor is responsible for checking dimensions, tolerances and references. Any discrepancy to be verified with the Architect before proceeding with the works.
- Figured dimensions to be worked to in all cases.



CRAFTED SPACES
ARCHITECTURE + URBANISM
DESIGNING WITH SOCIAL, ECONOMIC & ENVIRONMENTAL SUSTAINABILITY
(M) 07934 398227

client
MR SAREEN

project
60 BEDFORD ROAD,
RUISLIP, HA4 0UD
drawing
PROPOSED GROUND FLOOR PLAN
drawing no
PA-2530-05

date
rev
revision/author/checker

drawn
NP

scale @ A3 1:50

date 01/06/2025