


PROPOSED FIRST FLOOR PLAN

NEIGHBOURING PROPERTY

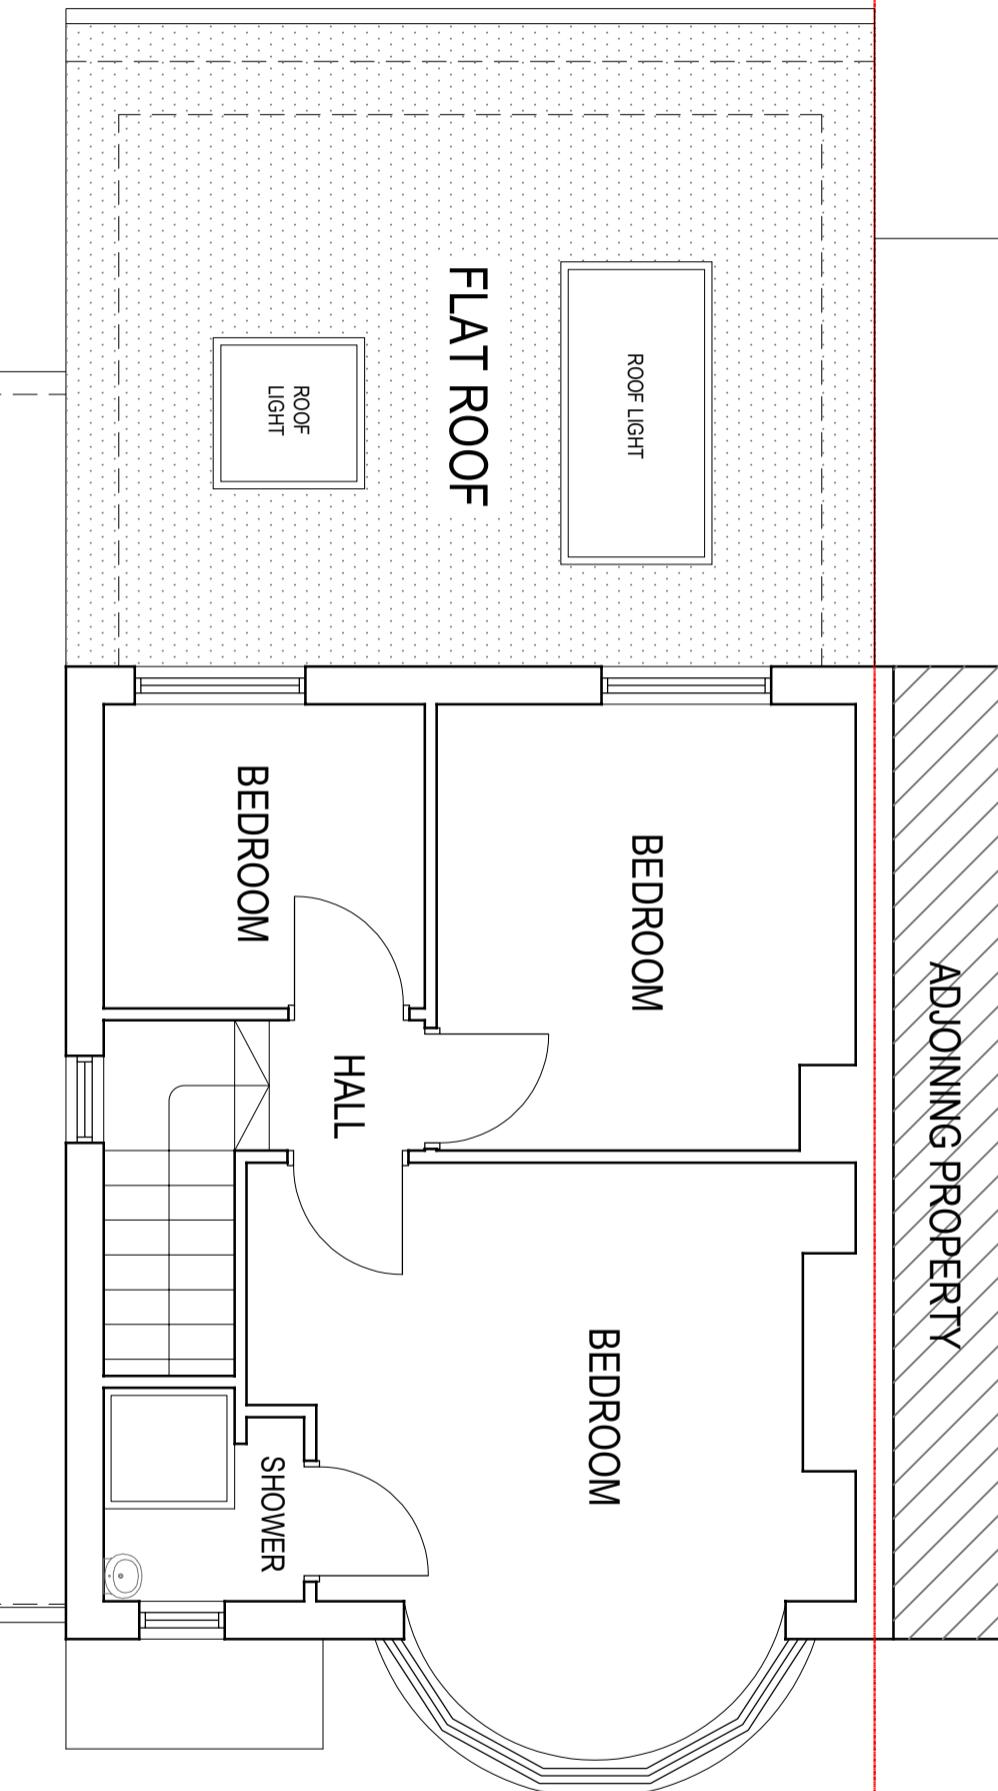

CRAFTED SPACES
ARCHITECTURE + URBANISM
DESIGNING WITH SOCIAL, ECONOMIC & ENVIRONMENTAL SUSTAINABILITY
(M) 07934 398227

client
MR SAREEN

project
60 BEDFORD ROAD,
RUISLIP, HA4 0UD
drawing
PROPOSED FIRST FLOOR PLAN
drawing no
PA-2530-06
rev

date 18/08/25 A

rev

revision/author/checker

date

rev