

## PROPOSED ROOF PLAN



**CRAFTED SPACES**  
ARCHITECTURE + URBANISM  
DESIGNING WITH SOCIAL, ECONOMIC & ENVIRONMENTAL SUSTAINABILITY  
(M) 07934 398227

client  
**MR SAREEN**

project  
**60 BEDFORD ROAD,  
RUISLIP, HA4 0UD**

drawing  
**PROPOSED ROOF PLAN**

drawing no  
**PA-2530-07**

rev  
**NP**

date  
**18/08/25**

rev  
**A**

rev  
**Dwg revised**

rev  
**revision/author/checker**

date  
**date**

rev  
**rev**


rev  
**revision/author/checker**

rev  
**rev**

FOR PLANNING APPROVAL

scale @ A3  
**1:50**

date  
**01/06/2025**

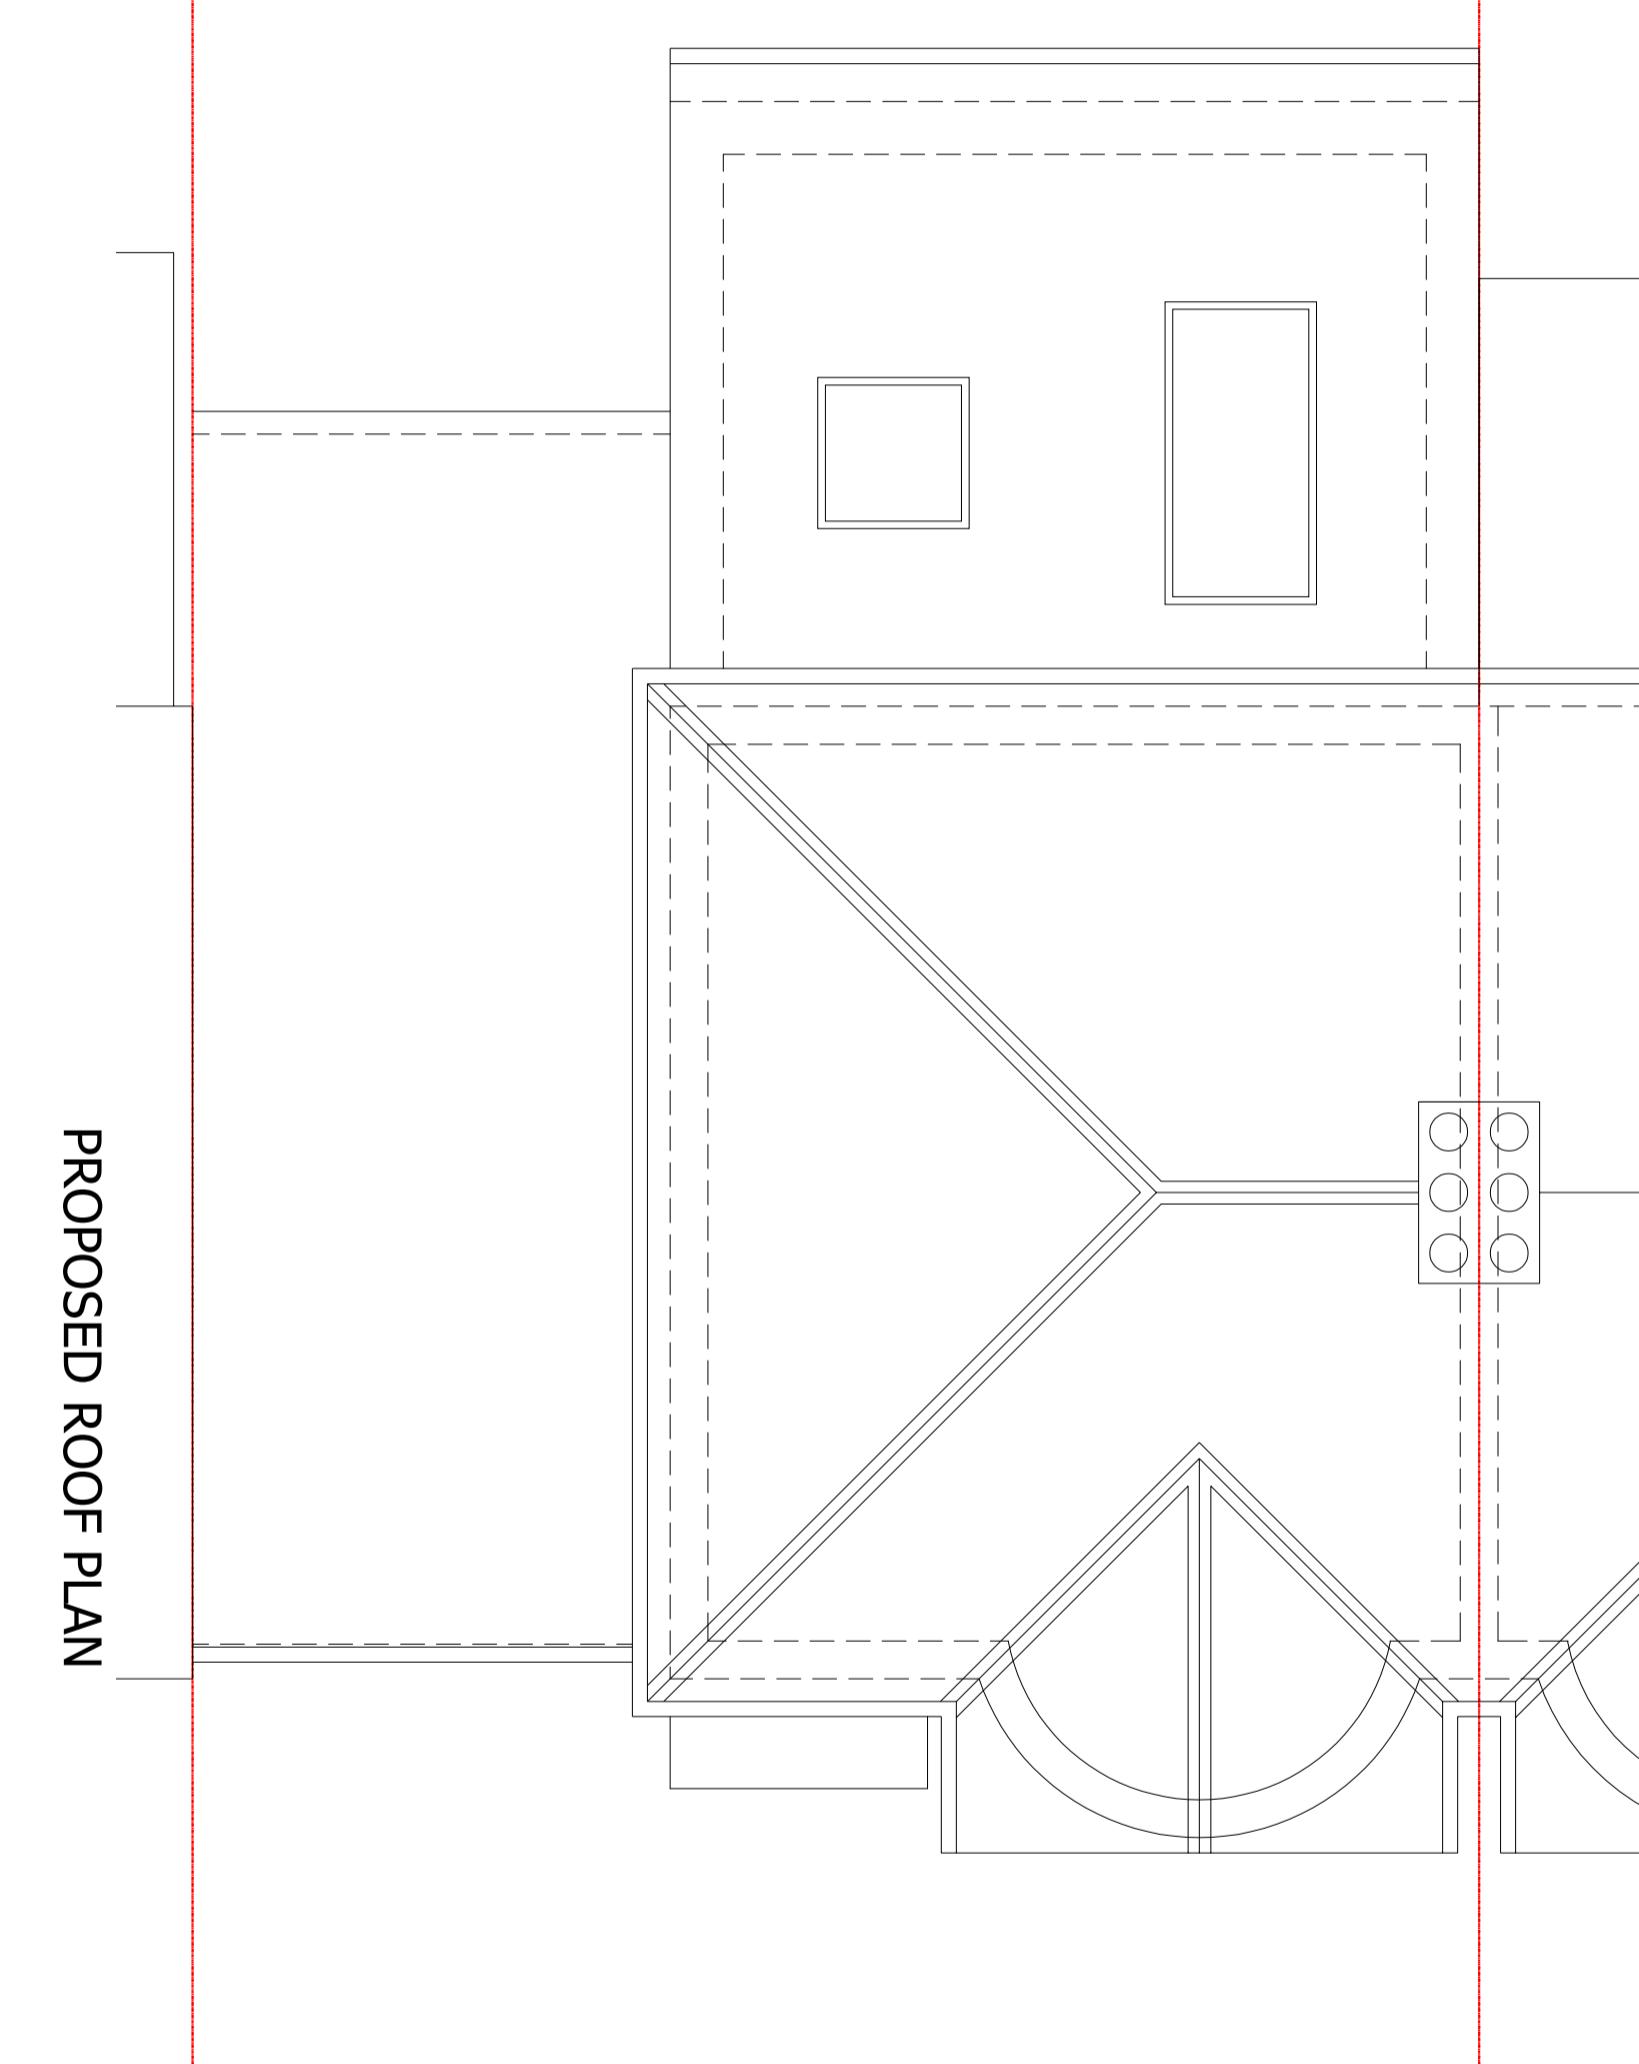

## NOTES

- The Copyright of this drawing is the property of CRAFTED SPACES ARCHITECTURE AND PLANNING LTD. and must not be copied otherwise reproduced without written consent.
- The contractor is responsible for checking dimensions, tolerances and references. Any discrepancy to be verified with the Architect before proceeding with the works.
- Figured dimensions to be worked to in all cases.

For guidance only

1:200	2m	4m	6m	8m	10m	12m	14m	16m	18m	20m
1:100	0	200mm	400mm	600mm	800mm	1000	1200	1400	1600	1800
1:50	0	1m	2m	3m	4m	5m	6m	7m	8m	9m
1:500	0	100mm	200mm	300mm	400mm	500mm	500mm	500mm	500mm	500mm
1:5000	0	10m	20m	30m	40m	50m	50m	50m	50m	50m