


Note: This Drawing is for planning purpose and should not be used for construction.
All dimensions should be confirmed on site and any deviation should be reported back to designer.

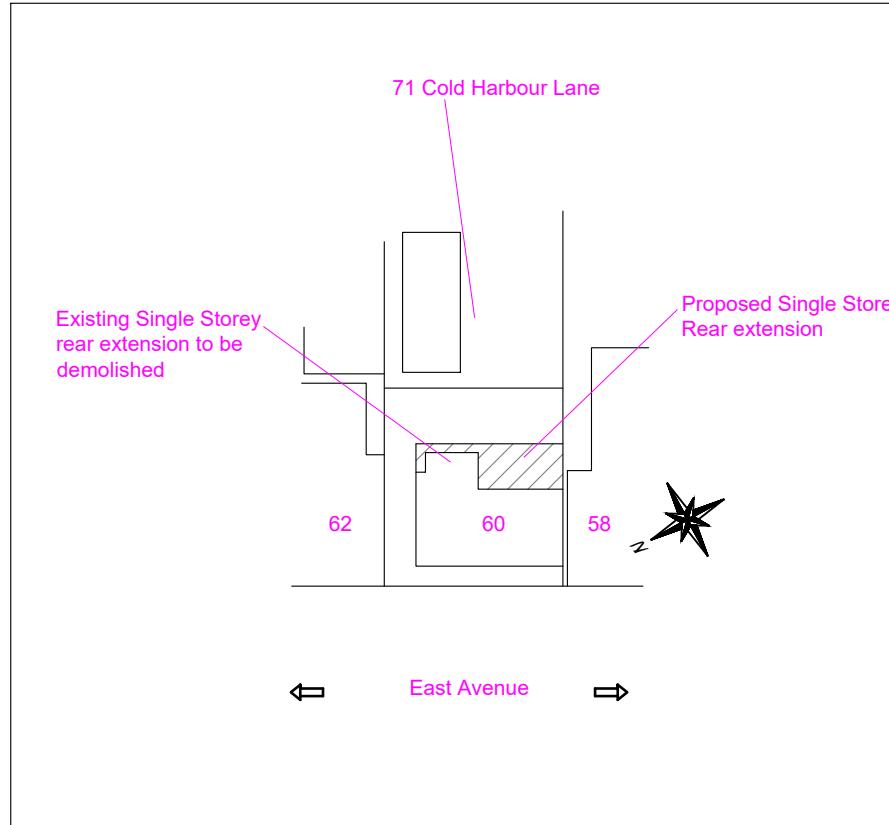

Site Plan@
1:500

Location Plan@
1:1250

<u>Proposed Development:</u> Single Storey Rear Extension	<u>Site Address:</u> 60 East Avenue Hayes UB3 2HP	Revisions: <table border="1" style="width: 100%; border-collapse: collapse;"> <thead> <tr> <th>Rev</th><th>Date</th><th>Description</th></tr> </thead> <tbody> <tr> <td>A</td><td>06/01/2023</td><td></td></tr> <tr> <td></td><td></td><td></td></tr> <tr> <td></td><td></td><td></td></tr> <tr> <td></td><td></td><td></td></tr> </tbody> </table>	Rev	Date	Description	A	06/01/2023											<u>Drawing Description:</u> Site and Location Plan <u>Drawing No:</u> ART/2023/RE60EA/SPLP	Scale: 1:500, 1:1250 Paper Size: A3 Sheet No: 5 of 5  	ART CONSULTANTS (UK) LTD 113 LONG LANE STANWELL TW19 7AL M:07960071377 E: ARTCONSULTANTSUK@GMAIL.COM
Rev	Date	Description																		
A	06/01/2023																			