




PROPOSED FLOOR PLAN

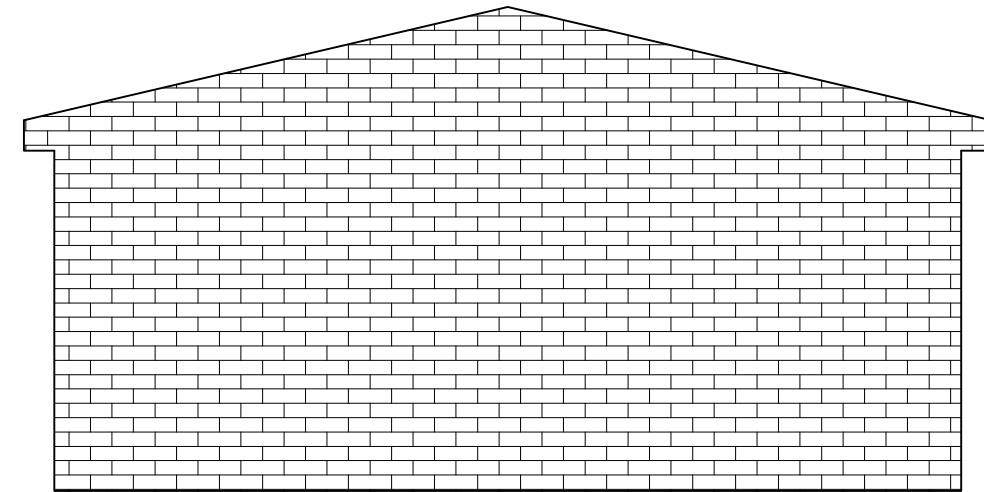


PROPOSED SIDE ELEVATION

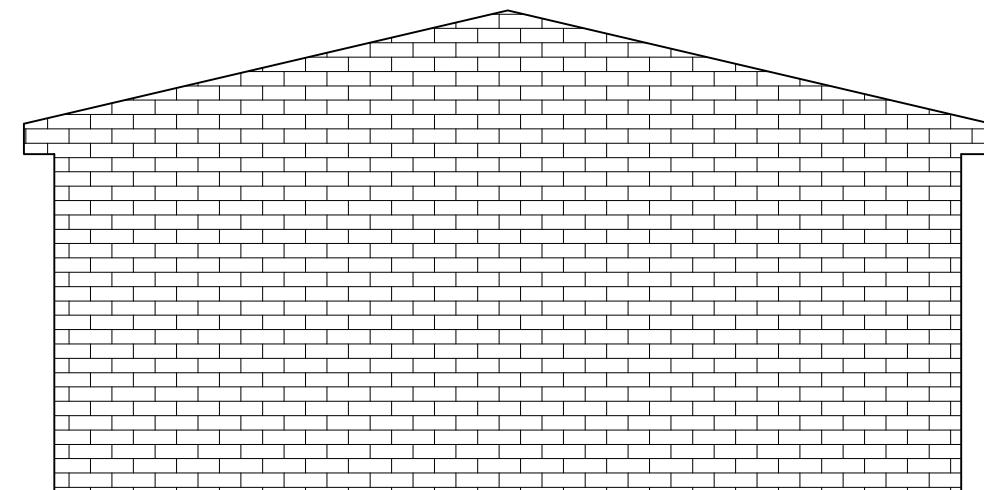


PROPOSED SIDE ELEVATION

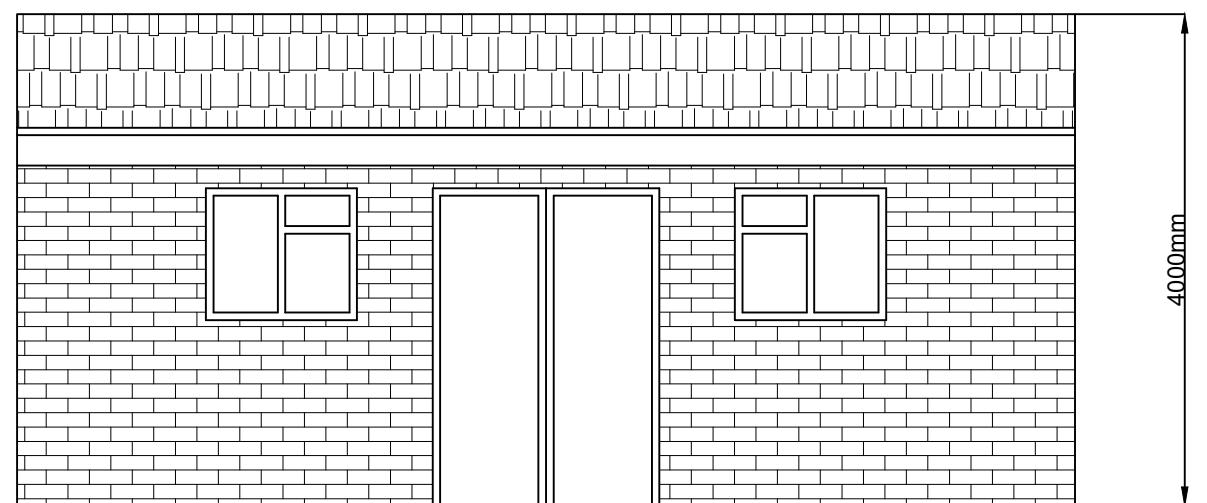


PROPOSED FRONT ELEVATION

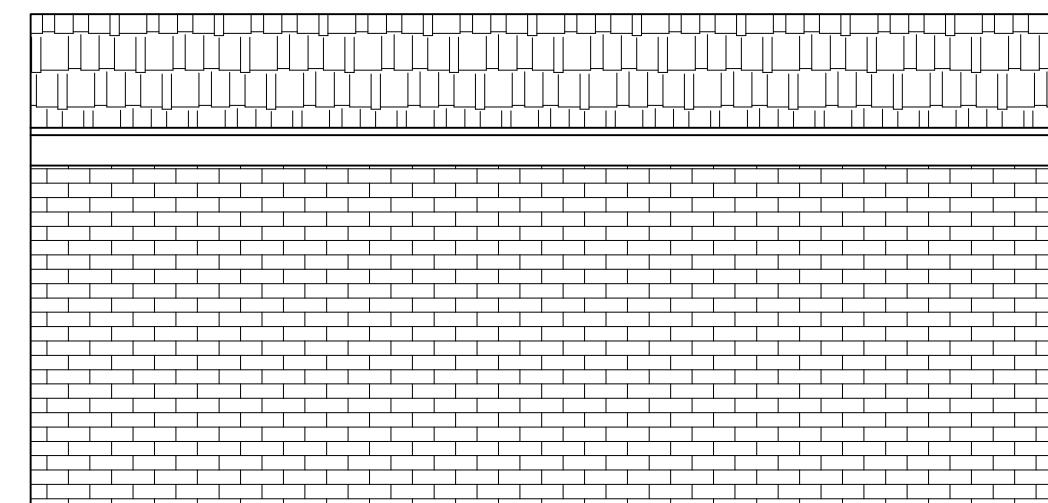

PROPOSED REAR ELEVATION

 

Scale bar 1:50

 

Scale bar 1:100

Note

ALL DIMENSIONS TO BE CHECKED AND VERIFIED ON SITE BEFORE CONSTRUCTION PHASE.

DO NOT SCALE FROM THIS DRAWING.

ANY AREAS INDICATED ON THIS DRAWING ARE FOR GUIDANCE ONLY AND NO RESPONSIBILITY IS TAKEN FOR THEIR ACCURACY.

Client

Drawing Title

PROPOSED OUTBUILDING

Job Title

PROPOSED OUTBUILDING AT:
146 RAYNTON DRIVE,
HAYES,
UB4 8BQ

Scale 1:50

Date APRIL 2024

Drawing No.
146/RD/010