




Ground Floor Plan

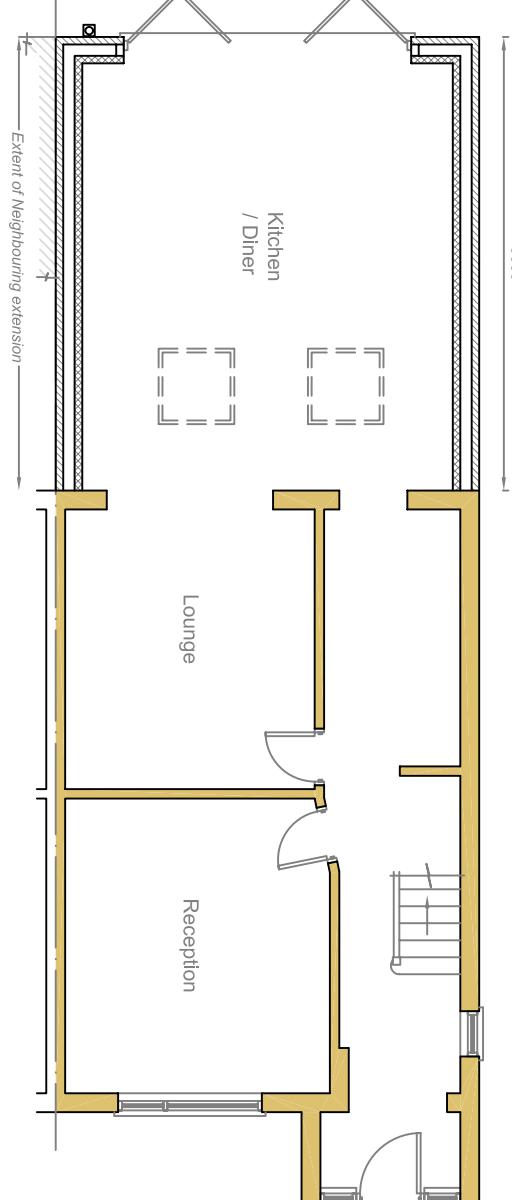


East Elevation
Scale 1:200

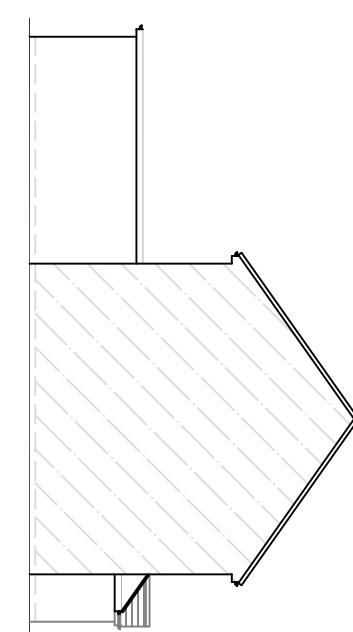

South Elevation

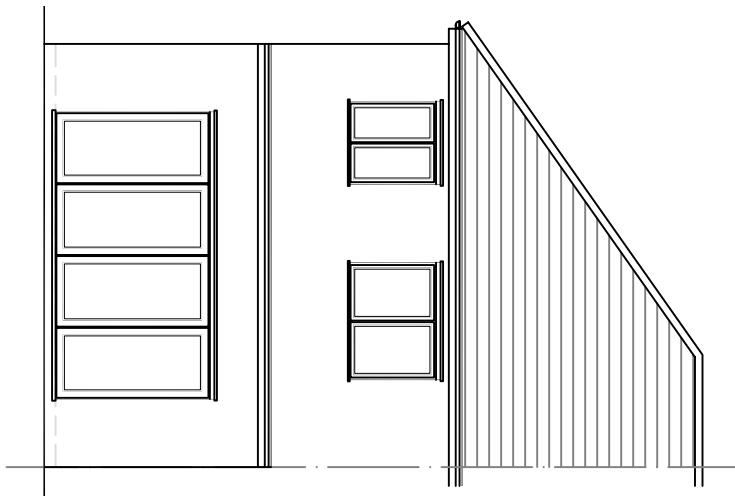

West Elevation

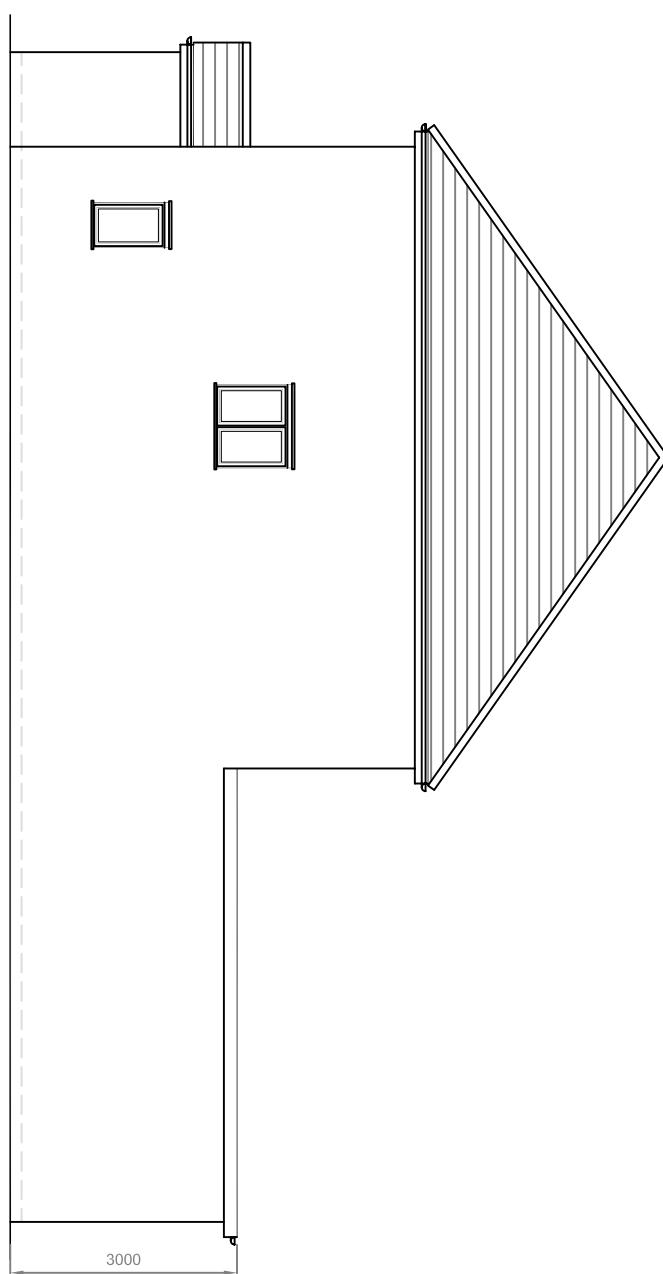

**Proposed Elevations
& Ground Floor Plan**

drawing:

project:
**54 Gledwood Avenue
Hayes
UB4 0AW**

scale: 1:100 date: Jul 2025 drawn:
rev: