



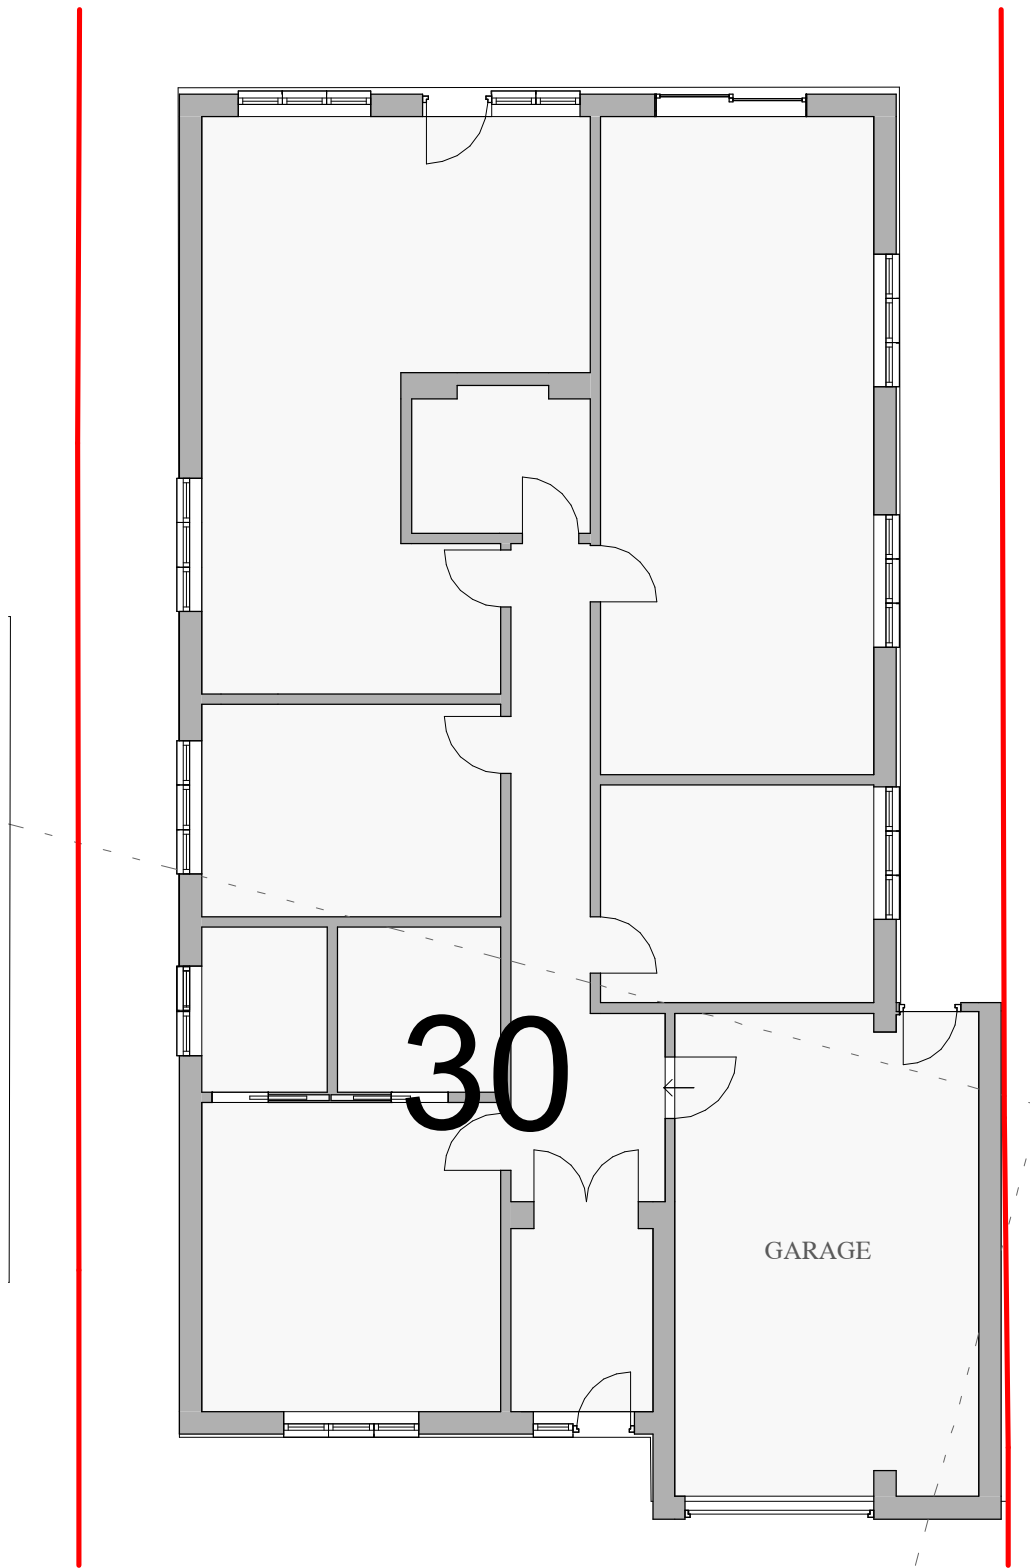

01 Existing Ground Floor
1 : 100

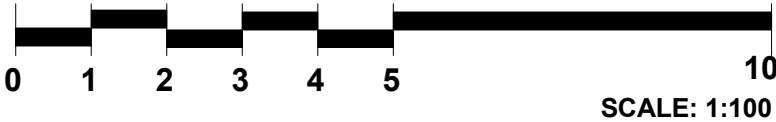

PROJECT NAME:

30 Colne Avenue UB77AL

DRAWING STATUS:

PLANNING

DRAWING TITLE:

EXISTING PLANS

DRAWING SCALE@ A3:

1 : 100

PAPER SIZE :

A3

DRAWN BY :

A.N

CHECKED BY :


DRAWN DATE :

AUG 2024


DRAWING NUMBER :

30COL/00

REVISION :

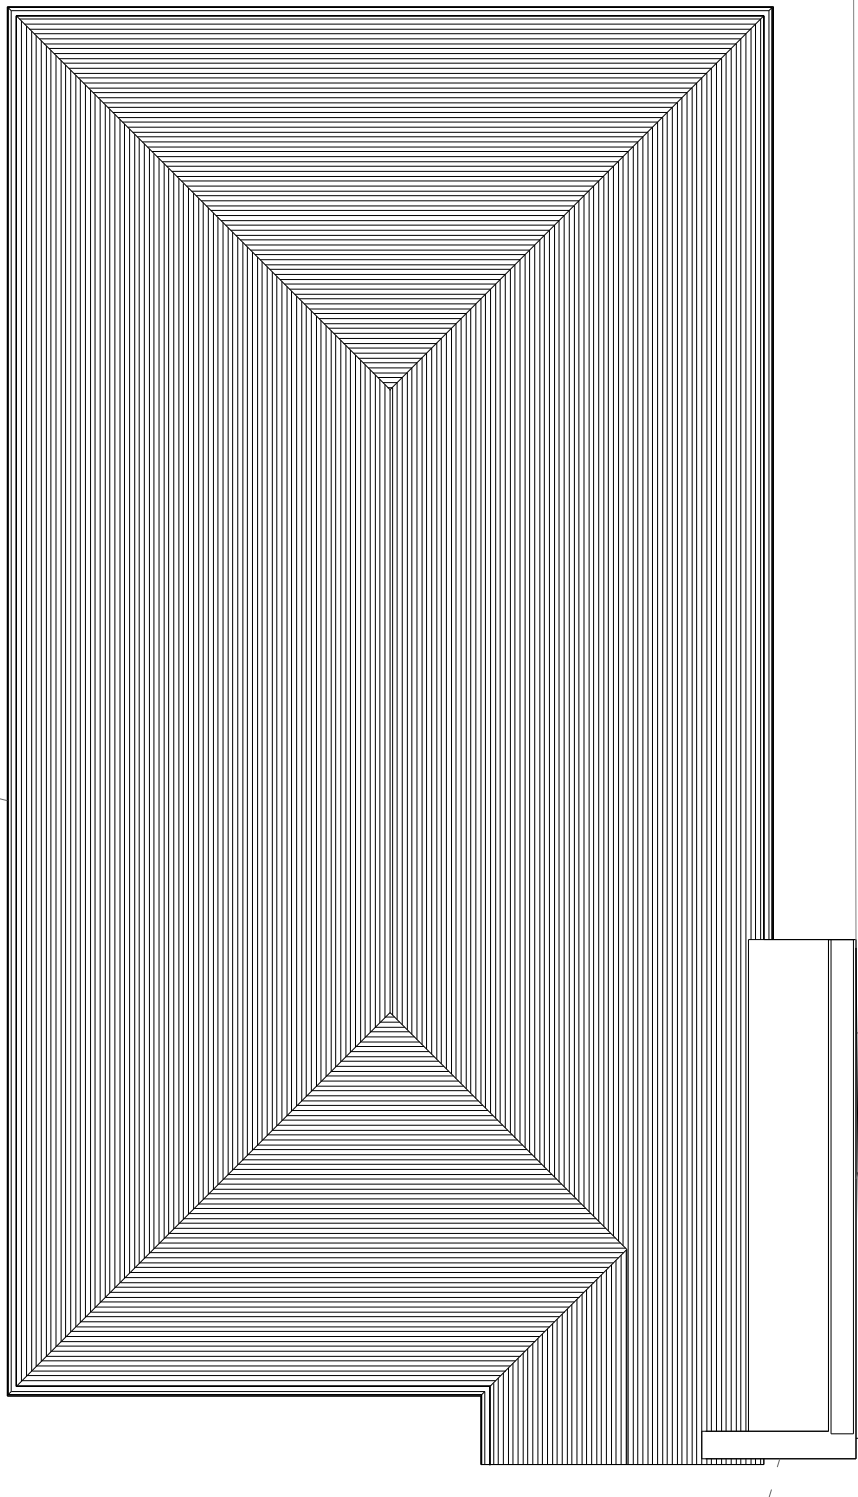

02 Existing Roof Plan
1 : 100

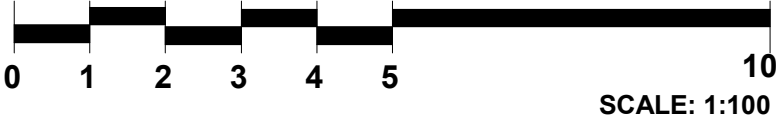

PROJECT NAME:	DRAWING STATUS:	DRAWING TITLE:	DRAWING SCALE@ A3:	DRAWN BY:	DRAWN DATE:	DRAWING NUMBER :	REVISION :
30 Colne Avenue UB77AL	PLANNING	EXISTING PLANS	1 : 100	A.N	AUG 2024	30COL/01	
			PAPER SIZE : A3	CHECKED BY :			



Existing Front Elevation
1 : 100




Existing Side Elevation
1 : 100




Existing Rear Elevation
1 : 100



Existing Side Elevation II
1 : 100

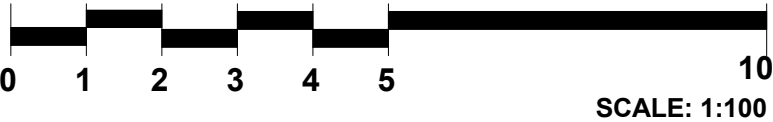

PROJECT NAME:	DRAWING STATUS:	DRAWING TITLE:	DRAWING SCALE @ A3:	DRAWN BY:	DRAWN DATE:	DRAWING NUMBER :	REVISION :
30 Colne Avenue UB77AL	PLANNING	EXISTING ELEVATIONS	1 : 100	A.N	AUG 2024	30COL/02	
			PAPER SIZE : A3	CHECKED BY :			

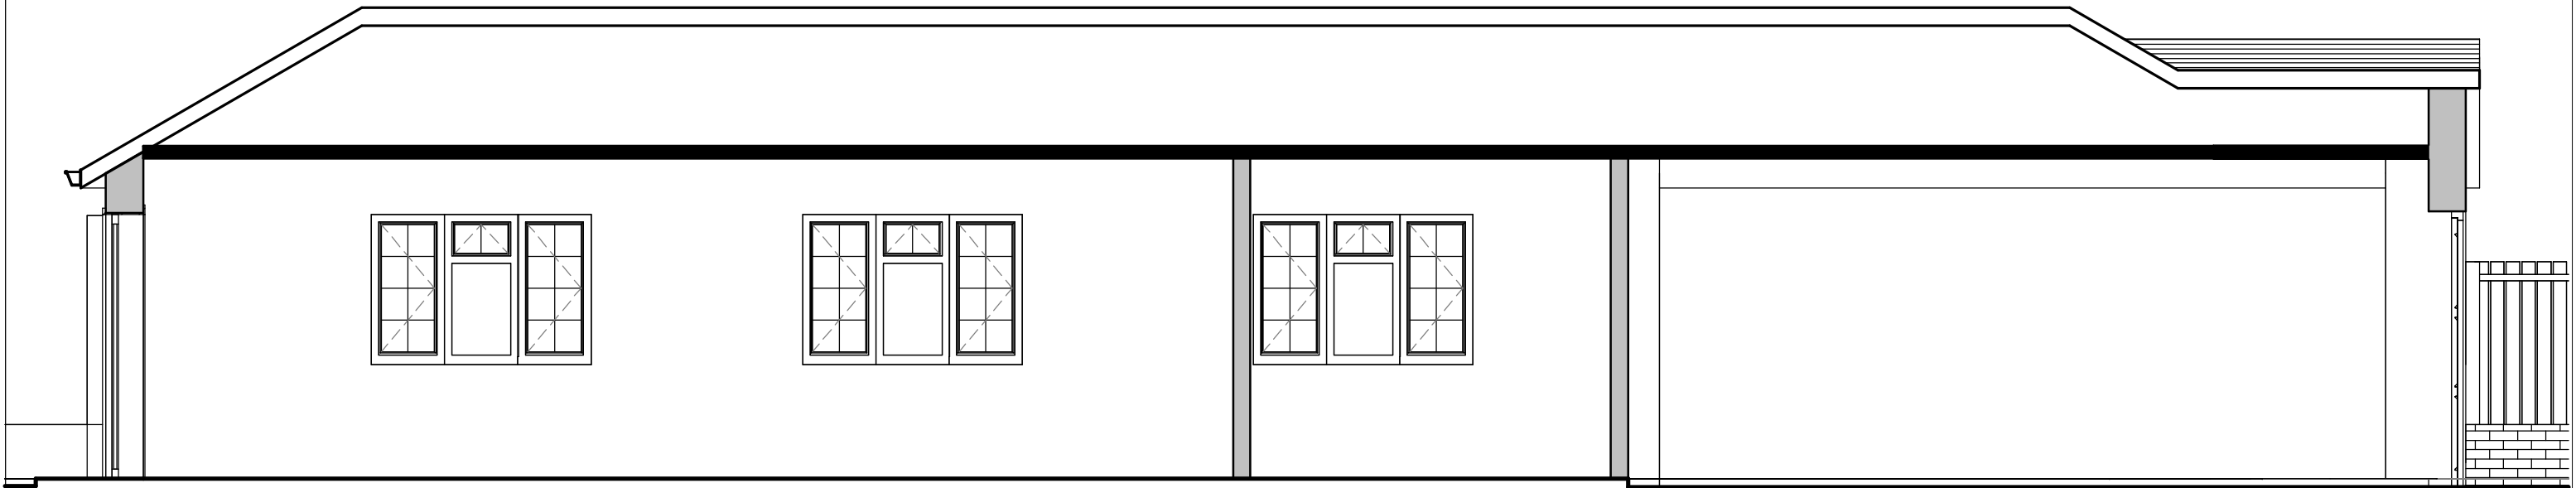

Existing Section A-A
1 : 50

PROJECT NAME:

30 Colne Avenue UB77AL

DRAWING STATUS:

PLANNING

DRAWING TITLE:

EXISTING SECTION

DRAWING SCALE@ A3:

1 : 50

PAPER SIZE :

A3

DRAWN BY :

A.N

CHECKED BY :



DRAWN DATE :

AUG 2024

DRAWING NUMBER :

30COL/03

REVISION :

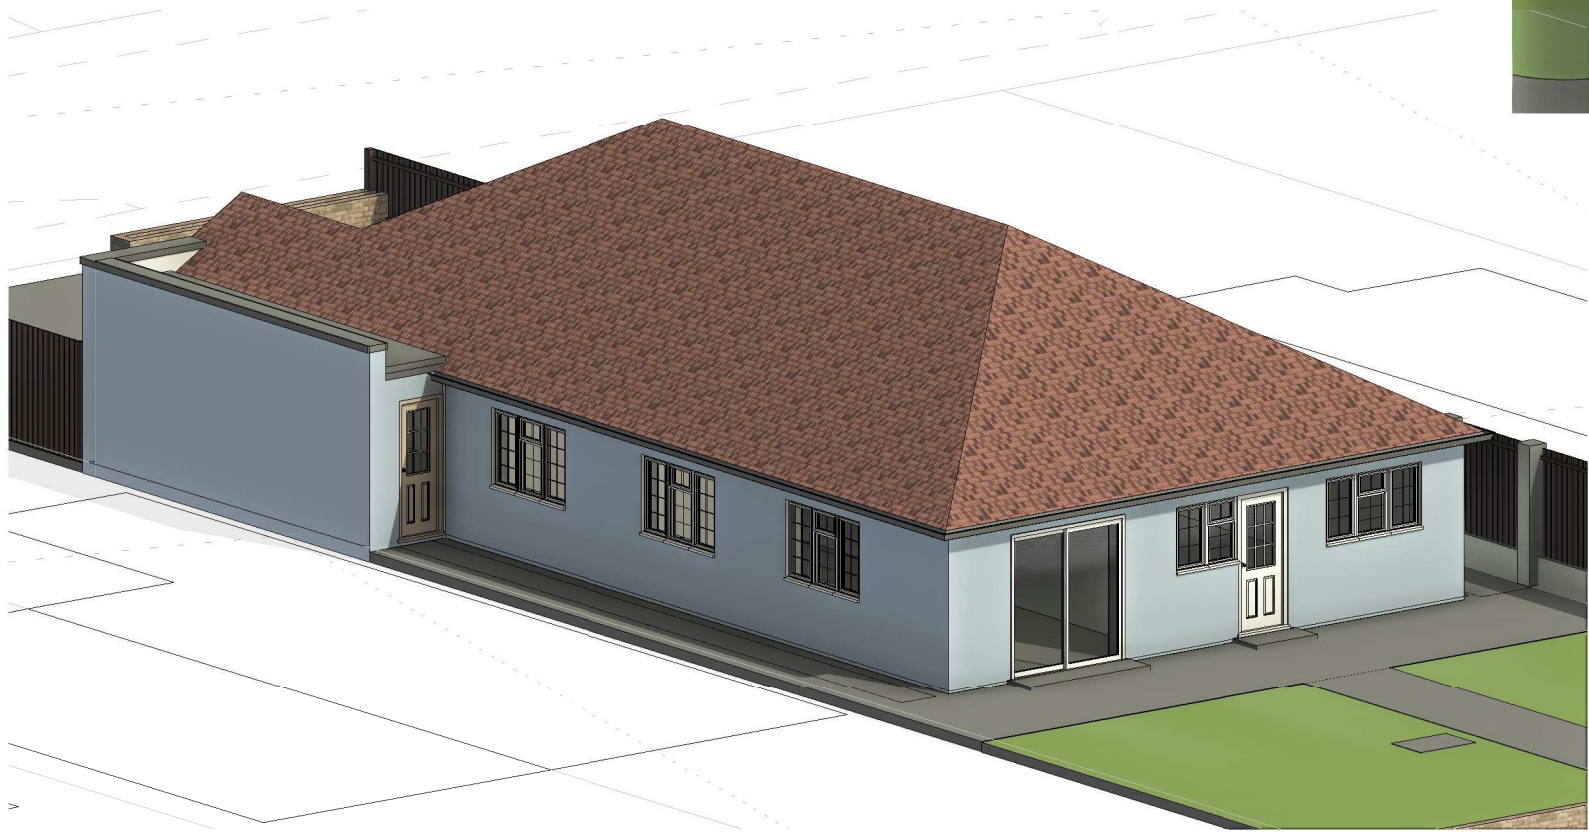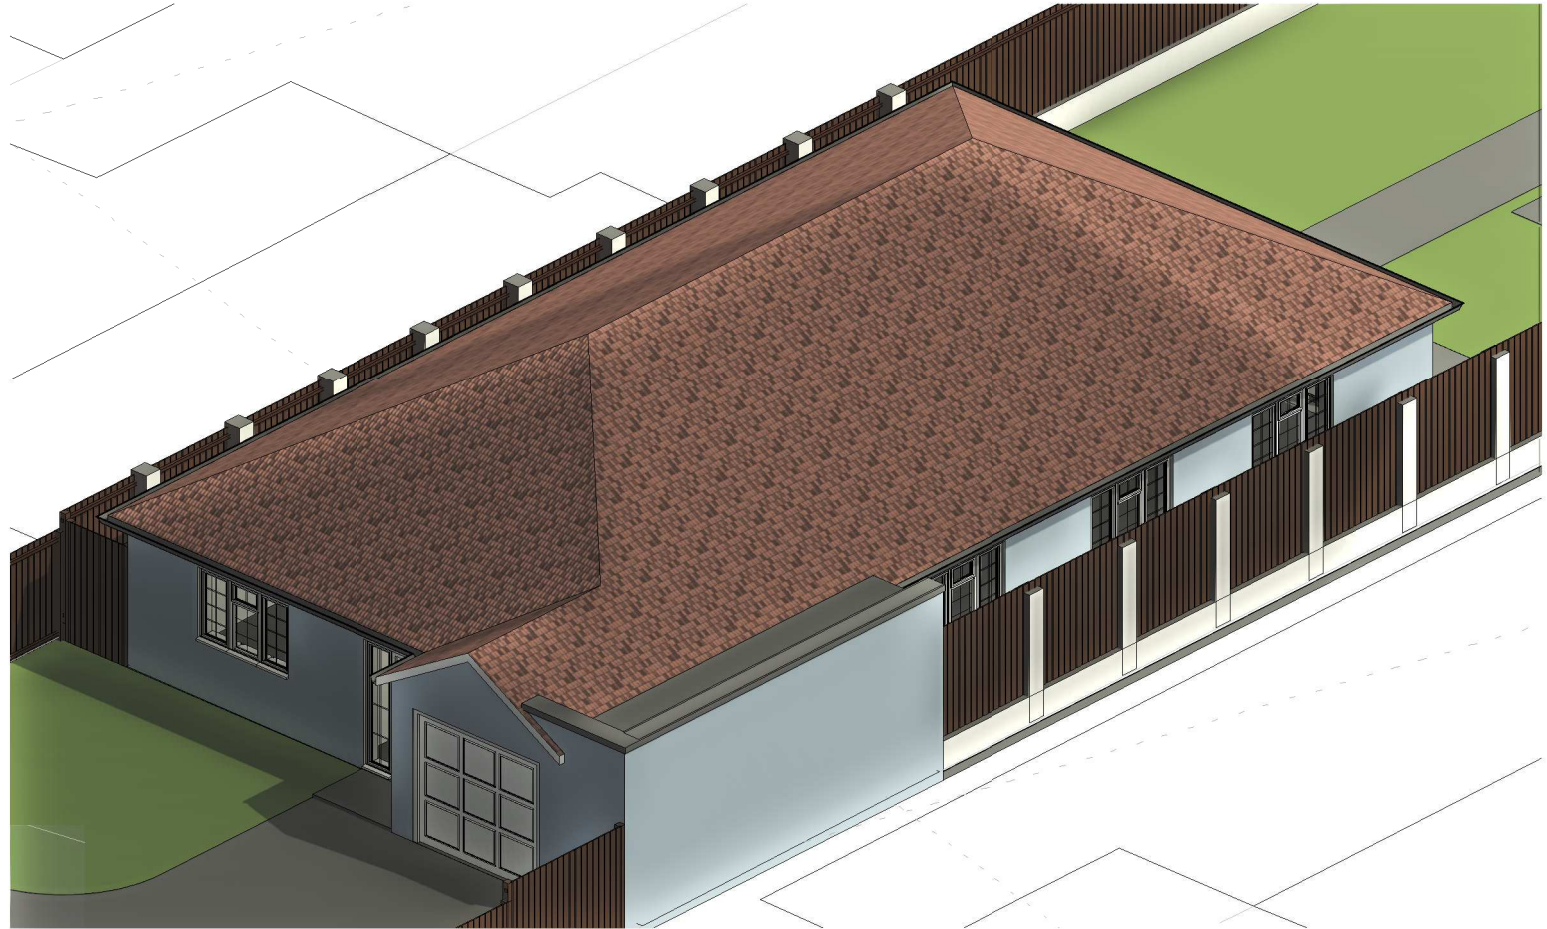

PROJECT NAME:
30 Colne Avenue UB77AL

DRAWING STATUS:
PLANNING

DRAWING TITLE:
EXISTING 3D

DRAWING SCALE @ A3:
PAPER SIZE :
A3

DRAWN BY :
A.N
CHECKED BY :

DRAWN DATE :
AUG 2024

DRAWING NUMBER :
30COL/04

REVISION :