

01 Proposed Ground Floor  
1 : 100

0 1 2 3 4 5 10  
SCALE: 1:100

PROJECT NAME:  
30 Colne Avenue UB77AL

DRAWING STATUS:  
PLANNING



DRAWING TITLE:  
PROPOSED PLANS

DRAWING SCALE @ A3:  
1 : 100  
PAPER SIZE:  
A3

DRAWN BY:  
A.N  
CHECKED BY:

DRAWN DATE:  
AUG 2024

DRAWING NUMBER : 30COL/05  
REVISION :

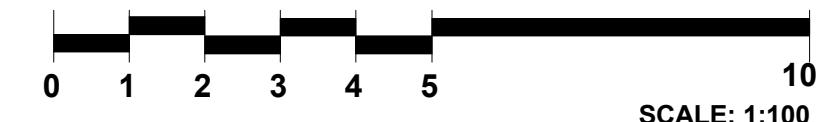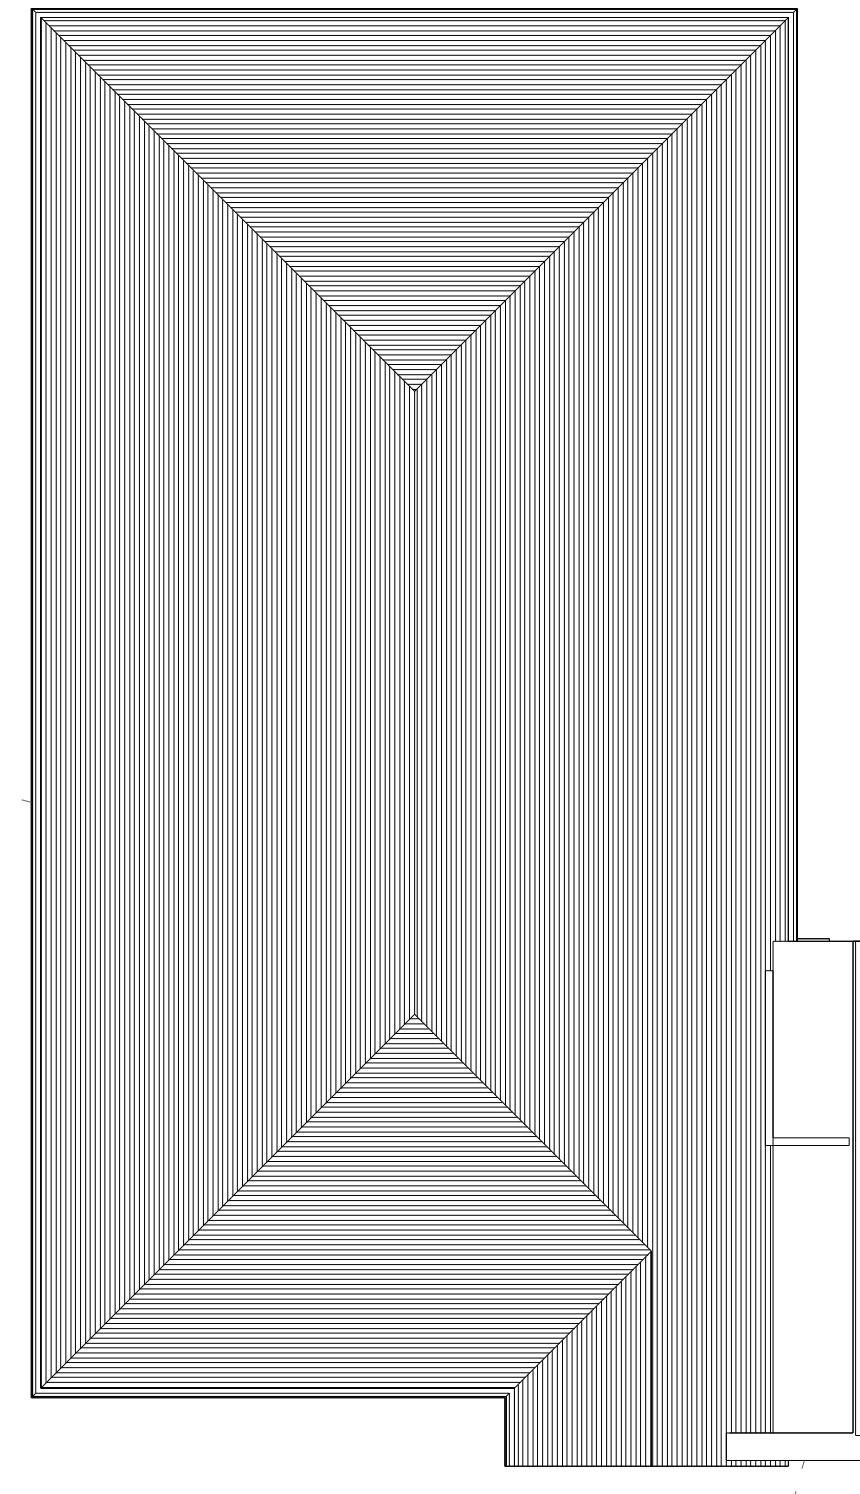

**02 Proposed Roof Plan**  
1 : 100

PROJECT NAME:  
30 Colne Avenue UB77AL

DRAWING STATUS:  
PLANNING


DRAWING TITLE:  
PROPOSED PLANS

DRAWING SCALE @ A3:  
1 : 100  
PAPER SIZE:  
A3

DRAWN BY:  
A.N  
CHECKED BY:

DRAWN DATE:  
AUG 2024

DRAWING NUMBER : 30COL/06  
REVISION :

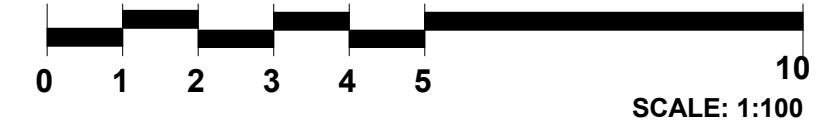

Proposed Front Elevation  
1 : 100



Proposed Side Elevation  
1 : 100





Proposed Rear Elevation  
1 : 100



Proposed Side Elevation II  
1 : 100

PROJECT NAME:	DRAWING STATUS:	DRAWING TITLE:	DRAWING SCALE @ A3:	DRAWN BY:	DRAWN DATE:	DRAWING NUMBER :	REVISION :
30 Colne Avenue UB77AL	PLANNING	PROPOSED ELEVATIONS	1 : 100	A.N	AUG 2024	30COL/07	

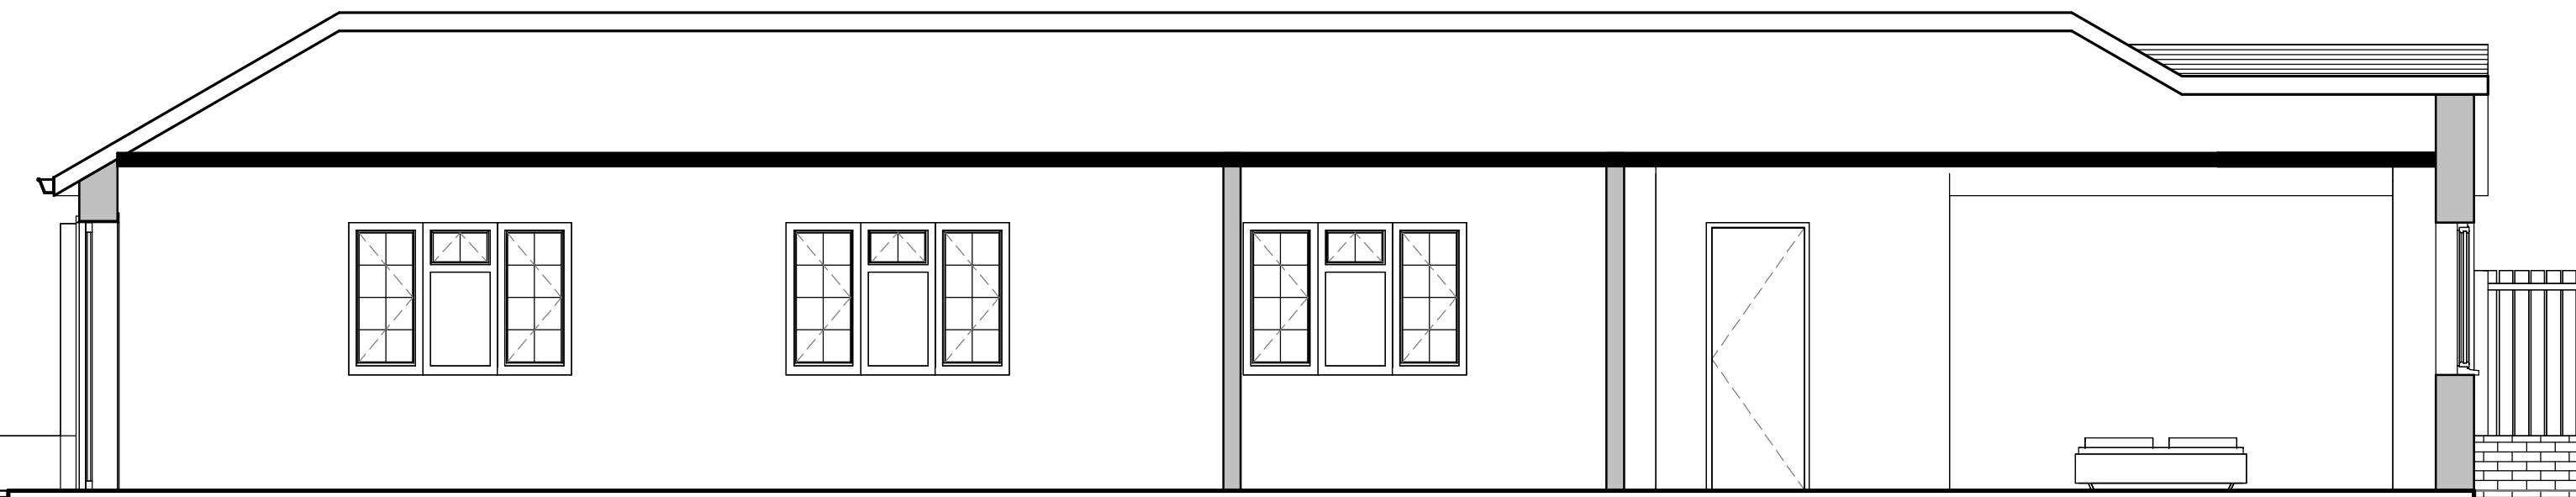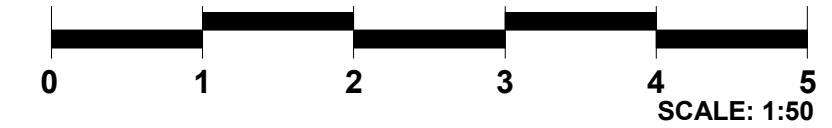

Proposed Section A-A  
1 : 50

PROJECT NAME:  
30 Colne Avenue UB77AL

DRAWING STATUS:  
PLANNING

DRAWING TITLE:  
PROPOSED SECTION

DRAWING SCALE @ A3:  
1 : 50  
PAPER SIZE:  
A3

DRAWN BY:  
A.N  
CHECKED BY:

DRAWN DATE:  
AUG 2024

DRAWING NUMBER : 30COL/08  
REVISION :



PROJECT NAME:  
30 Colne Avenue UB77AL

DRAWING STATUS:  
PLANNING

DRAWING TITLE:  
PROPOSED 3D

DRAWING SCALE @ A3:  
A3

DRAWN BY:  
A.N  
CHECKED BY:

DRAWN DATE:  
AUG 2024

DRAWING NUMBER : 30COL/09  
REVISION :