
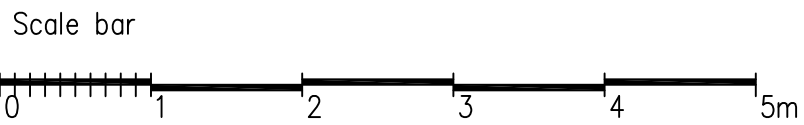


GROUND FLOOR PLAN as EXISTING

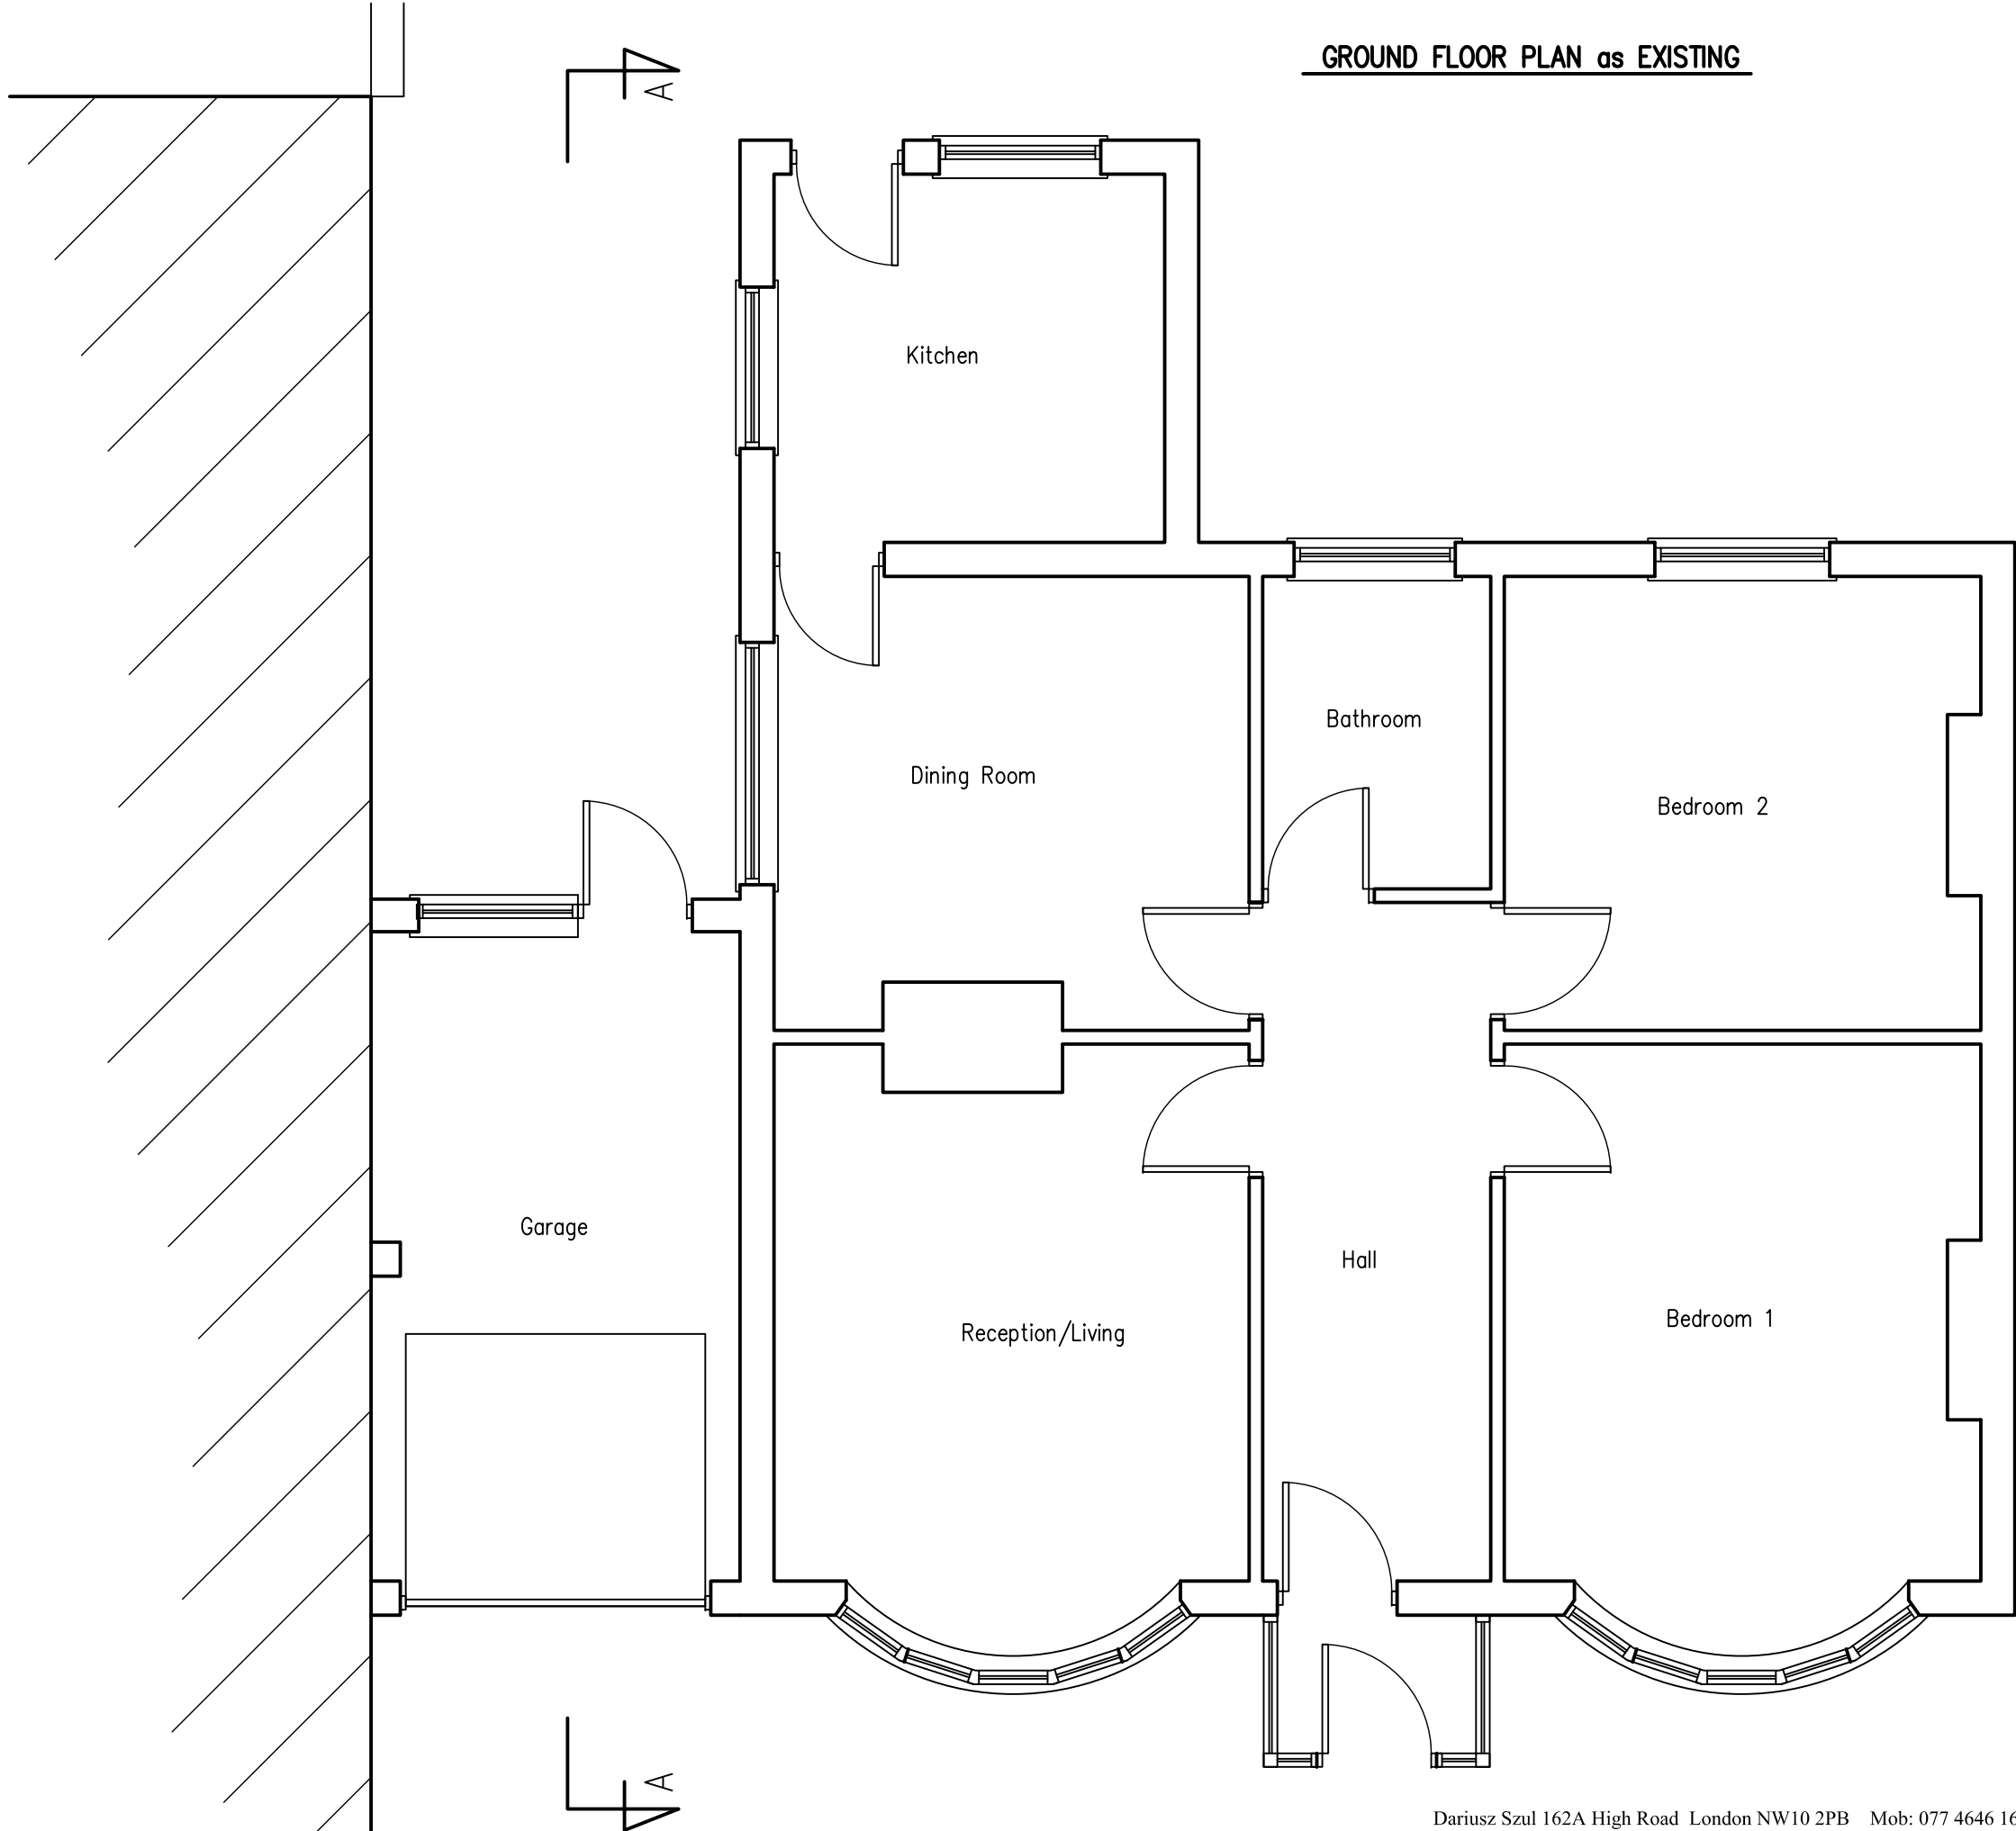

Dariusz Szul 162A High Road London NW10 2PB Mob: 077 4646 1690			
Proposals	Client		Address
Side Extension			56 East Avenue, UB3 2HP
Title	Dwg no.	Rev.	Scale
Ground Floor Plan as Existing	0579-01		1:50@A3
			Date
			Aug 2022