


GROUND FLOOR PLAN as PROPOSED

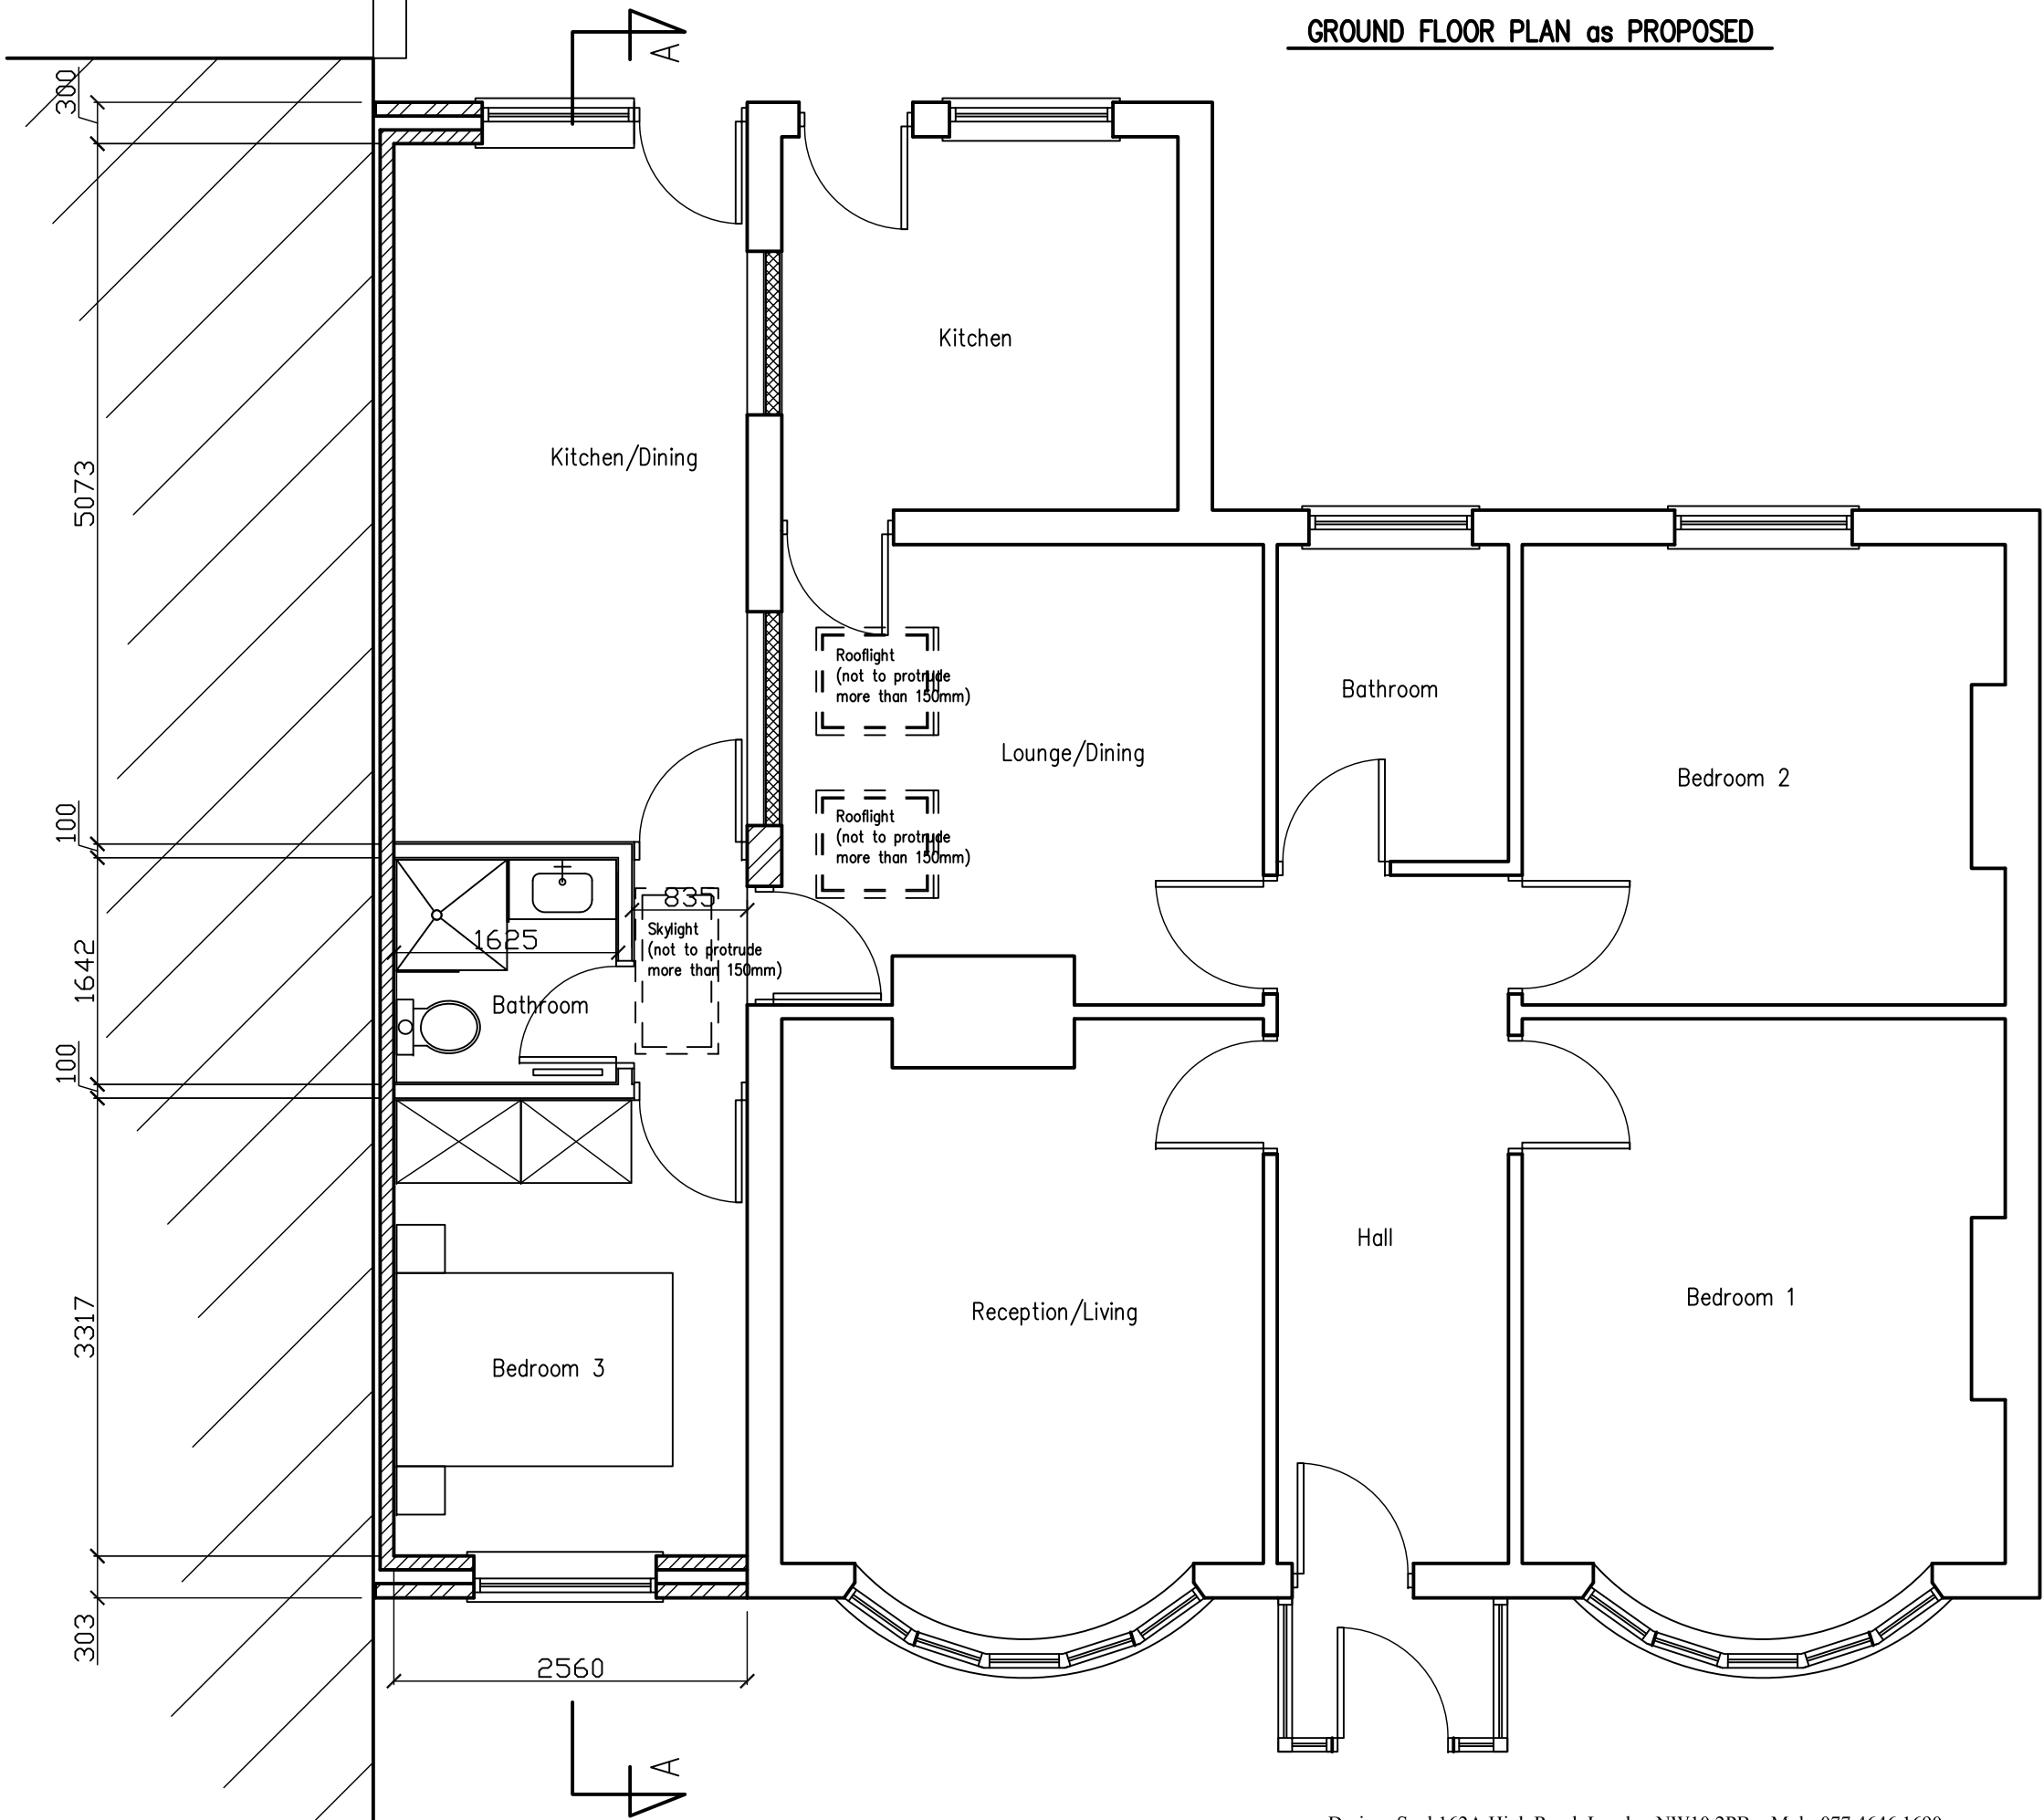

Scale bar



Dariusz Szul 162A High Road London NW10 2PB Mob: 077 4646 1690

Proposals		Client		Address	
Side Extension				56 East Avenue, UB3 2HP	
Title		Dwg no.	Rev.	Scale	Date
Ground Floor Plan as Proposed		0579-02	A	1:50@A3	Aug 2022