


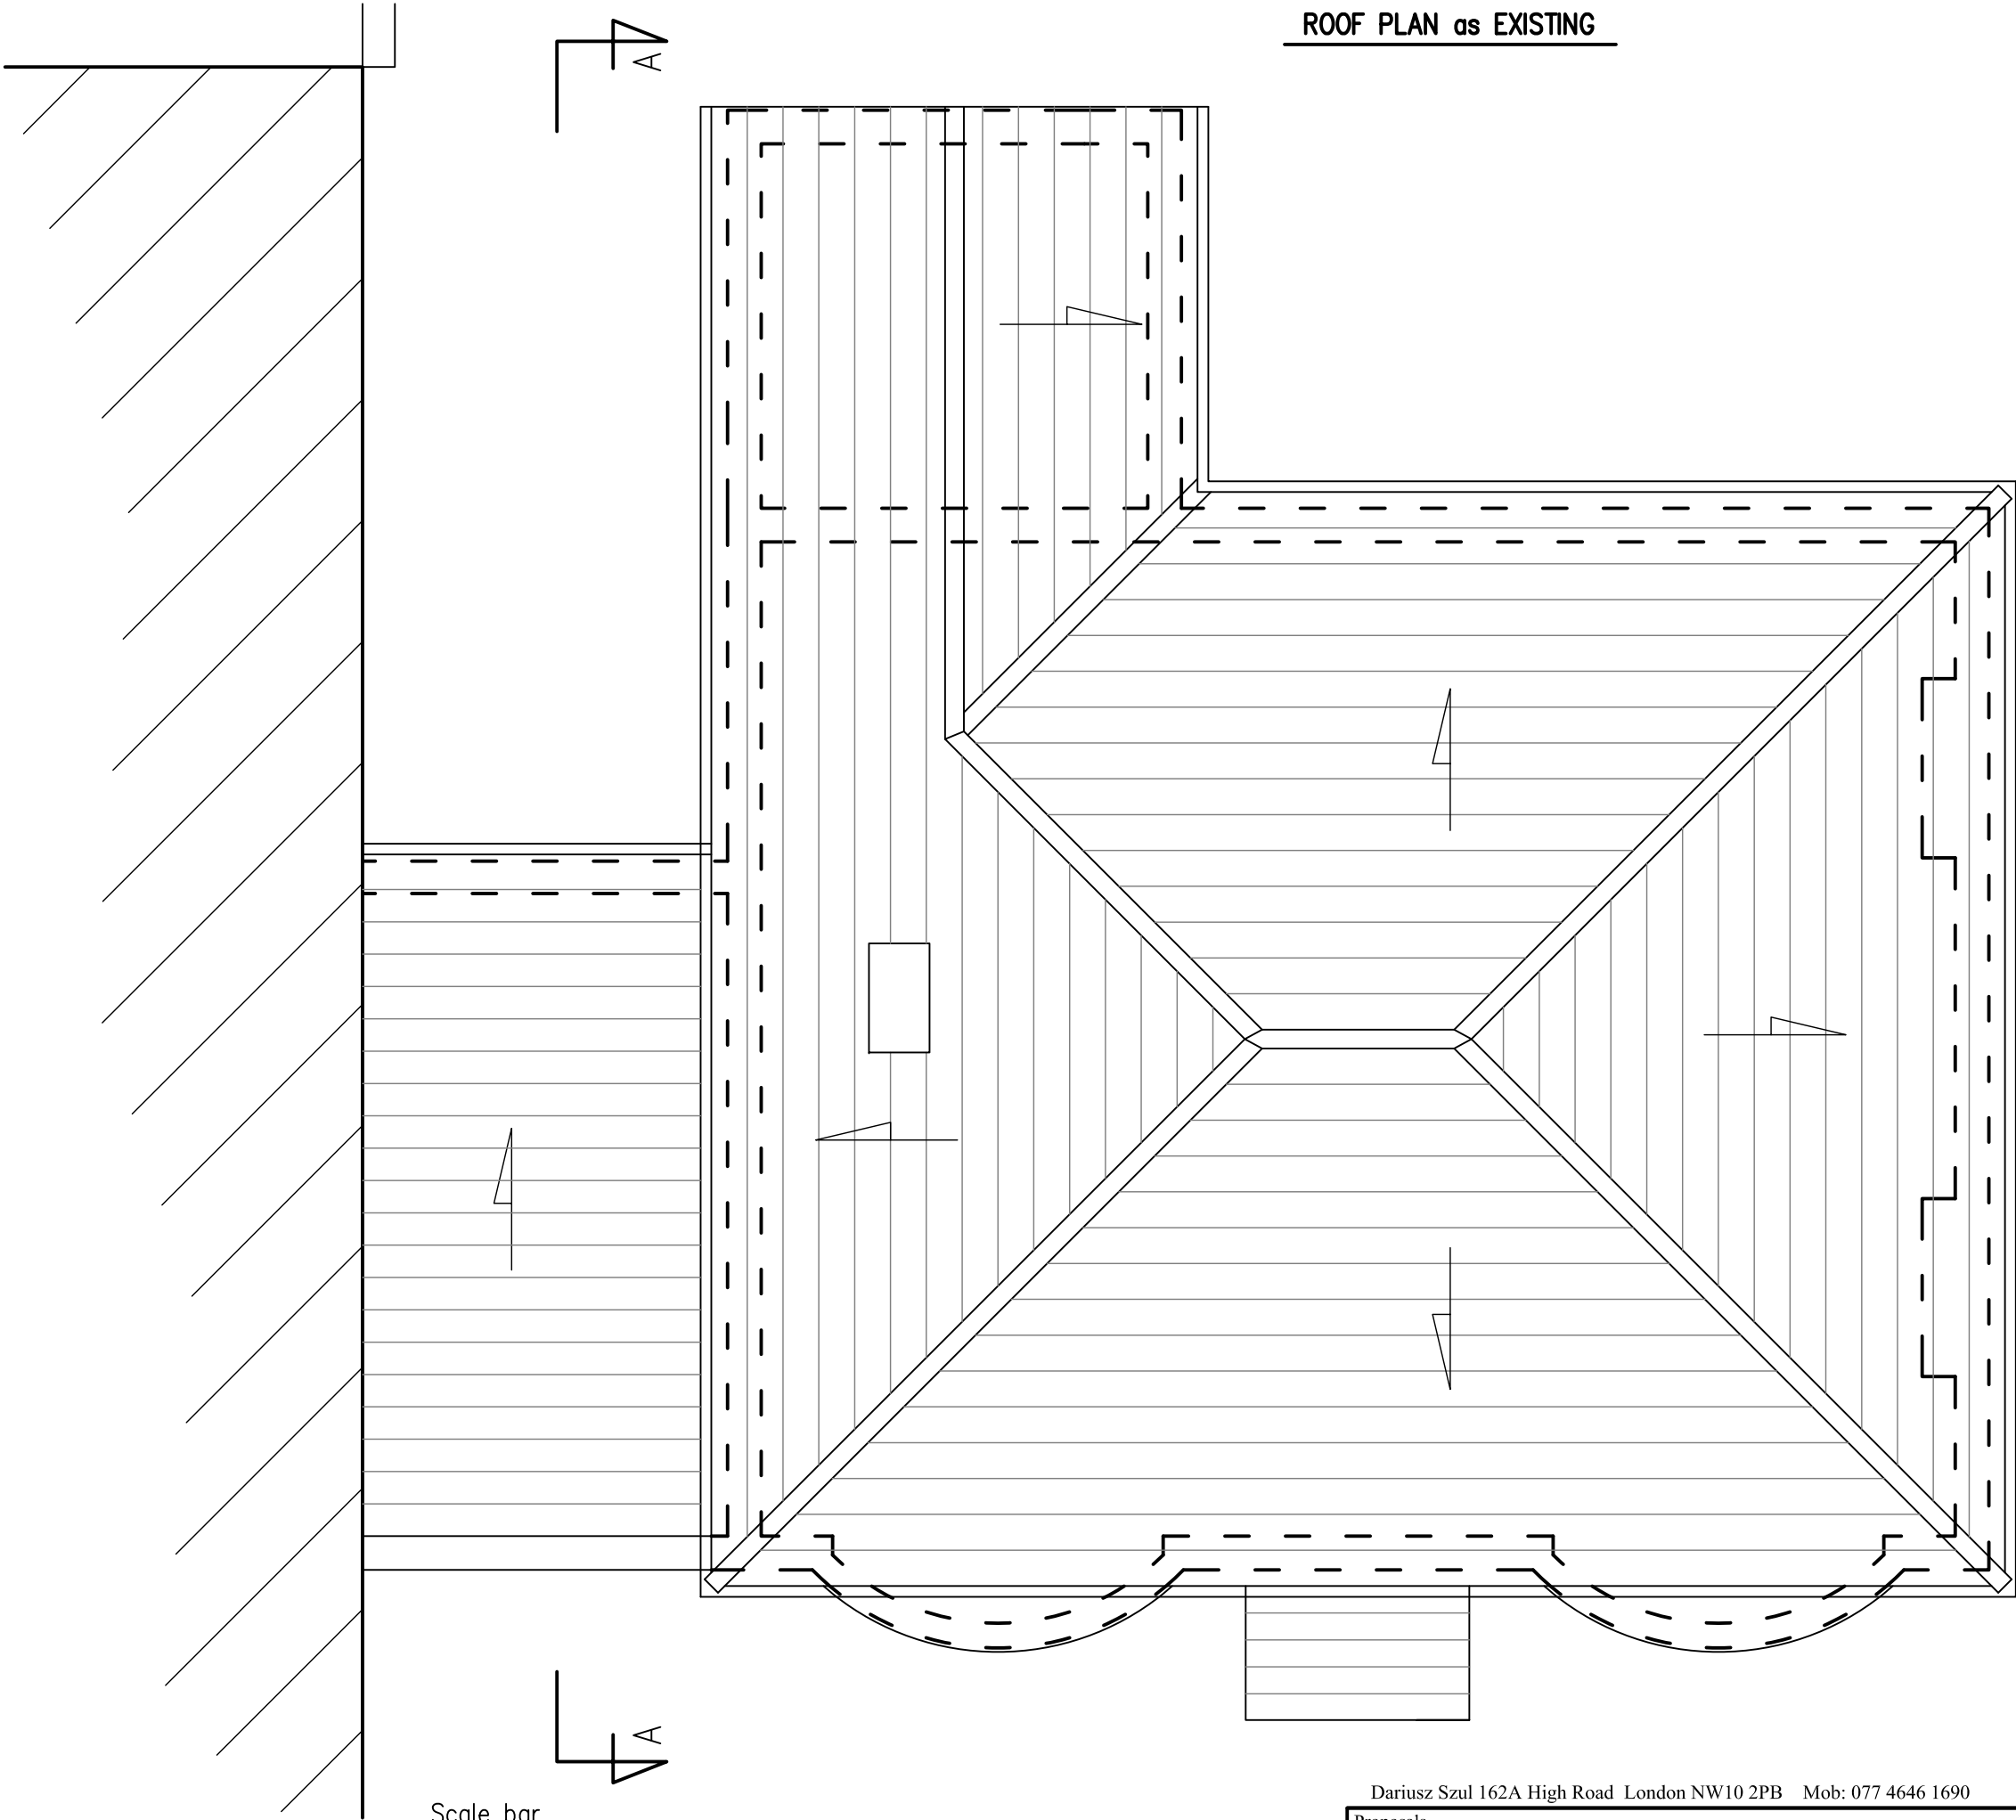

ROOF PLAN as EXISTING

Scale bar



Dariusz Szul 162A High Road London NW10 2PB Mob: 077 4646 1690

Proposals		Client		Address	
Side Extension				56 East Avenue, UB3 2HP	
Title		Dwg no.	Rev.	Scale	Date
Roof Plan as Existing		0579-03		1:50@A3	Aug 2022