


ROOF PLAN as PROPOSED

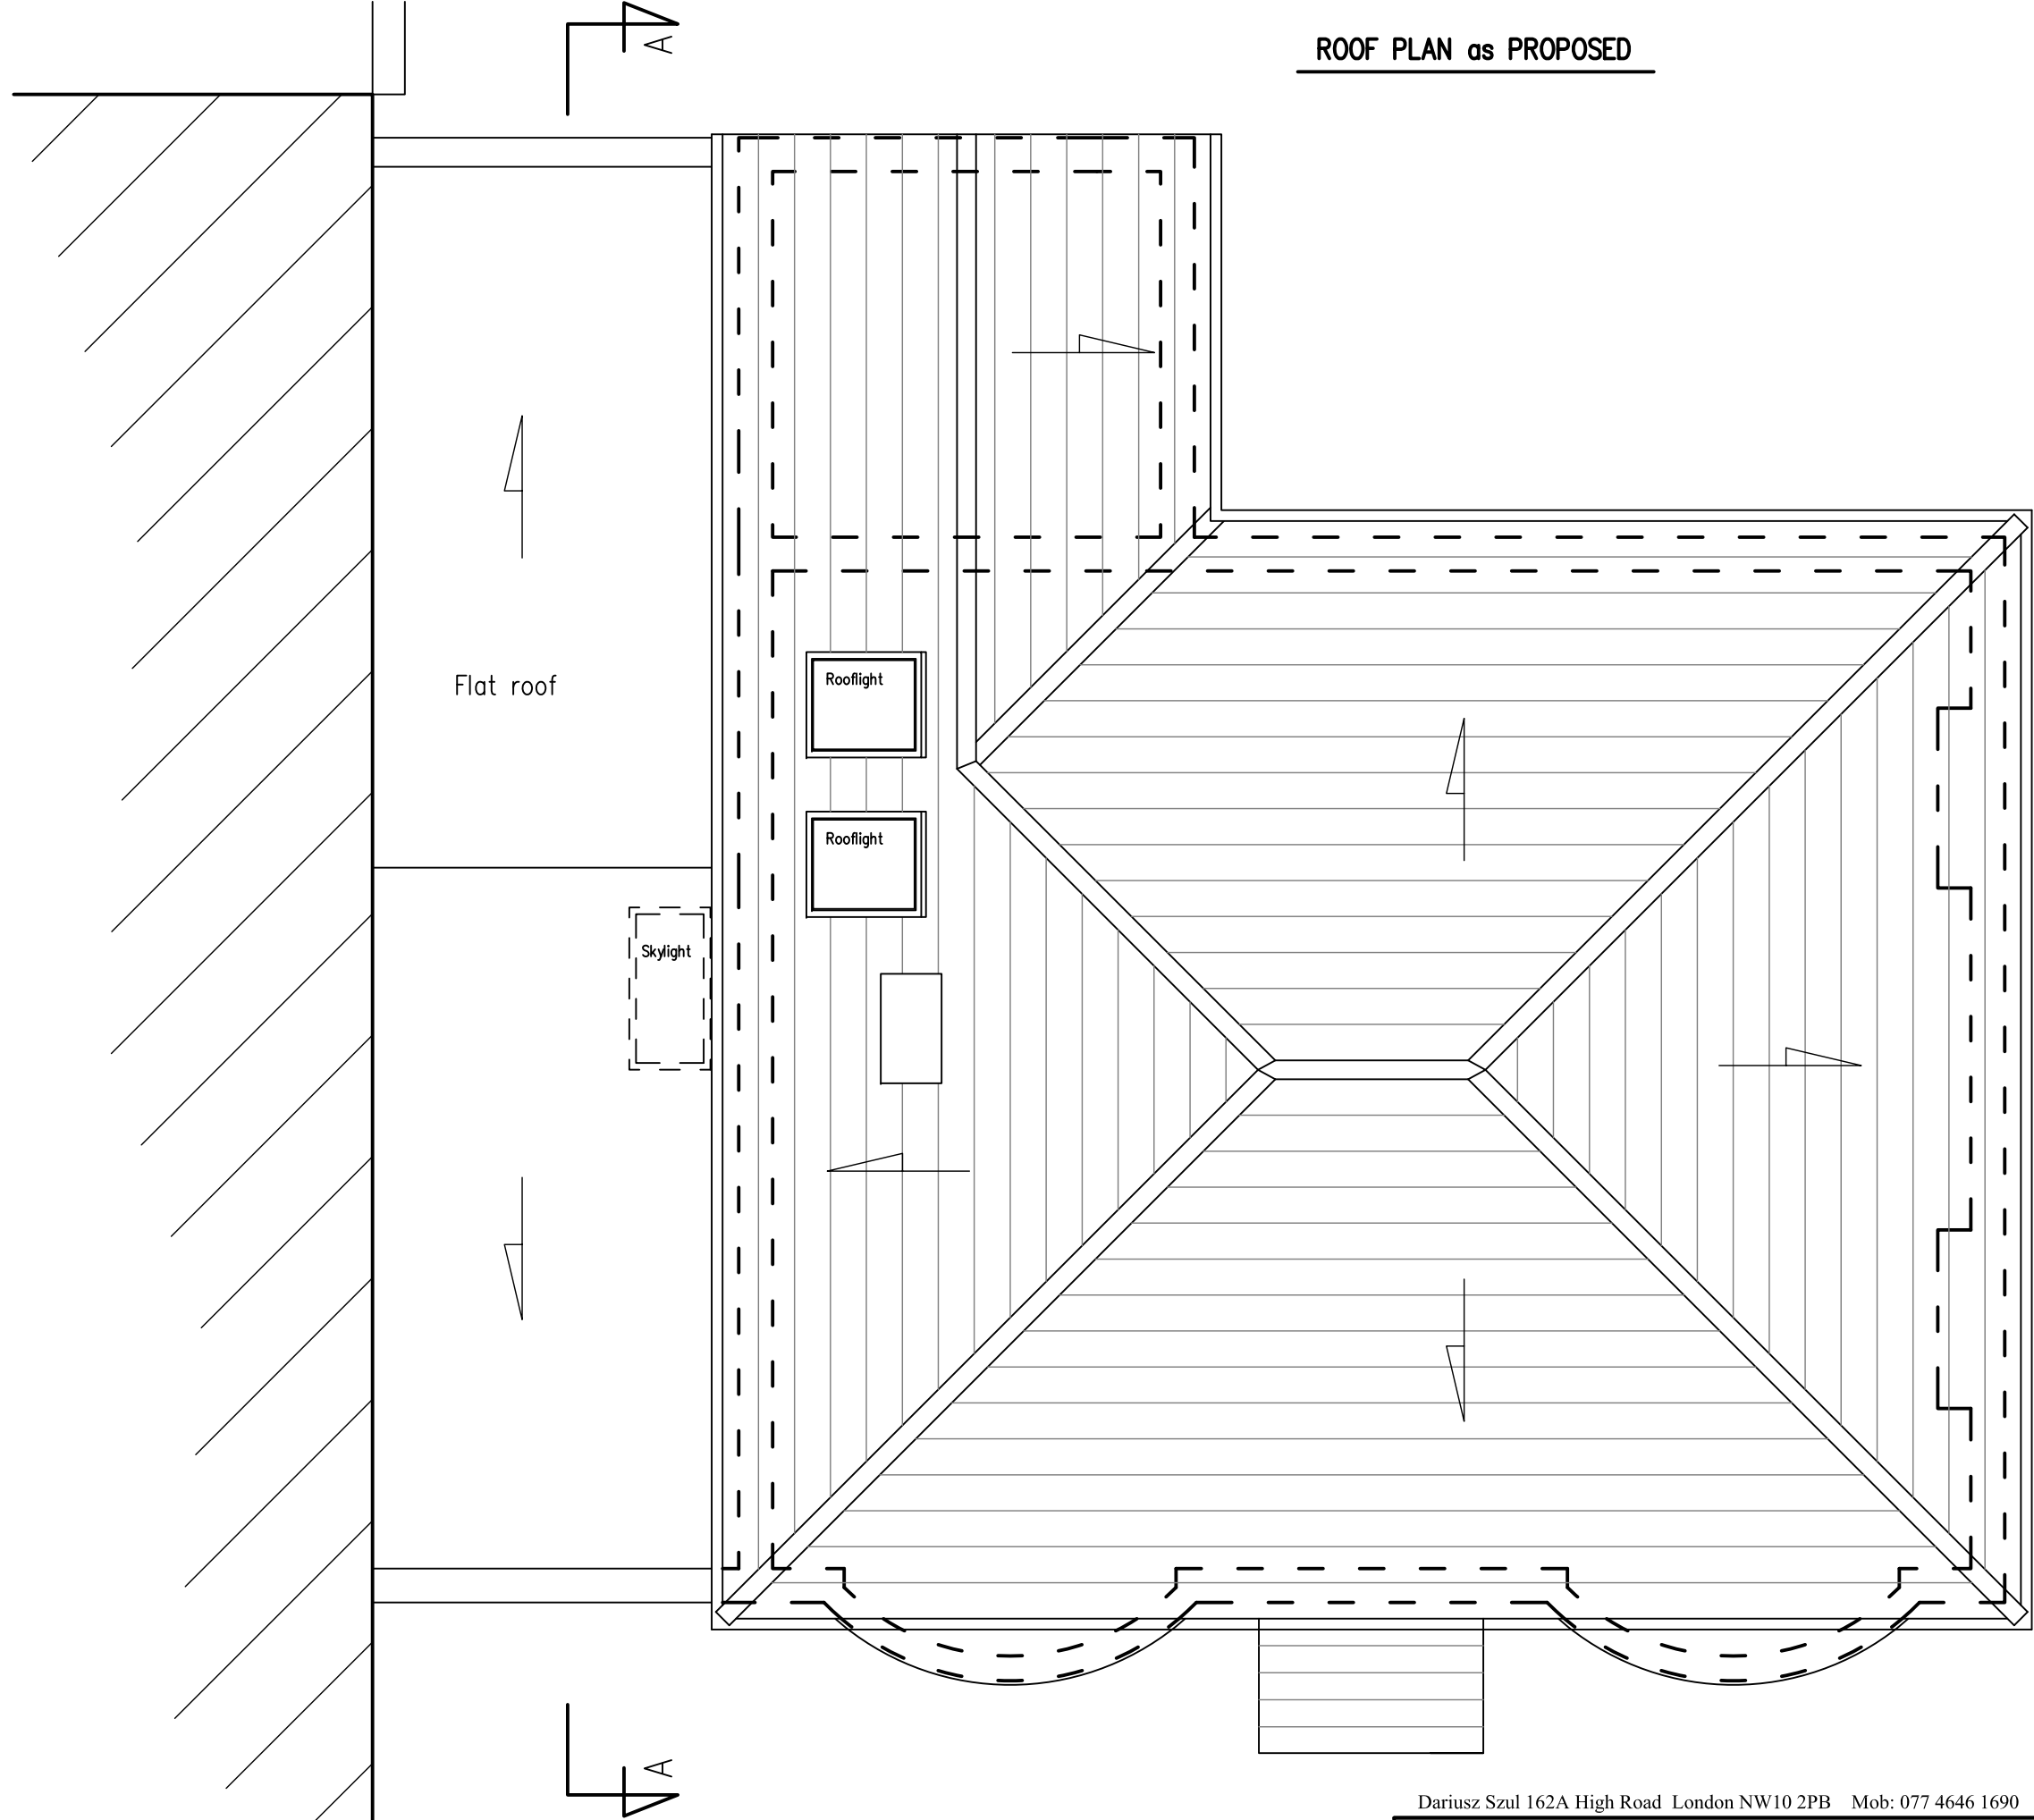

Scale bar



Dariusz Szul 162A High Road London NW10 2PB Mob: 077 4646 1690

Proposals	Client		Address	
Side Extension			56 East Avenue, UB3 2HP	
Title	Dwg no.	Rev.	Scale	Date
Roof Plan as Proposed	0579-04		1:50@A3	Aug 2022