



REAR ELEVATION as EXISTING

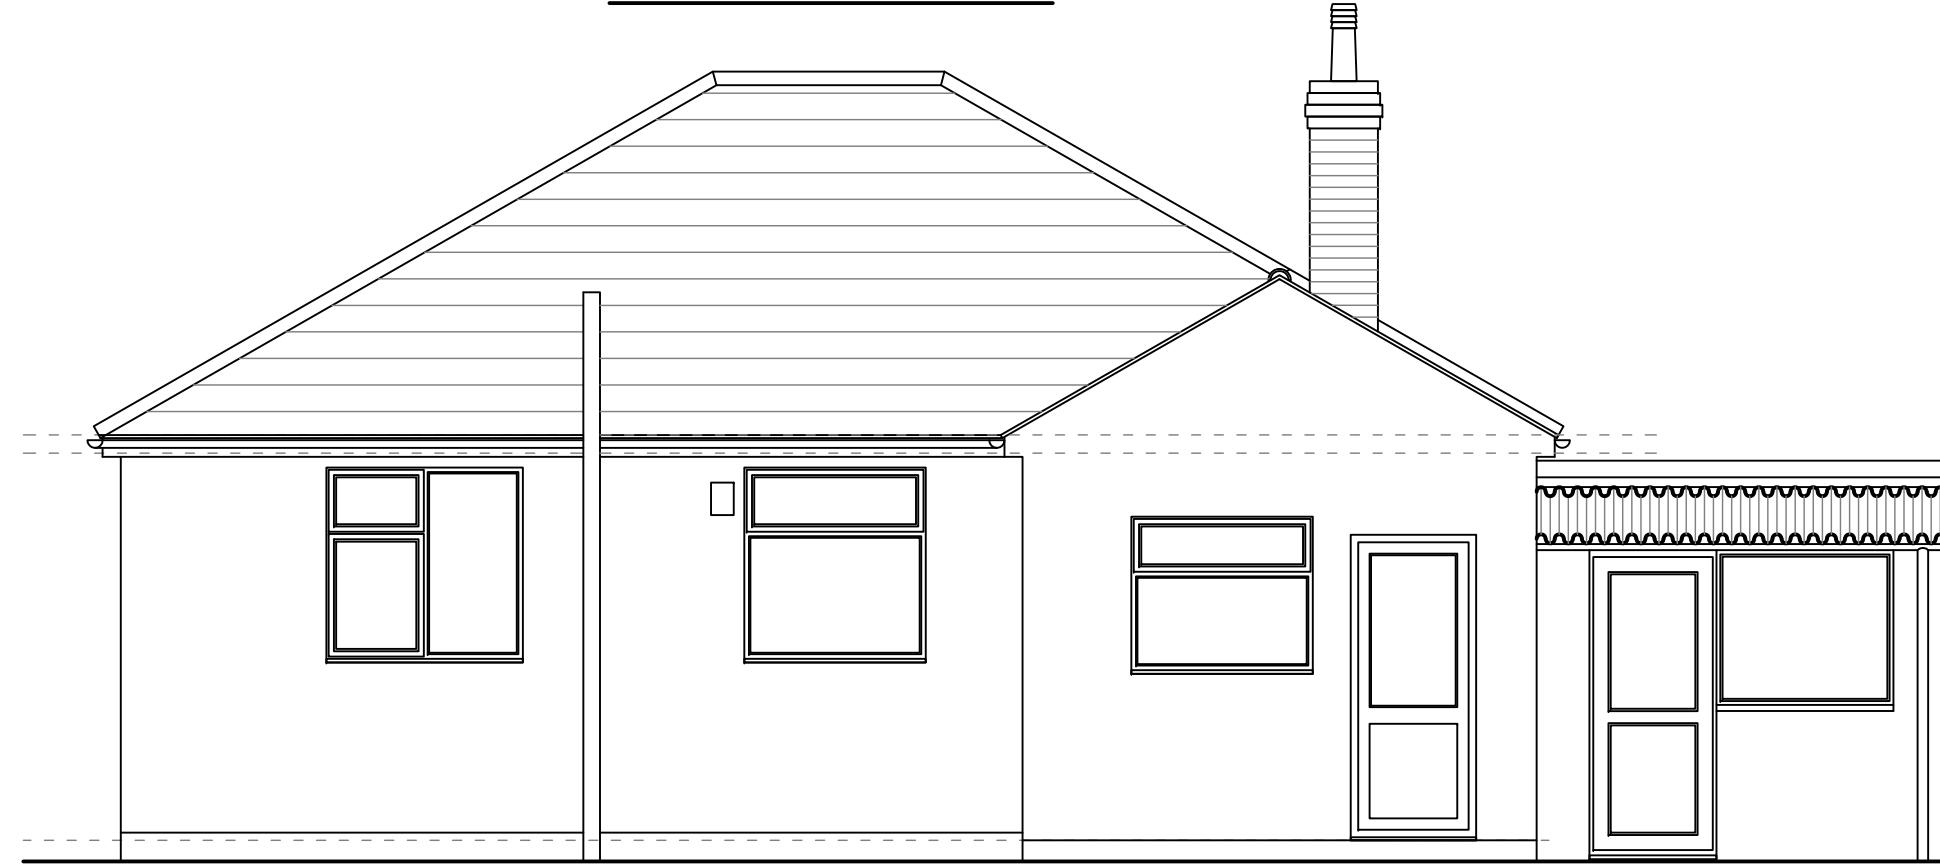

REAR ELEVATION as PROPOSED

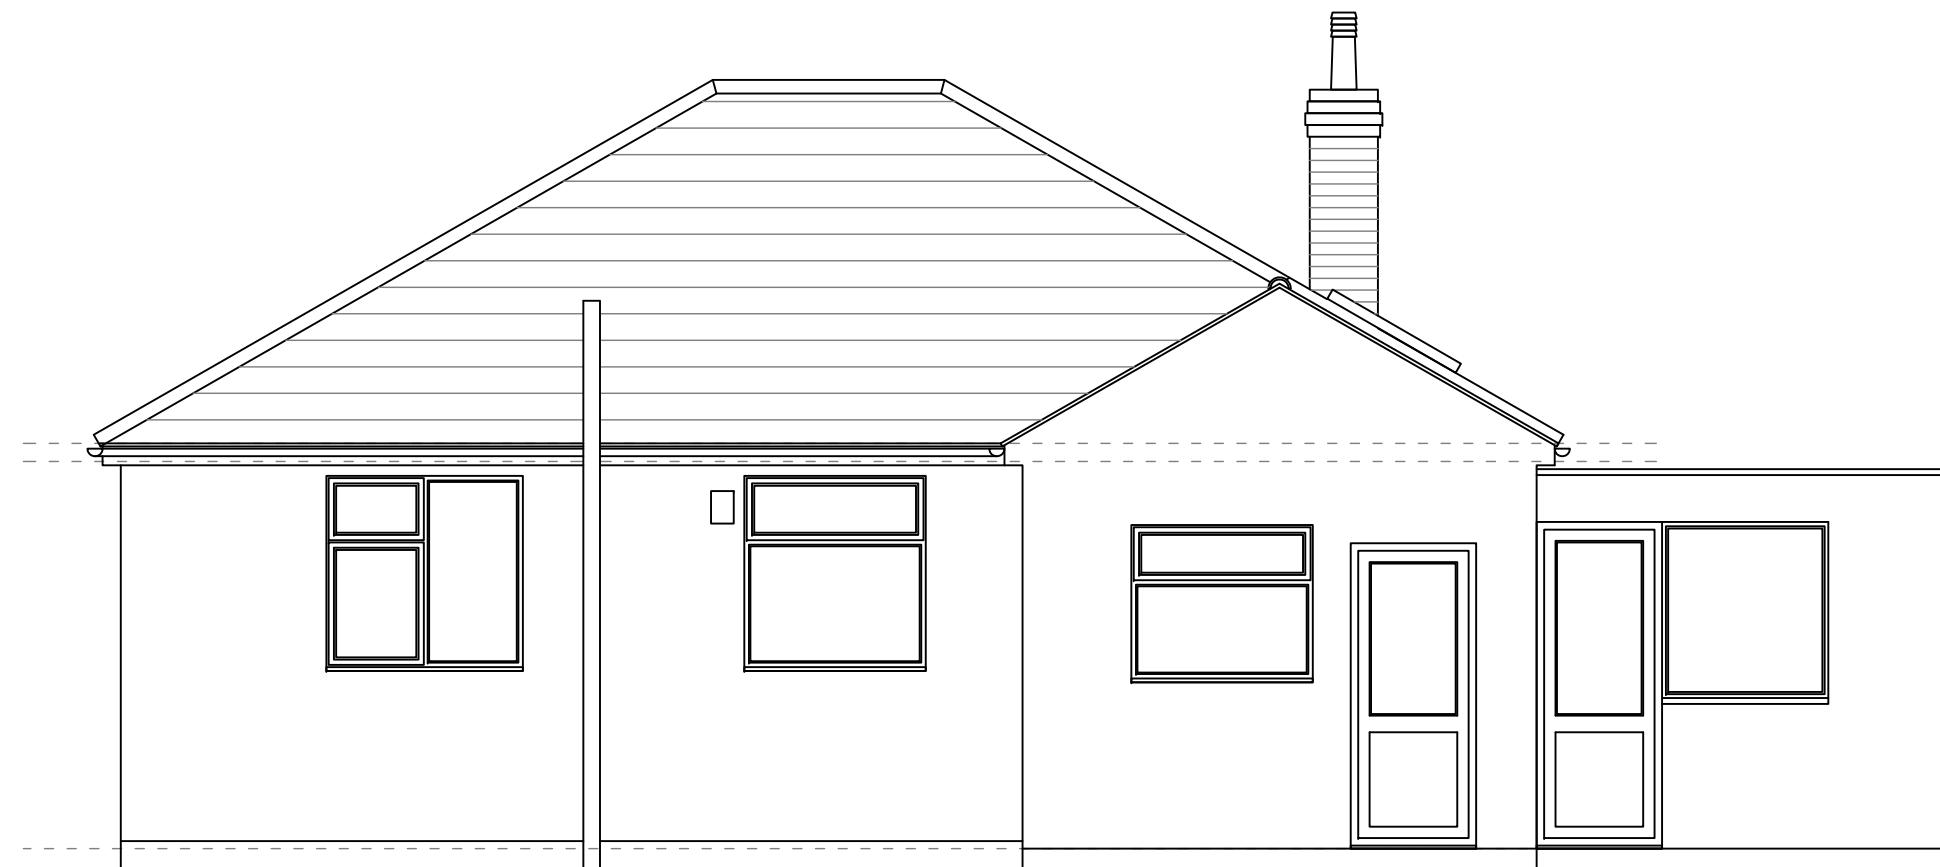

Scale bar



Dariusz Szul 162A High Road London NW10 2PB Mob: 077 4646 1690

Proposals Side Extension	Client	Address 56 East Avenue, UB3 2HP
Title Rear Elevation as Existing and Proposed	Dwg no. 0579-06	Rev.

Scale
1:50@A3

Date
Aug 2022