






EXISTING FRONT (NORTH-EAST) ELEVATION

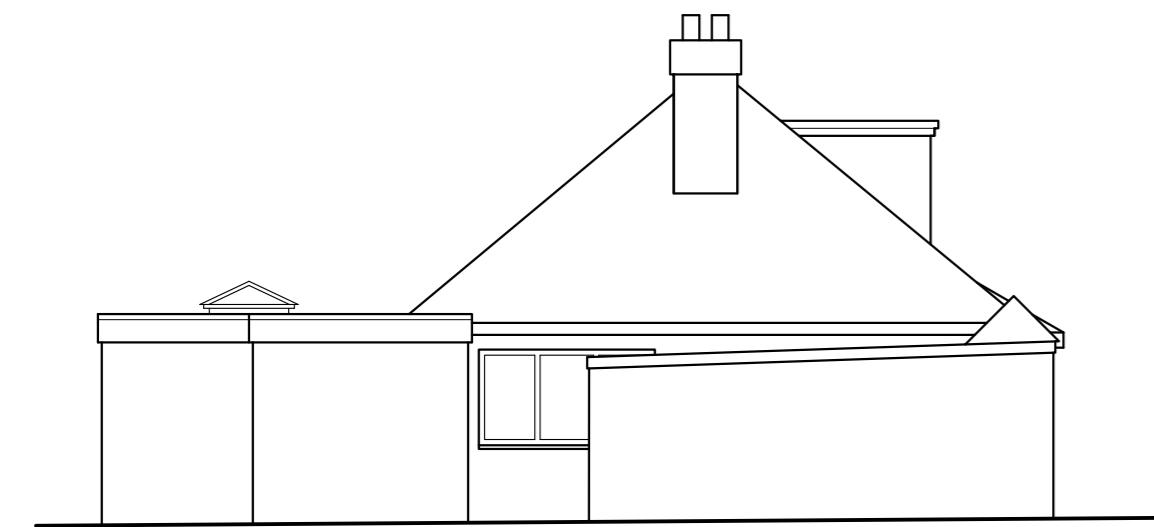

EXISTING SIDE (SOUTH-EAST) ELEVATION

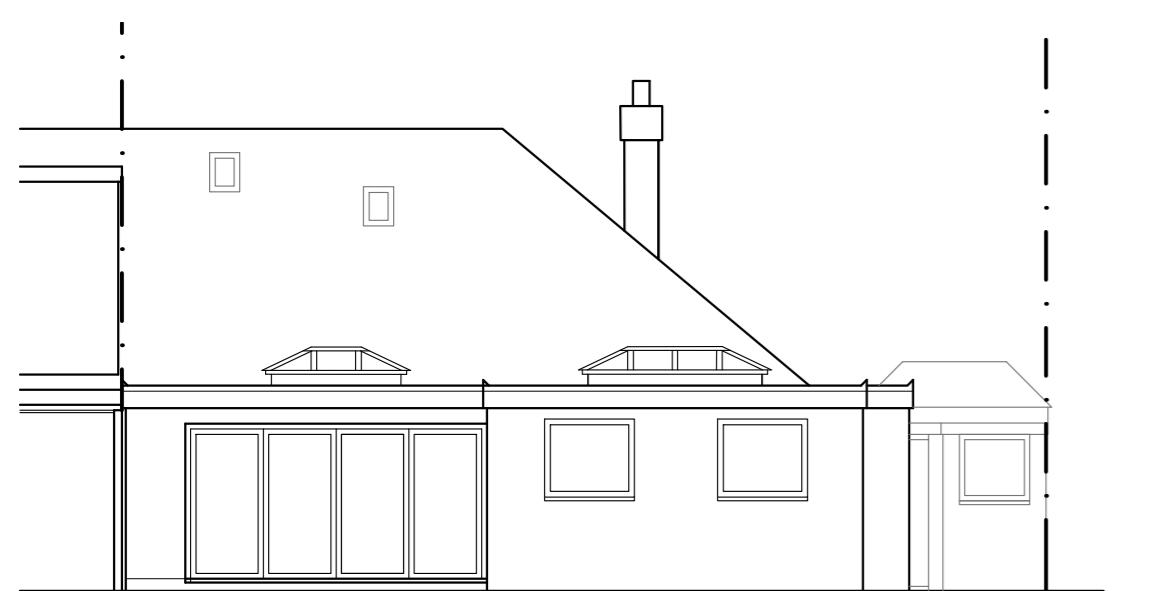


EXISTING REAR (SOUTH-WEST) ELEVATION

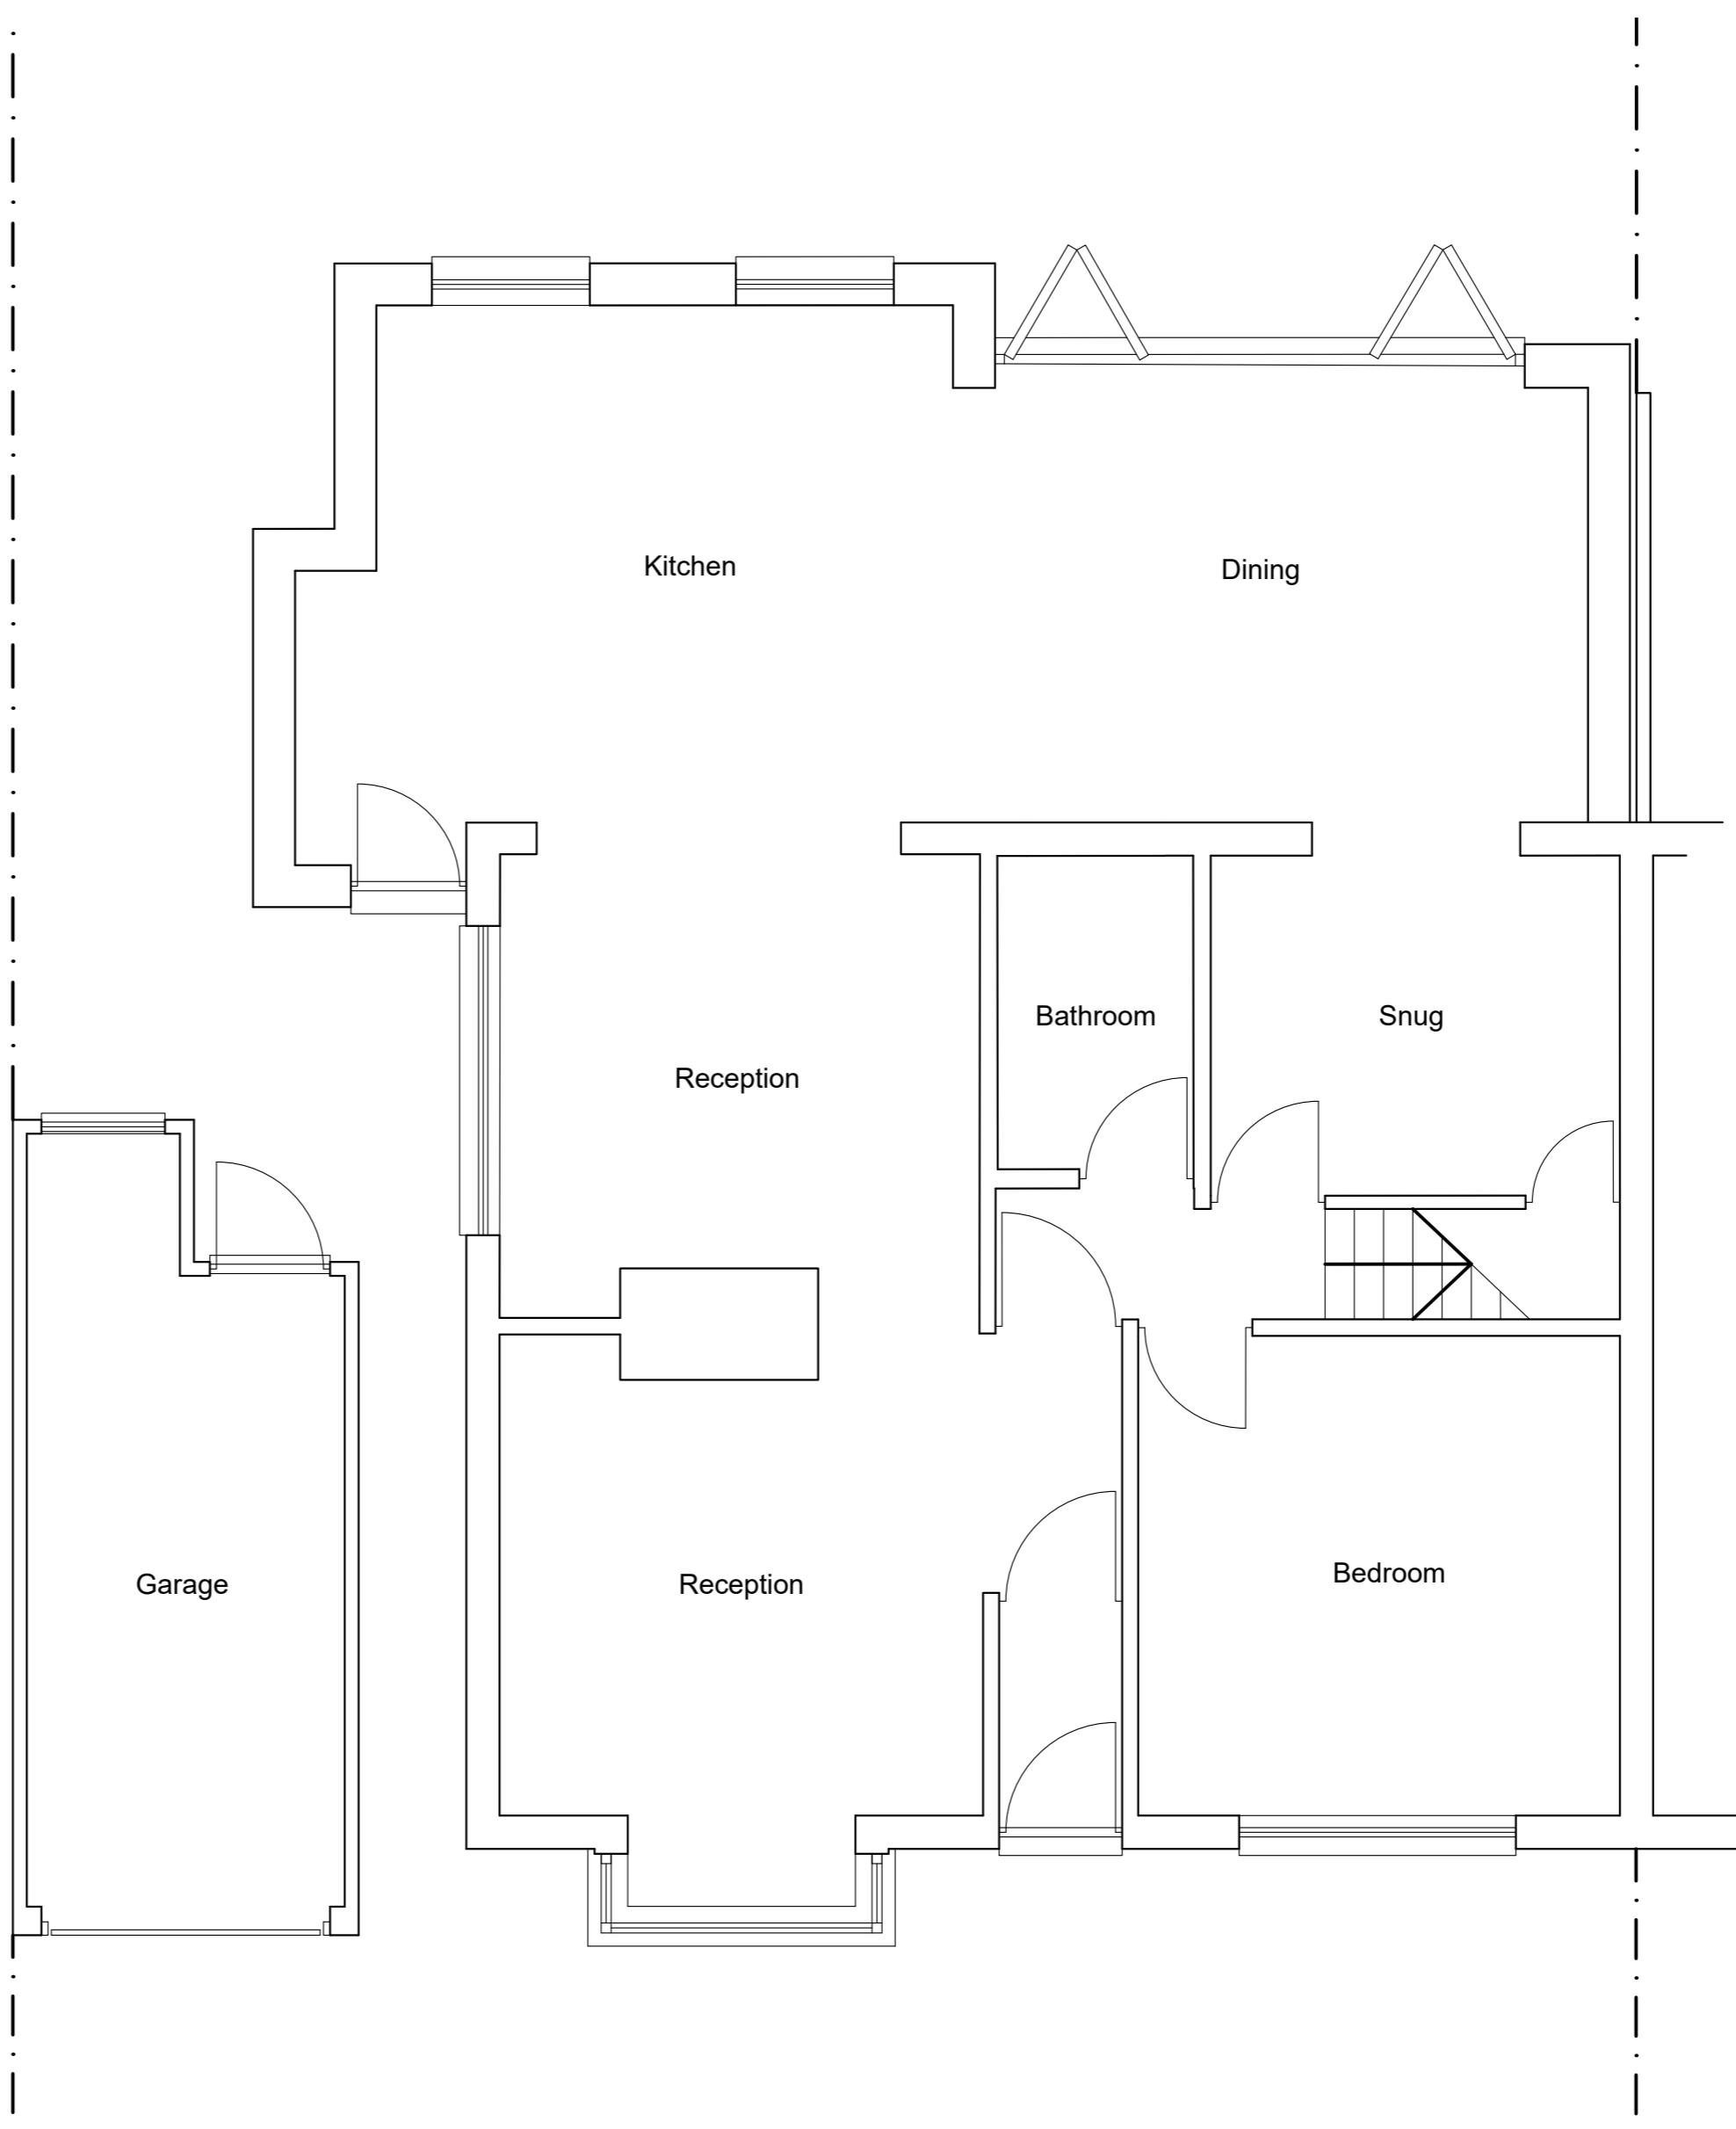

EXISTING GROUND FLOOR PLAN

0 5 0 5 10
SCALE BAR 1:50 SCALE BAR 1:100

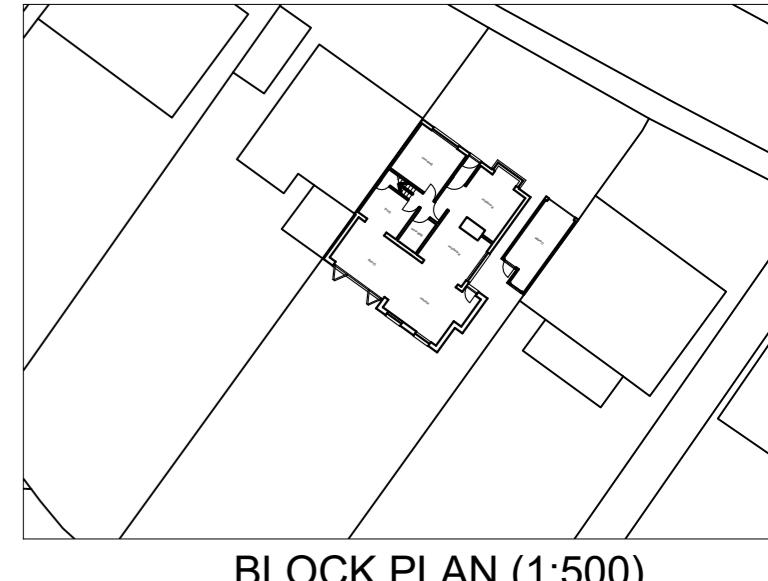

BLOCK PLAN (1:500)



LOCATION PLAN (1:1250)

T R Harris Design & Surveying Services
559 Rayners lane, Pinner, Middlesex HA5 5HP
www.trharrisdesign.co.uk Tel: 020 8868 5048

PROJECT

59 The Greenway
Ickenham
Middlesex
UB10 8LX

TITLE

Existing Plans & Elevations

SCALE	1:50 & 1:100 @ A2	DRAWING NO.
DATE	January 2023	24/59TG/01



PROPOSED FRONT (NORTH-EAST) ELEVATION




PROPOSED SIDE (SOUTH-EAST ELEVATION)



PROPOSED REAR (SOUTH-WEST) ELEVATION



PROPOSED GROUND FLOOR PLAN

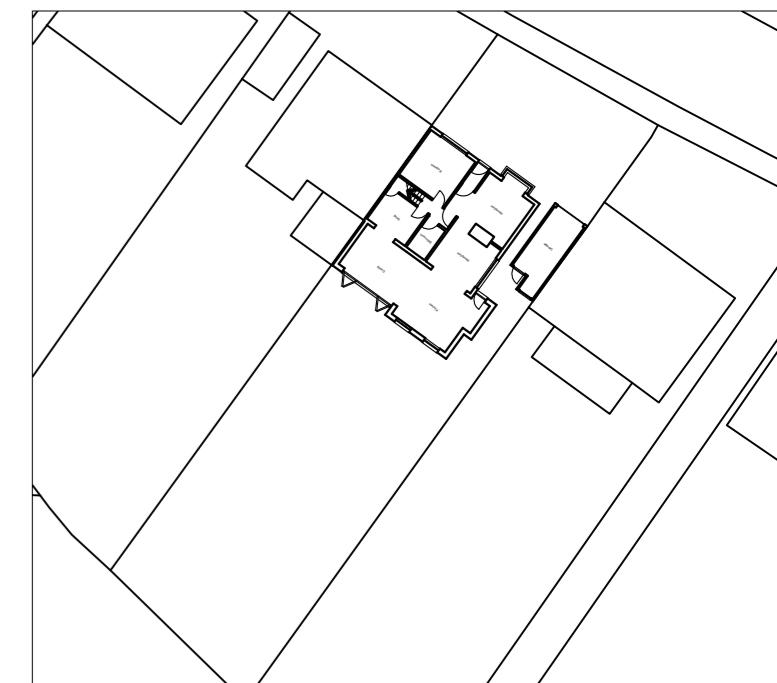

BLOCK PLAN (1:500)

T R Harris Design & Surveying Services
559 Rayners lane, Pinner, Middlesex HA5 5HP
www.trharrisdesign.co.uk Tel: 020 8868 5048

PROJECT

59 The Greenway
Ickenham
Middlesex
UB10 8LX

TITLE

Proposed Plans & Elevations