

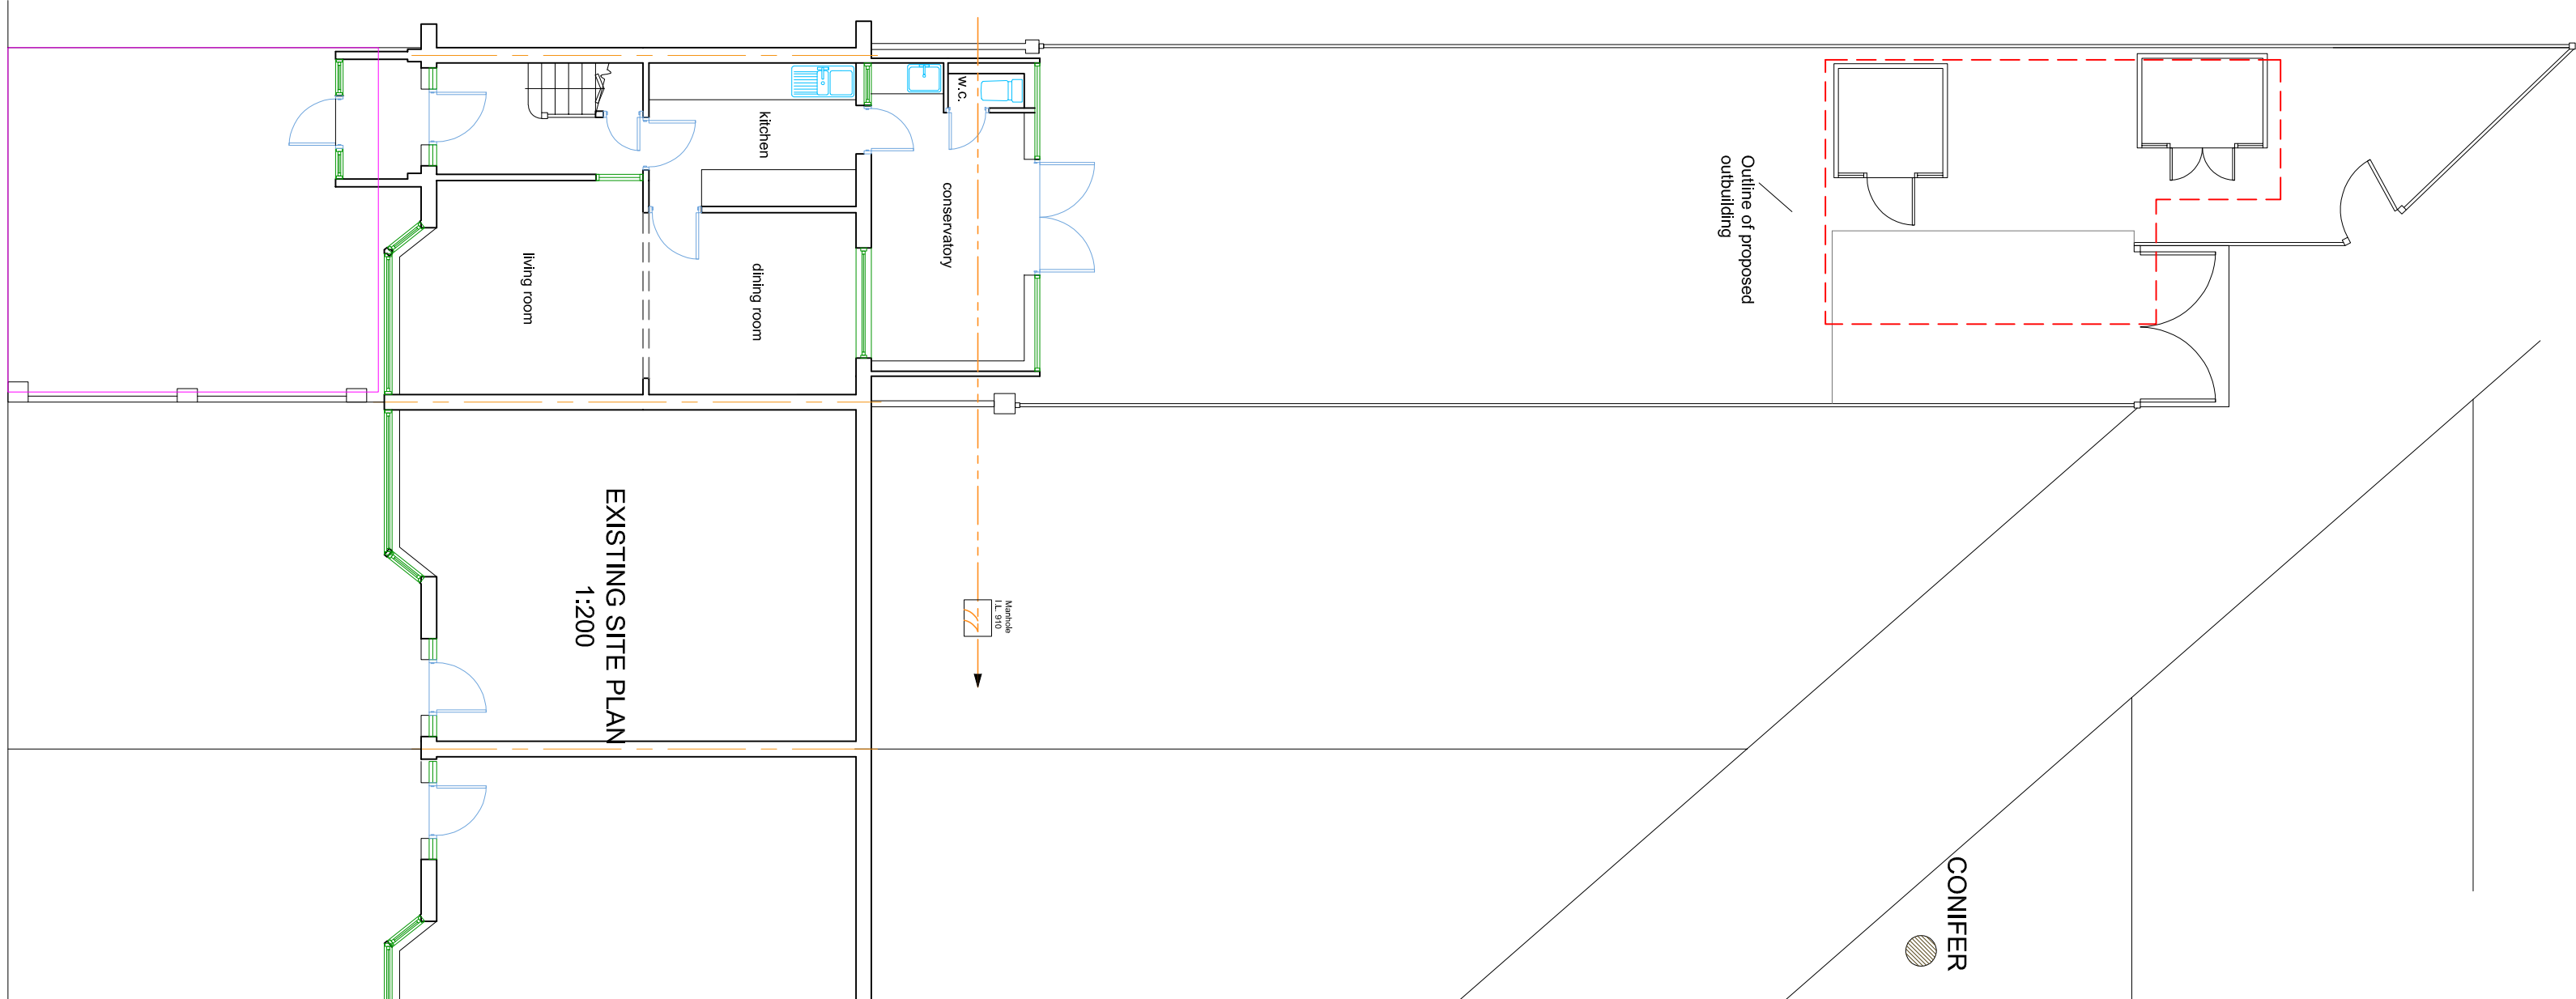
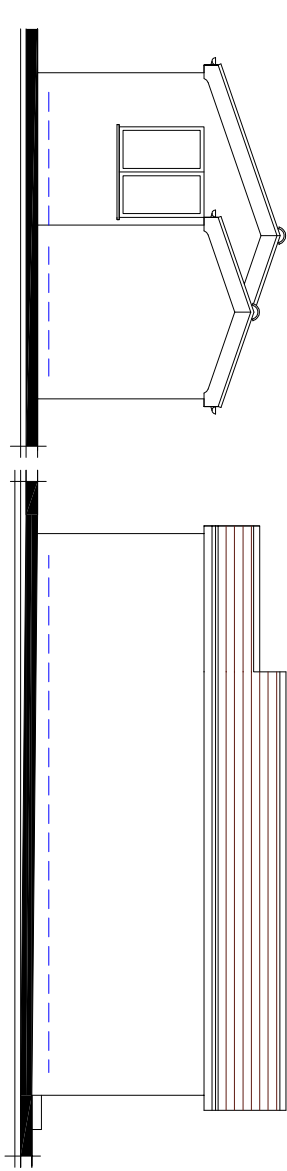
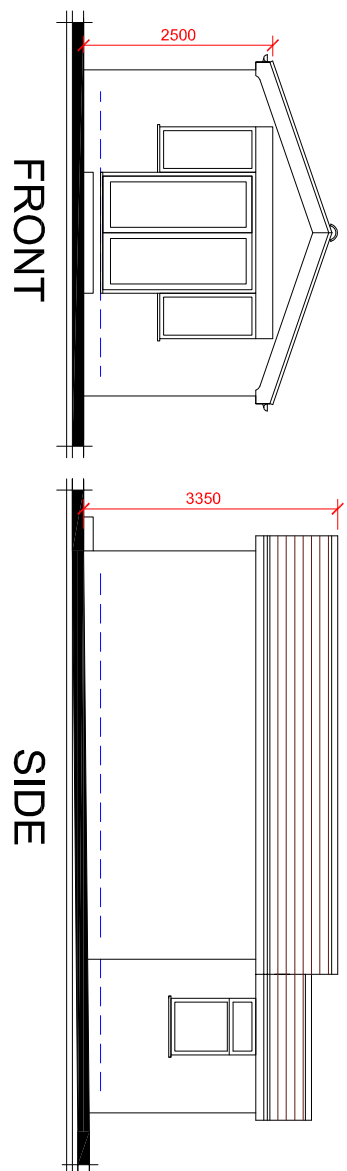
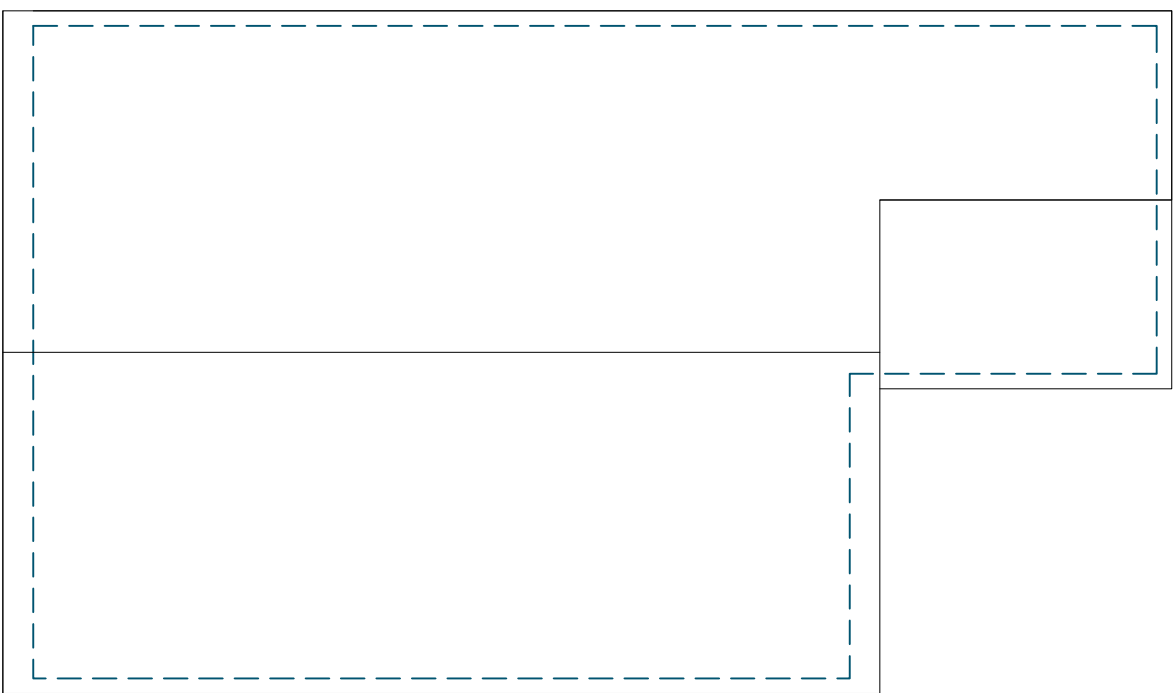


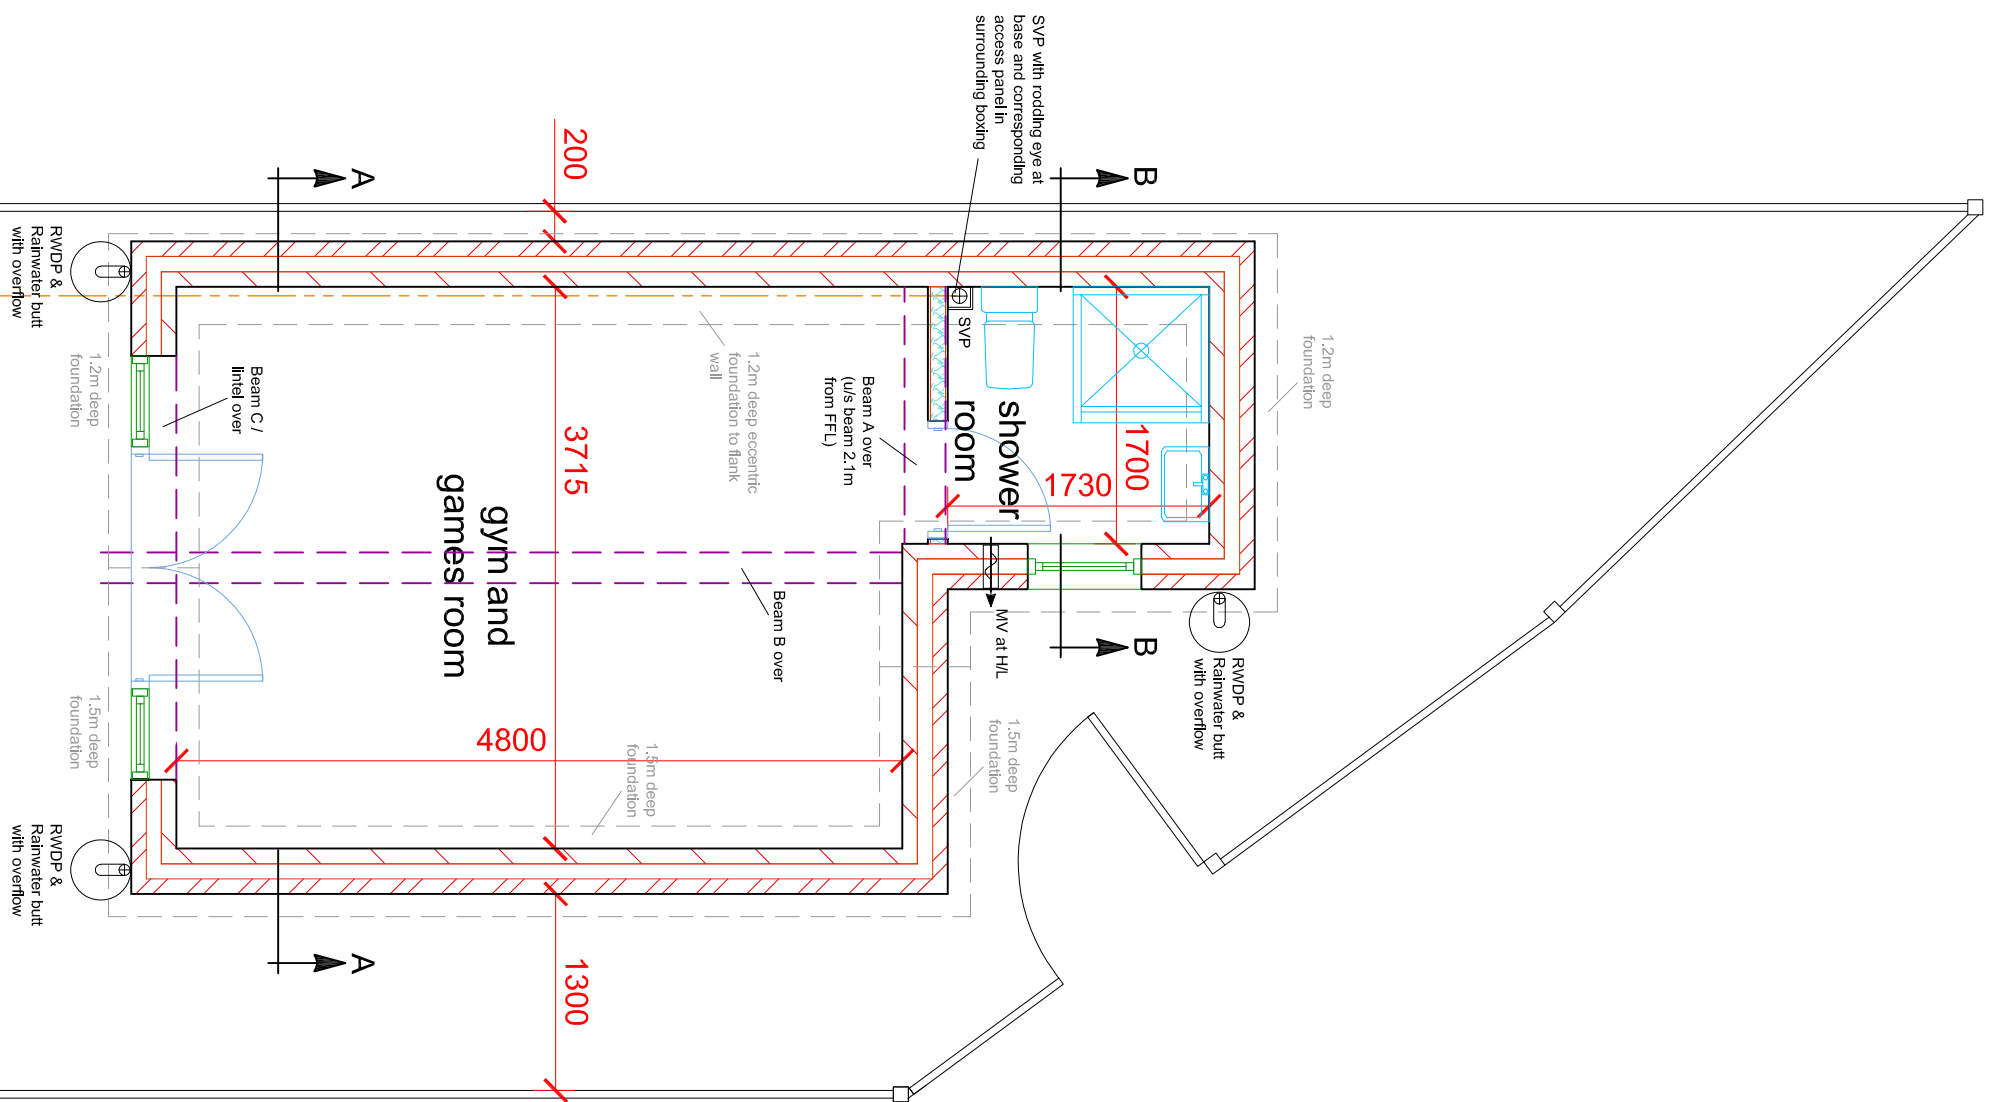

EXISTING SITE PLAN 1:100

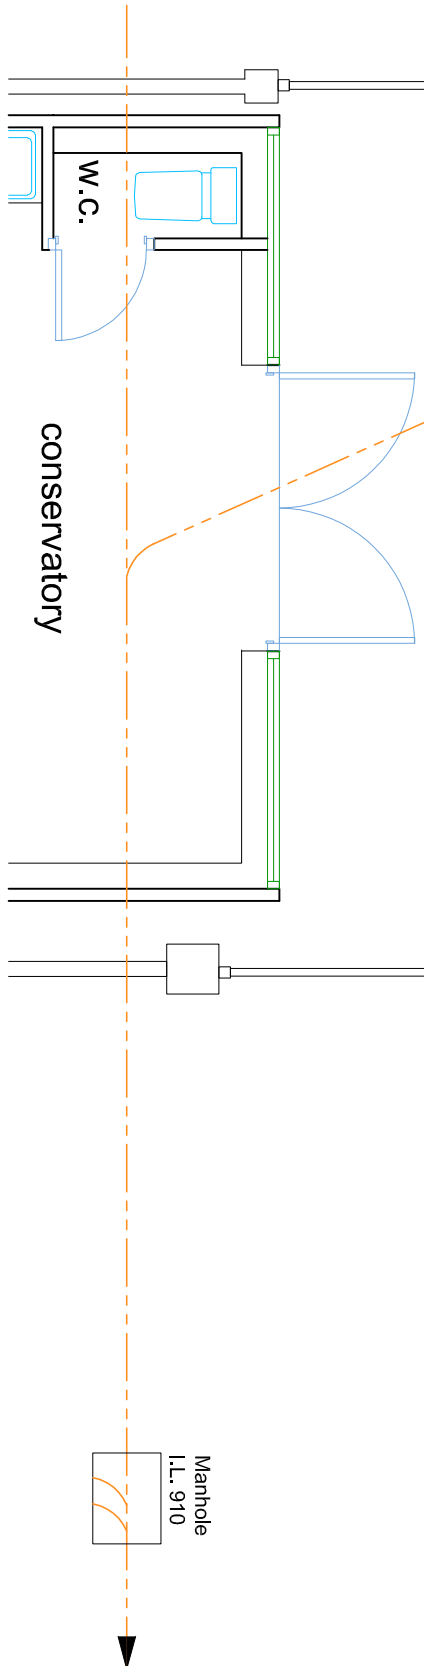

PROPOSED FLOOR PLAN 1:50

Notes:
All dimensions must be checked on site and not scaled from this drawing

0 0.2 0.4 0.6 0.8 1m 1:20
0.5 1m 1.5 2m 2.5 1:50
1m 2m 3m 4m 5m 1:100
20m 40m 60m 1:250

© Copyright

C JAN 22 CLIENT'S REVISIONS NH
B JAN 22 PLANNING REVISIONS NH
A DEC 21 CLIENT'S REVISIONS NH

NEIL HAMMOND
ARCHITECTURAL SERVICES
Tel: 07977 521534
Email: neil@nhs.com

Client
Mr and Mrs Keelaghan

Job Title
Proposed Outbuilding at
136 GROSVENOR CRESCENT
UXBRIDGE
UB10 9EV

Drawing Title
EXISTING & PROPOSED PLANS
AND ELEVATIONS

Scale
1:50 1:100
A1
Paper Size

Date
NOV 2021
NRH
Drawn By

Job No
NRH16
01
C