

Existing Side Elevation

Existing Rear Elevation

House Holder Planning Application


To form an enlarged single storey side infill extension

Materials:-


Flat Roof – 3 layer felt to match existing.

Extension Walls – Clay facing bricks to match existing.

Windows & Doors – White UPVC Framed to match existing.

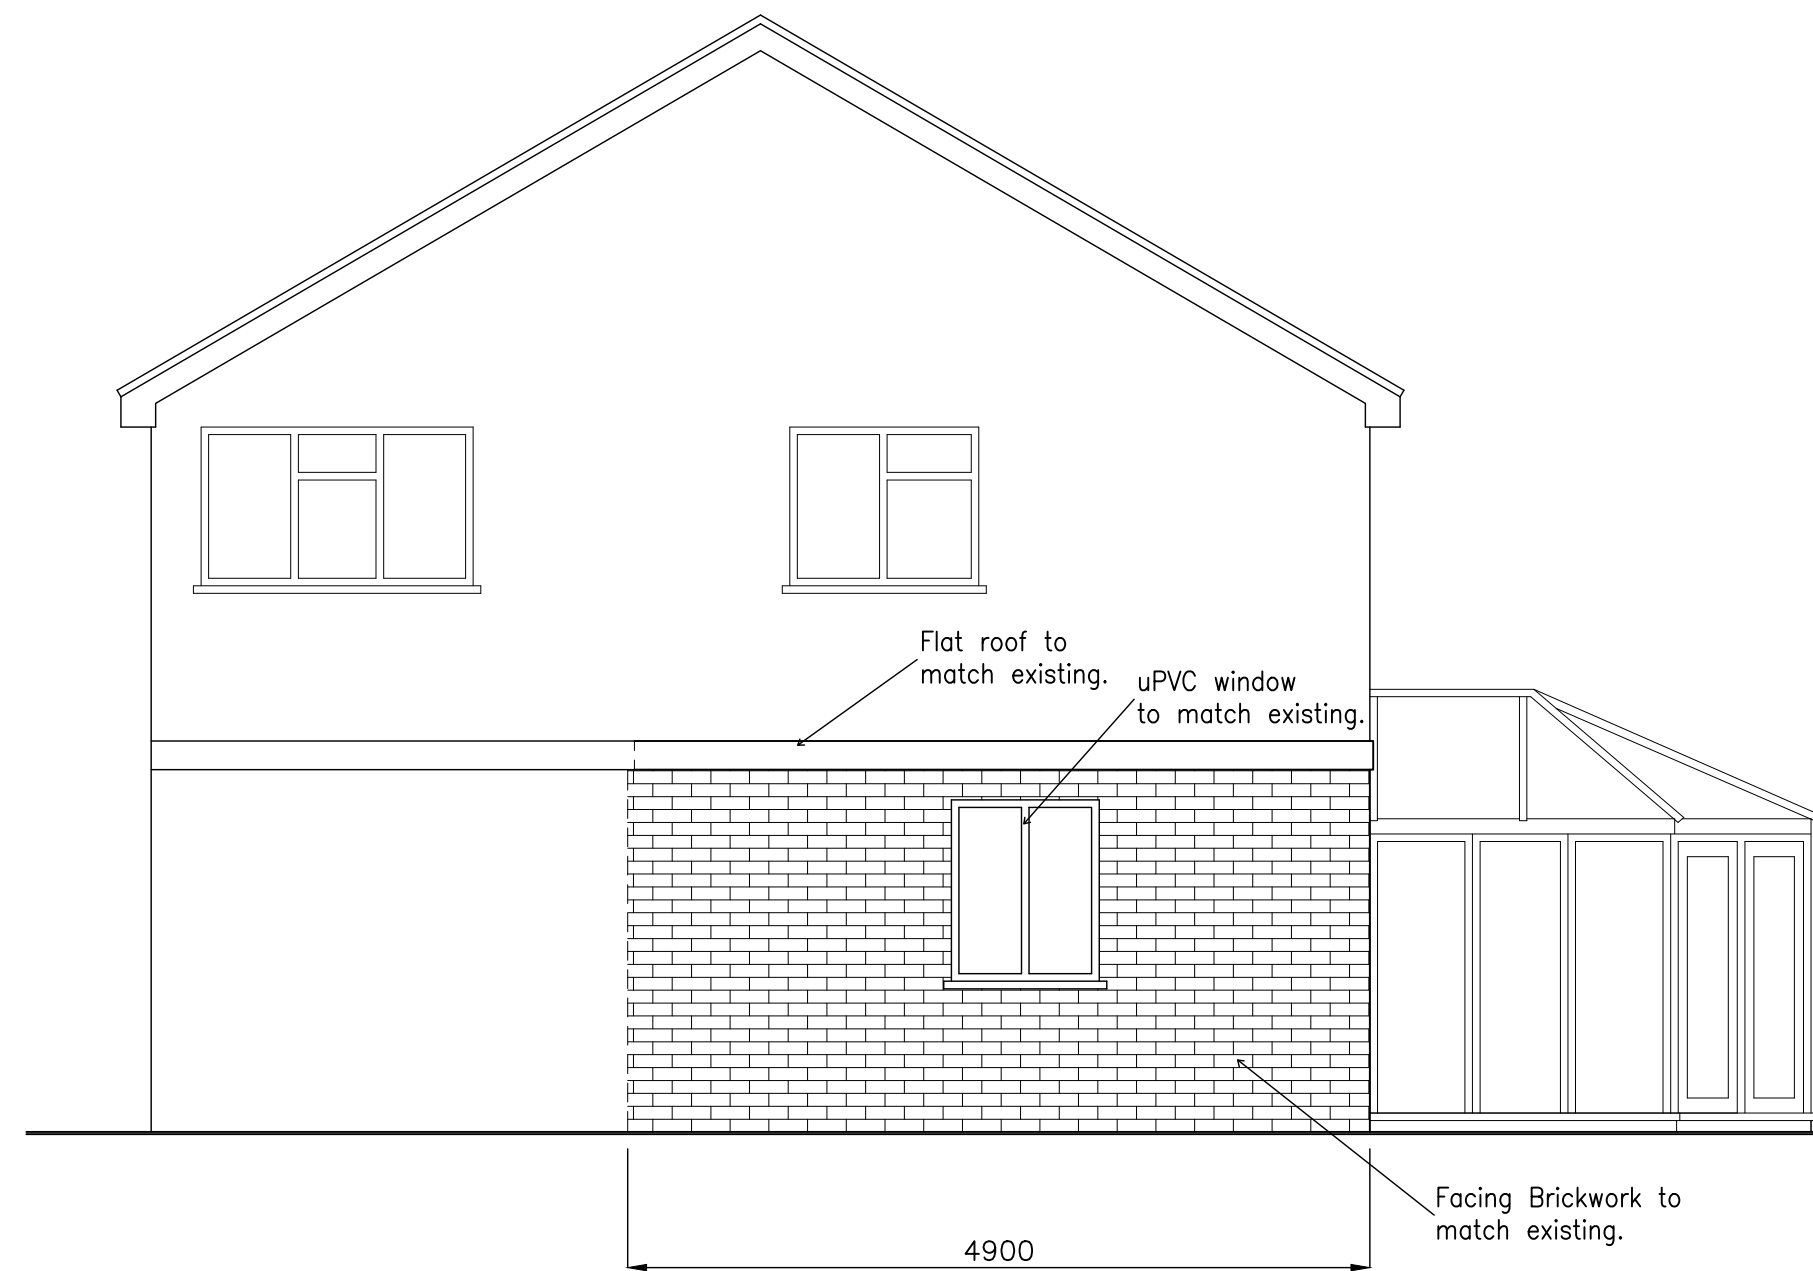

Proposed Side Elevation

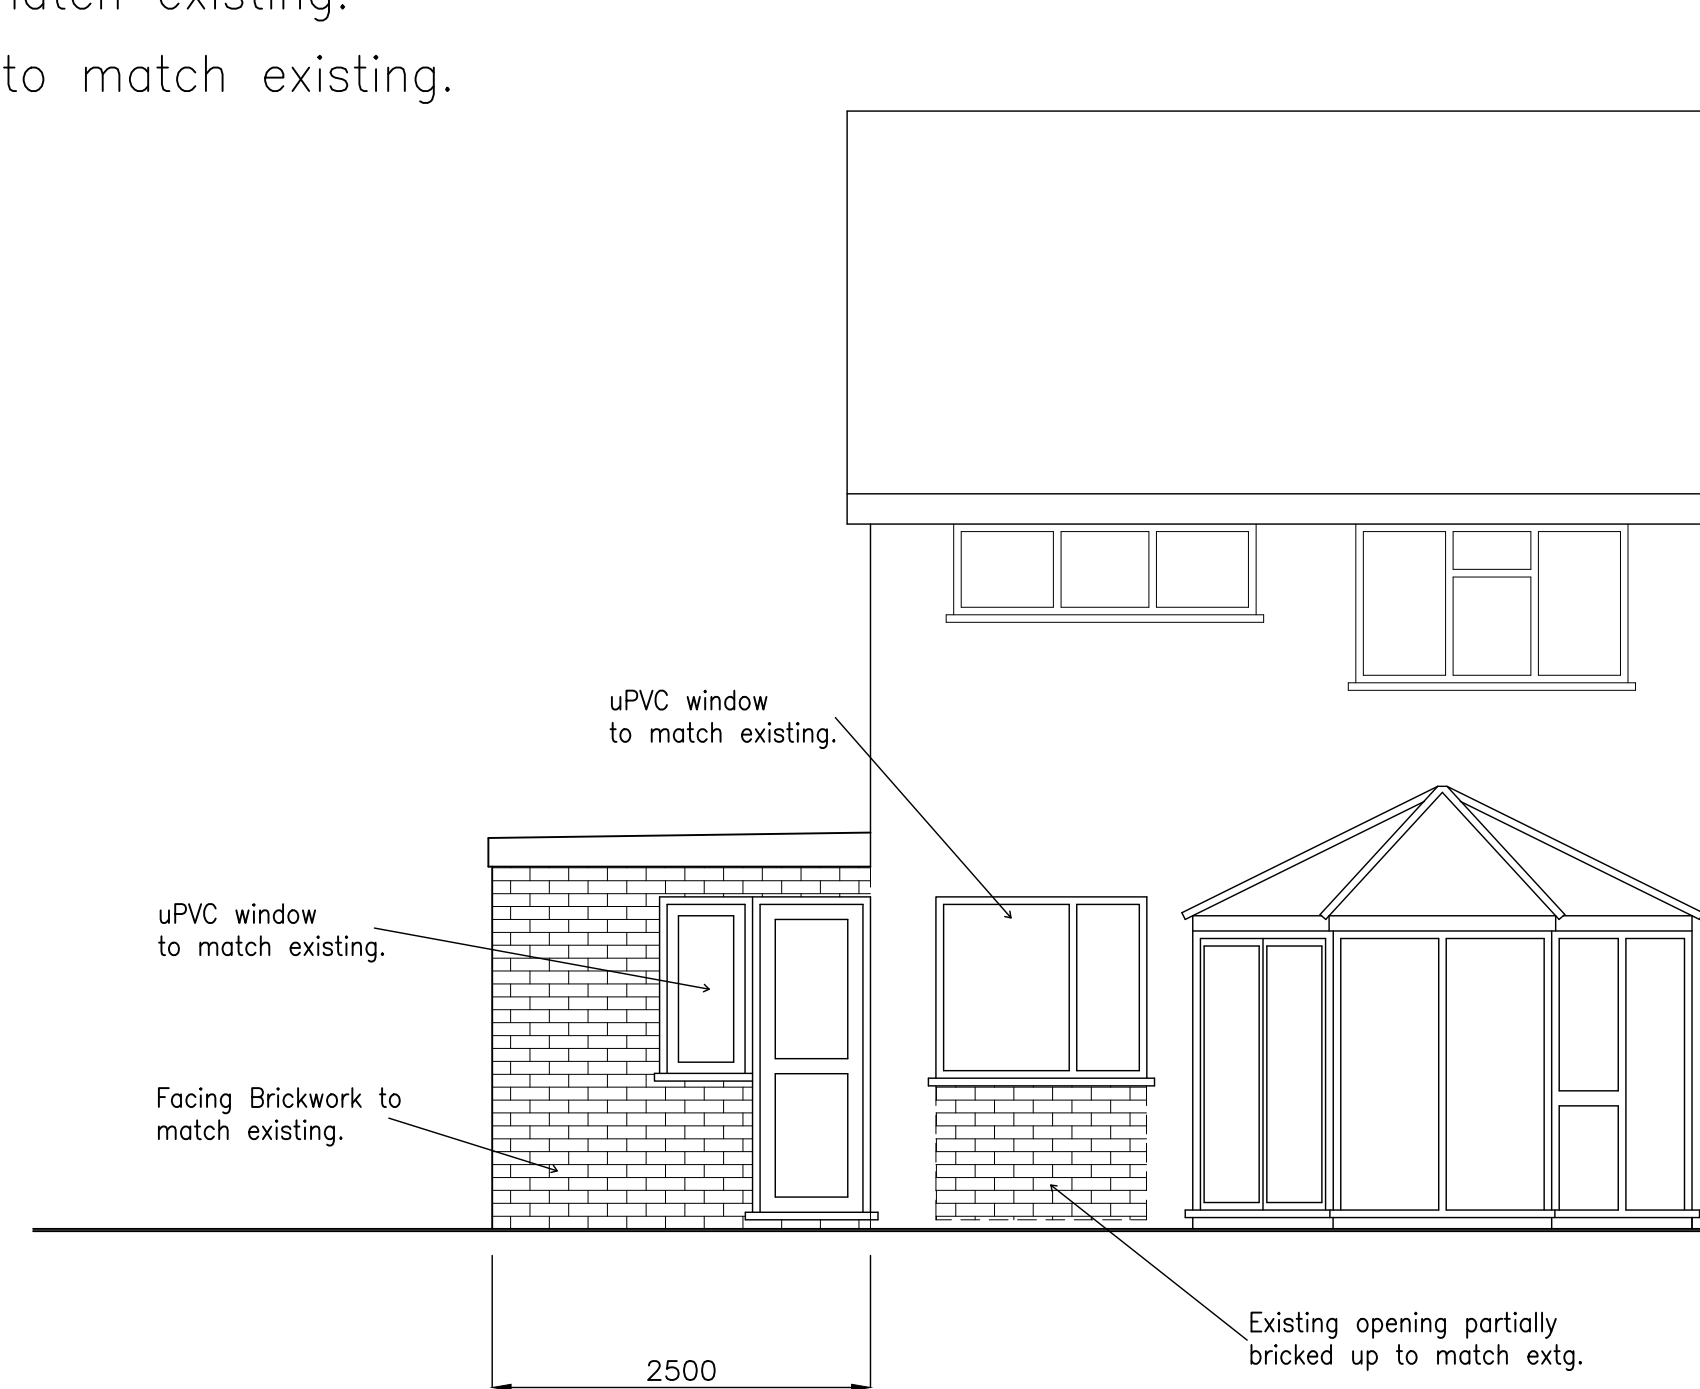

Proposed Rear Elevation

SITE:
9 Stowe Crescent
Ruslip
Middx, HA4 7SR
TITLE:
Proposed Grd Floor Side
Infill Extension
Existing & Proposed Elevations

Drawn SH	Checked
Date June' 22	Scale 1:50 © A1
Drawing No.	Revision
/ 1022 / SC2	