


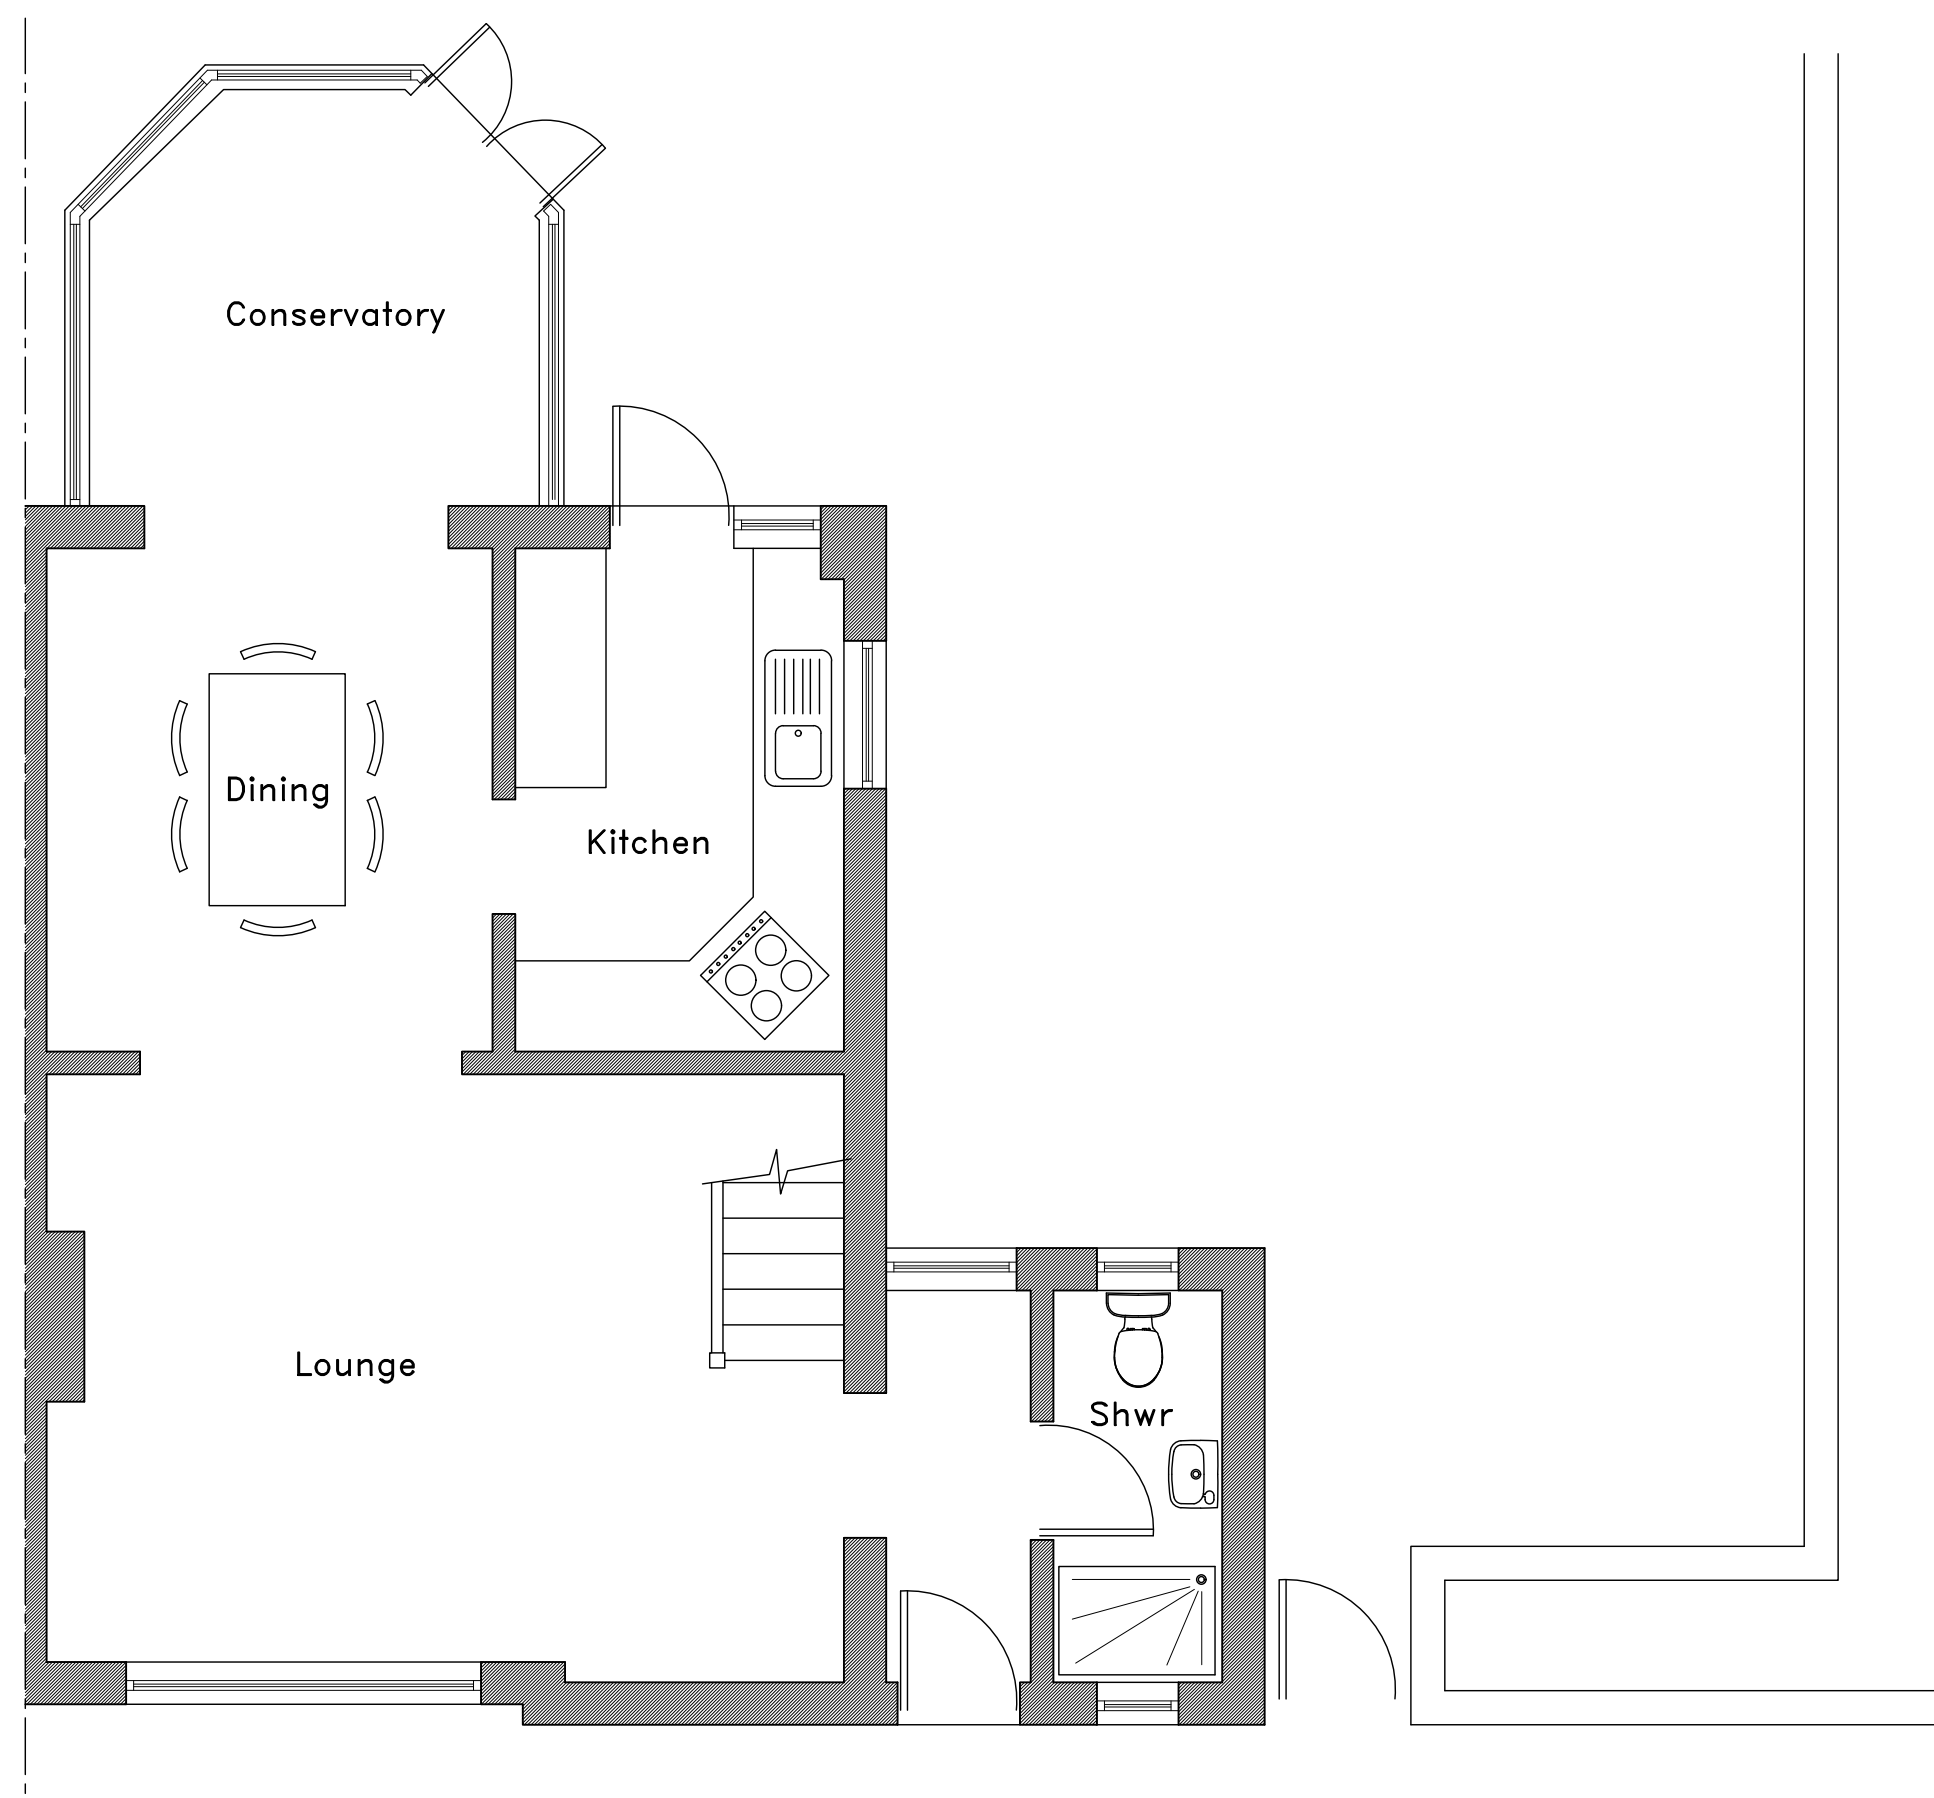


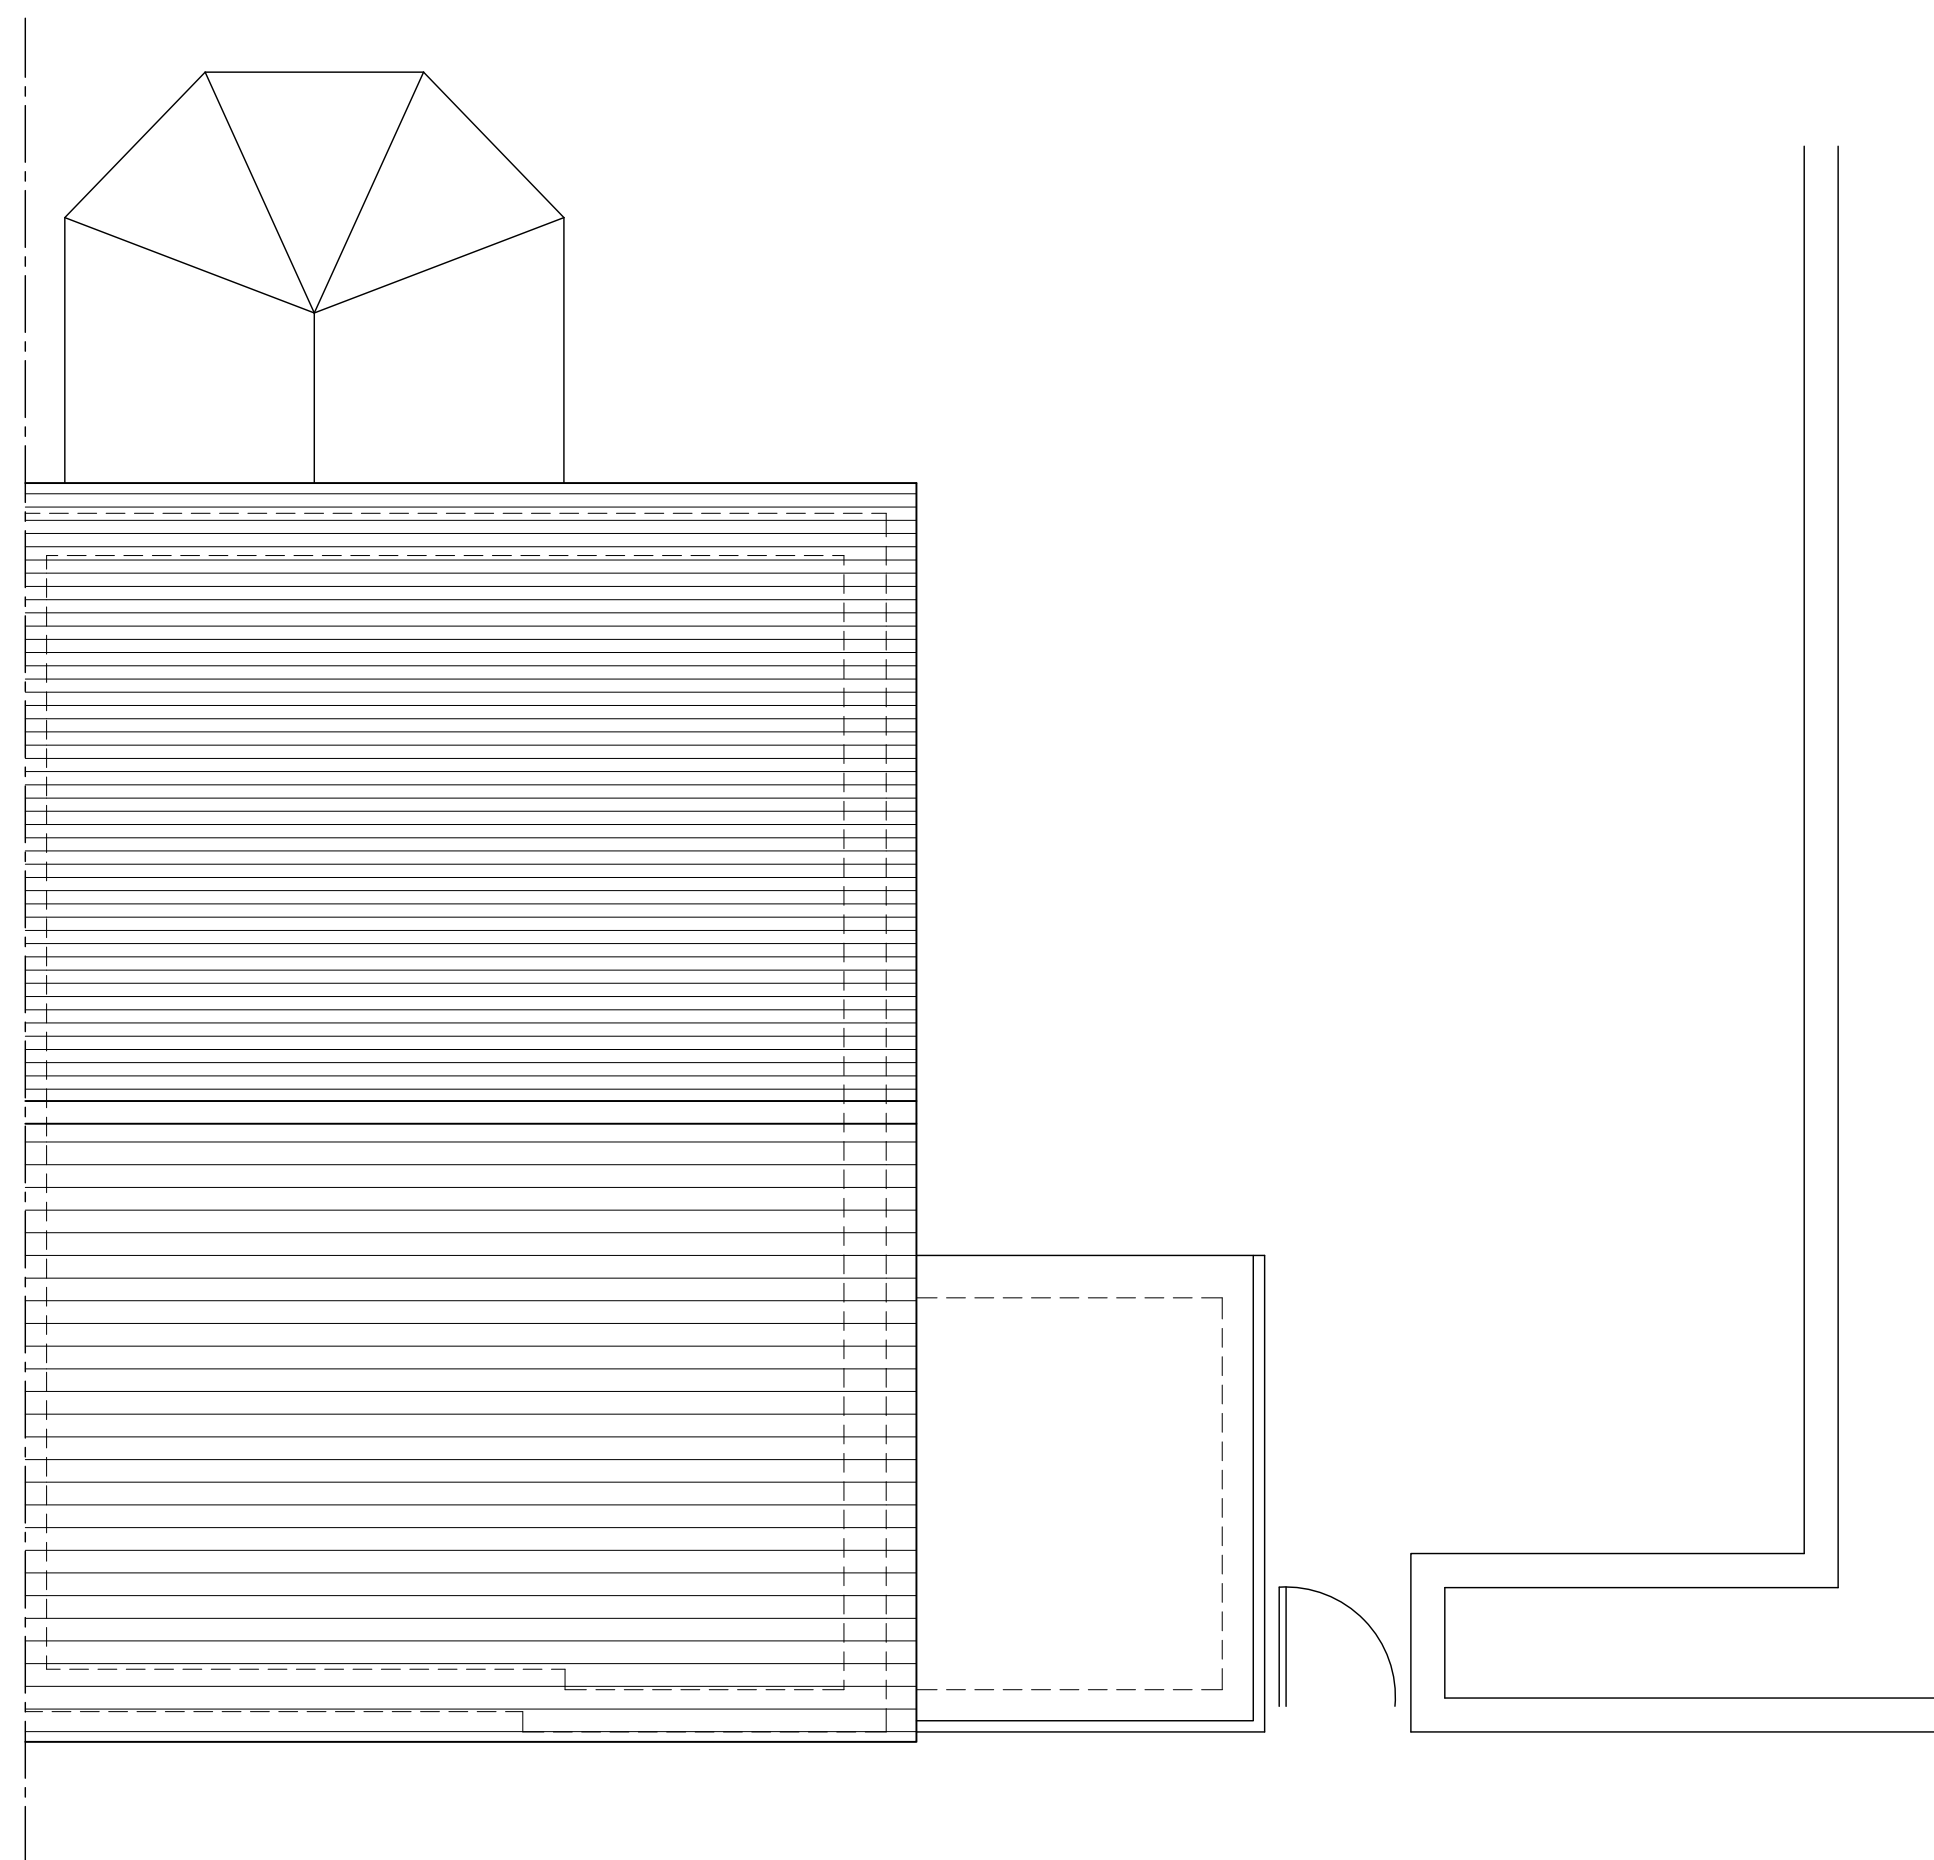


Existing Ground Floor Plan

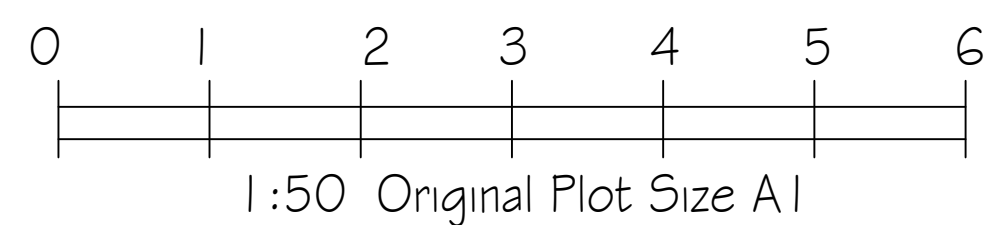

Existing Roof Plan

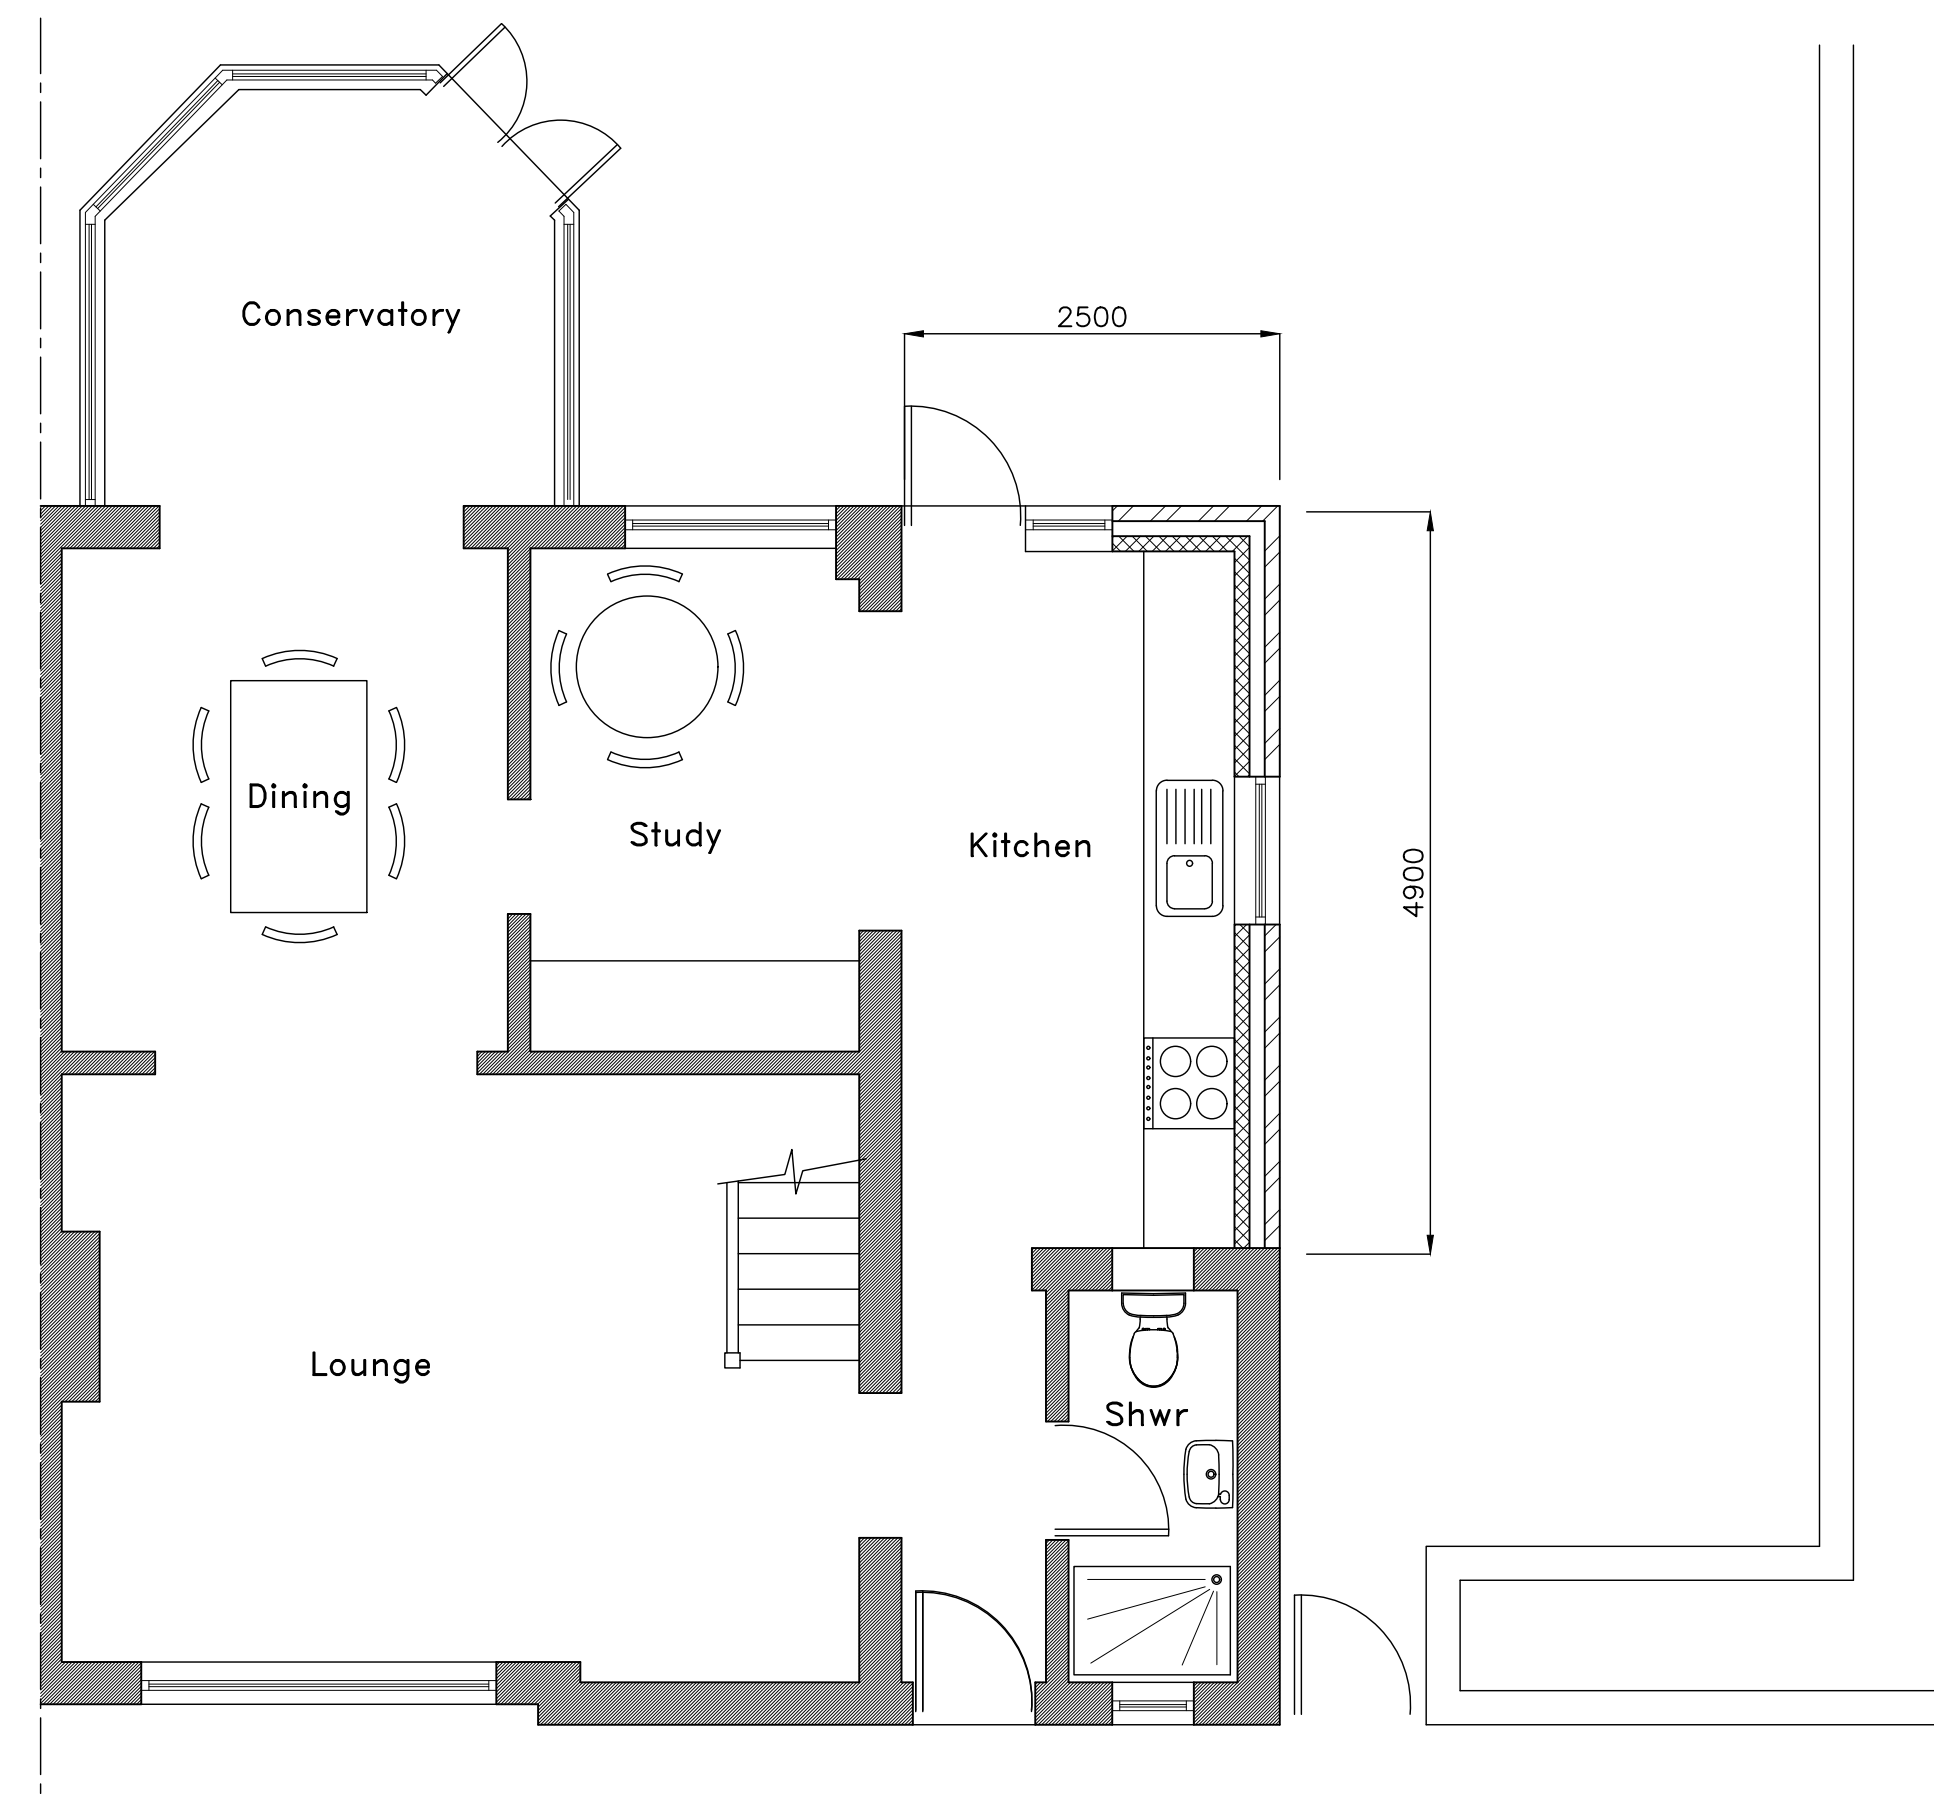

Proposed Grd Floor Plan

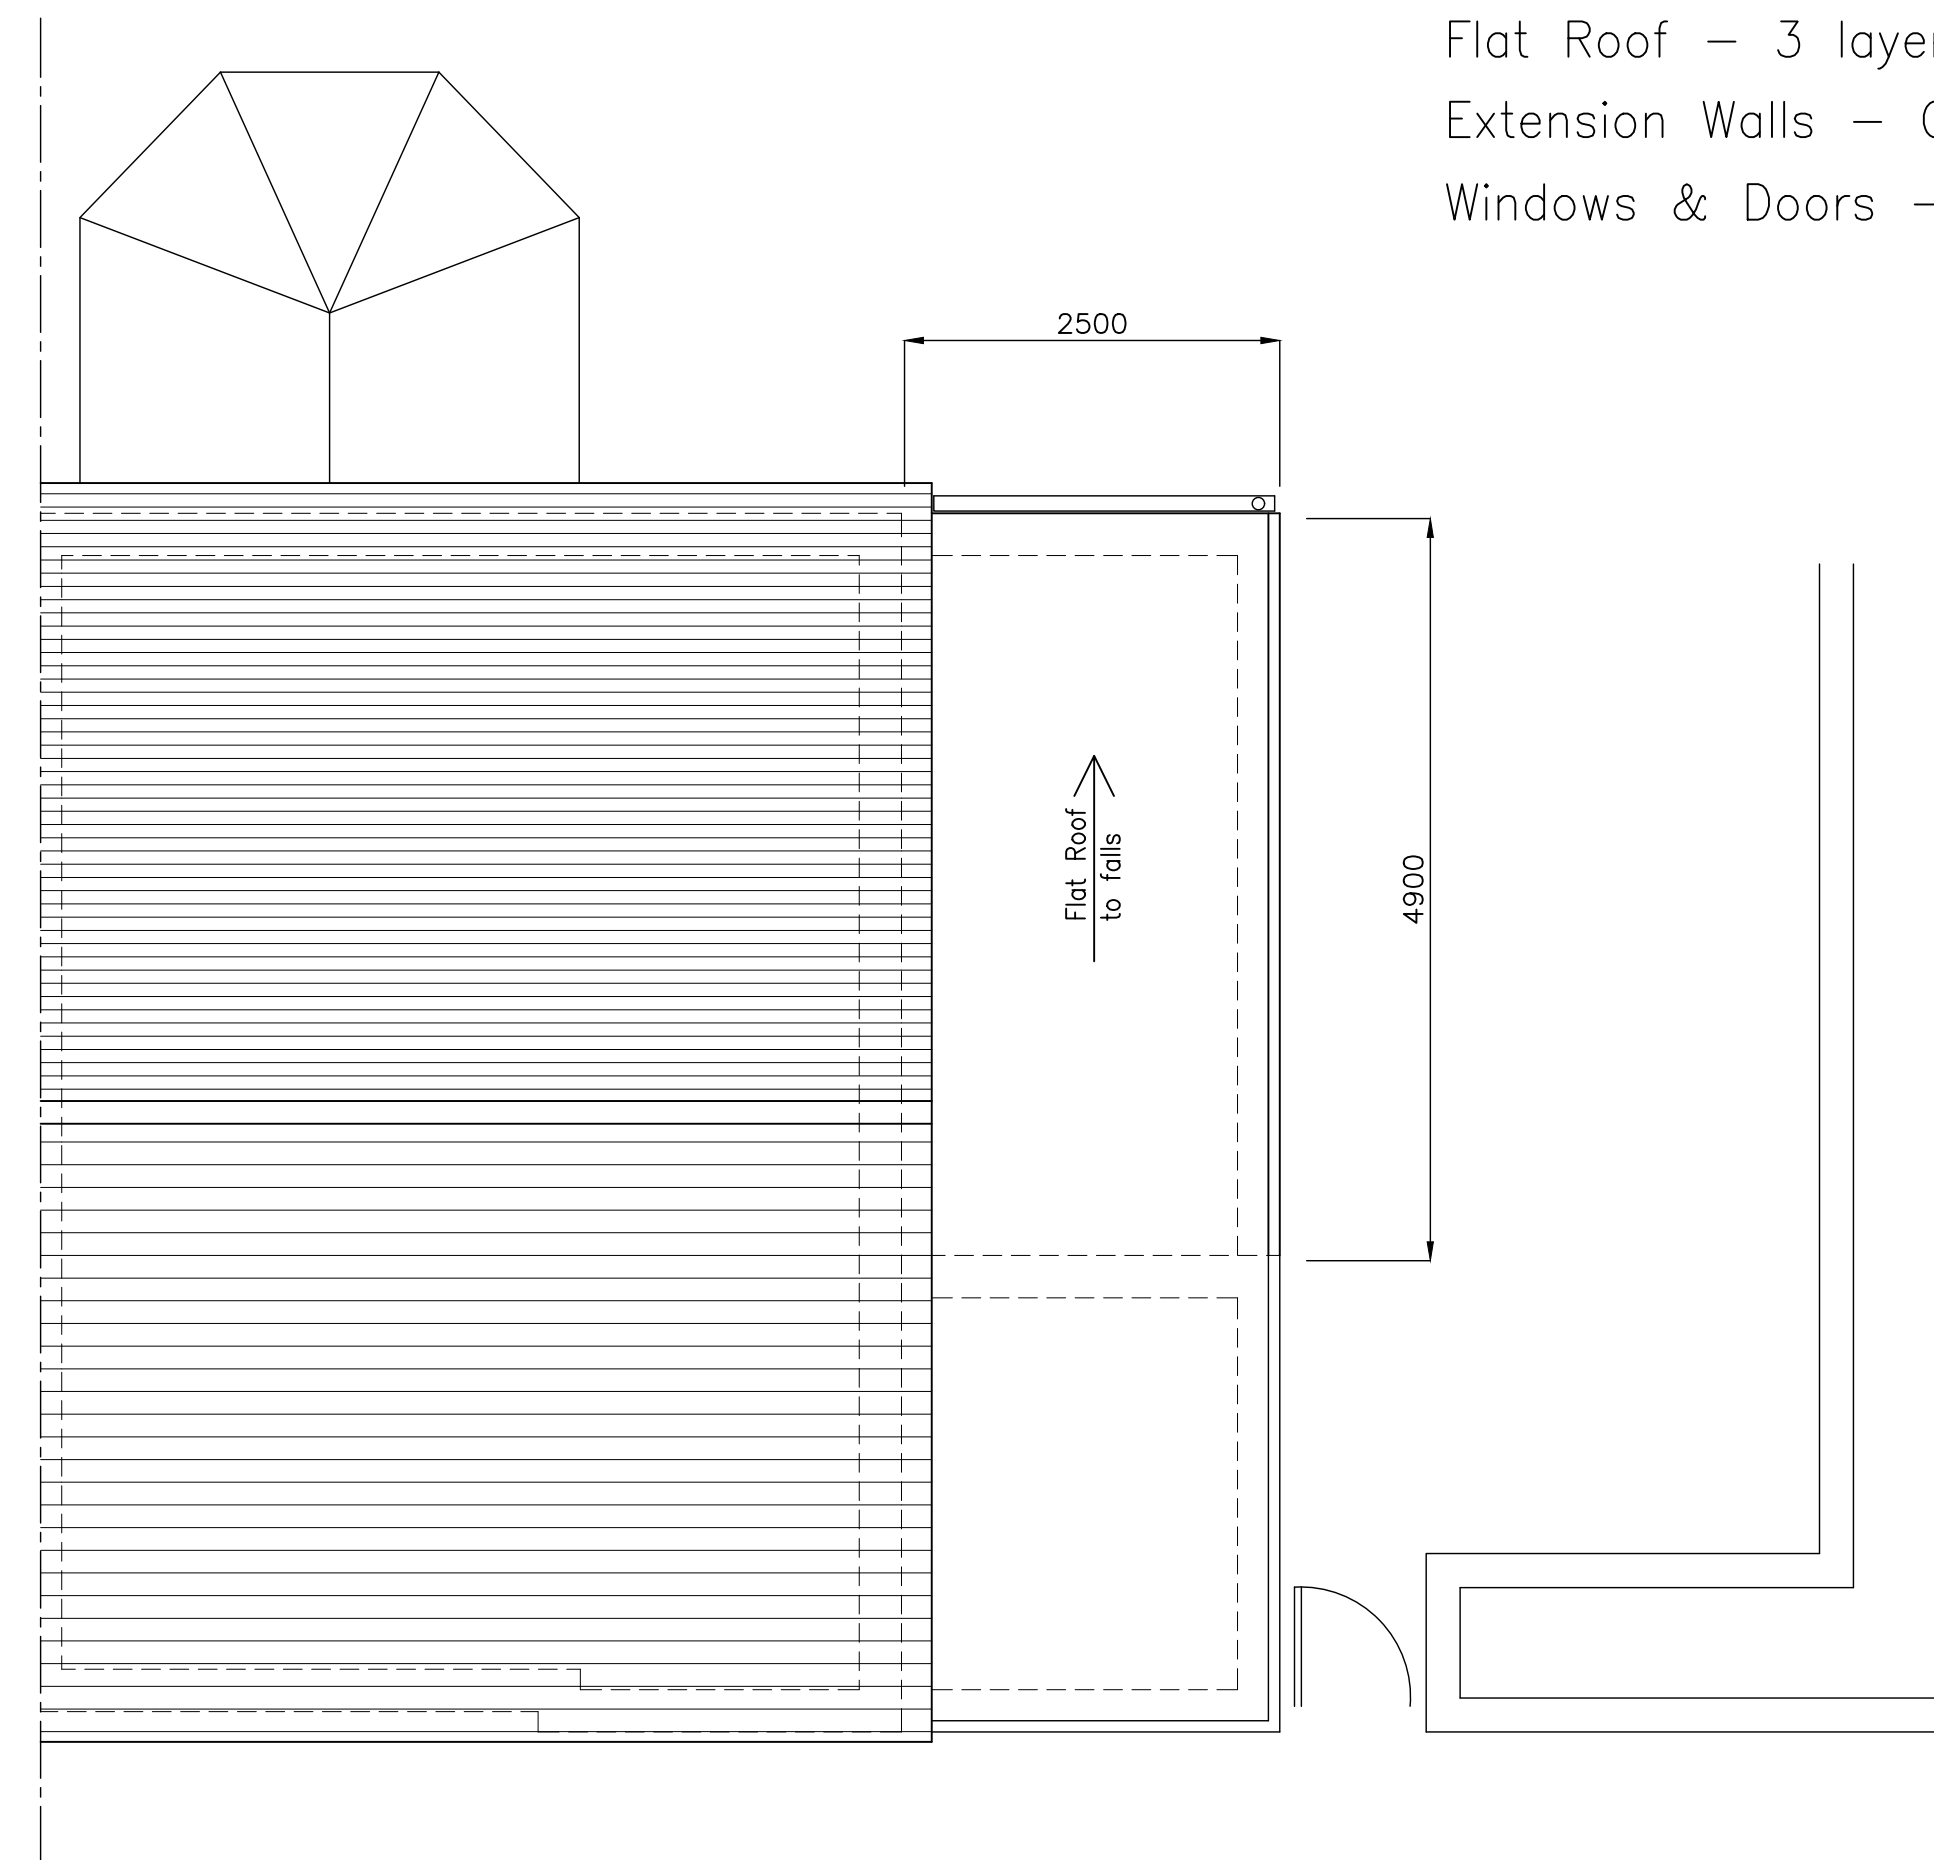

Proposed Roof Plan

House Holder Planning Application

To form an enlarged single storey side infill extension

Materials:-

Flat Roof – 3 layer felt to match existing.

Extension Walls – Clay facing bricks to match existing.

Windows & Doors – White UPVC Framed to match existing.

SITE:
9 Stowe Crescent
Ruslip
Middx, HA4 7SR
TITLE:
Proposed Grd Floor Side
Infill Extension
Existing & Proposed Plans

Drawn SH	Checked
Date June' 22	Scale 1:50 @ A1
Drawing No.	Revision
/ 1022 / SC1	