



NOTES:  
All construction to comply with all relevant and current building regulations.  
For building regulation compliance please refer building regulation/ structural engineers drawing.  
All Dimensions to be measured by contractor on site prior to construction. Not for construction.

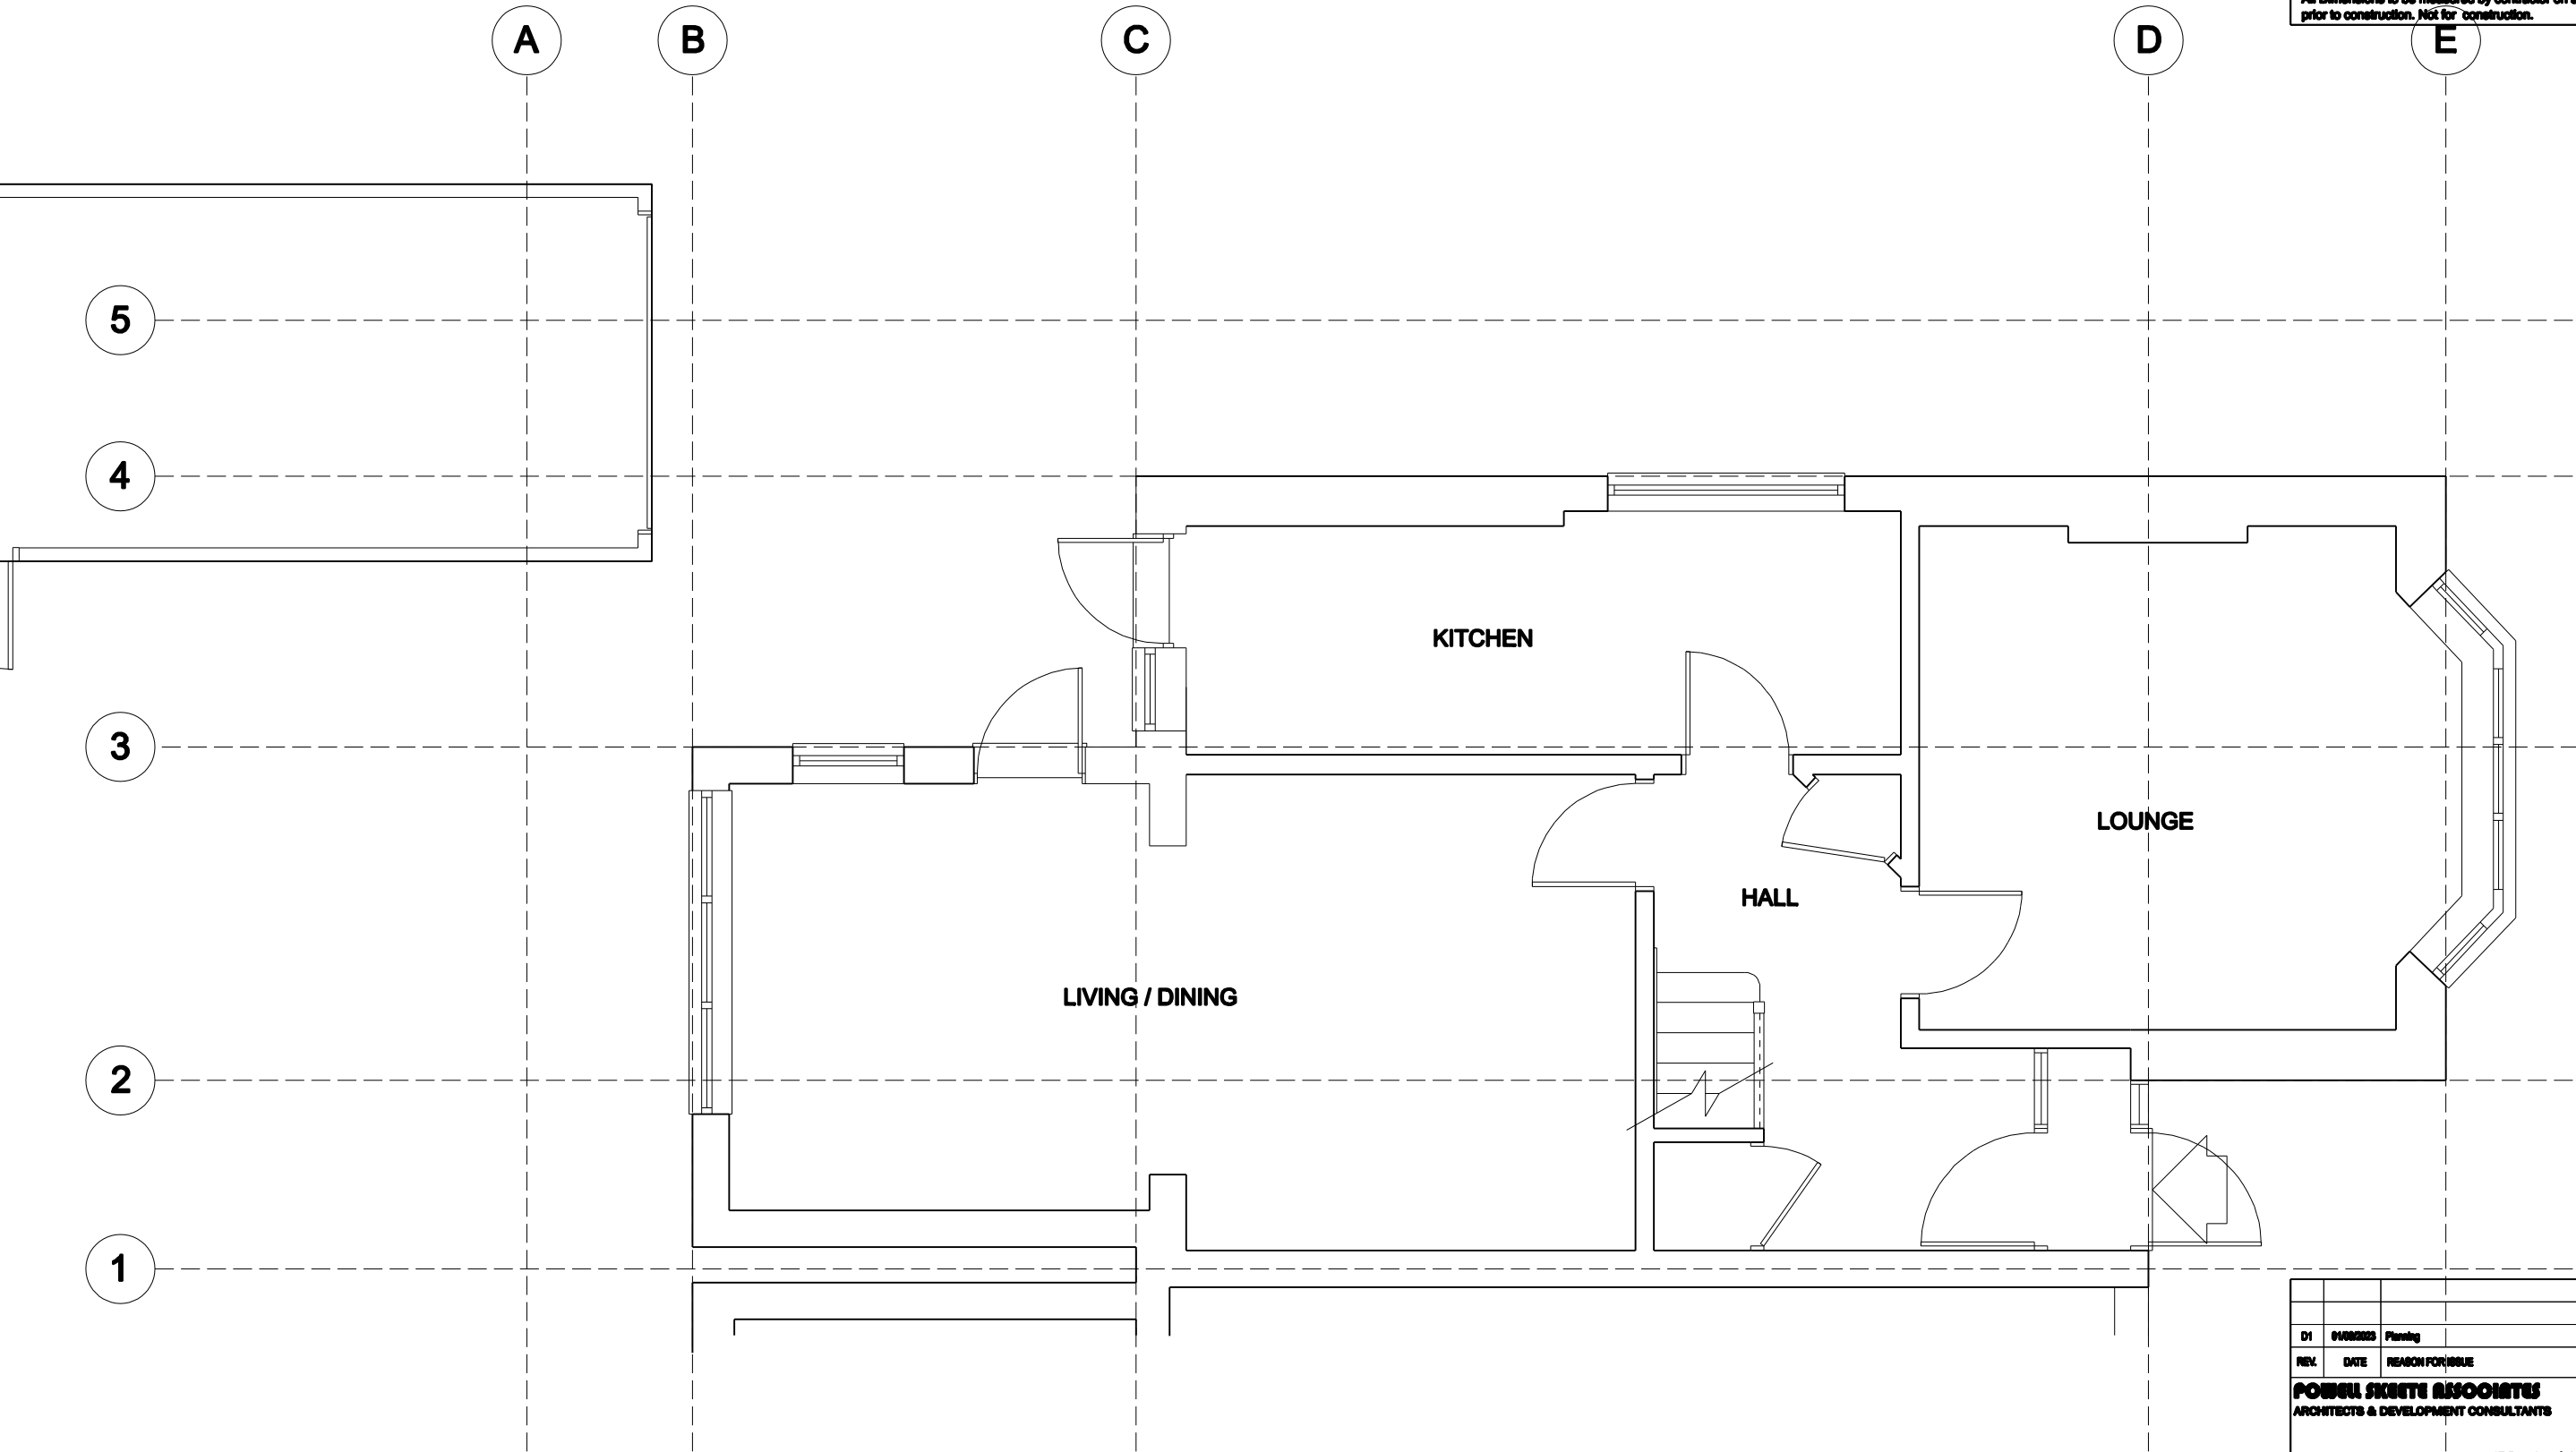

01

EXISTING GROUND FLOOR PLAN

SCALE 1:50

 

D1	01/08/2023	Planning	
REV.	DATE	REASON FOR ISSUE	
<b>POWER SKIETE ASSOCIATES</b> ARCHITECTS & DEVELOPMENT CONSULTANTS			
17 Beechcroft Avenue Harrow HA2 7JD			
Project Address: 13 Elmbridge Close Rushley HAM 7XA			
Project Number: P8A.2228			
Description: Ground Floor side to rear extension and part first floor rear to side extension			
SCALE: 1:50@A3			
<b>PM1001</b>			