



NOTES:
All construction to comply with all relevant and current building regulations.
For building regulation compliance please refer building regulation/ structural engineers drawing.
All Dimensions to be measured by contractor on site prior to construction. Not for construction.

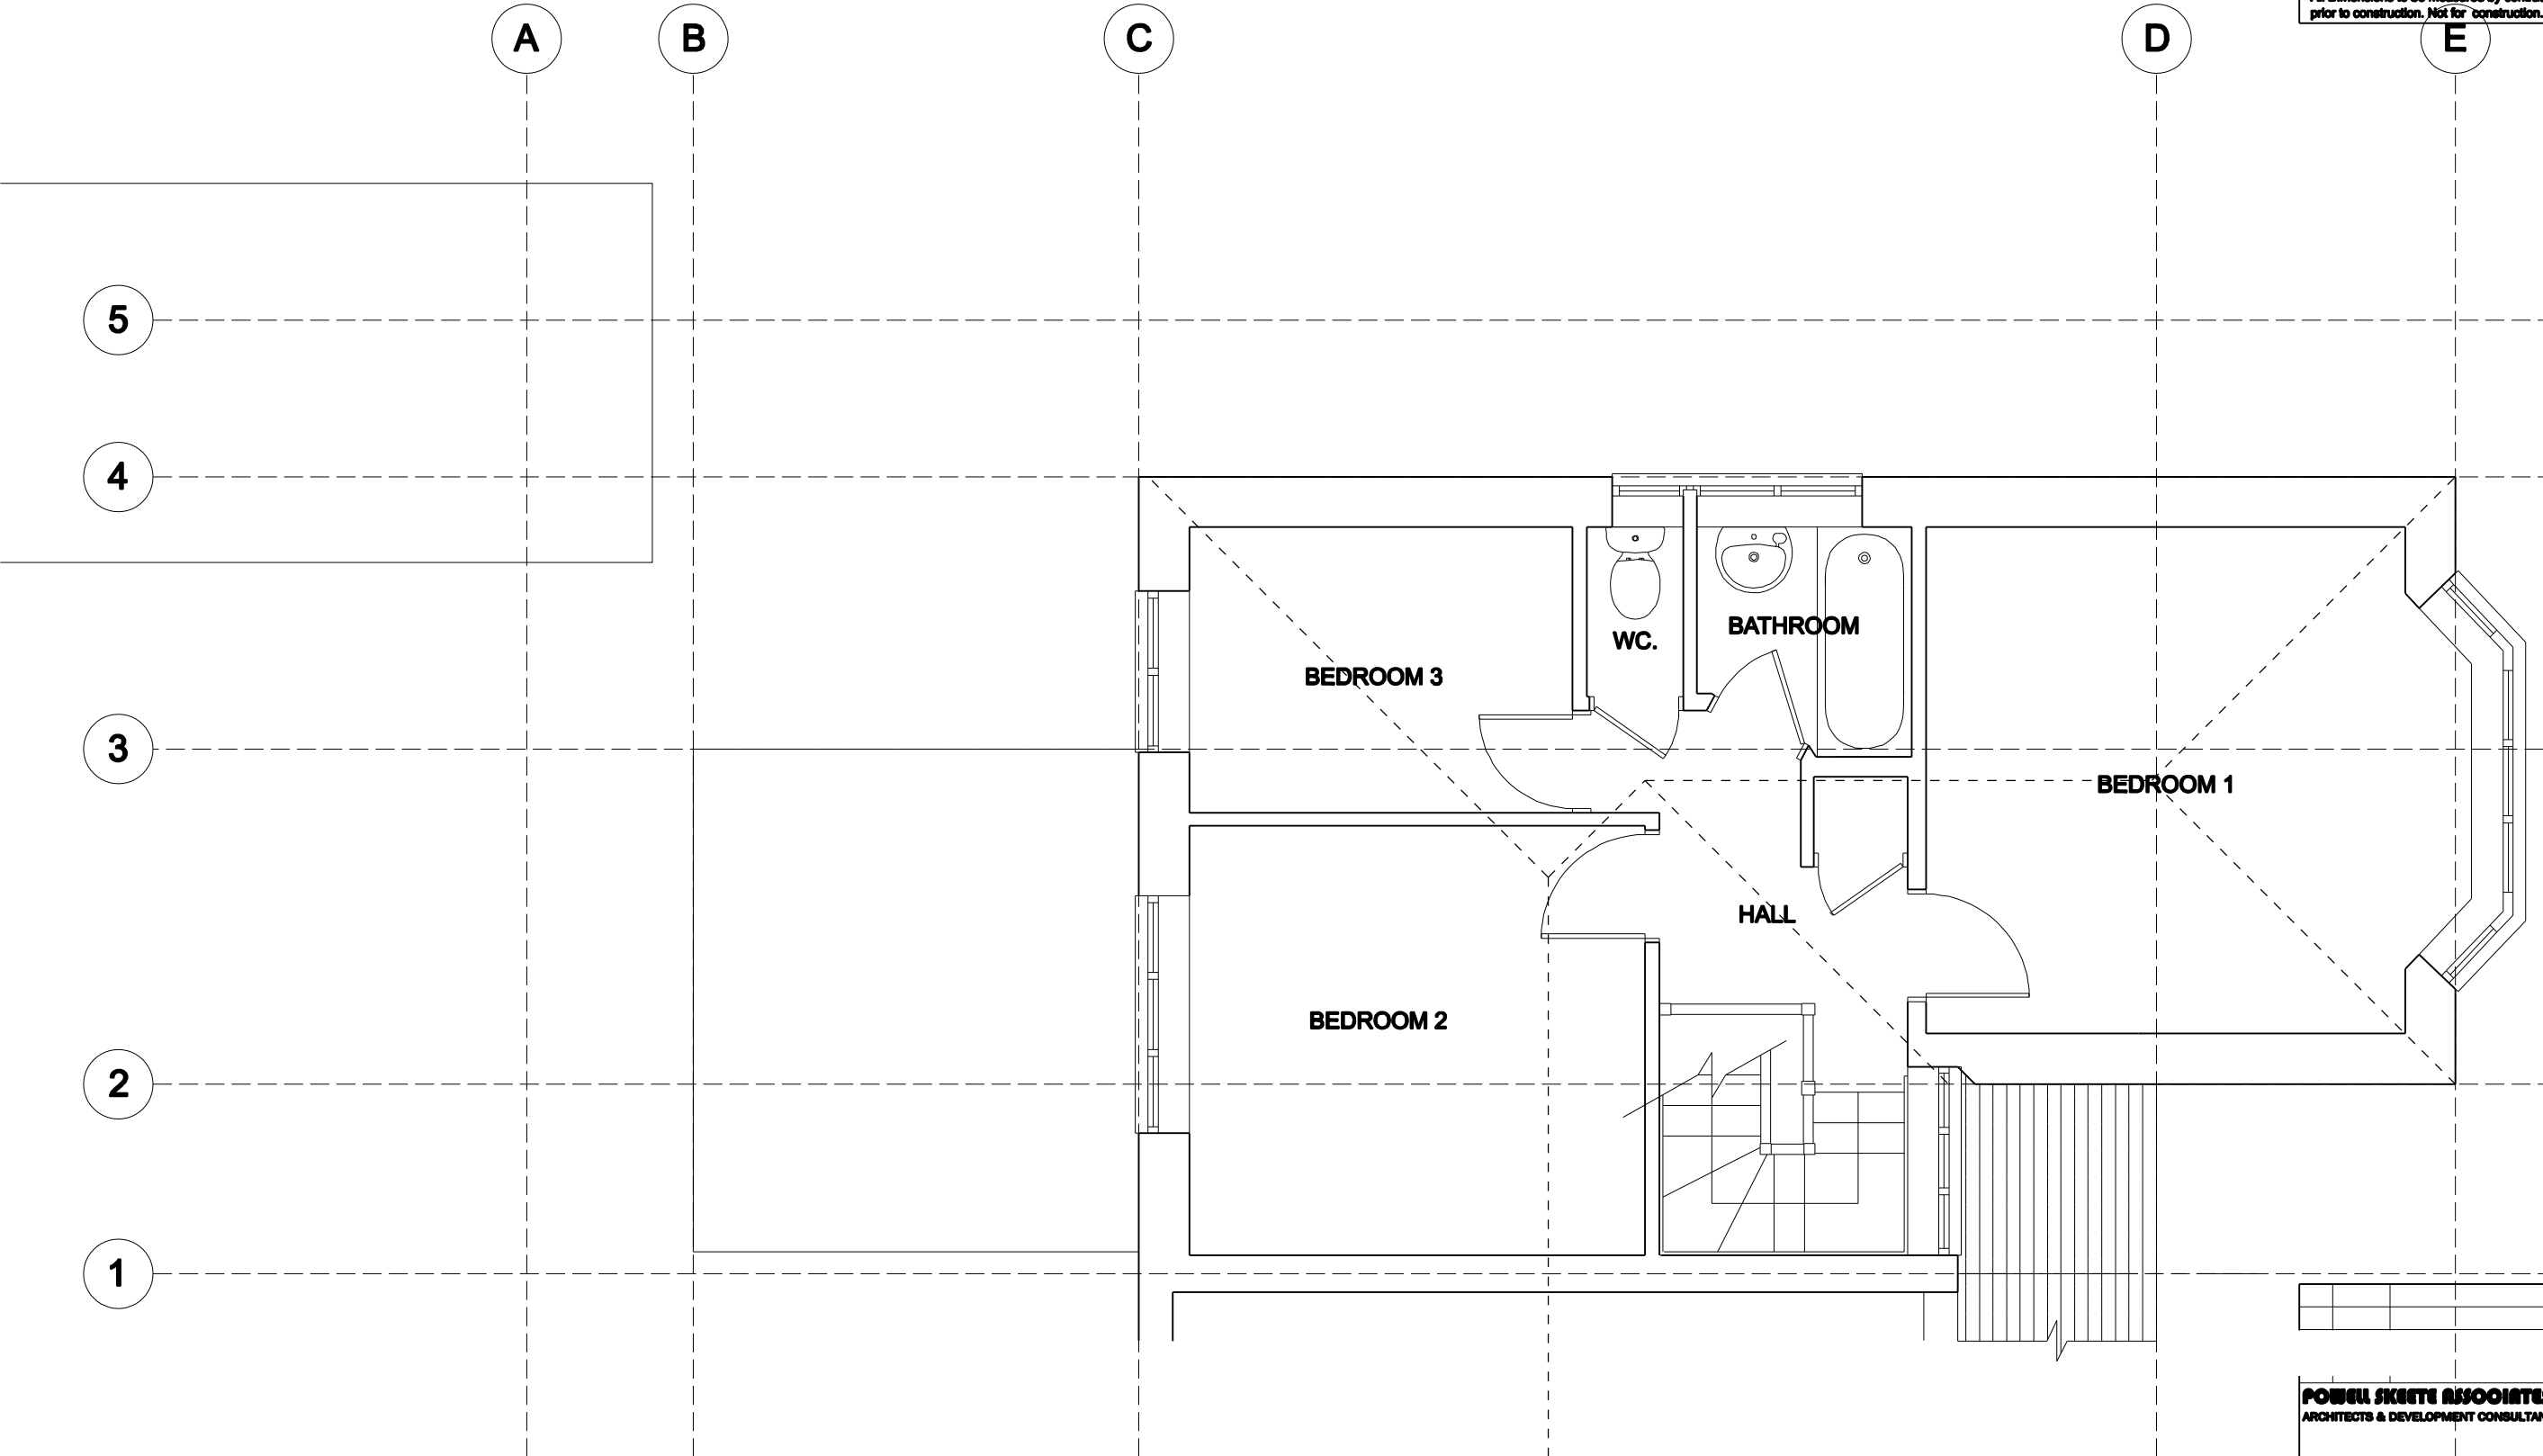

01

EXISTING FIRST FLOOR PLAN

SCALE 1:50

 

POWER SKIETE ASSOCIATES

ARCHITECTS & DEVELOPMENT CONSULTANTS

17 Beechcroft Avenue
Harrow
HA2 7JD

Project Address: 13 Elmbridge Close
Rushp
HA4 7XA

Project Number: PSA 2236

Description: Ground Floor side to rear extension and part first floor
rear to side extension

PM1003