


Notes:


Revisions:

Description


Date

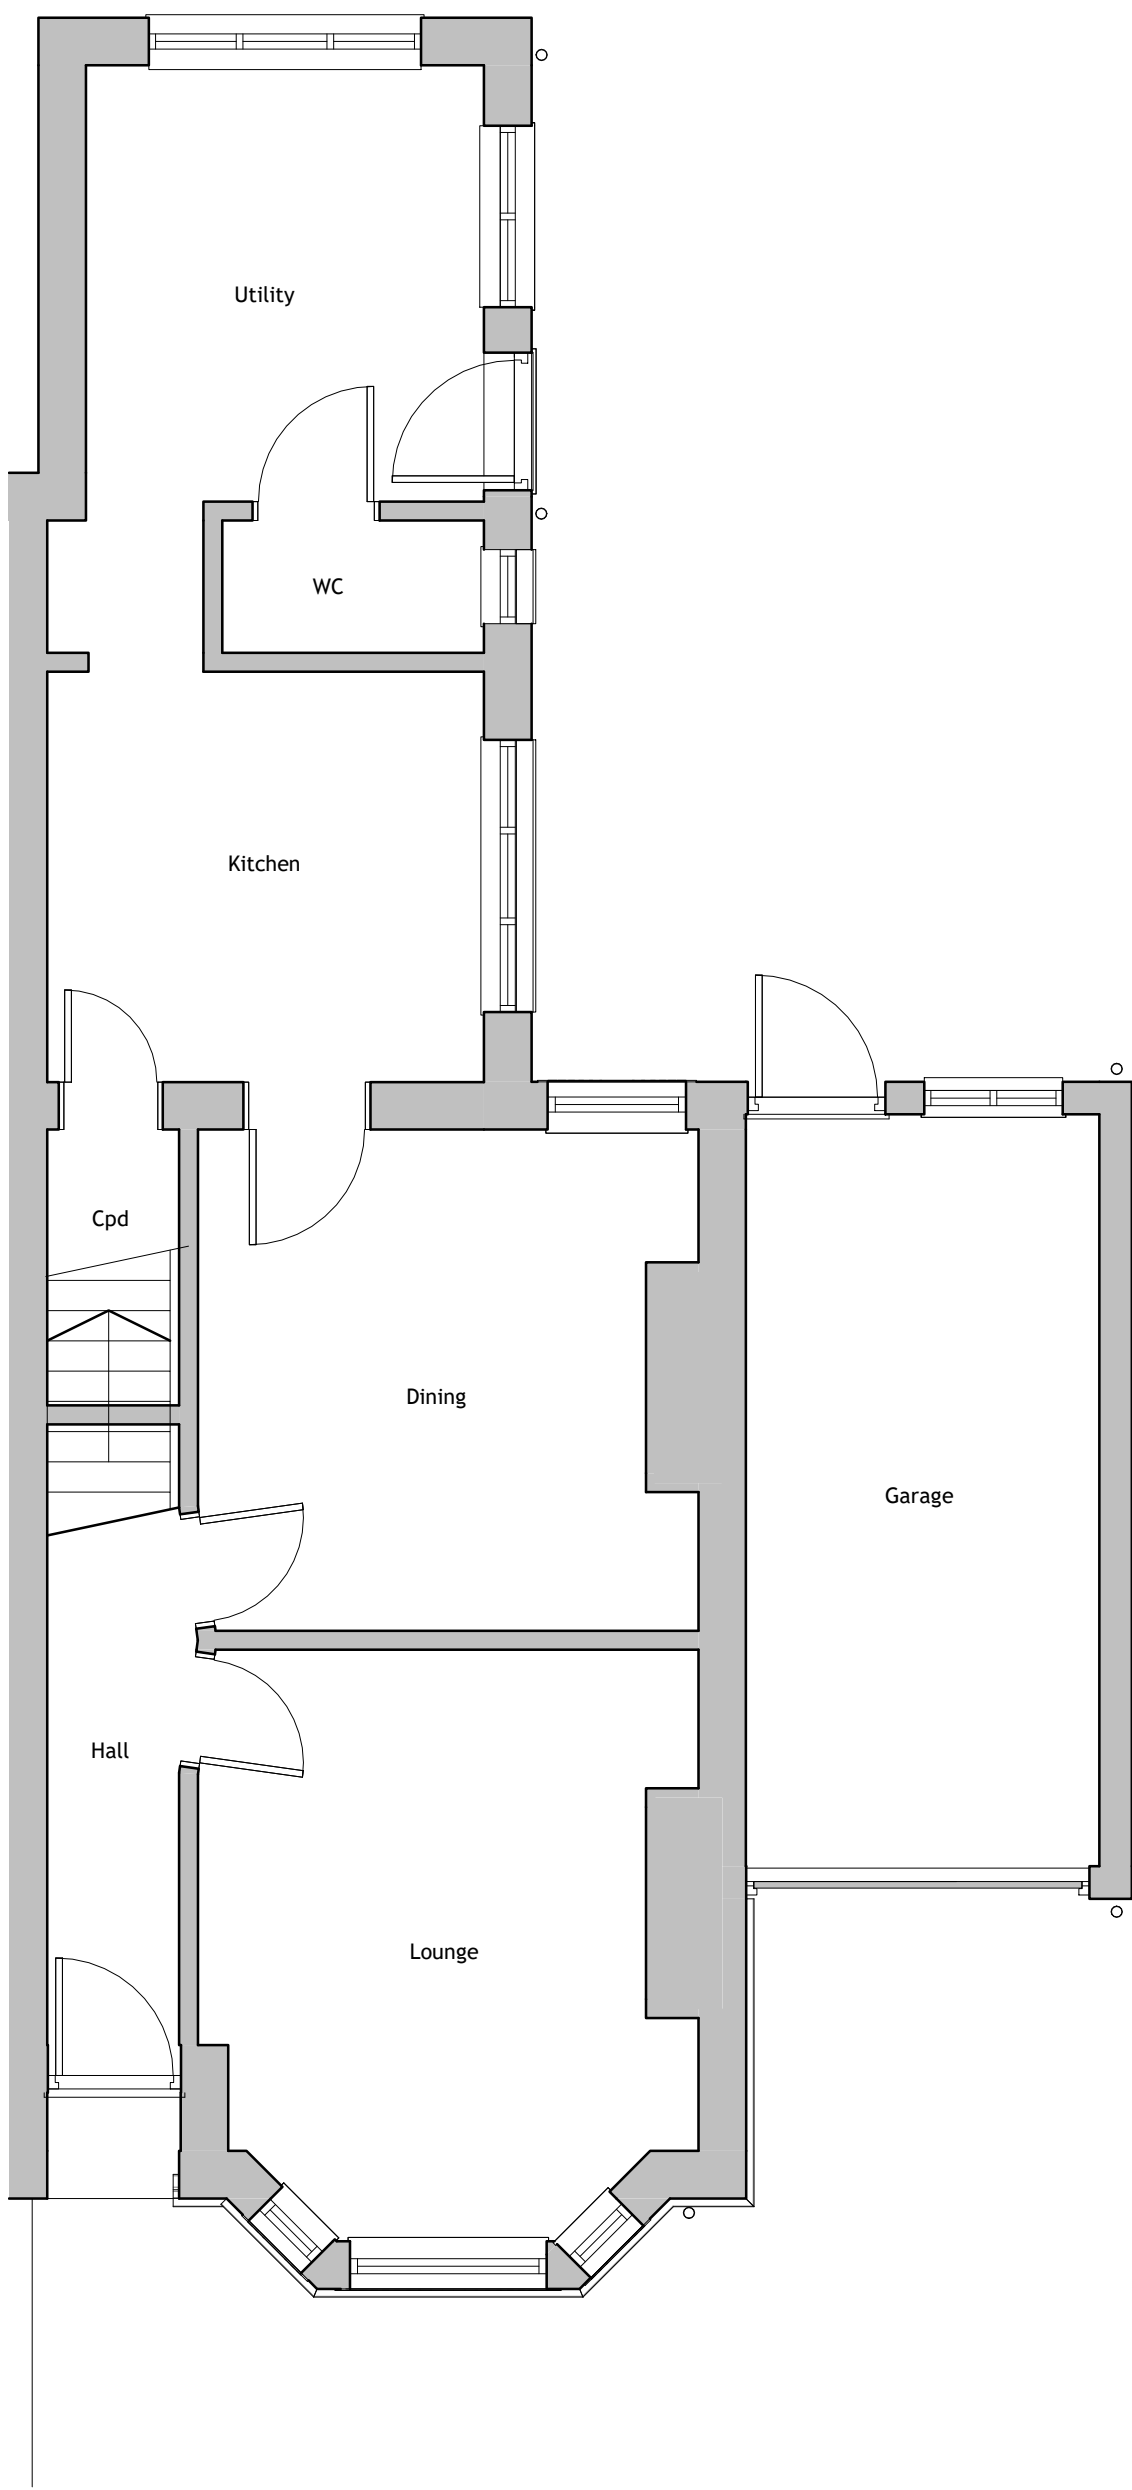

1 01 - Ground Floor
1 : 50

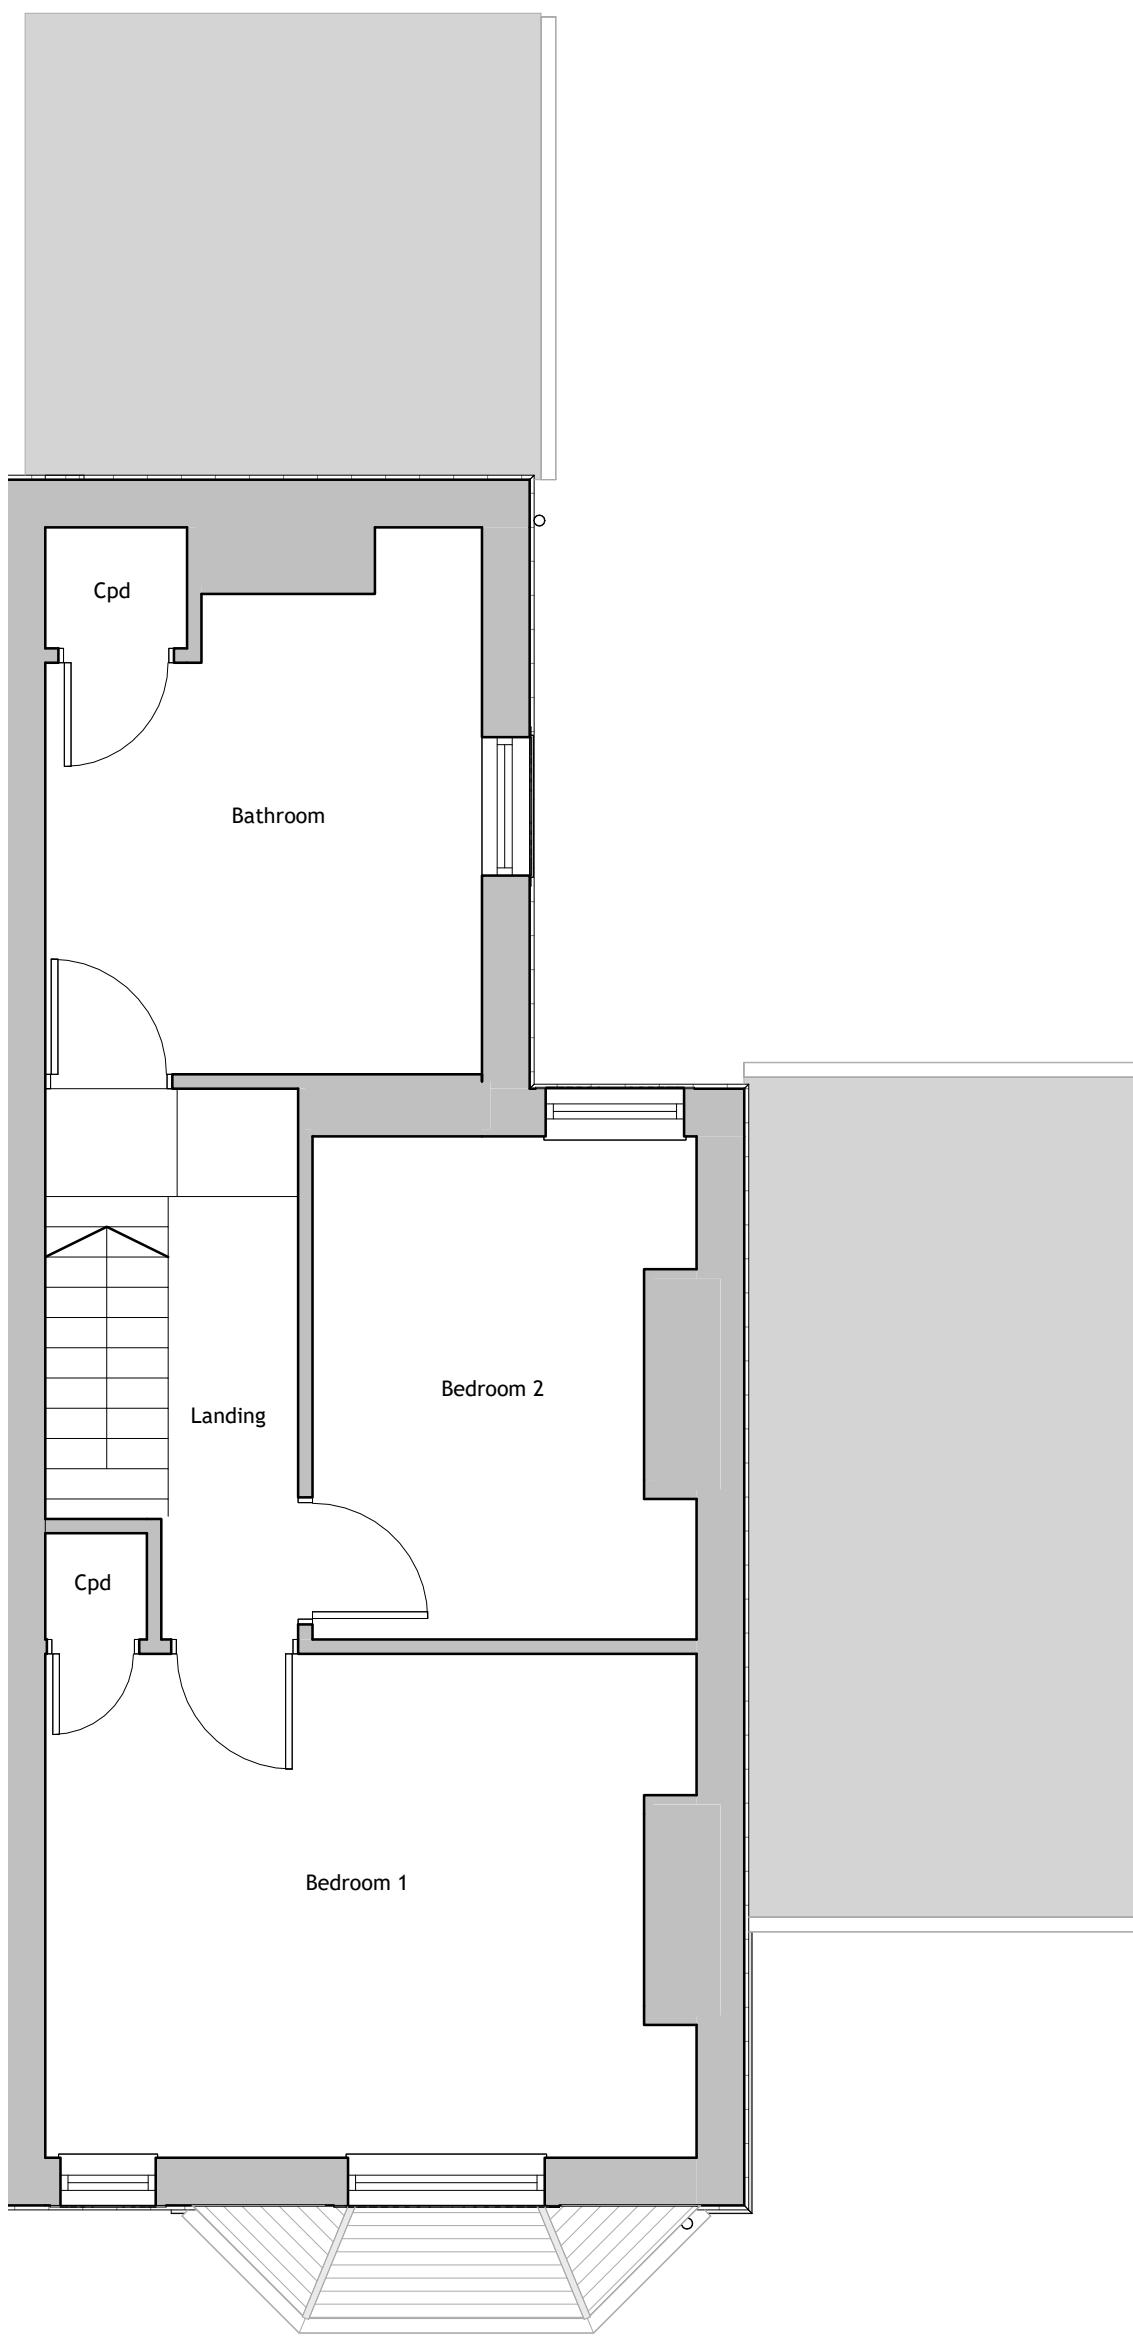

2 02 - First Floor
1 : 50

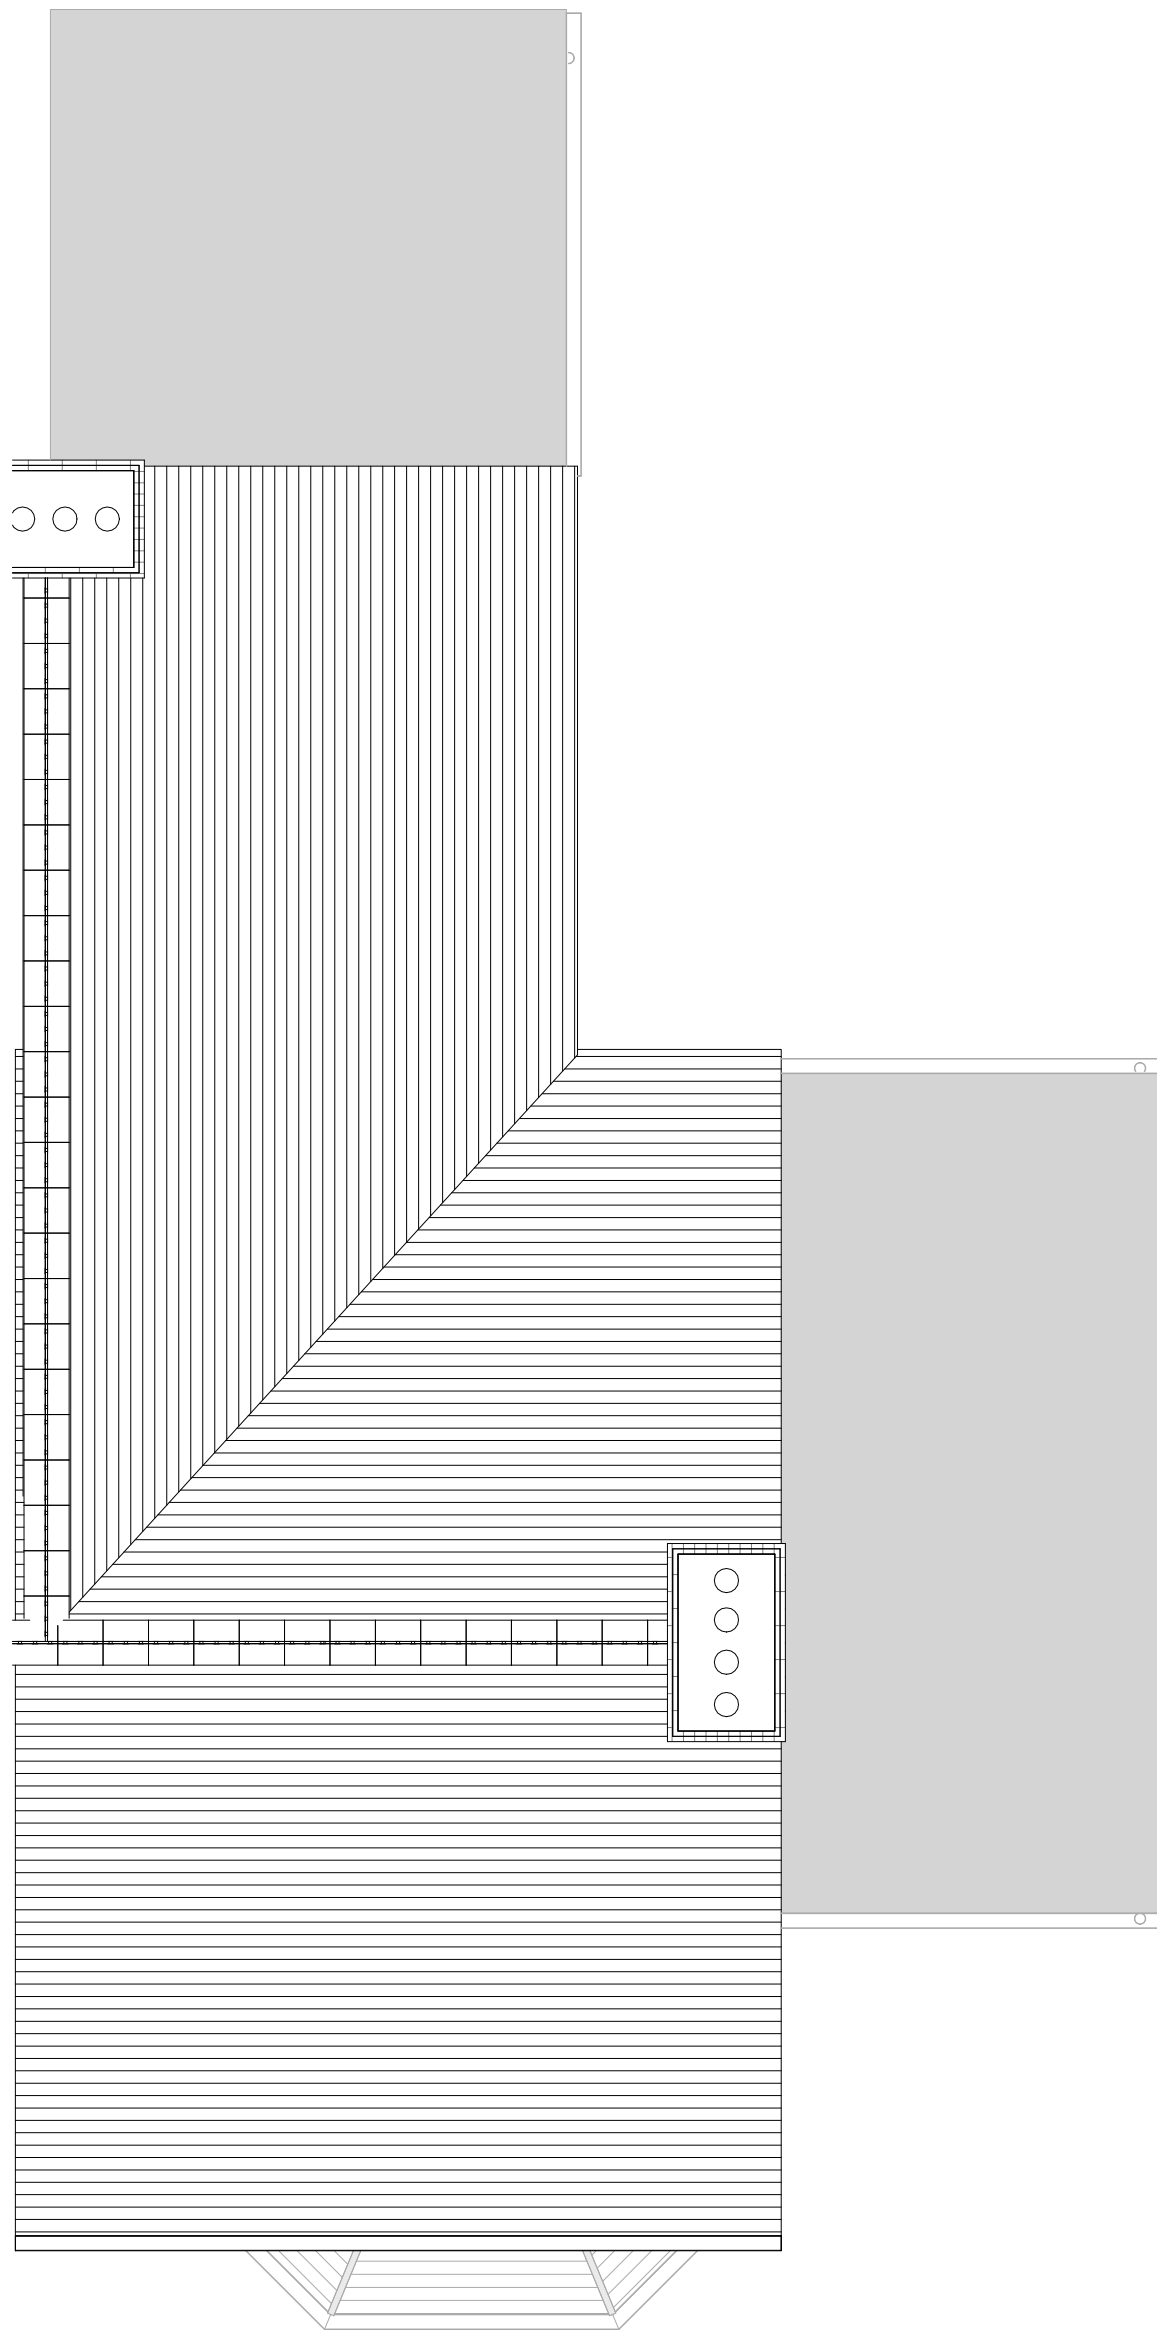

3 Roof Plan
1 : 50

109 Bury Street
Ruislip
HA4 7TF

Mr D Daniels

Drg No: AL 20 - 246 - 100

Title: Existing Plans

Revision:

Scale at A1: 1 : 50

Status: Planning

Date: 12/04/20

0 0.5m 1m 1.5m 2m 2.5m 3m 3.5m 4m 4.5m
1:50