
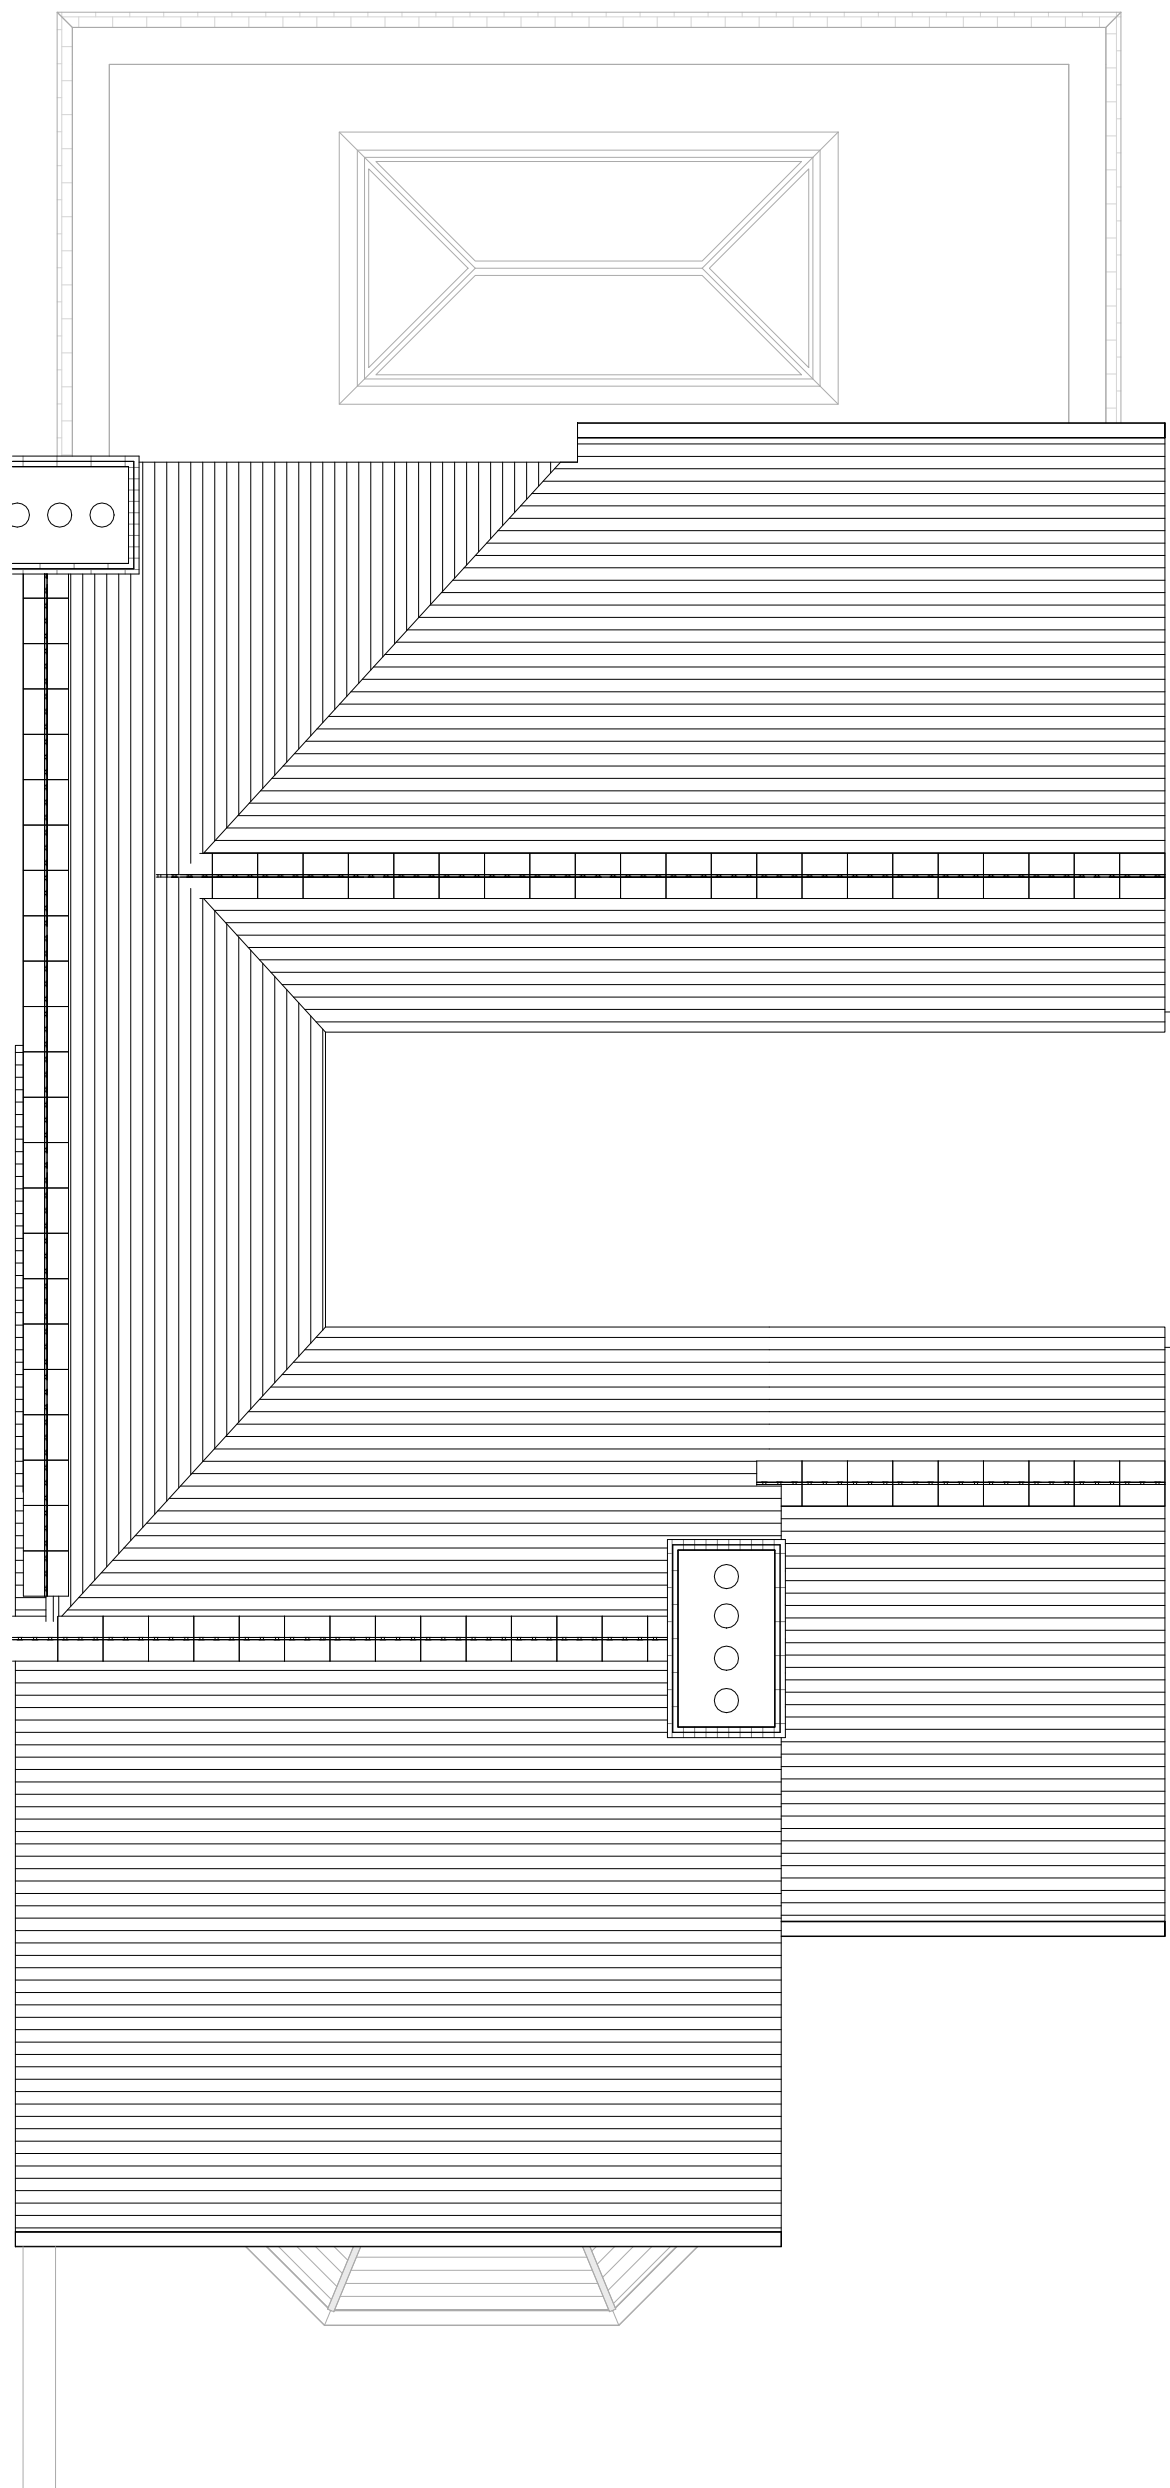
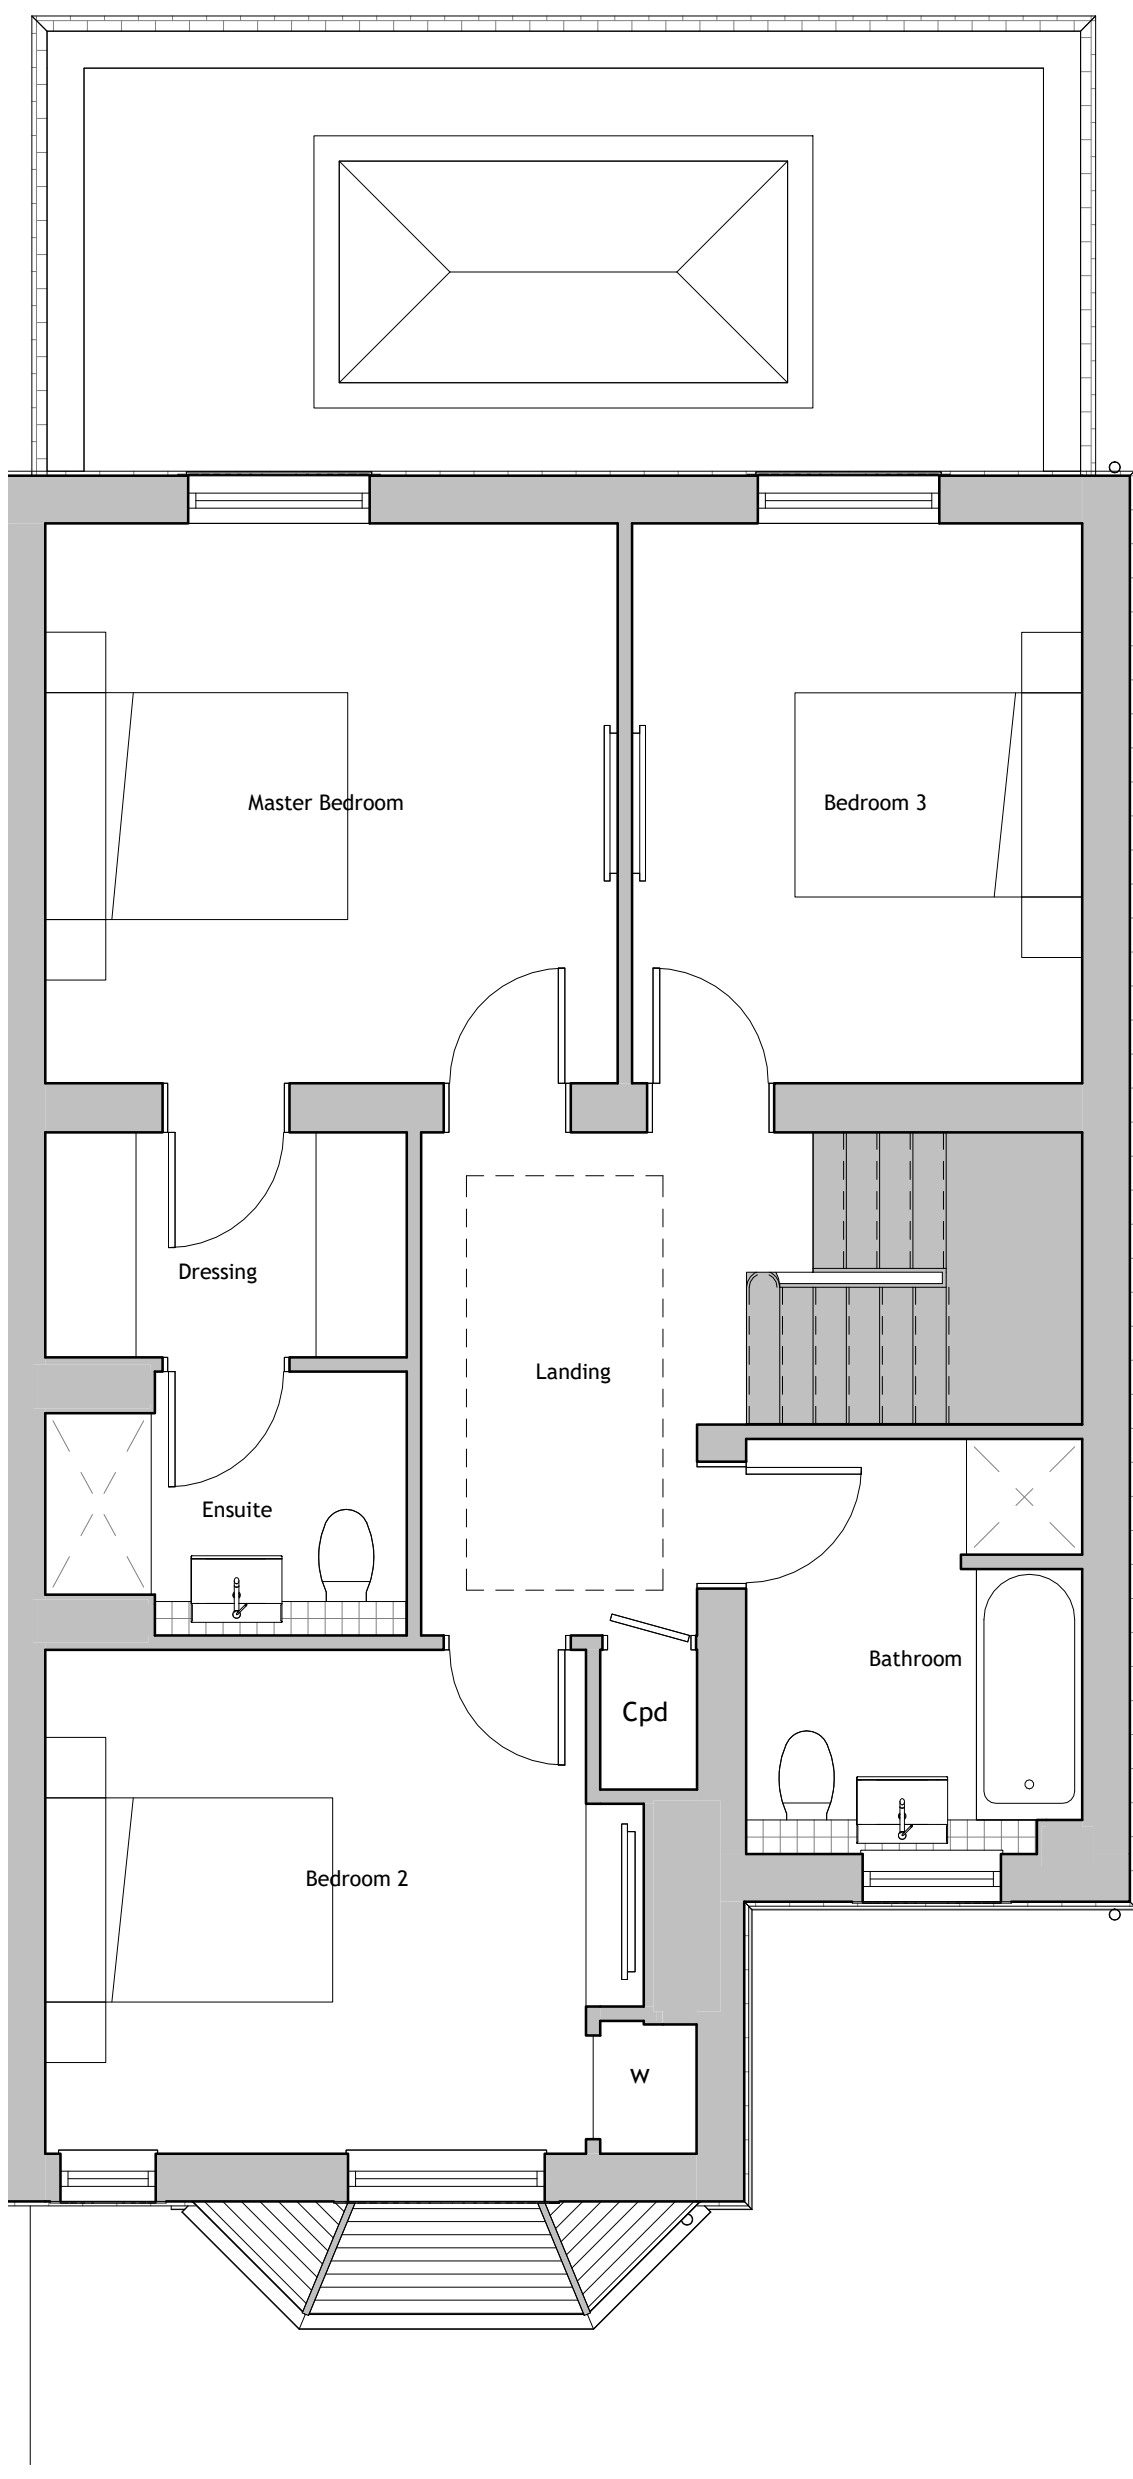


Notes:

Revisions:

Description

Date

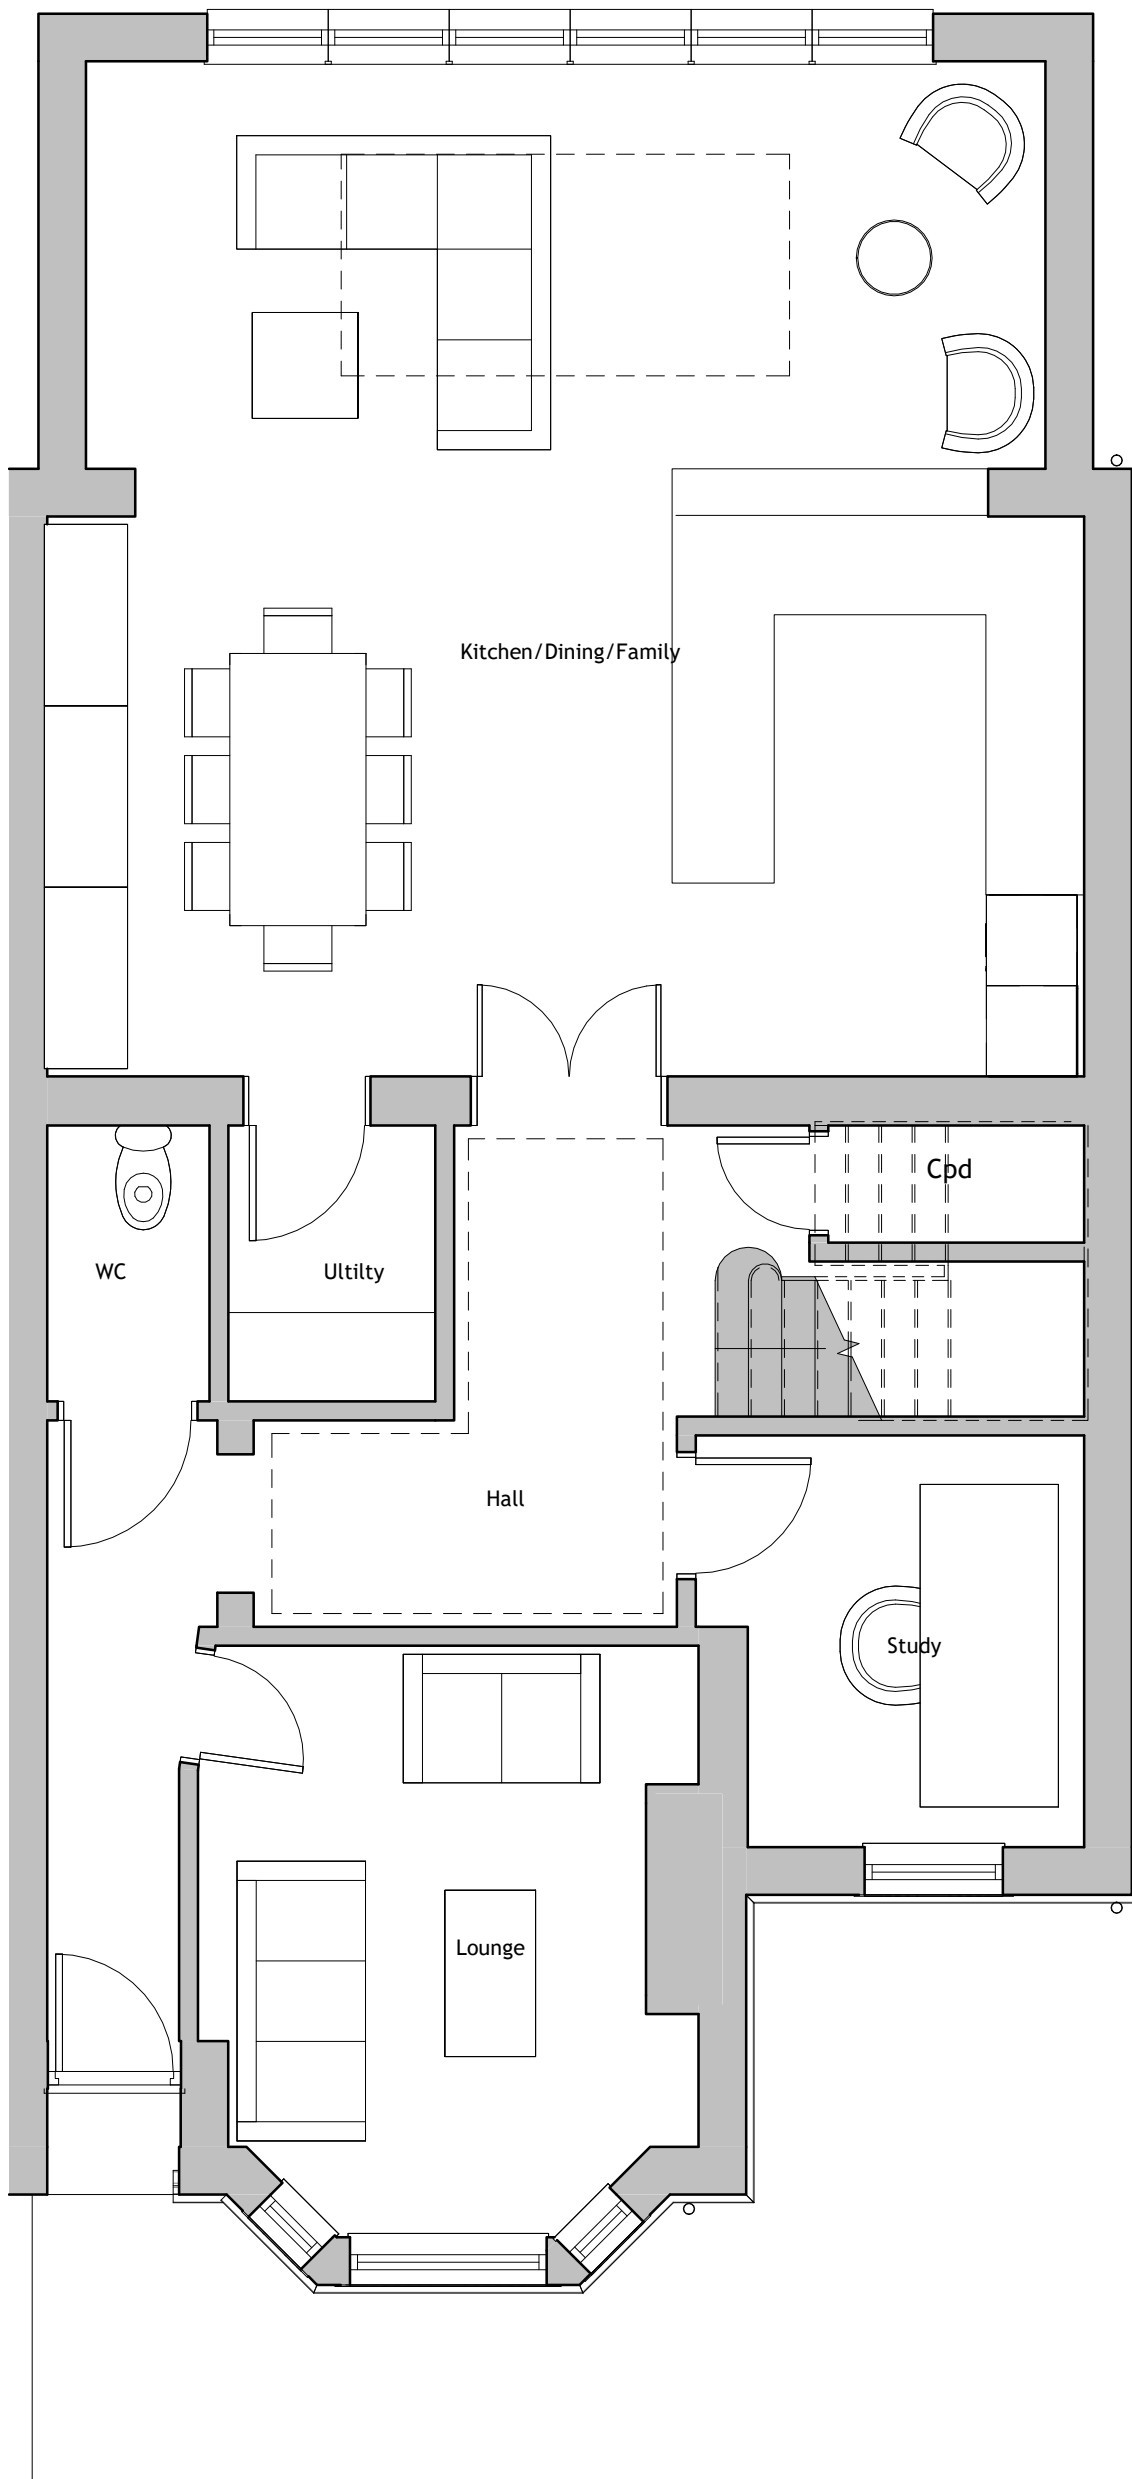

1 01 - Ground Floor
1 : 50

2 02 - First Floor
1 : 50

3 Roof Plan
1 : 50

109 Bury Street
Ruislip
HA4 7TF

Mr D Daniels

Drg No: AL 20 - 246 - 200

Title: Proposed Plans

Revision:

Scale at A1: 1 : 50

Status: Planning

Date: 12/04/20

