

Notes:

Revisions:


Description

Date



2 Rear Elevation
1 : 50

1 Front Elevation
1 : 50

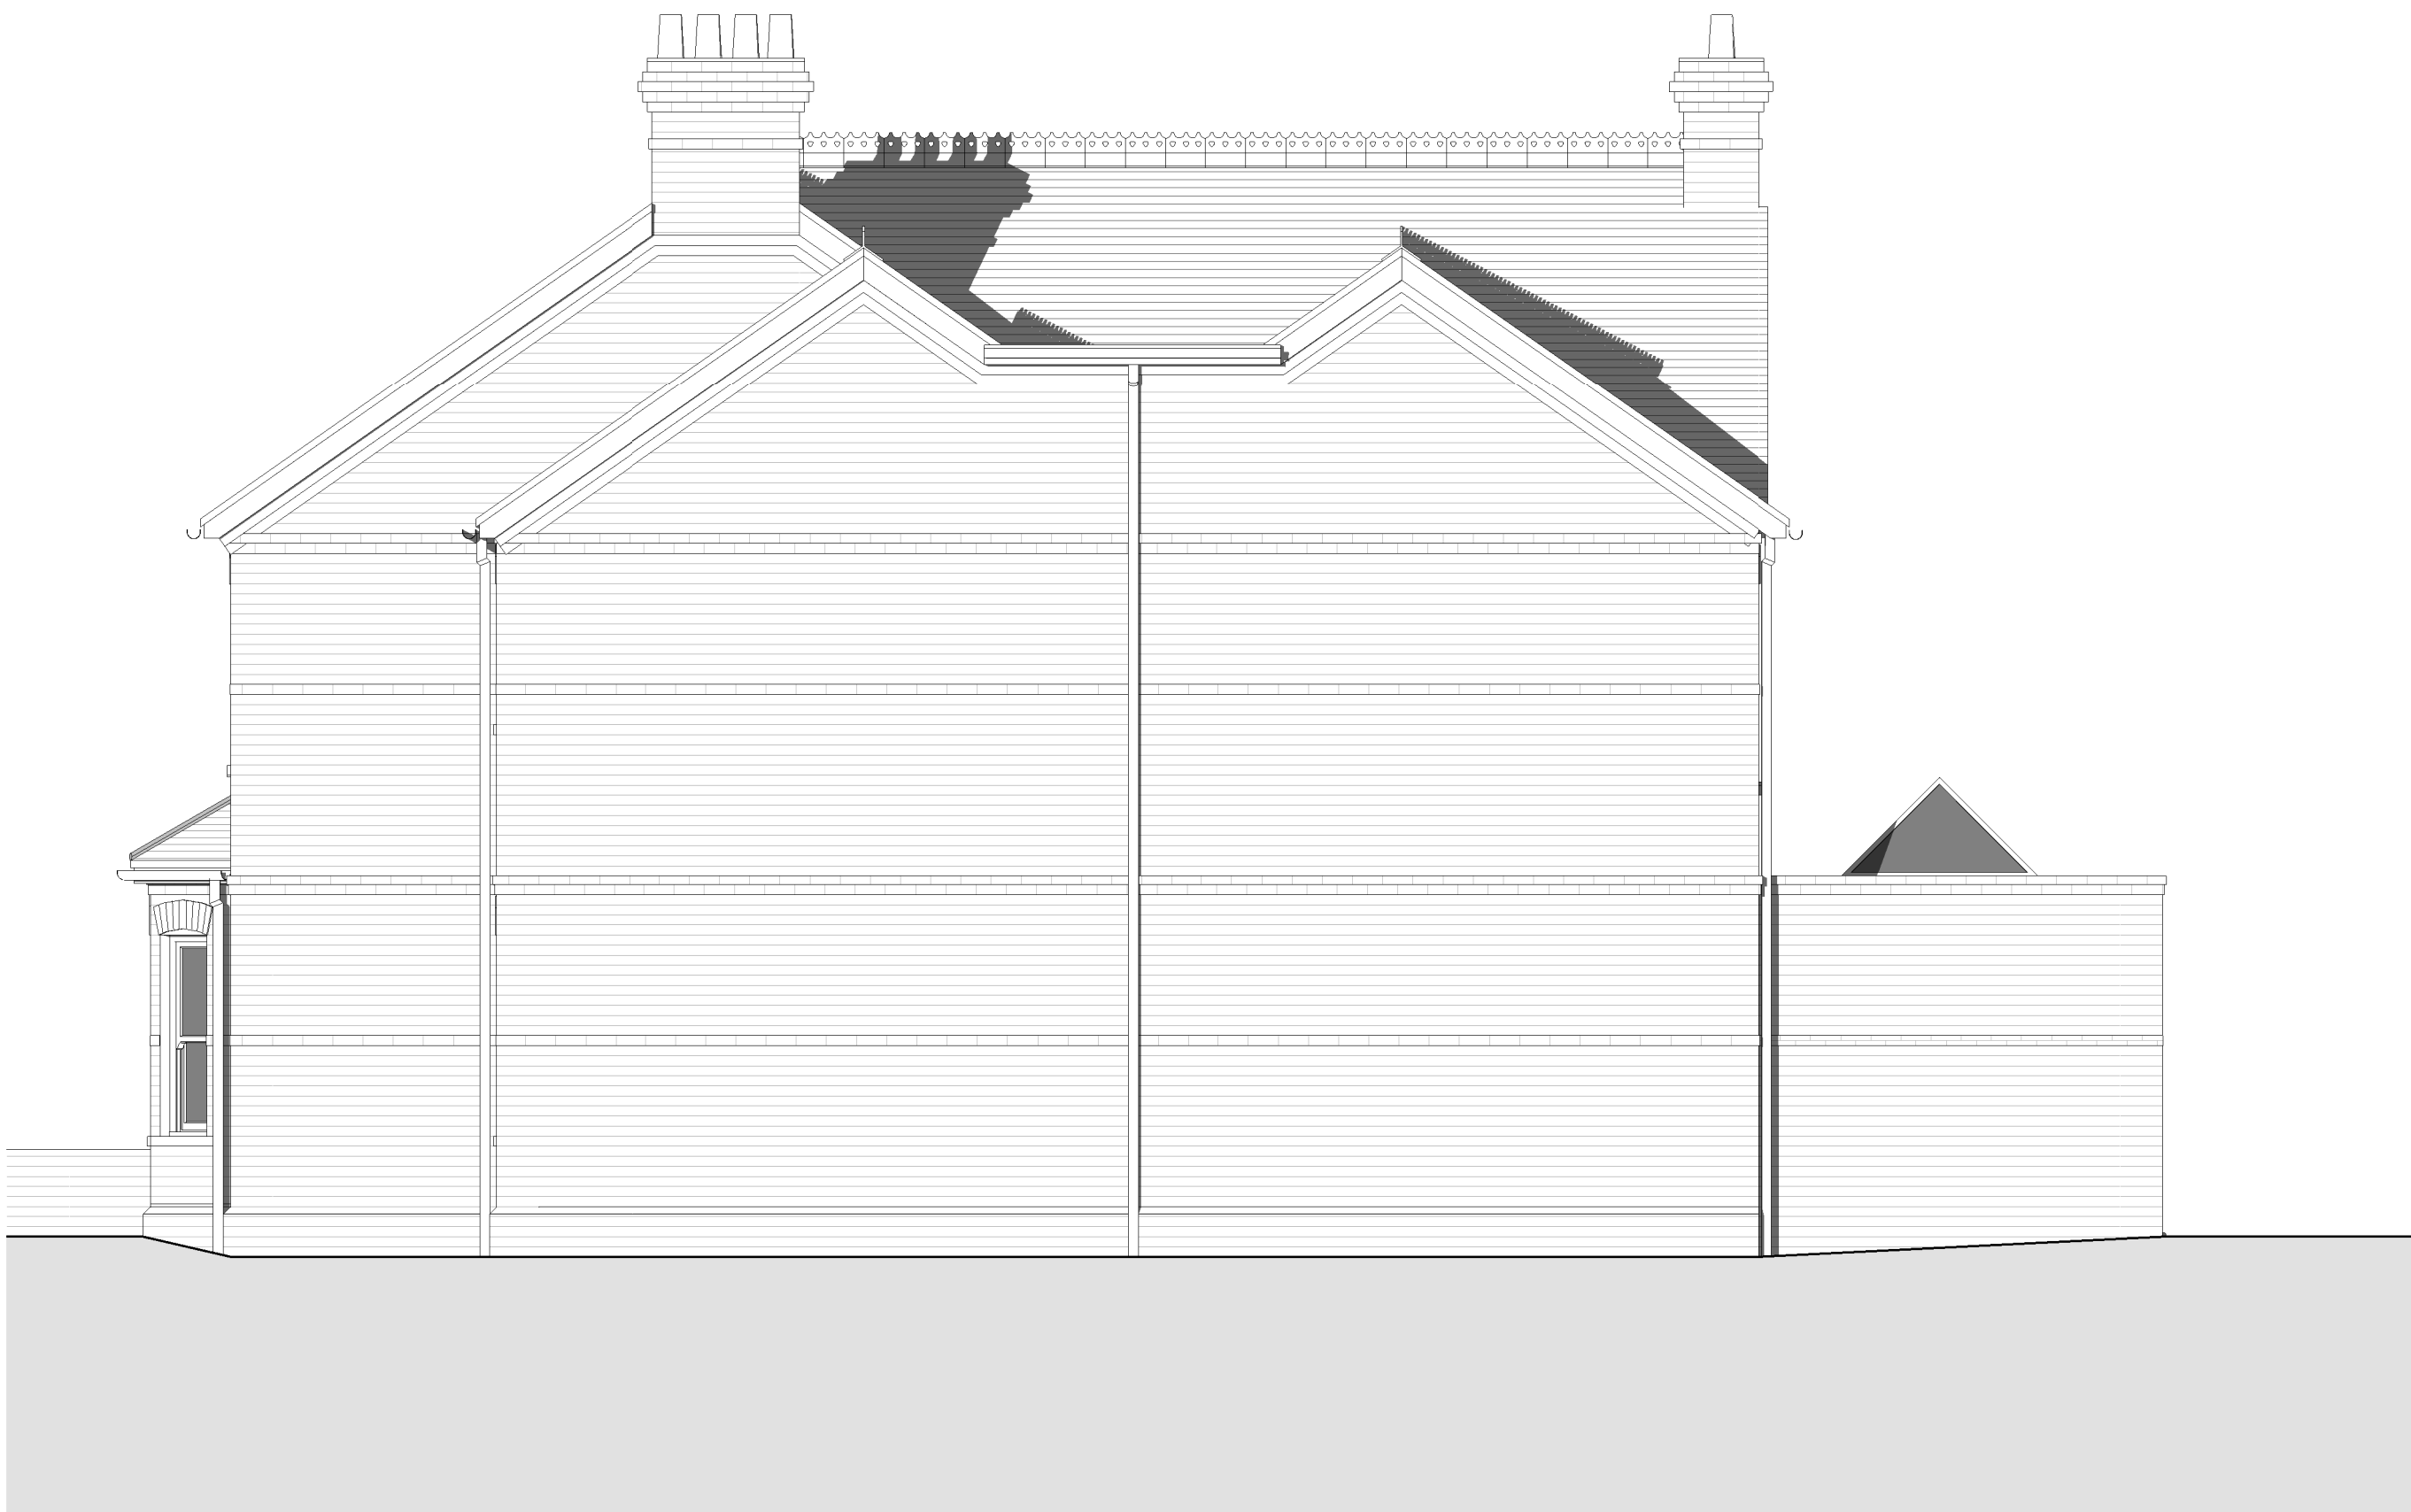

3 Flank Elevation
1 : 50

0 0.5m 1m 1.5m 2m 2.5m 3m 3.5m 4m 4.5m
1:50

109 Bury Street
Ruislip
HA4 7TF

Mr D Daniels

Drg No: AL 20 - 246 - 205

Title: Proposed Elevations

Revision:

Scale at A1: 1 : 50

Status: Planning

Date: 12/04/20