

ALL EXTERNAL MATERIALS TO MATCH EXISTING

RE-SUBMISSION OF SIMILAR
APPROVED HOUSEHOLDER
APP. REF.
27889/APP/2023/3224
WITH THE FOLLOWING
CHANGE:

- 1: GROUND FLOOR
EXTENDED TO FRONT
TO ACCOMMODATE A
DOOR FROM ENTRANCE
HALL AS APPROVED IN
CLD REF:
27889/APP/2026/814



EXISTING REAR ELEVATION
SCALE 1:100




EXISTING FRONT ELEVATION
SCALE 1:100



PROPOSED REAR ELEVATION
SCALE 1:100

PART SINGLE PART
DOUBLE STOREY
SIDE/REAR EXTENSION
APPROVED UNDER
HOUSEHOLDER APP.
REF.
27889/APP/2023/3224

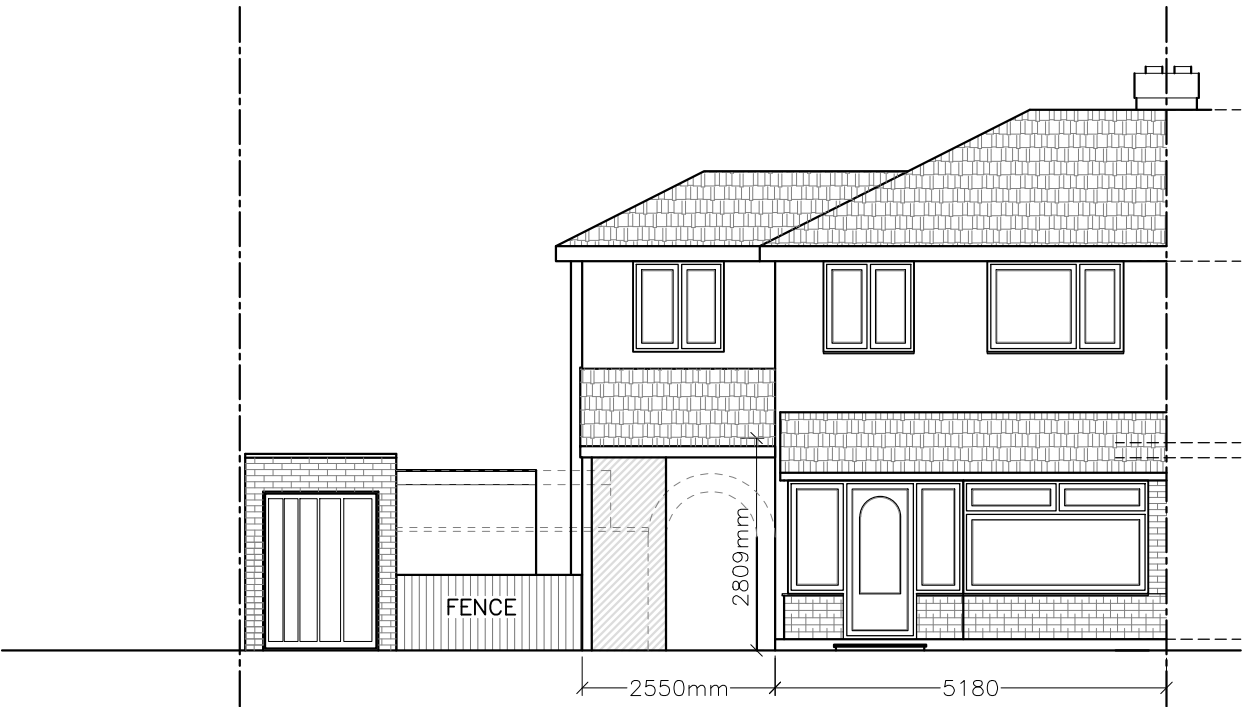

PROPOSED FRONT ELEVATION
SCALE 1:100

-	-	-
Rev.No	DATE	REV. NOTE
Project Title		
PART SINGLE PART DOUBLE STOREY SIDE/REAR EXTENSION		
Layout Name		
FRONT & REAR ELEVATIONS		
Client	MR. SALIM MIAH	
Site	4 Rostrevor Gardens, Hayes UB3 1AH.	
Drawn By		Designed By
MA		SA
Drawing No		Revision No
4RG/H/A004		02
Compass	Date	Scale
	25 AUG 2026	1:100@A3
	Project No	Sheet No
	-	-
CONSULTANT:		
	SA DESIGN & MANAGEMENT LTD	
	Design & Consultancy Mob: 07930 880404	
	65 HUNTERS GROVE, HAYES, MIDDLESEX, UB3 3JE	
	saudahmad67@gmail.com	
THIS DRAWING IS A COPYRIGHT OF S A DESIGN & MANAGEMENT AND MUST NOT BE DUPLICATED OR REPRODUCED WITHOUT PERMISSION FROM THE DESIGNER.		