


PROPOSED GROUND FLOOR PLAN
SCALE= 1:100

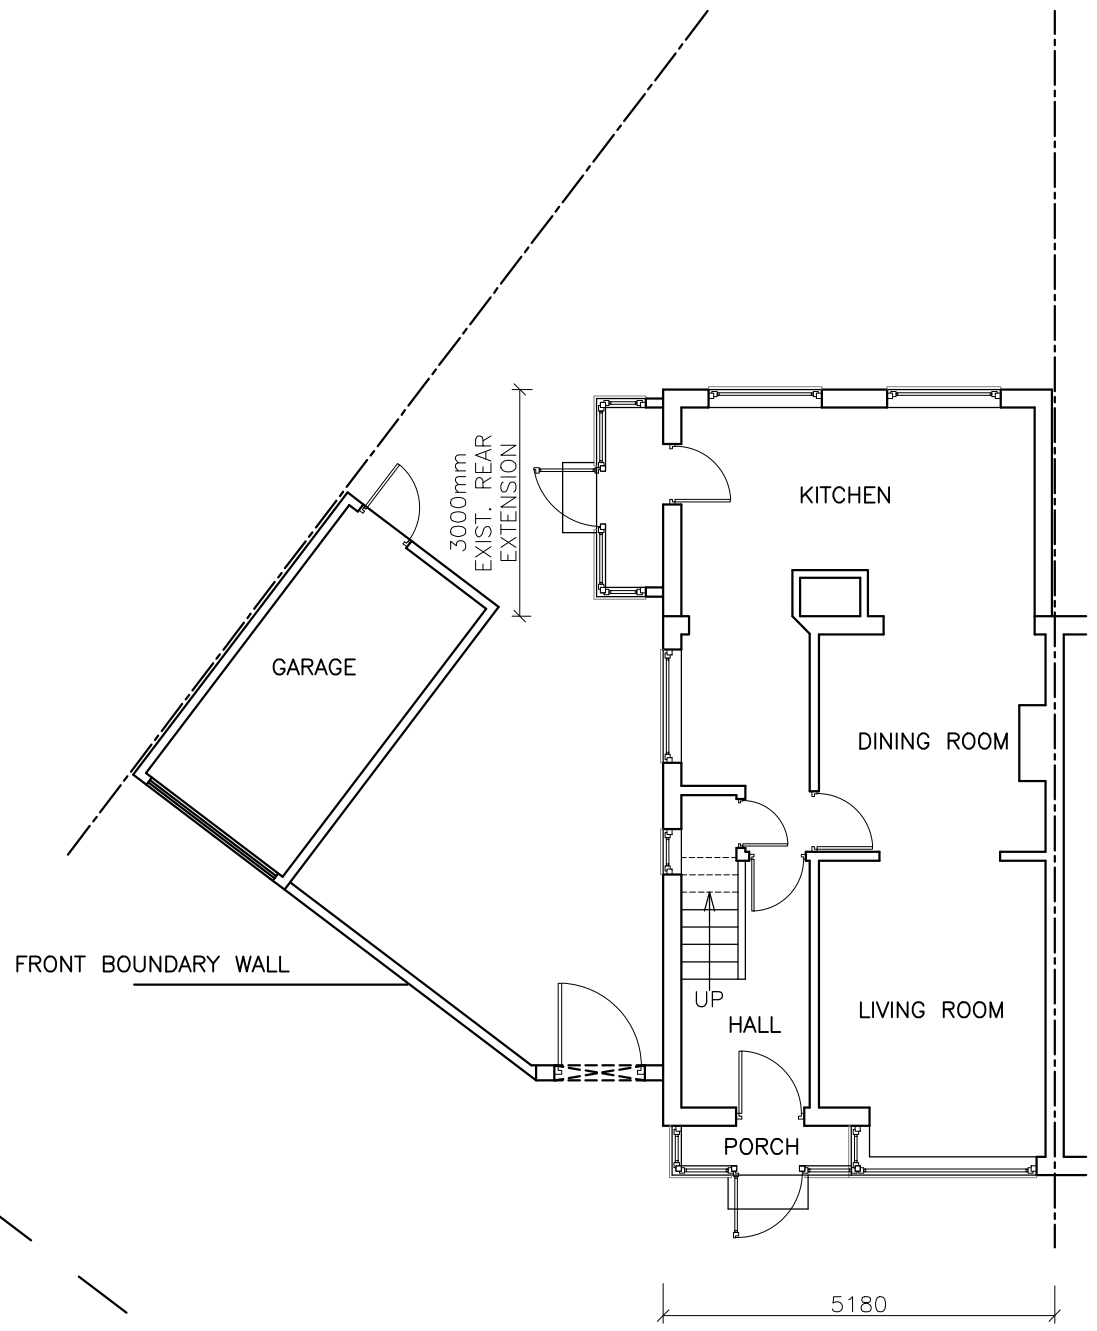


EXISTING GROUND FLOOR PLAN
SCALE= 1:100

Rev.No	DATE	REV. NOTE
-	-	-
Project Title		
SINGLE STOREY SIDE EXTENSION		
Layout Name		
GROUND FLOOR PLANS		
Client	MR. SALIM MIAH	
Site	4 Rostrevor Gardens, Hayes UB3 1AH.	
Drawn By	Designed By	
MA	SA	
Drawing No	Revision No	
4RG/H/A002	01	
Compass	Date	Scale
	05 APR 2026	1:100@A3
	Project No	Sheet No
	-	-

CONSULTANT:
SAA SA DESIGN & MANAGEMENT LTD
 Design & Consultancy Mob: 07930 880404
 65 HUNTERS GROVE, HAYES, MIDDLESEX, UB3 3JE
 saudahmad67@gmail.com

THIS DRAWING IS A COPYRIGHT OF S A DESIGN & MANAGEMENT AND MUST NOT BE DUPLICATED OR REPRODUCED WITHOUT PERMISSION FROM THE DESIGNER.

 

FOOT PATH
 ROSTREVOR GDNS.

FOOT PATH
 ROSTREVOR GDNS.