



ALL EXTERNAL MATERIALS TO MATCH EXISTING

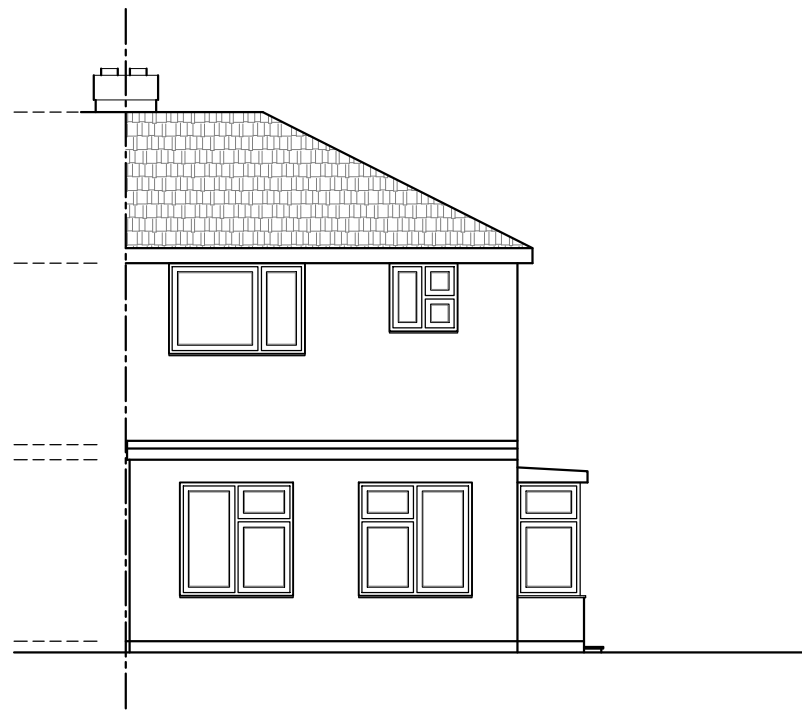


EXISTING REAR ELEVATION
SCALE 1:100




EXISTING FRONT ELEVATION
SCALE 1:100

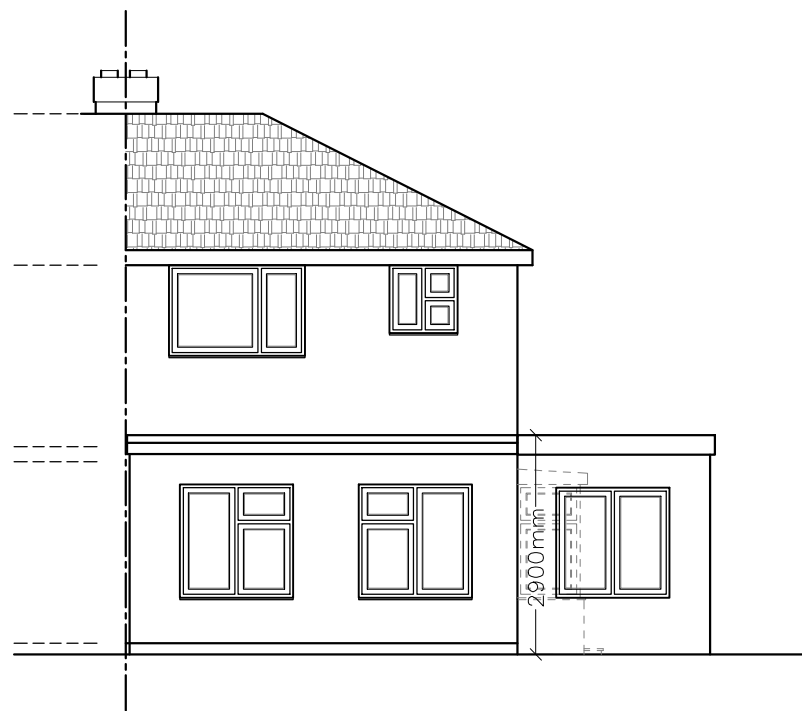

PROPOSED REAR ELEVATION
SCALE 1:100

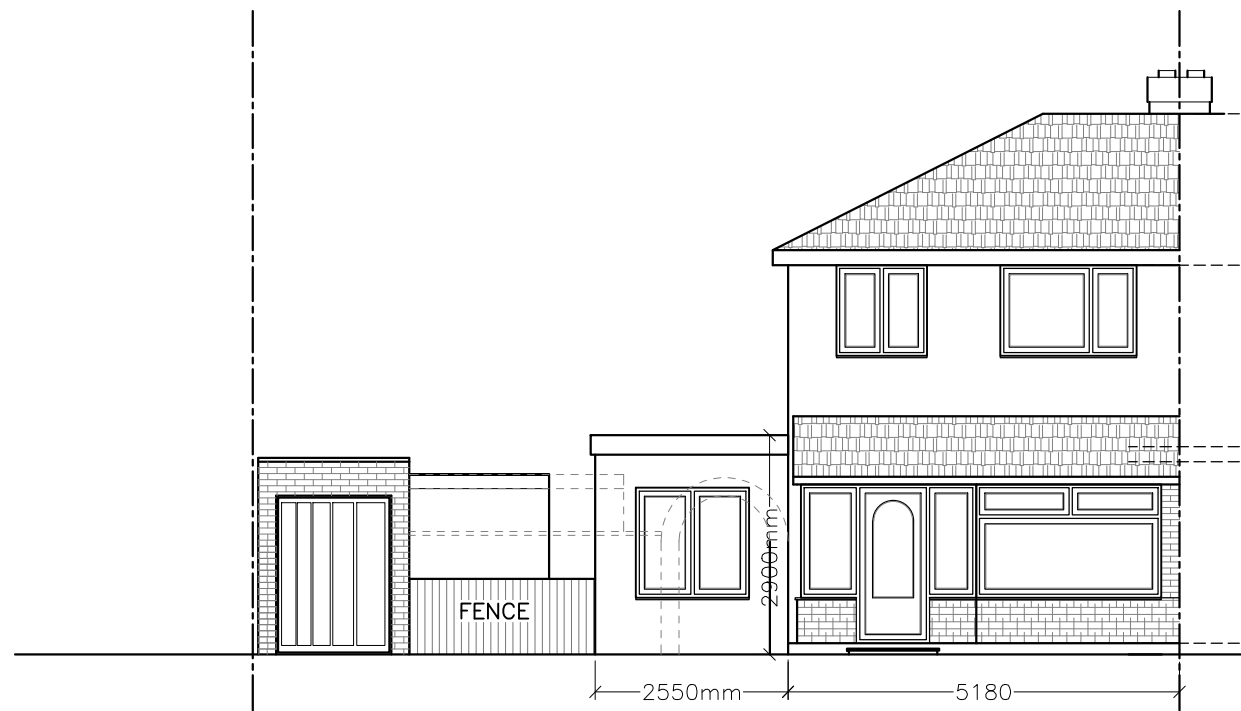

PROPOSED FRONT ELEVATION
SCALE 1:100

Rev.No	DATE	REV. NOTE
-	-	-
Project Title		
SINGLE STOREY SIDE EXTENSION		
Layout Name		
FRONT & REAR ELEVATIONS		
Client	MR. SALIM MIAH	
Site	4 Rostrevor Gardens, Hayes UB3 1AH.	
Drawn By	Designed By	
MA	SA	
Drawing No	Revision No	
4RG/H/A004	00	
Compass	Date	Scale
	05 MAR 2026	1:100@A3
	Project No	Sheet No
	-	-
CONSULTANT:		
 SA DESIGN & MANAGEMENT LTD Design & Consultancy Mob: 07930 880404 65 HUNTERS GROVE, HAYES, MIDDLESEX, UB3 3JE saudahmad67@gmail.com		
<small>THIS DRAWING IS A COPYRIGHT OF S A DESIGN & MANAGEMENT AND MUST NOT BE DUPLICATED OR REPRODUCED WITHOUT PERMISSION FROM THE DESIGNER.</small>		

