



ALL EXTERNAL MATERIALS TO MATCH EXISTING

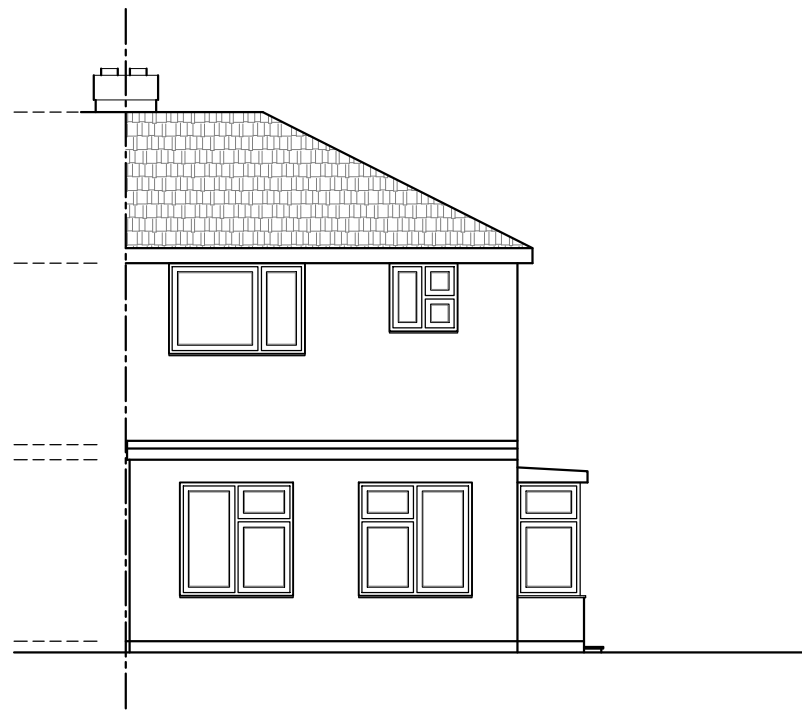


**EXISTING REAR ELEVATION**  
SCALE 1:100




**EXISTING FRONT ELEVATION**  
SCALE 1:100

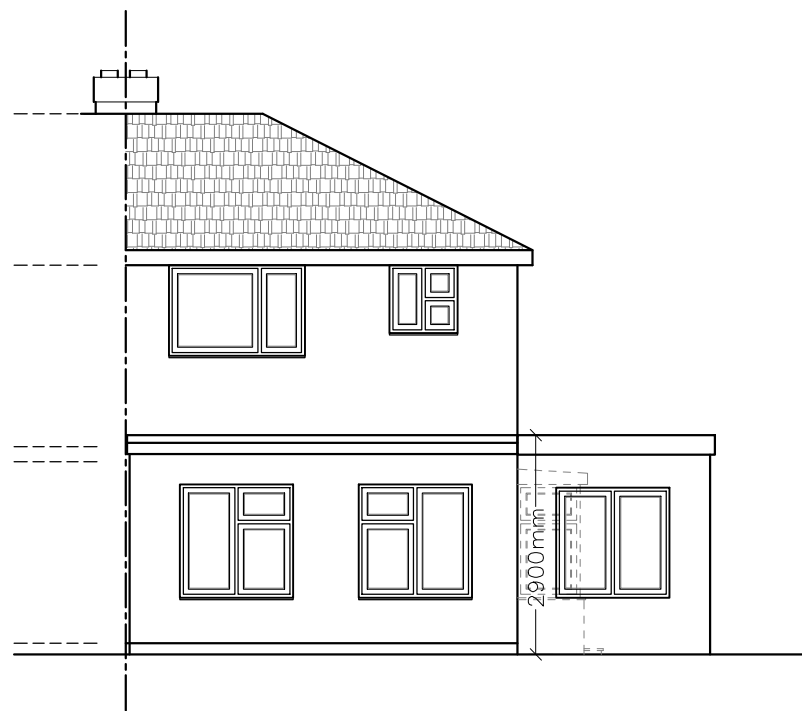

**PROPOSED REAR ELEVATION**  
SCALE 1:100

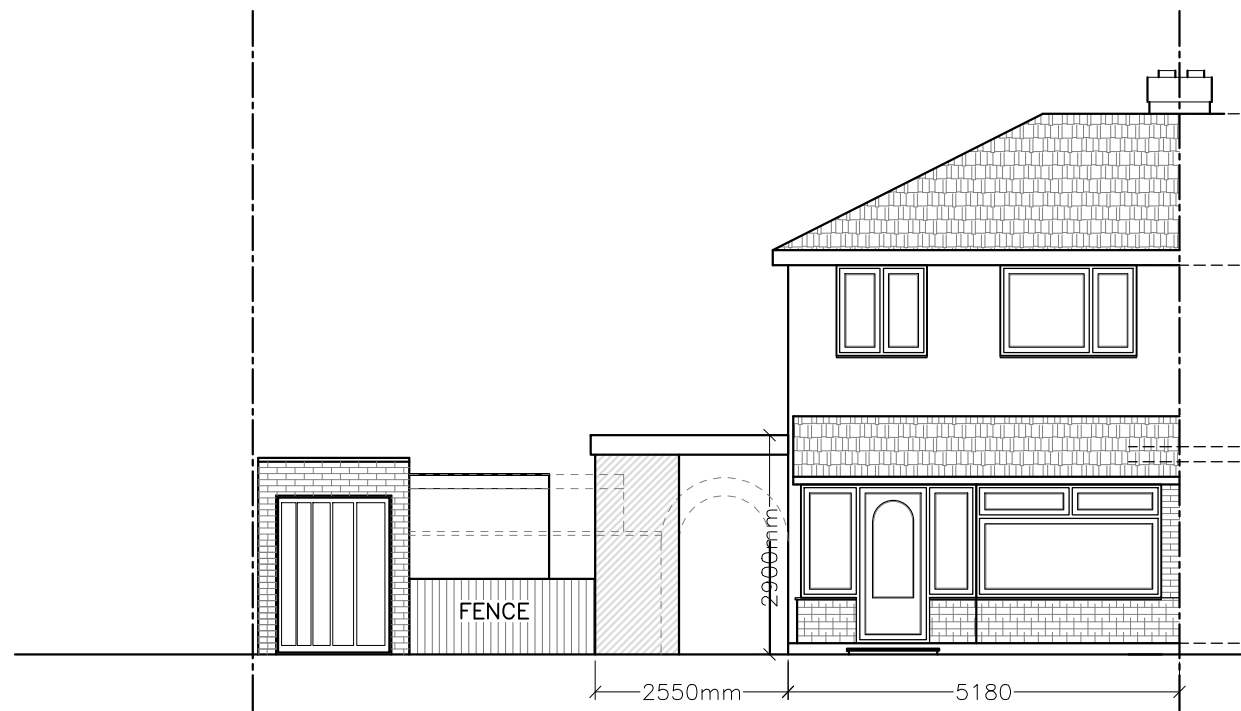

**PROPOSED FRONT ELEVATION**  
SCALE 1:100

Rev.No	DATE	REV. NOTE
-	-	-
Project Title		
SINGLE STOREY SIDE EXTENSION		
Layout Name		
FRONT & REAR ELEVATIONS		
Client	MR. SALIM MIAH	
Site	4 Rostrevor Gardens, Hayes UB3 1AH.	
Drawn By	Designed By	
MA	SA	
Drawing No	Revision No	
4RG/H/A004	01	
Compass	Date	Scale
	05 APR 2026	1:100@A3
	Project No	Sheet No
	-	-
CONSULTANT:		
 <b>SA DESIGN &amp; MANAGEMENT LTD</b> Design & Consultancy Mob: 07930 880404 65 HUNTERS GROVE, HAYES, MIDDLESEX, UB3 3JE saudahmad67@gmail.com		
<small>THIS DRAWING IS A COPYRIGHT OF S A DESIGN &amp; MANAGEMENT AND MUST NOT BE DUPLICATED OR REPRODUCED WITHOUT PERMISSION FROM THE DESIGNER.</small>		

