
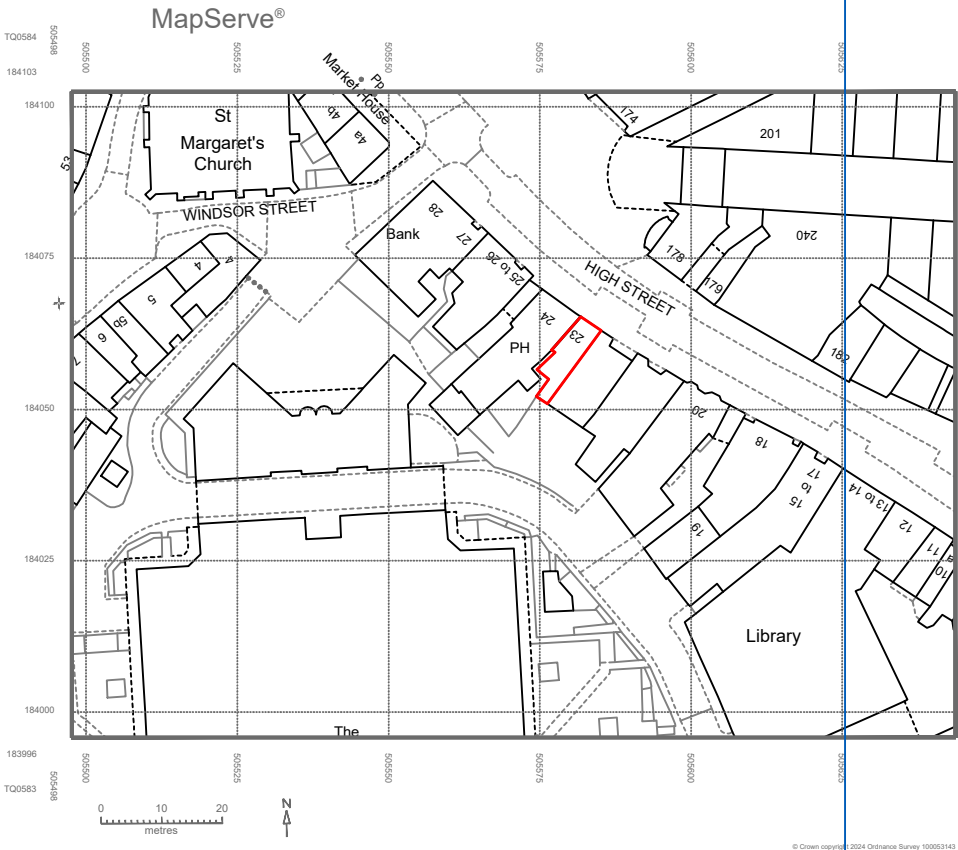


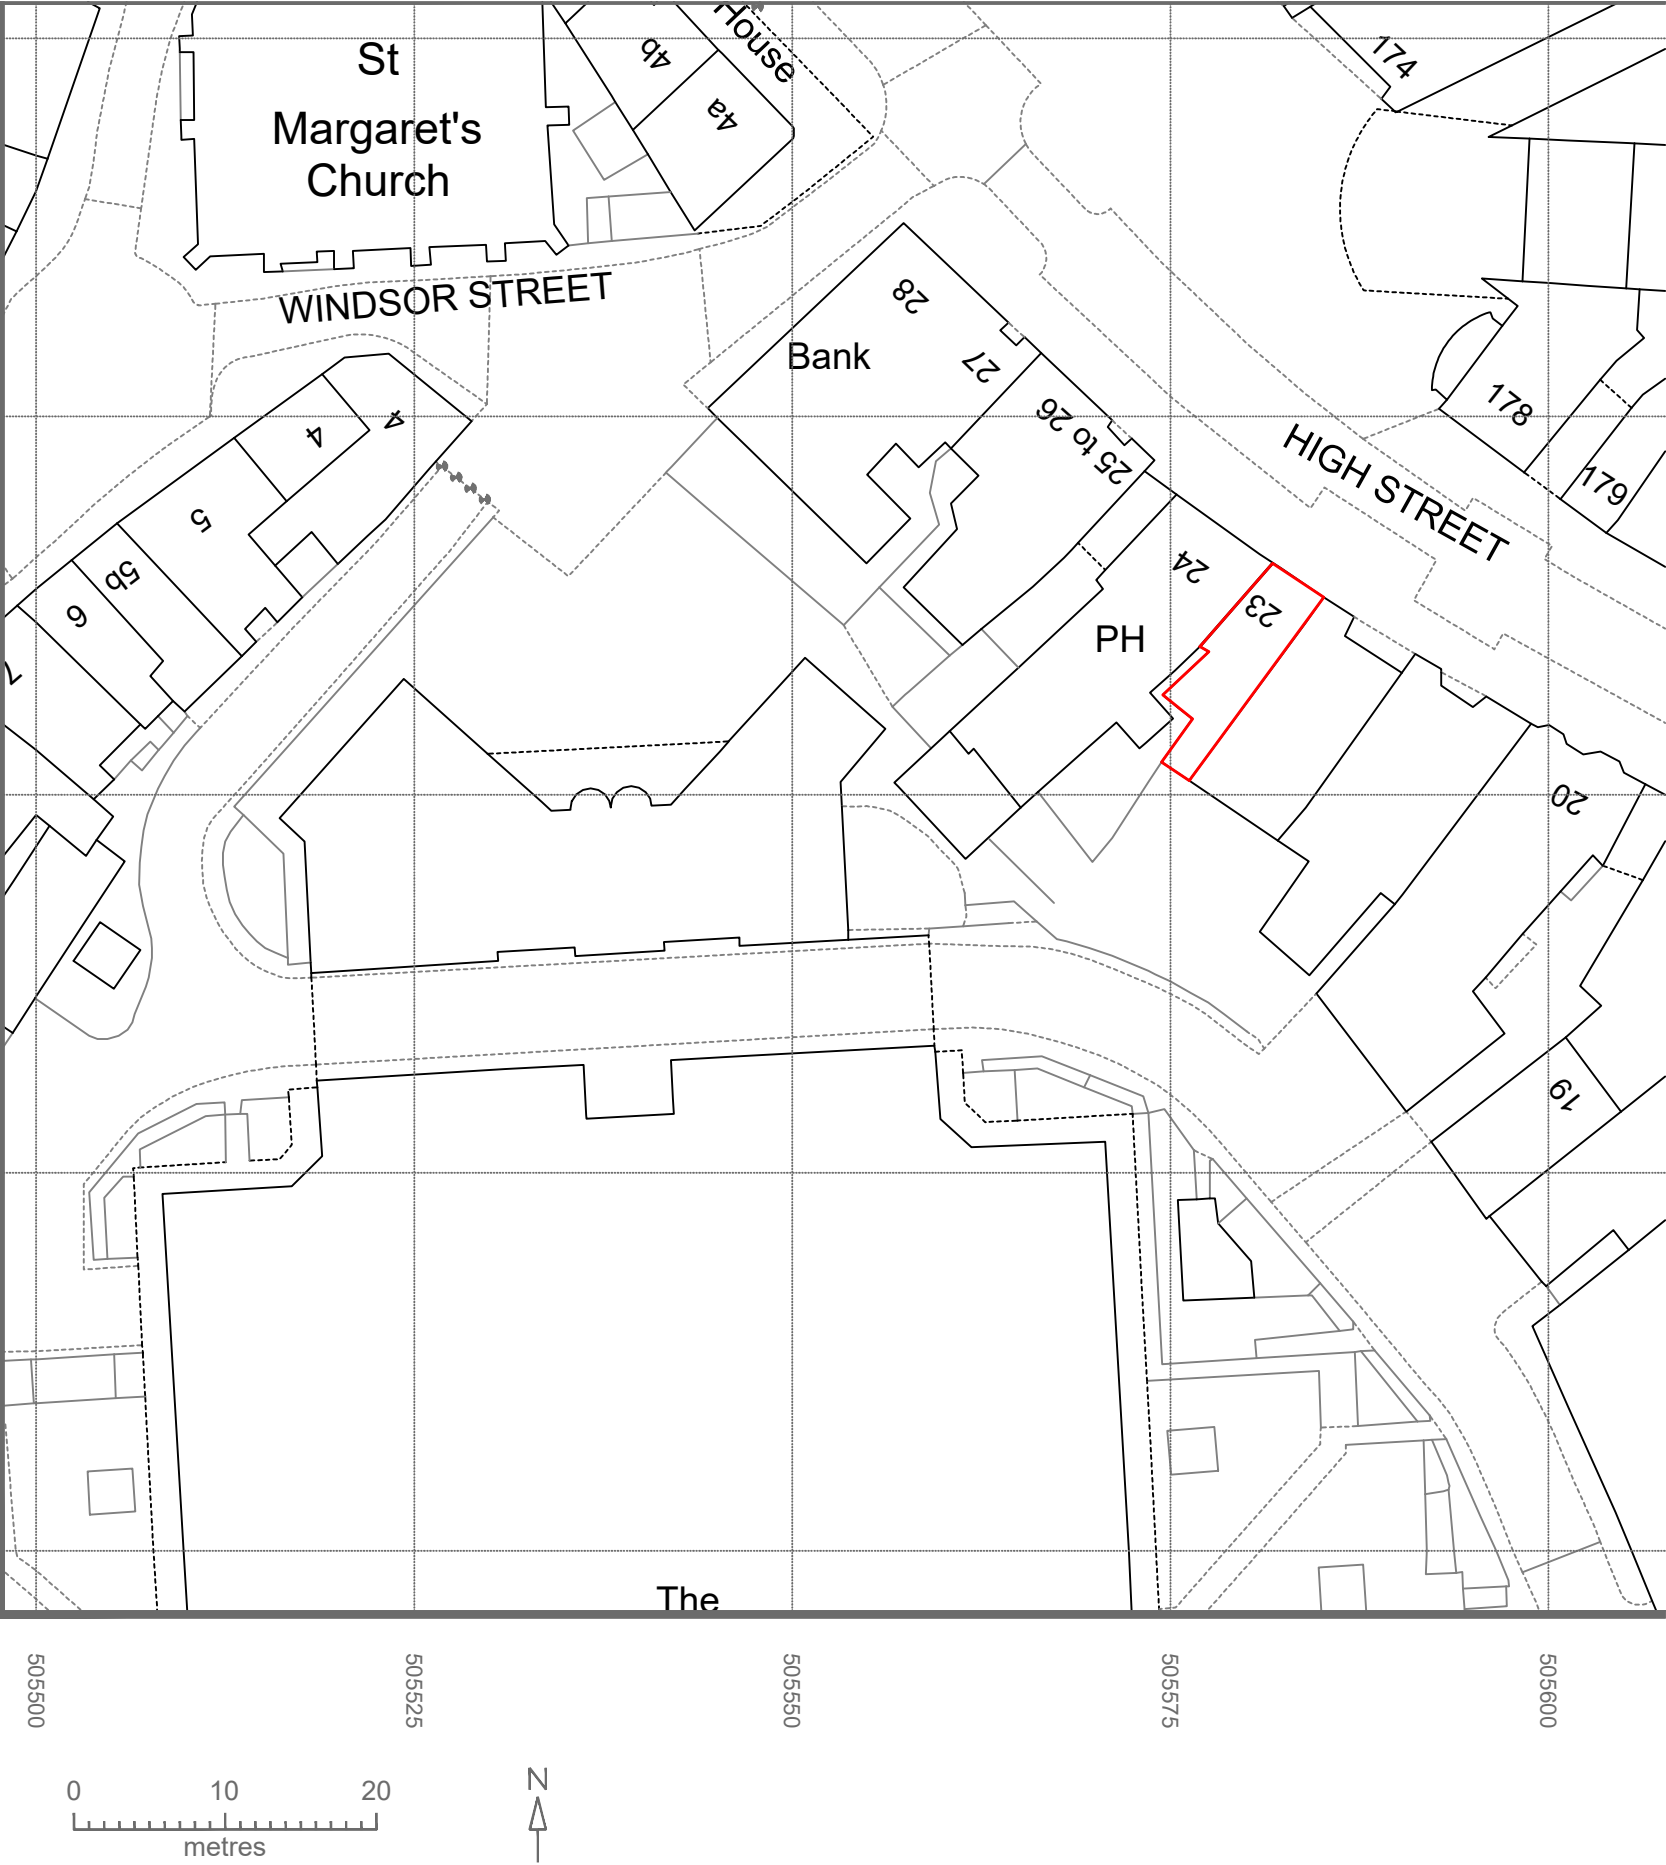

scale 1.1250

scale 1.500

Retrospective Planning application

Notes:

A	first drawing for planning	DJ	01/09/13
REV:	DESCRIPTION:	BY:	DATE:
STATUS: draft			



Innovationgrp Ltd

The Maltings
Anderson road B66 4AR
roger@innovationgrp.co.uk

CLIENT:	SKVP UXBRIDGE 23 HIGH ST UXBRIDGE UB8 1JN
ARCHITECT:	INNOVATIONGRP THE MALTINGS ANDERSON ROAD BIRMINGHAM B66 4AR

SITE:	23 HIGH STREET UXBRIDGE		
TITLE:	SITE PLANNING DETAILS		
SCALE AT A3:	DATE:	DRAWN:	CHECKED:
1:50, 1:100	8/10/24	DJ	DJ
PROJECT NO:	DRAWING NO:	REVISION:	
24567	A3/247	-	