


NOTE


THIS DRAWING IS TO BE READ IN CONJUNCTION WITH ALL OTHER RELEVANT DRAWINGS AND SPECIFICATIONS

THIS DRAWING HAS BEEN PREPARED FOR IDENTIFICATION PURPOSES ONLY. VERIFICATION OF DRAWN INFORMATION TO BE CARRIED OUT BY CONTRACTOR PRIOR TO OTHER USE.

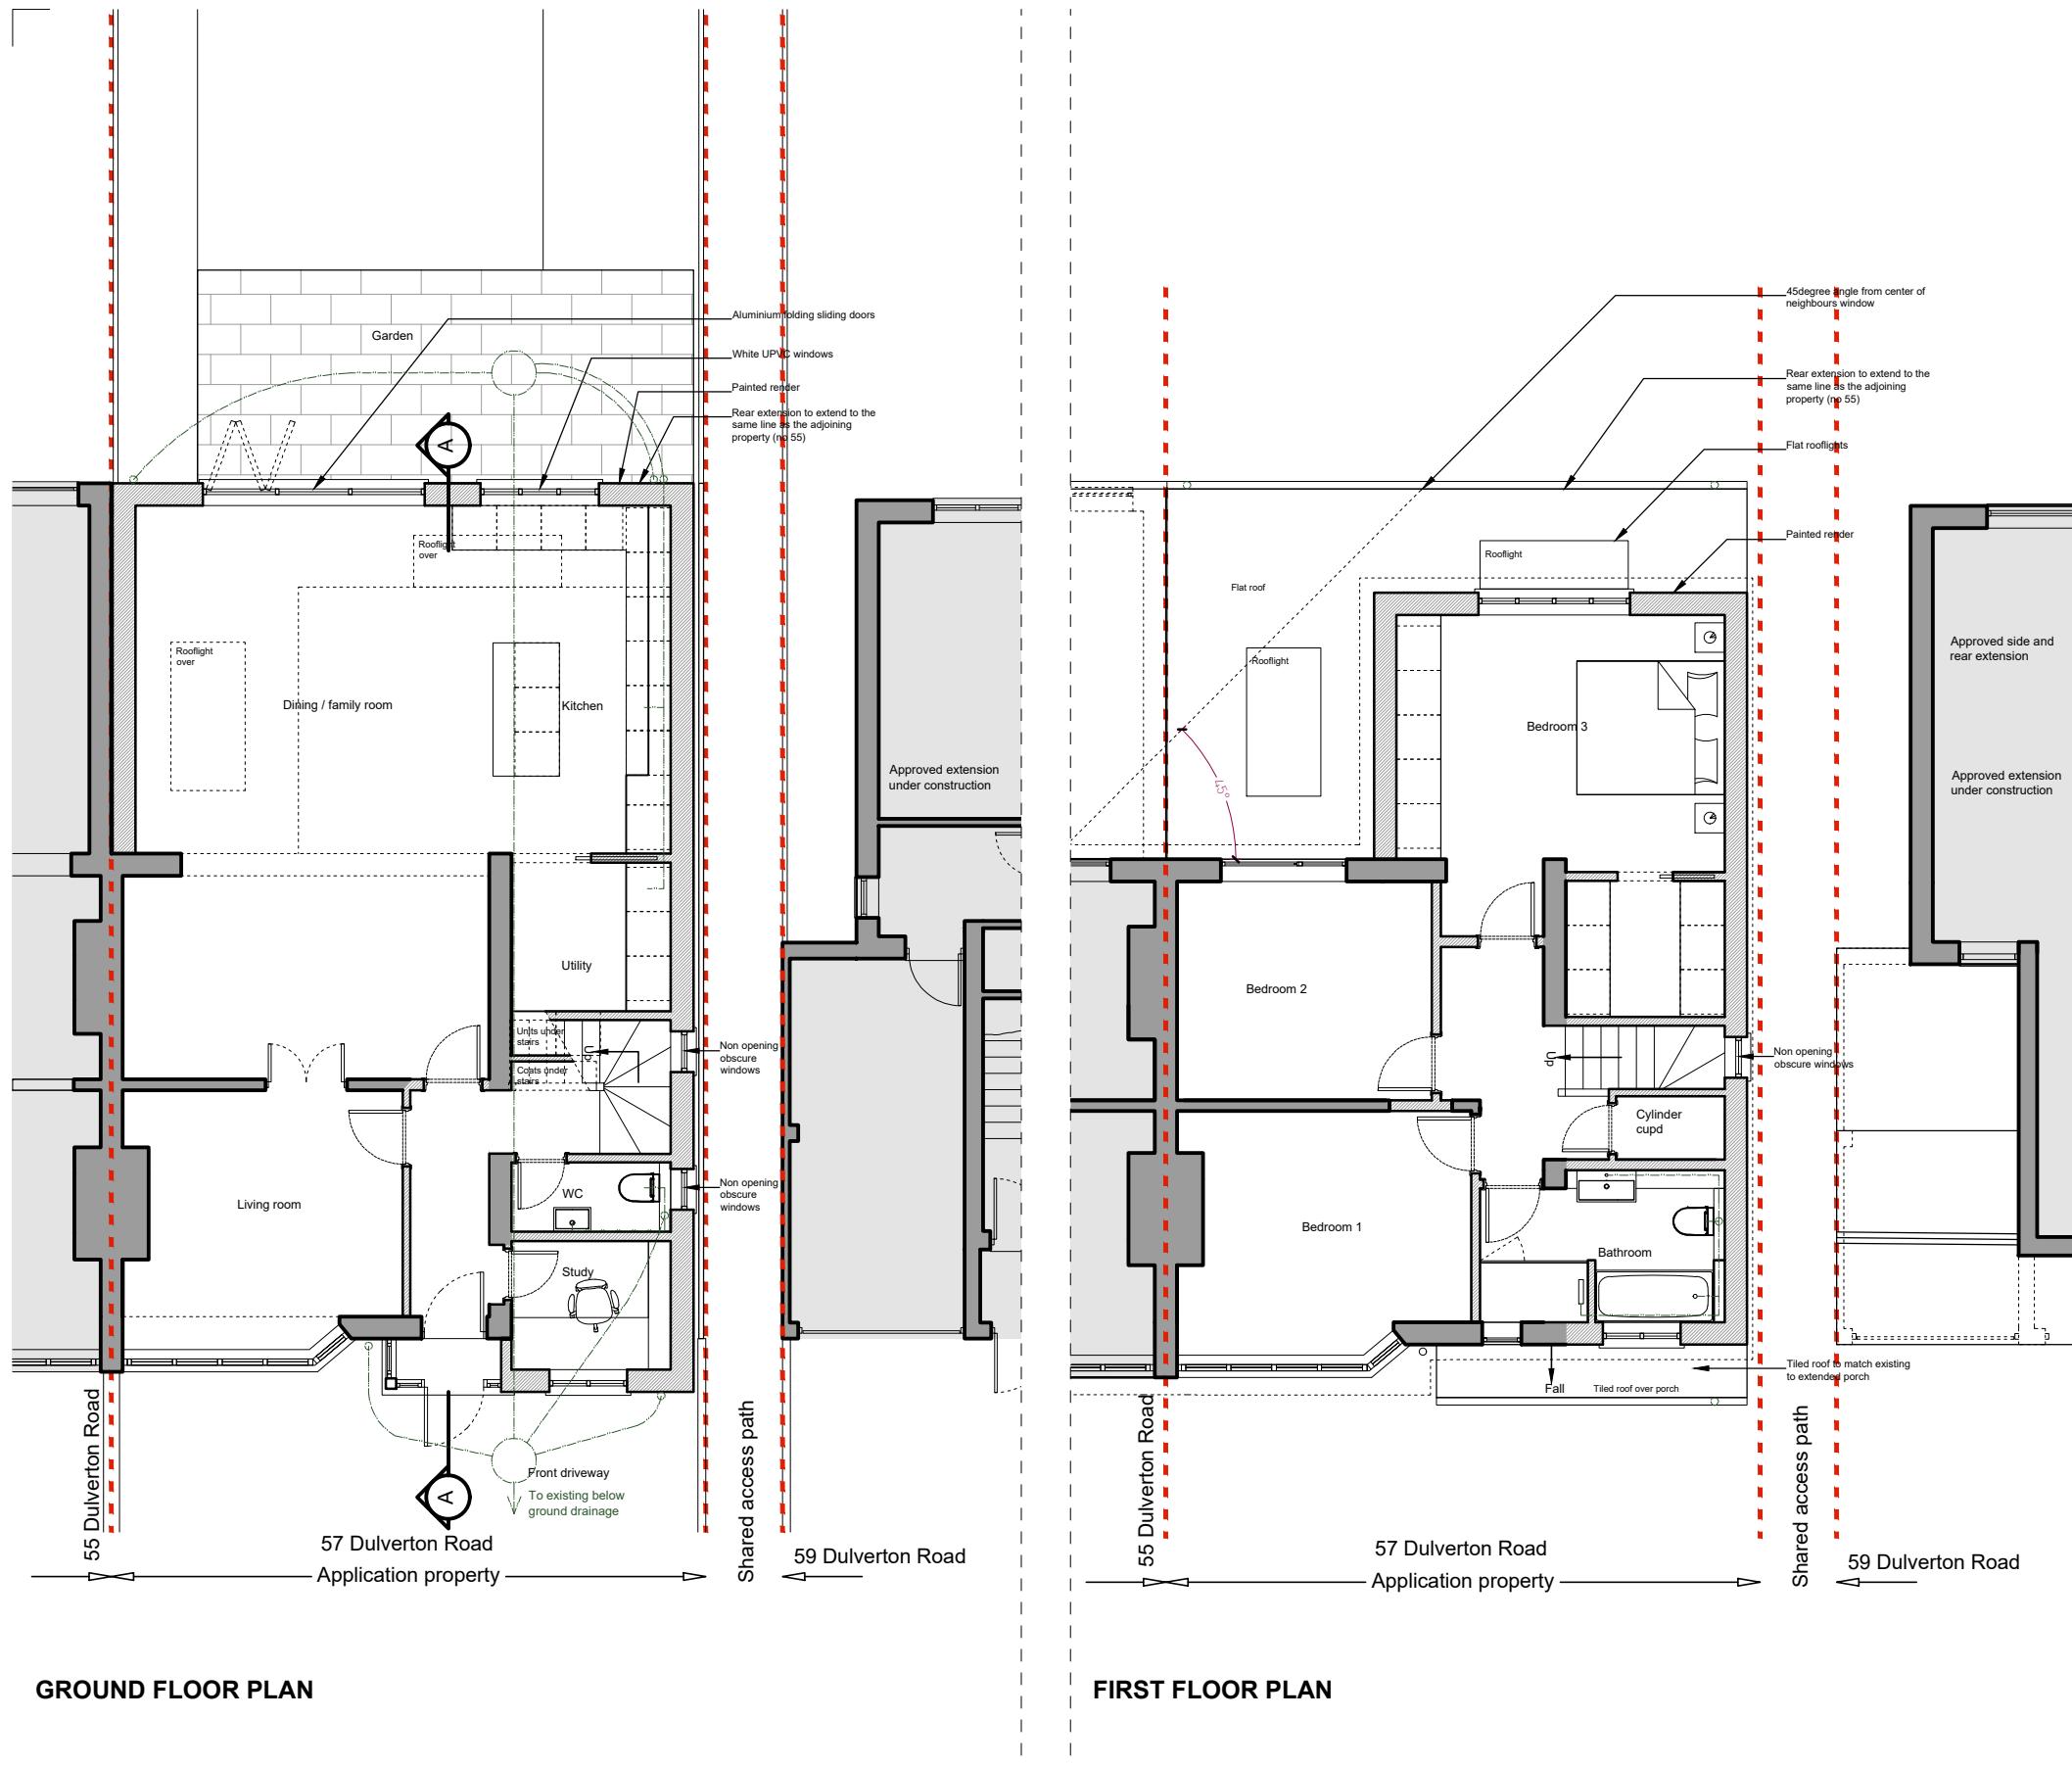

GROUND FLOOR PLAN

FIRST FLOOR PLAN

 

Evelegh Designs

38 Northwood Road
London, N6 5TP

rupert@eveleghdesigns.co.uk
jocelyn@eveleghdesigns.co.uk
tel 07722 830254

project no
57 DULVERTON ROAD. 25/04
Ruislip HA4 9AF

drawing no
PROPOSED GROUND & GA 02
FIRST FLOOR PLANS

scale date drawn checked
1:100 @A3 21.01.25 RE