


GROUND FLOOR PLAN

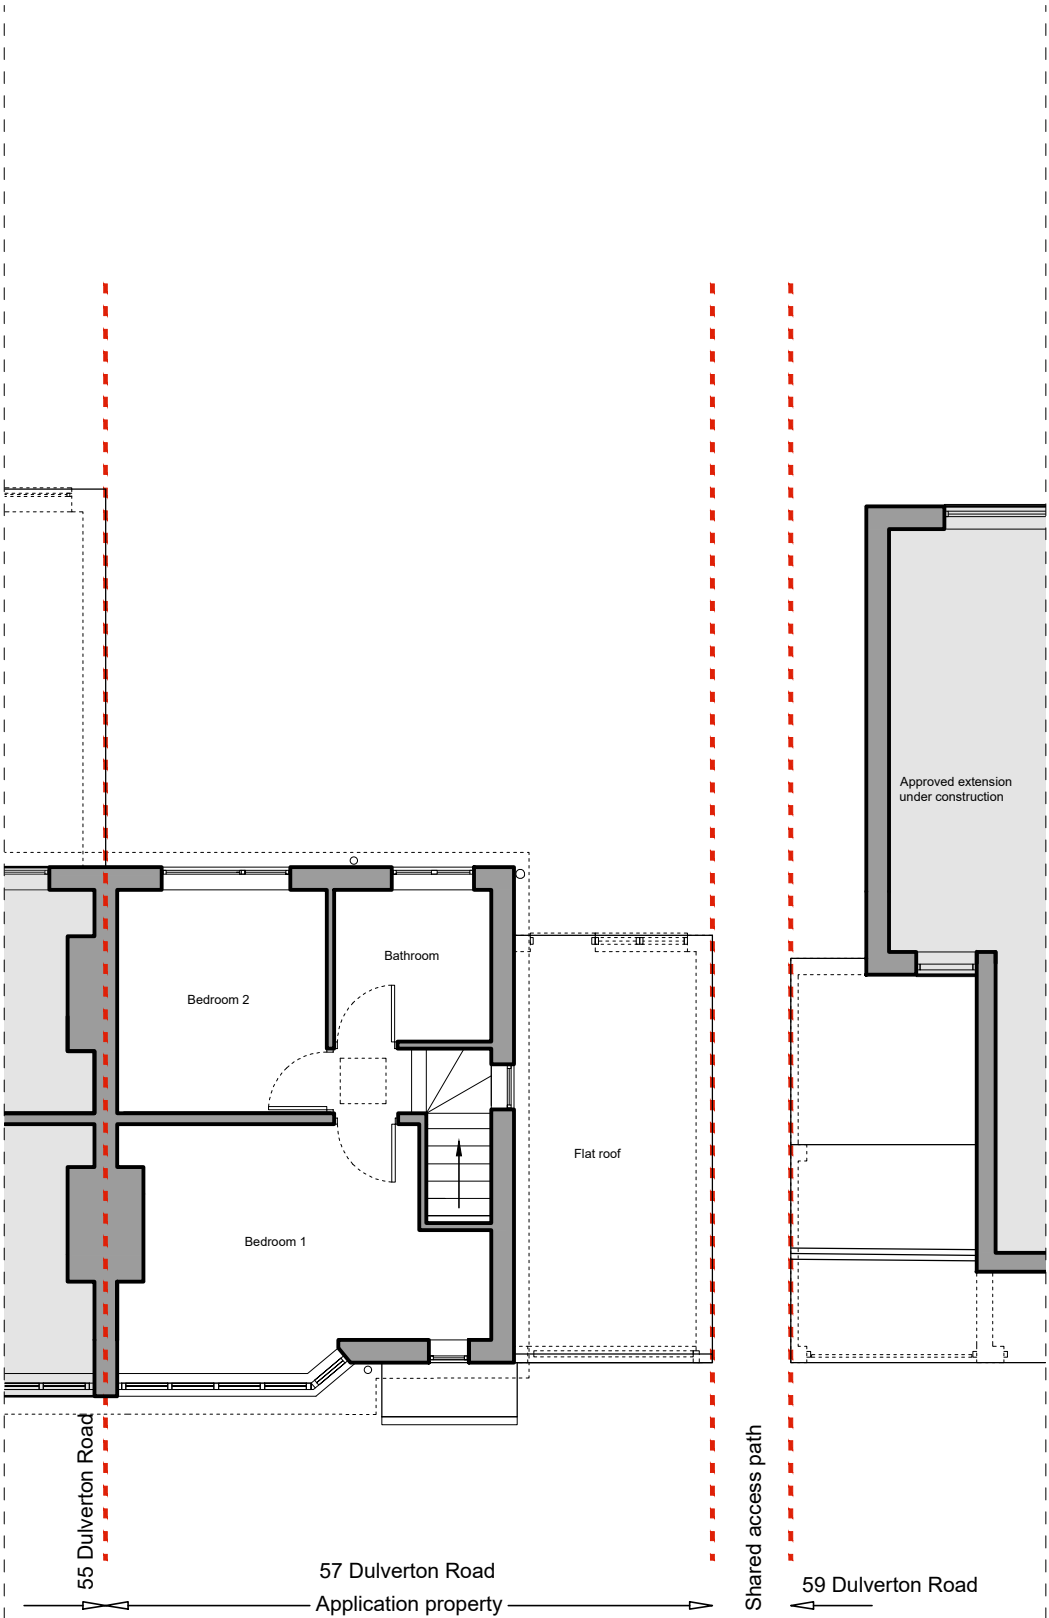

FIRST FLOOR PLAN

NOTE

THIS DRAWING IS TO BE READ IN CONJUNCTION WITH ALL OTHER RELEVANT DRAWINGS AND SPECIFICATIONS

THIS DRAWING HAS BEEN PREPARED FOR IDENTIFICATION PURPOSES ONLY. VERIFICATION OF DRAWN INFORMATION TO BE CARRIED OUT BY CONTRACTOR PRIOR TO OTHER USE.

REVISION	DATE
----------	------

Eveleigh Designs

38 Northwood Road
London, N6 5TP

rupert@eveleighdesigns.co.uk
jocelyn@eveleighdesigns.co.uk
tel 07722 830254

project	no
57 DULVERTON ROAD.	25/04
Ruislip HA4 9AF	

drawing	no
EXISTING GROUND & FIRST	SV 02
FLOOR PLANS	

scale	date	drawn	checked
1:100 @A3	21.01.25	RE	

PLANNING

