


Reproduction in whole or in part of this drawings is forbidden without written permission from CHIC DECO ARKI LTD


All dimensions shown are approximate and are to be cross-checked on site prior to completing any building work, structural engineering and party wall process.

Do not scale this drawing other than for planning purposes. This drawings are not to be used for building purposes.


ALL STRUCTURAL WORK TO BE IN STRICT ACCORDANCE WITH THE STRUCTURAL ENGINEER'S DETAILS, RECOMMENDATIONS AND SPECIFICATIONS. ALL MEASUREMENTS ON SITE AND PLANS ARE TO BE CHECKED BY THE CONTRACTOR PRIOR TO CONSTRUCTION.

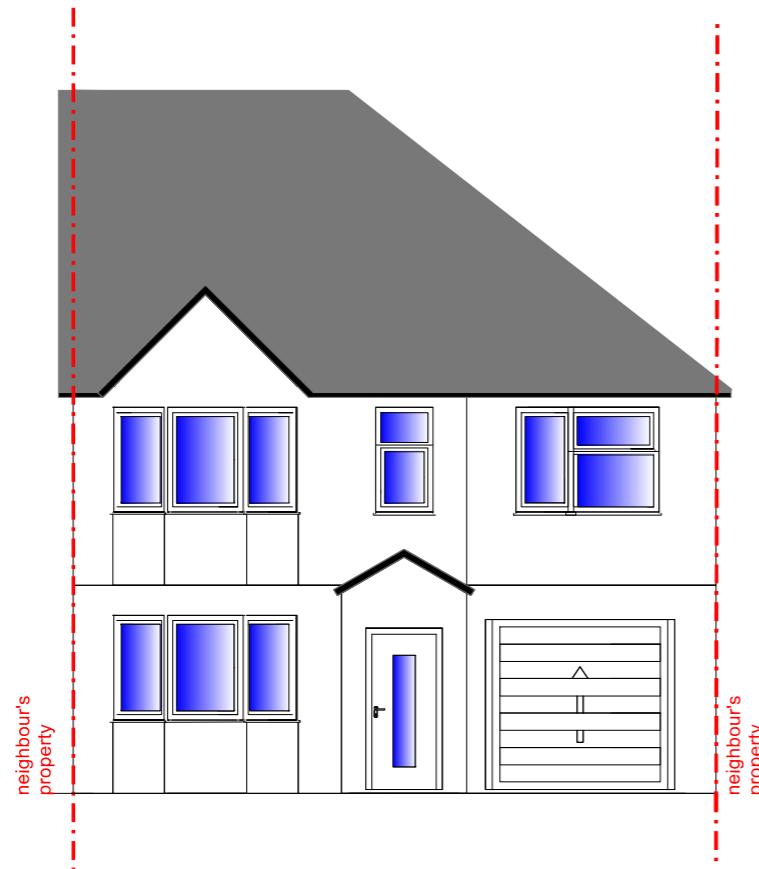


EXISTING FRONT ELEVATION

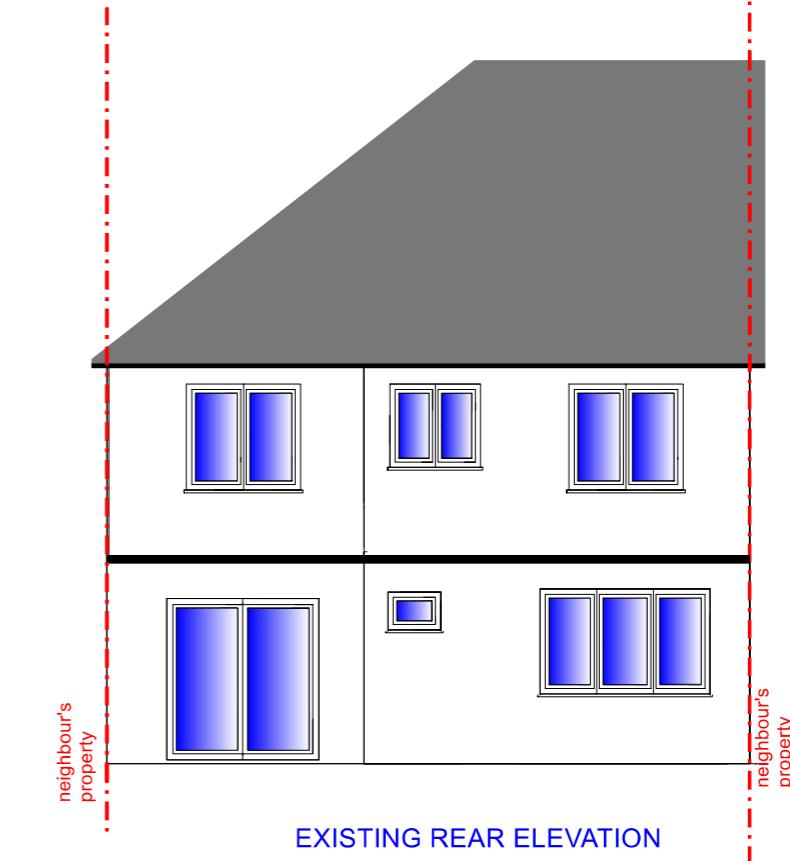


EXISTING REAR ELEVATION

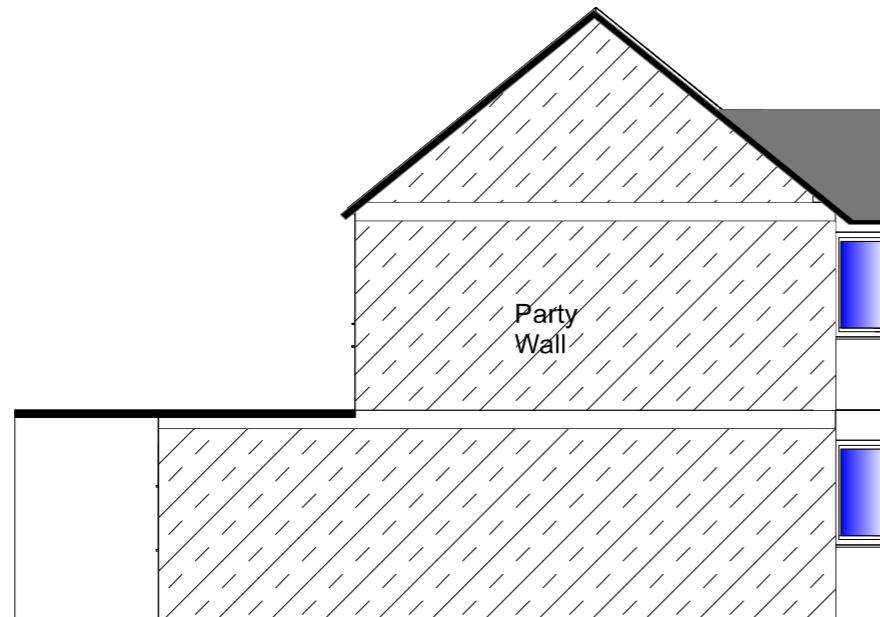

EXISTING LEFT ELEVATION

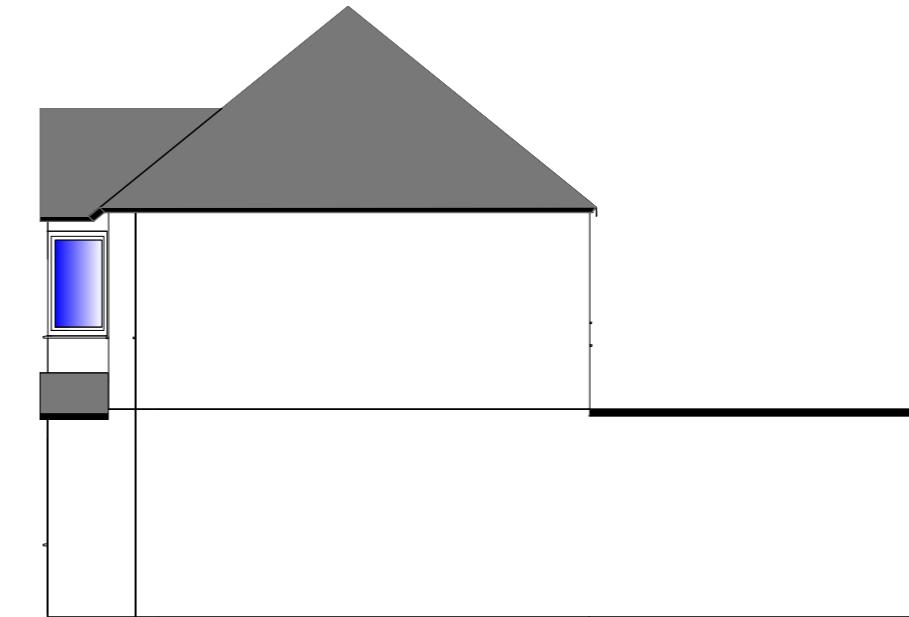

EXISTING RIGHT ELEVATION

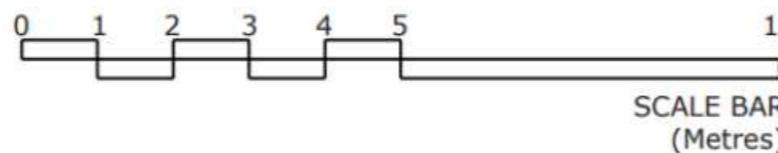

Drawing title: EXISTING ELEVATIONS		
Drawing no. 110HA40UQ - 01	Scale: 1:100 @A3	Date created: 27/04/2022

Client:
Sriram Akella
110 Exmouth Road
Ruislip, HA4 0UQ

PlanningApp