



PROPOSED GROUND FLOOR PLAN

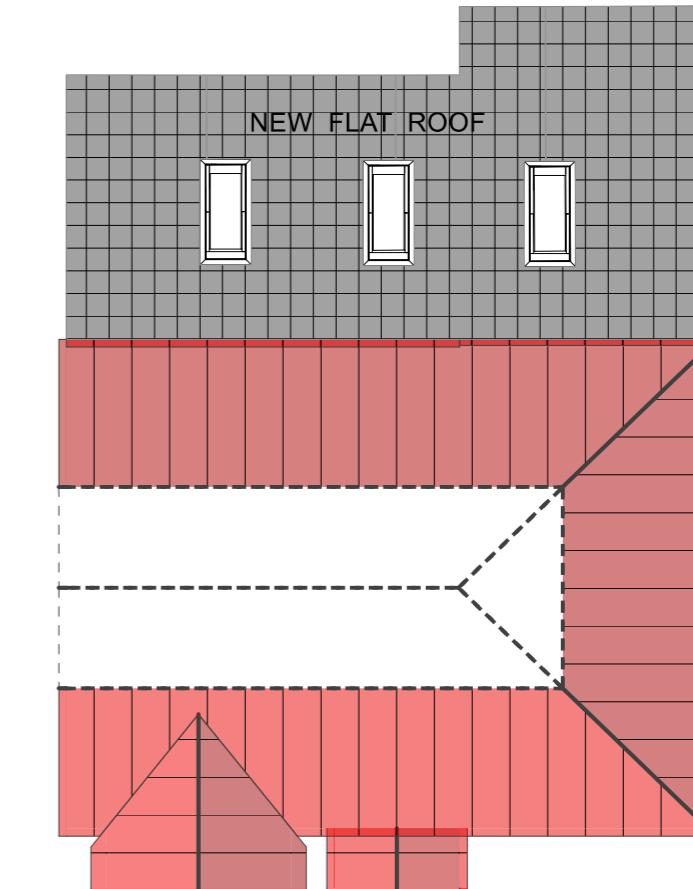

PROPOSED ROOF PLAN

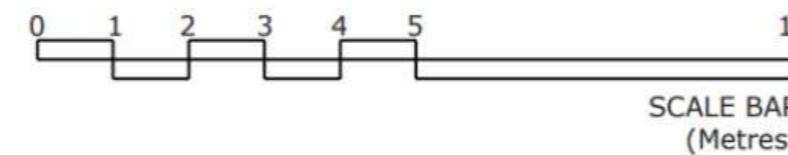

Drawing title: PROPOSED GROUND FLOOR & ROOF PLAN		
Drawing no. 110HA40UQ - 12	Scale: 1:100 @A3	Date created: 27/04/2022

Client:  
Sriram Akella  
110 Exmouth Road  
Ruislip, HA4 0UQ

PlanningApp