

Block Plan Existing

1 : 500

Block Plan Approved

1 : 500

General Notes:

Copyright The Market Design & Build. No implied licence exists. This drawing should not be used to calculate areas for the purposes of valuation. Do not scale this drawing. All dimensions to be checked on the site by the contractor and such dimensions to be their responsibility. All work must comply with relevant British Standards and Building Regulations requirements. Drawing errors and omissions to be reported to the architect. To be read in conjunction with Architect's specification and other consultant information. All fixed furniture drawn is for guidance only. Refer to separate drawings and schedules.

Drawing Status:

PLANNING

Project Name
8 Elmbridge Close, Ruislip, HA4 7XA


Clients Name
Farid Sadiq

Drawing Title Block Plan

Scale 1:500@A3	Date	Drawn By AA
-------------------	------	----------------

Drawing Number
230046_R1_D.0001

Issue Date	Checked	Revision
09/11/2023	NK	1

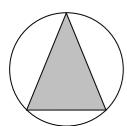

Block Plan Proposed

1 : 500



THE **MARKET** DESIGN & BUILD



A TRUE DESIGN & BUILD COMPANY

320 High Street
Harlington, Hayes,
Middlesex,
UB3 5DU

t:0203 432 5269

www.themarketdesignbuild.com
info@themarketdesignbuild.com

General Notes:

Copyright The Market Design & Build. No implied licence exists. This drawing should not be used to calculate areas for the purposes of valuation. Do not scale this drawing. All dimensions to be checked on the site by the contractor and such dimensions to be their responsibility. All work must comply with relevant British Standards and Building Regulations requirements. Drawing errors and omissions to be reported to the architect. To be read in conjunction with Architect's specification and other consultant information. All fixed furniture drawn is for guidance only. Refer to separate drawings and schedules.

Drawing Status:

PLANNING

Project Name
8 Elmbridge Close, Ruislip, HA4 7XA


Clients Name
Farid Sadiq

Drawing Title Block Plan

Scale
1:500@A3 Date
MAY 2024 Drawn By
AA

Drawing Number
230046-PI -D 0001A

Issue Date	Checked	Revision
14/05/2024	PN	2

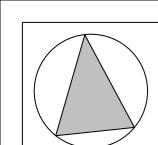

THE **MARKET** DESIGN & BUILD



A TRUE DESIGN & BUILD COMPANY

320 High Street
Harlington, Hayes,
Middlesex,
UB3 5DU

t:0203 432 5269

www.themarketdesignbuild.com
info@themarketdesignbuild.com



General Notes:

Copyright The Market Design & Build. No implied licence exists. This drawing should not be used to calculate areas for the purposes of valuation. Do not scale this drawing. All dimensions to be checked on the site by the contractor and such dimensions to be their responsibility. All work must comply with relevant British Standards and Building Regulations requirements. Drawing errors and omissions to be reported to the architect. To be read in conjunction with Architect's specification and other consultant information. All fixed furniture drawn is for guidance only. Refer to separate drawings and schedules.

Drawing Status:

PLANNING

Project Name
8 Elmbridge Close, Ruislip, HA4 7XA


Clients Name
Farid Sadiq


Drawing Title
Ground Floor Existing

Scale Date Drawn By
1:100@A3 JAN 2024 AA

Drawing Number
230046-PI -D 0002

Issue Date 12/01/2024	Checked PN	Revision 2
--------------------------	---------------	---------------

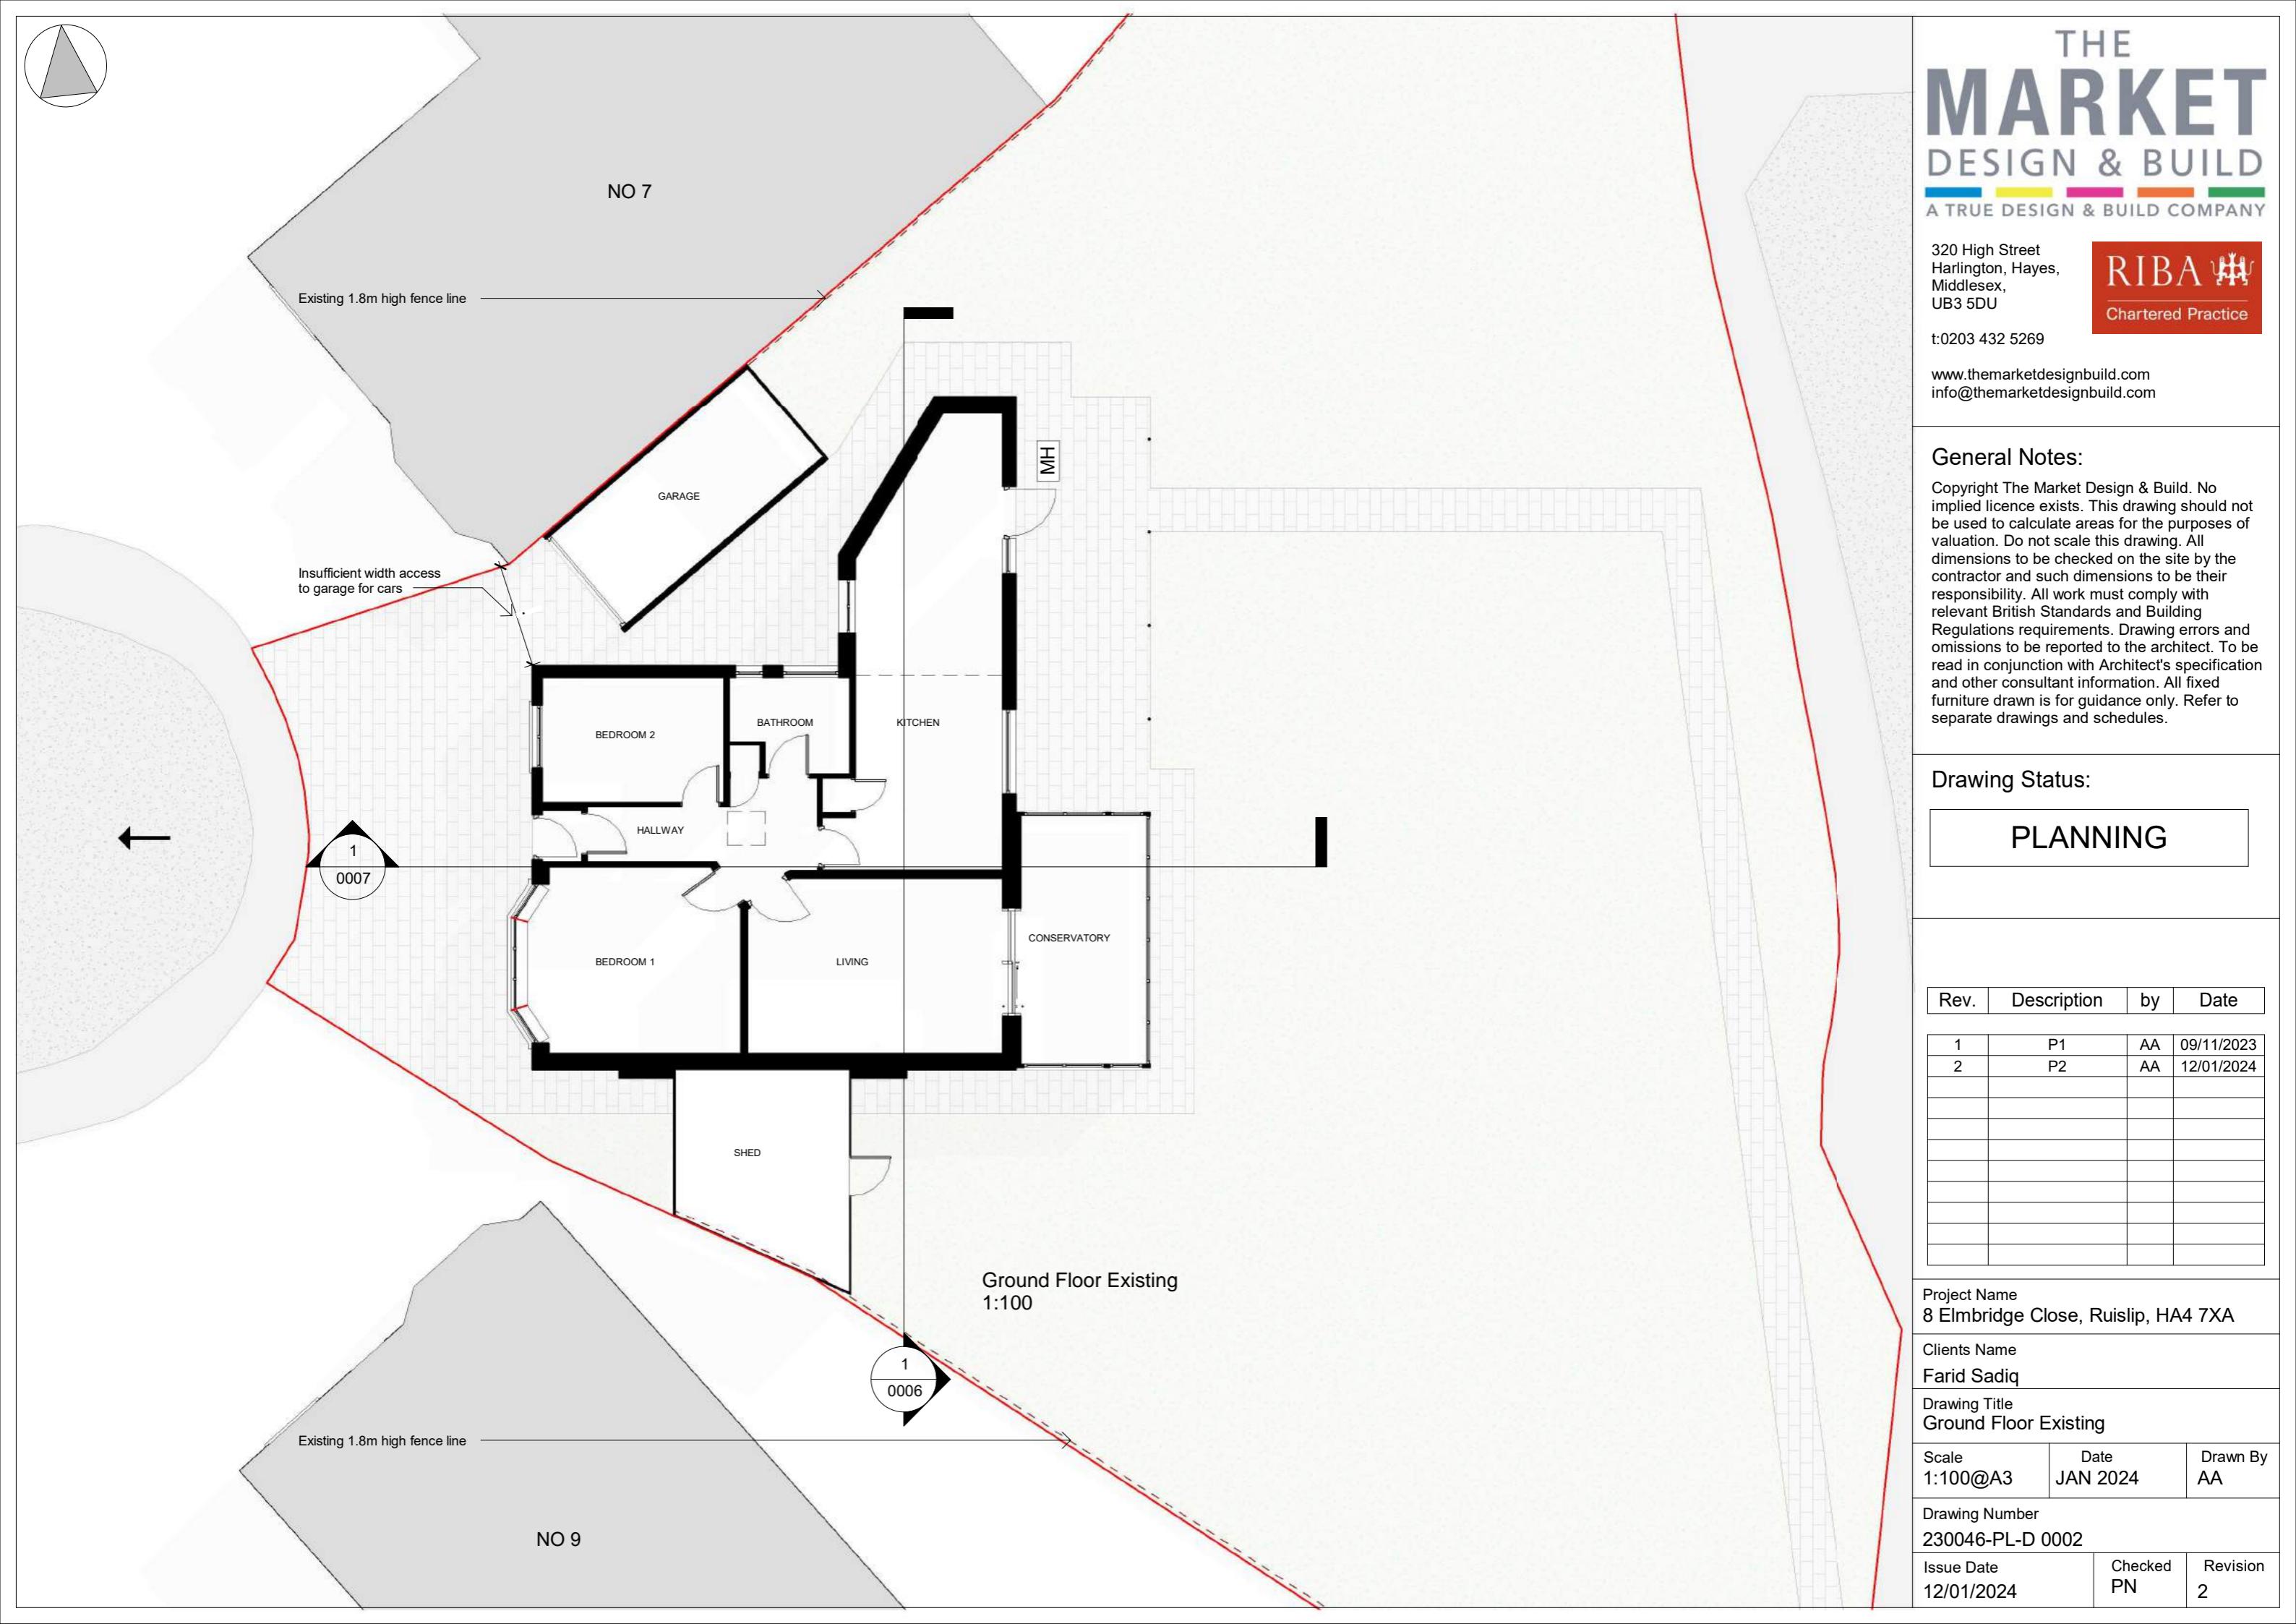

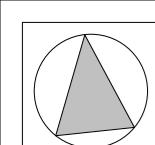

Approved as per planning decision REF 27982/APP/2023/3260, Dated 30/01/2024

THE **MARKET** DESIGN & BUILD



A TRUE DESIGN & BUILD COMPANY

320 High Street
Harlington, Hayes,
Middlesex,
UB3 5DU

t:0203 432 5269

www.themarketdesignbuild.com
info@themarketdesignbuild.com



General Notes:

Copyright The Market Design & Build. No implied licence exists. This drawing should not be used to calculate areas for the purposes of valuation. Do not scale this drawing. All dimensions to be checked on the site by the contractor and such dimensions to be their responsibility. All work must comply with relevant British Standards and Building Regulations requirements. Drawing errors and omissions to be reported to the architect. To be read in conjunction with Architect's specification and other consultant information. All fixed furniture drawn is for guidance only. Refer to separate drawings and schedules.

Drawing Status:

PLANNING

Project Name
8 Elmbridge Close, Ruislip, HA4 7XA


Clients Name
Farid Sadig


Drawing Title
Ground Floor Approved

Scale
1:100@A3 Date
JAN 2024 Drawn By
AA

Drawing Number
230046-PL-D 0003

Issue Date 12/01/2024	Checked PN	Revision 2
--------------------------	---------------	---------------

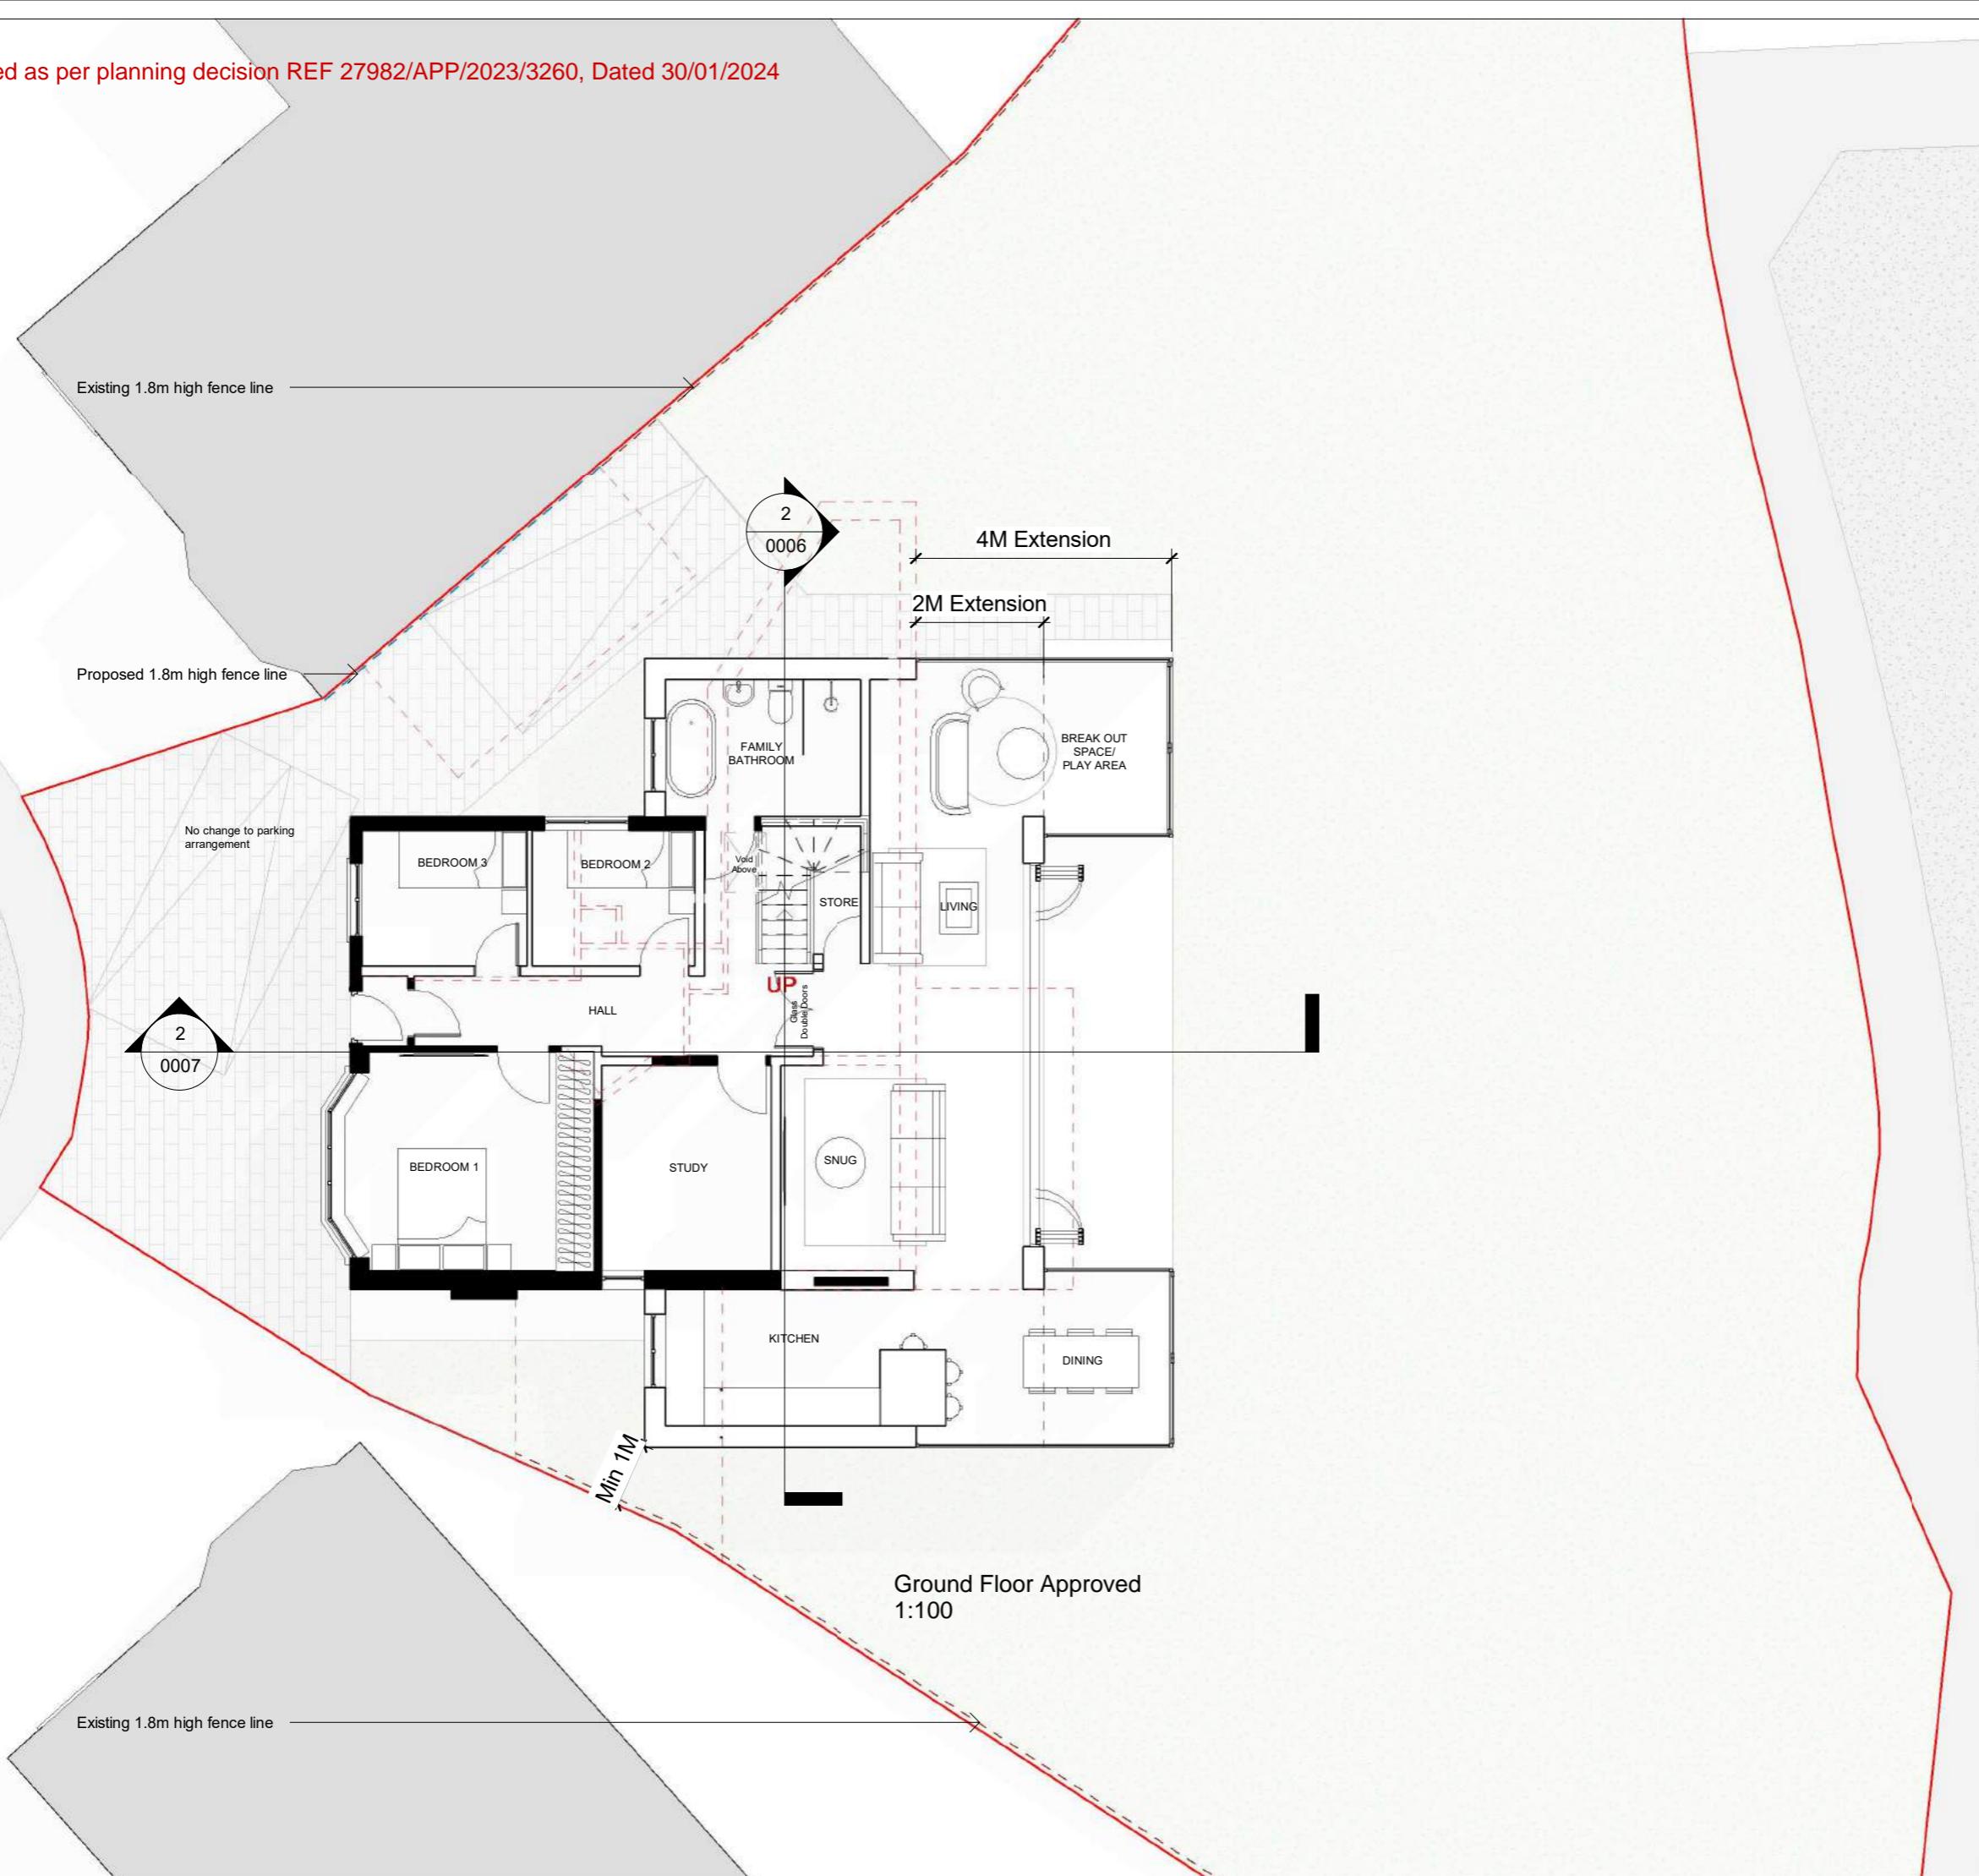

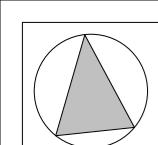

THE **MARKET** DESIGN & BUILD



A TRUE DESIGN & BUILD COMPANY

320 High Street
Harlington, Hayes,
Middlesex,
UB3 5DU

t:0203 432 5269

www.themarketdesignbuild.com
info@themarketdesignbuild.com



General Notes:

Copyright The Market Design & Build. No implied licence exists. This drawing should not be used to calculate areas for the purposes of valuation. Do not scale this drawing. All dimensions to be checked on the site by the contractor and such dimensions to be their responsibility. All work must comply with relevant British Standards and Building Regulations requirements. Drawing errors and omissions to be reported to the architect. To be read in conjunction with Architect's specification and other consultant information. All fixed furniture drawn is for guidance only. Refer to separate drawings and schedules.

Drawing Status:

PLANNING

Project Name
8 Elmbridge Close, Ruislip, HA4 7XA

Clients Name
Farid Sadig


Drawing Title
Ground Floor Proposed

Scale 1:100@A3	Date MAY 2024	Drawn By AA
-------------------	------------------	----------------



Drawing Number
230046-PL-D 0003A

Issue Date	Checked	Revision
14/05/2024	PN	3



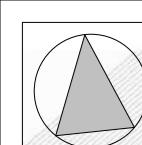

Approved as per planning decision REF 27982/APP/2023/3260, Dated 30/01/2024

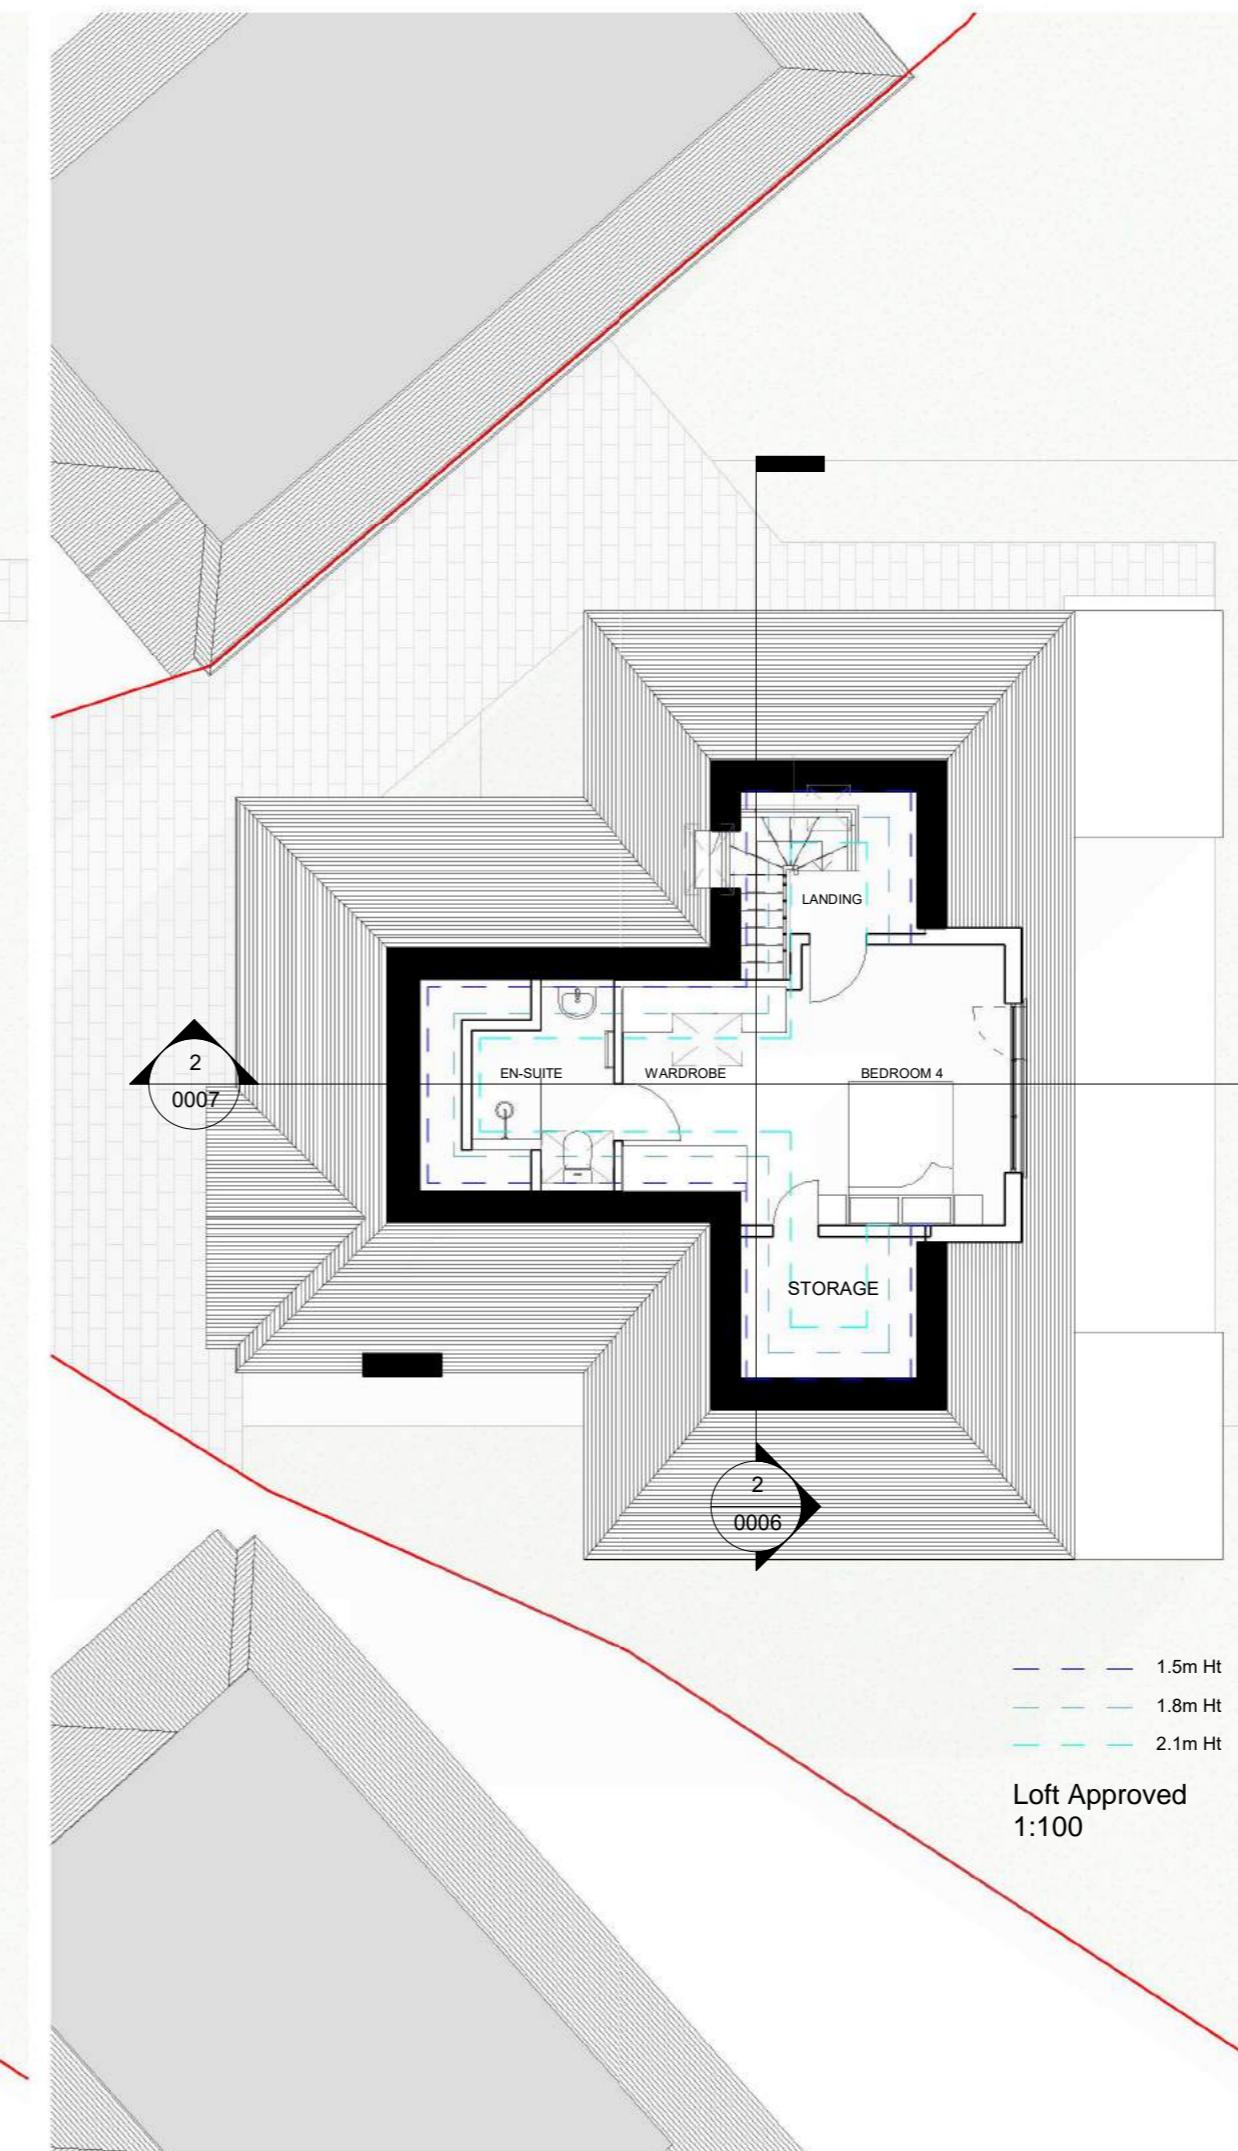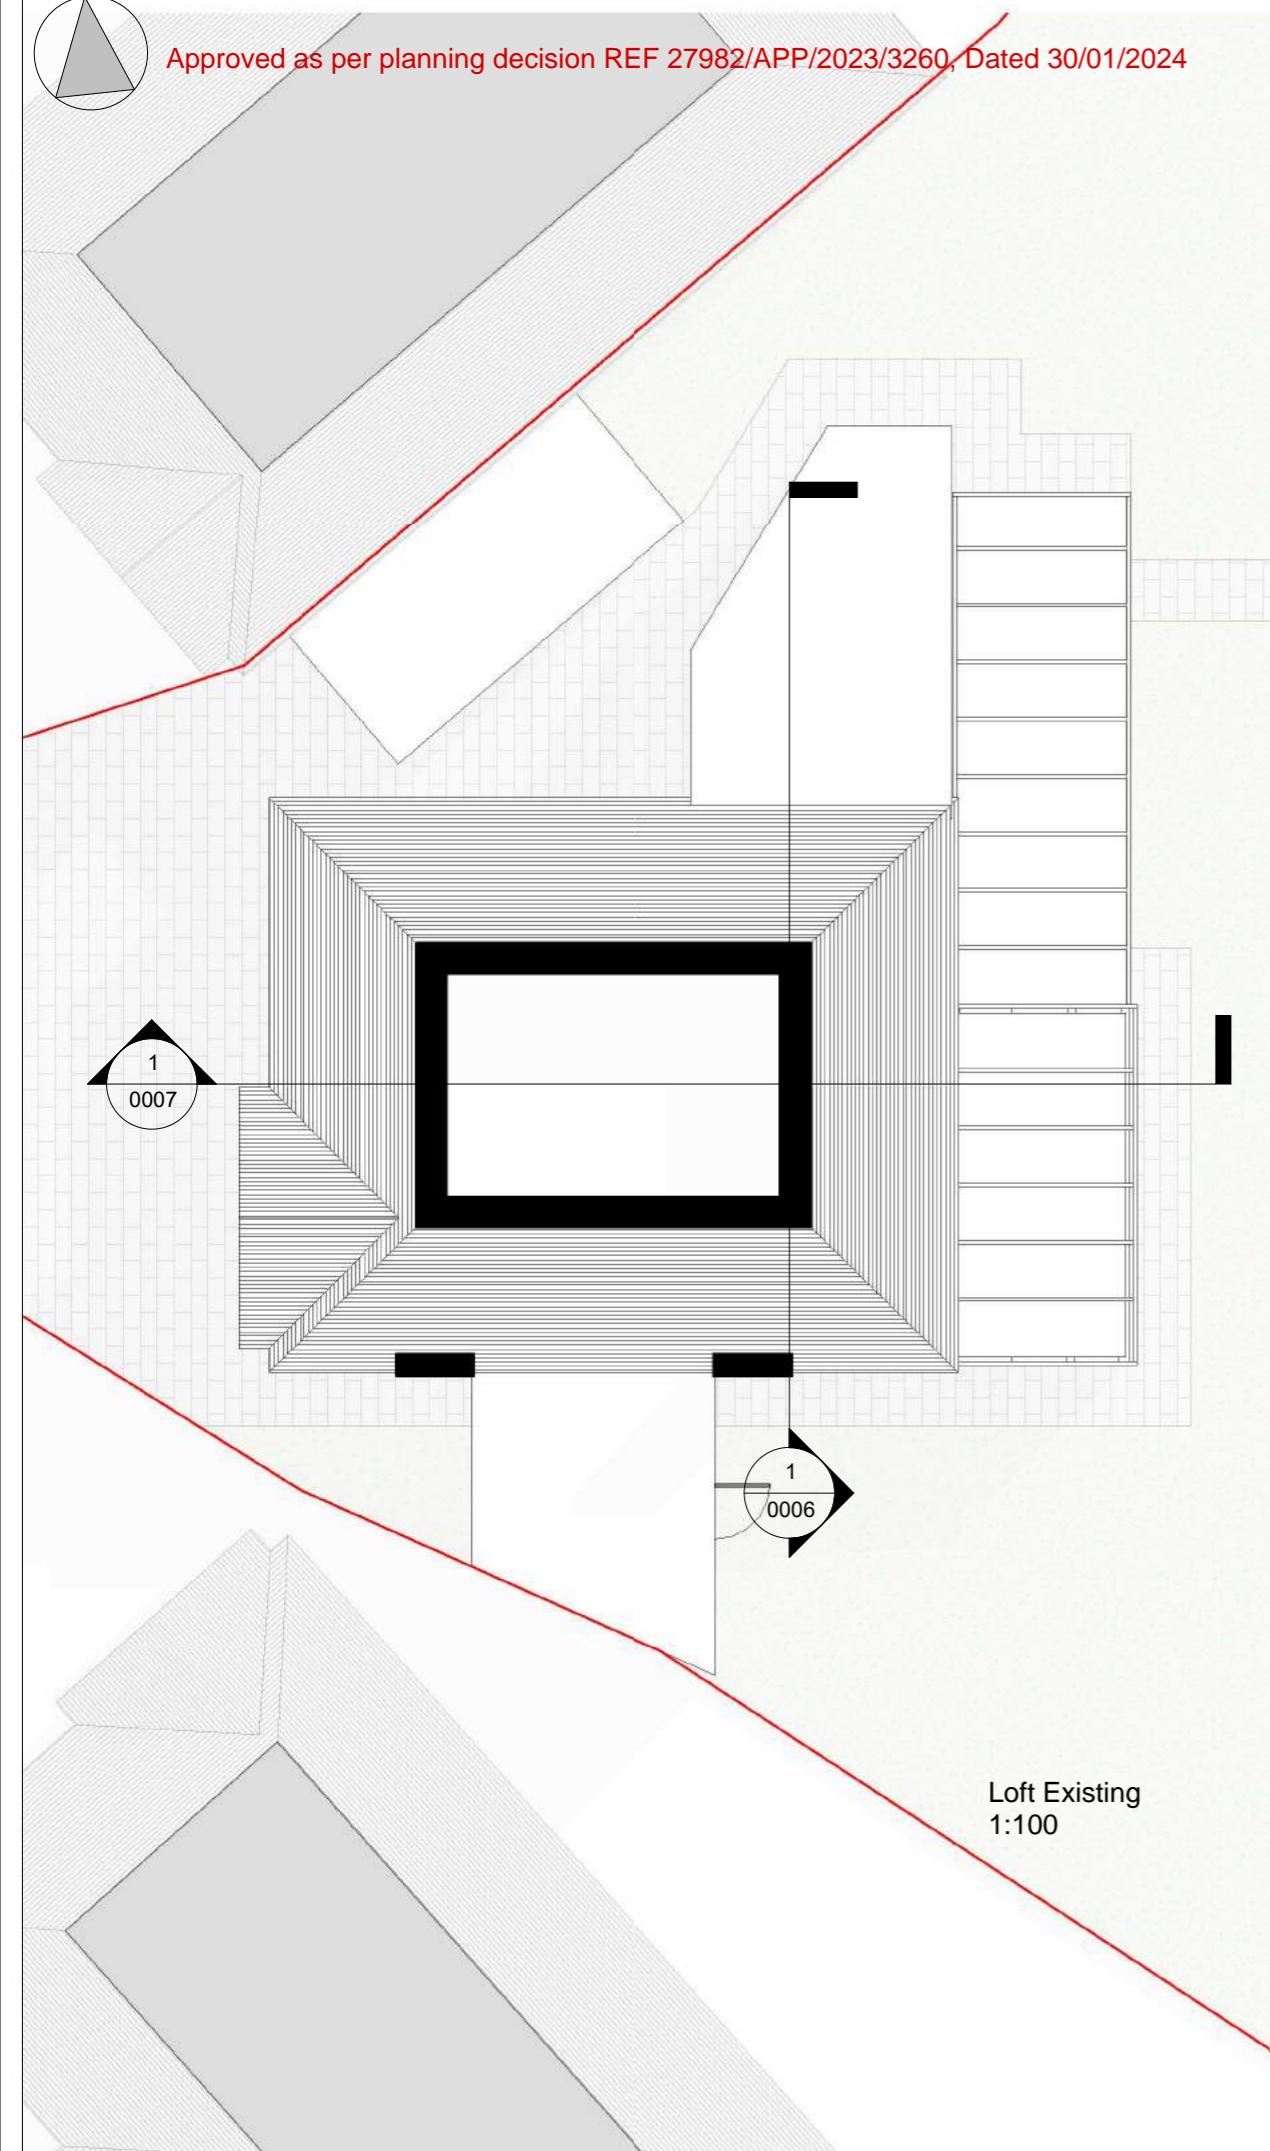

THE **MARKET** DESIGN & BUILD



A TRUE DESIGN & BUILD COMPANY

320 High Street
Harlington, Hayes,
Middlesex,
UB3 5DU

t:0203 432 5269

www.themarketdesignbuild.com
info@themarketdesignbuild.com

General Notes:

Copyright The Market Design & Build. No implied licence exists. This drawing should not be used to calculate areas for the purposes of valuation. Do not scale this drawing. All dimensions to be checked on the site by the contractor and such dimensions to be their responsibility. All work must comply with relevant British Standards and Building Regulations requirements. Drawing errors and omissions to be reported to the architect. To be read in conjunction with Architect's specification and other consultant information. All fixed furniture drawn is for guidance only. Refer to separate drawings and schedules.

Drawing Status:

PLANNING



Project Name
8 Elmbridge Close, Ruislip, HA4 7XA

Clients Name
Farid Sadiq

Drawing Title Loft Plans

Loft Approved
1:100

Scale 1:100@A3	Date	Drawn By AA
Drawing Number 230046-PL-D 0004		
Issue Date 09/11/2023	Checked PN	Revision 1

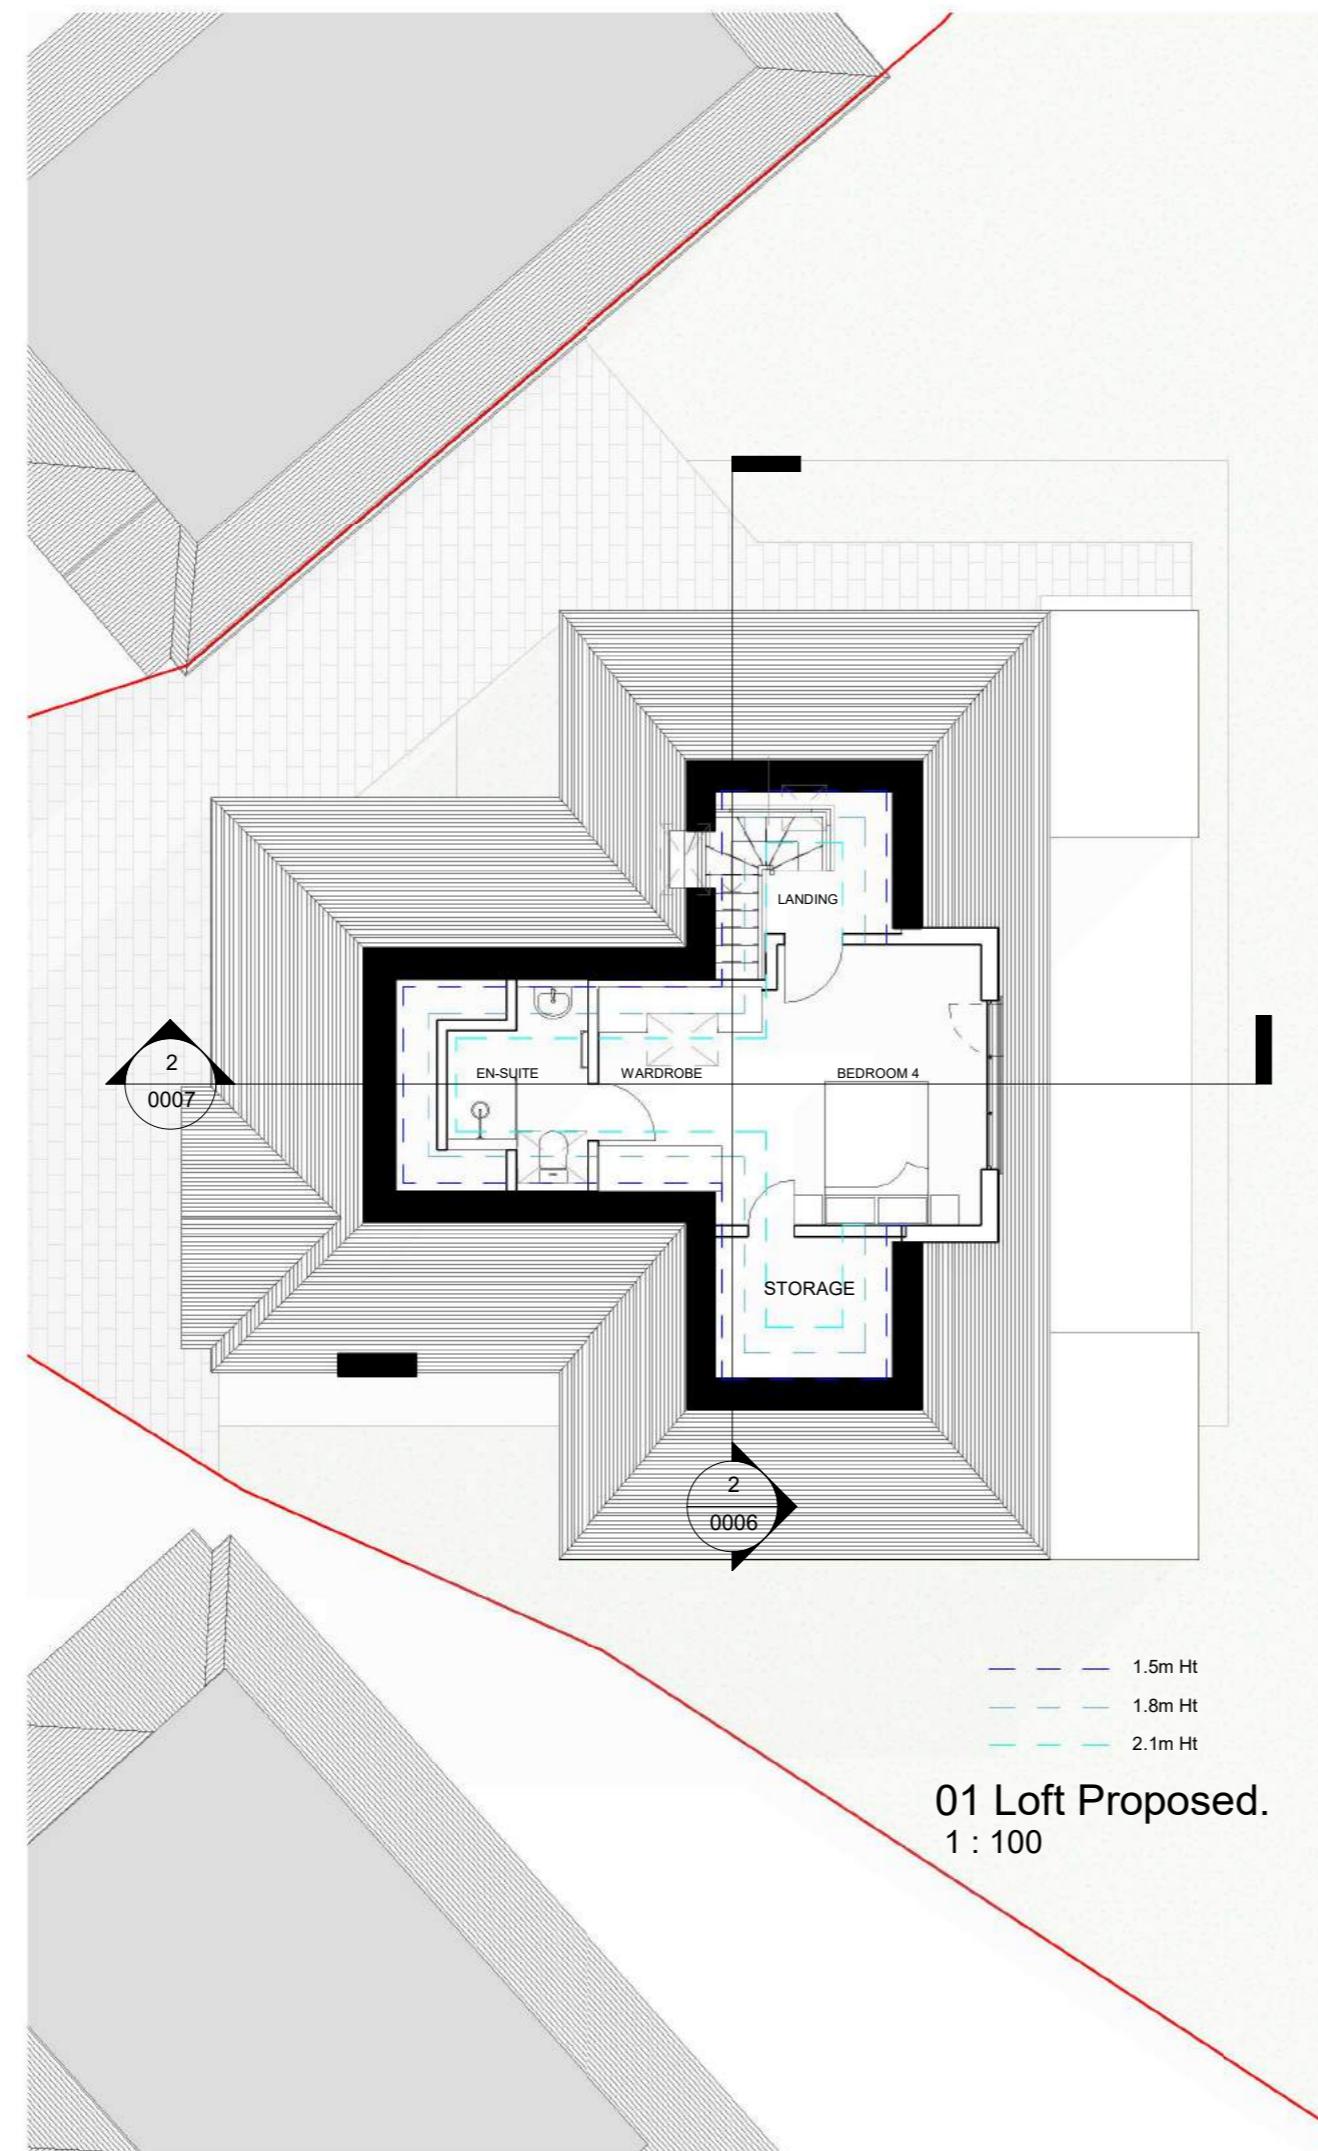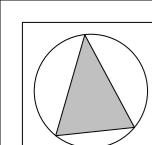

5
0013

THE **MARKET** DESIGN & BUILD



A TRUE DESIGN & BUILD COMPANY

320 High Street

320 High Street
Harlington, Hayes,
Middlesex,
UB3 5DU



320 High Street
Harlington, Hayes,
Middlesex,
UB3 5DU

www.themarketdesignbuild.com
info@themarketdesignbuild.com

General Notes:

Copyright The Market Design & Build. No implied licence exists. This drawing should not be used to calculate areas for the purposes of valuation. Do not scale this drawing. All dimensions to be checked on the site by the contractor and such dimensions to be their responsibility. All work must comply with relevant British Standards and Building Regulations requirements. Drawing errors and omissions to be reported to the architect. To be read in conjunction with Architect's specification and other consultant information. All fixed furniture drawn is for guidance only. Refer to separate drawings and schedules.

Drawing Status:

PLANNING

Project Name
8 Elmbridge Close, Ruislip, HA4 7XA


Clients Name
Farid Sadiq

Drawing Title Loft Plans



Scale Date Drawn By
1:100@A3 MAY 2024 AA

Drawing Number
230046-PI -D 0004 A

Issue Date 14/05/2024	Checked PN	Revision 2
--------------------------	---------------	---------------

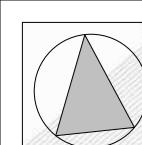

Approved as per planning decision REF 27982/APP/2023/3260, Dated 30/01/2024

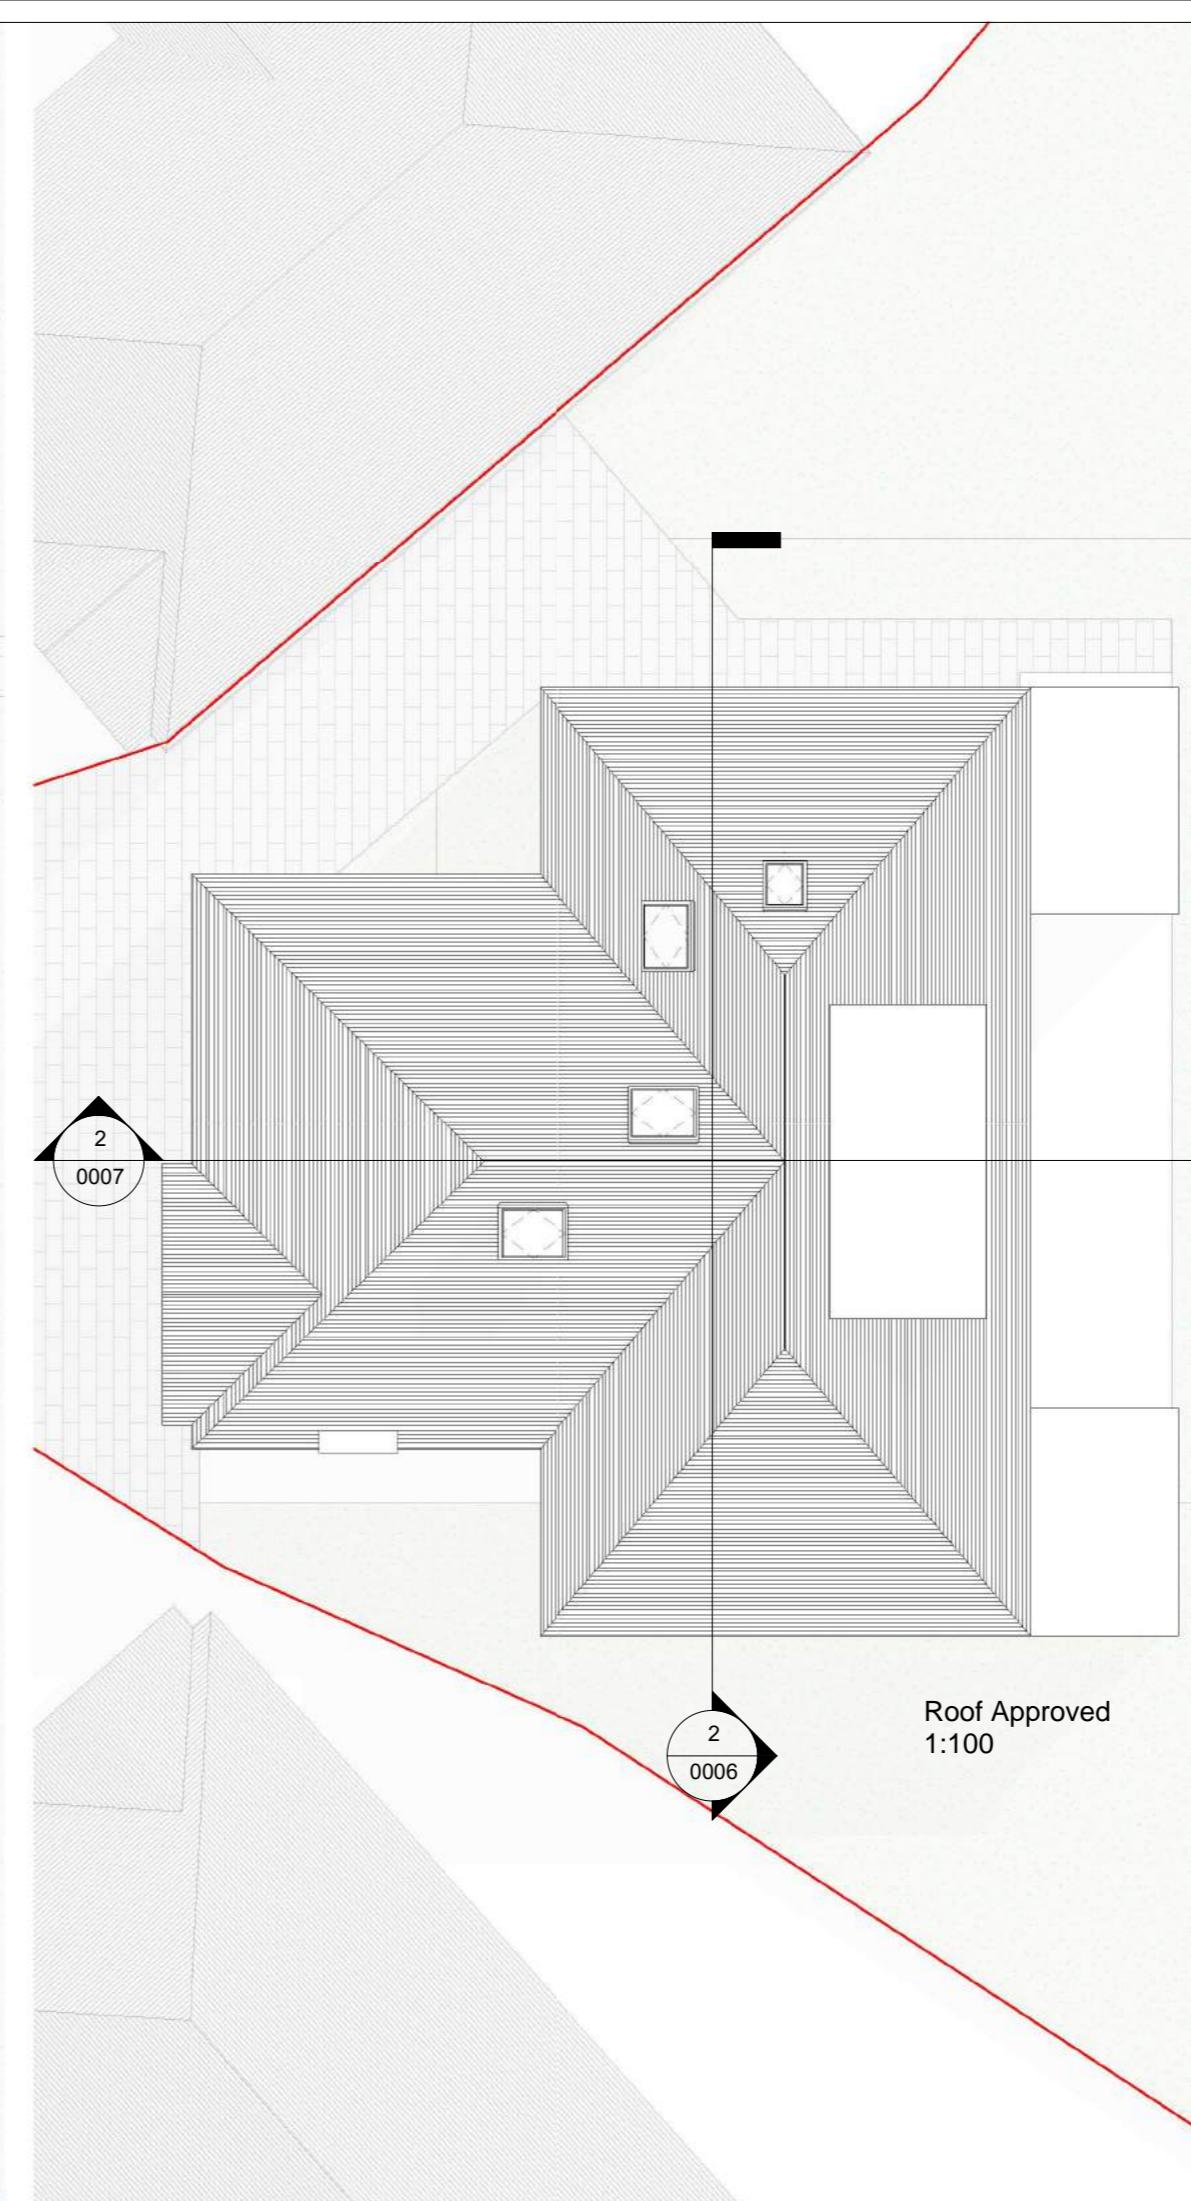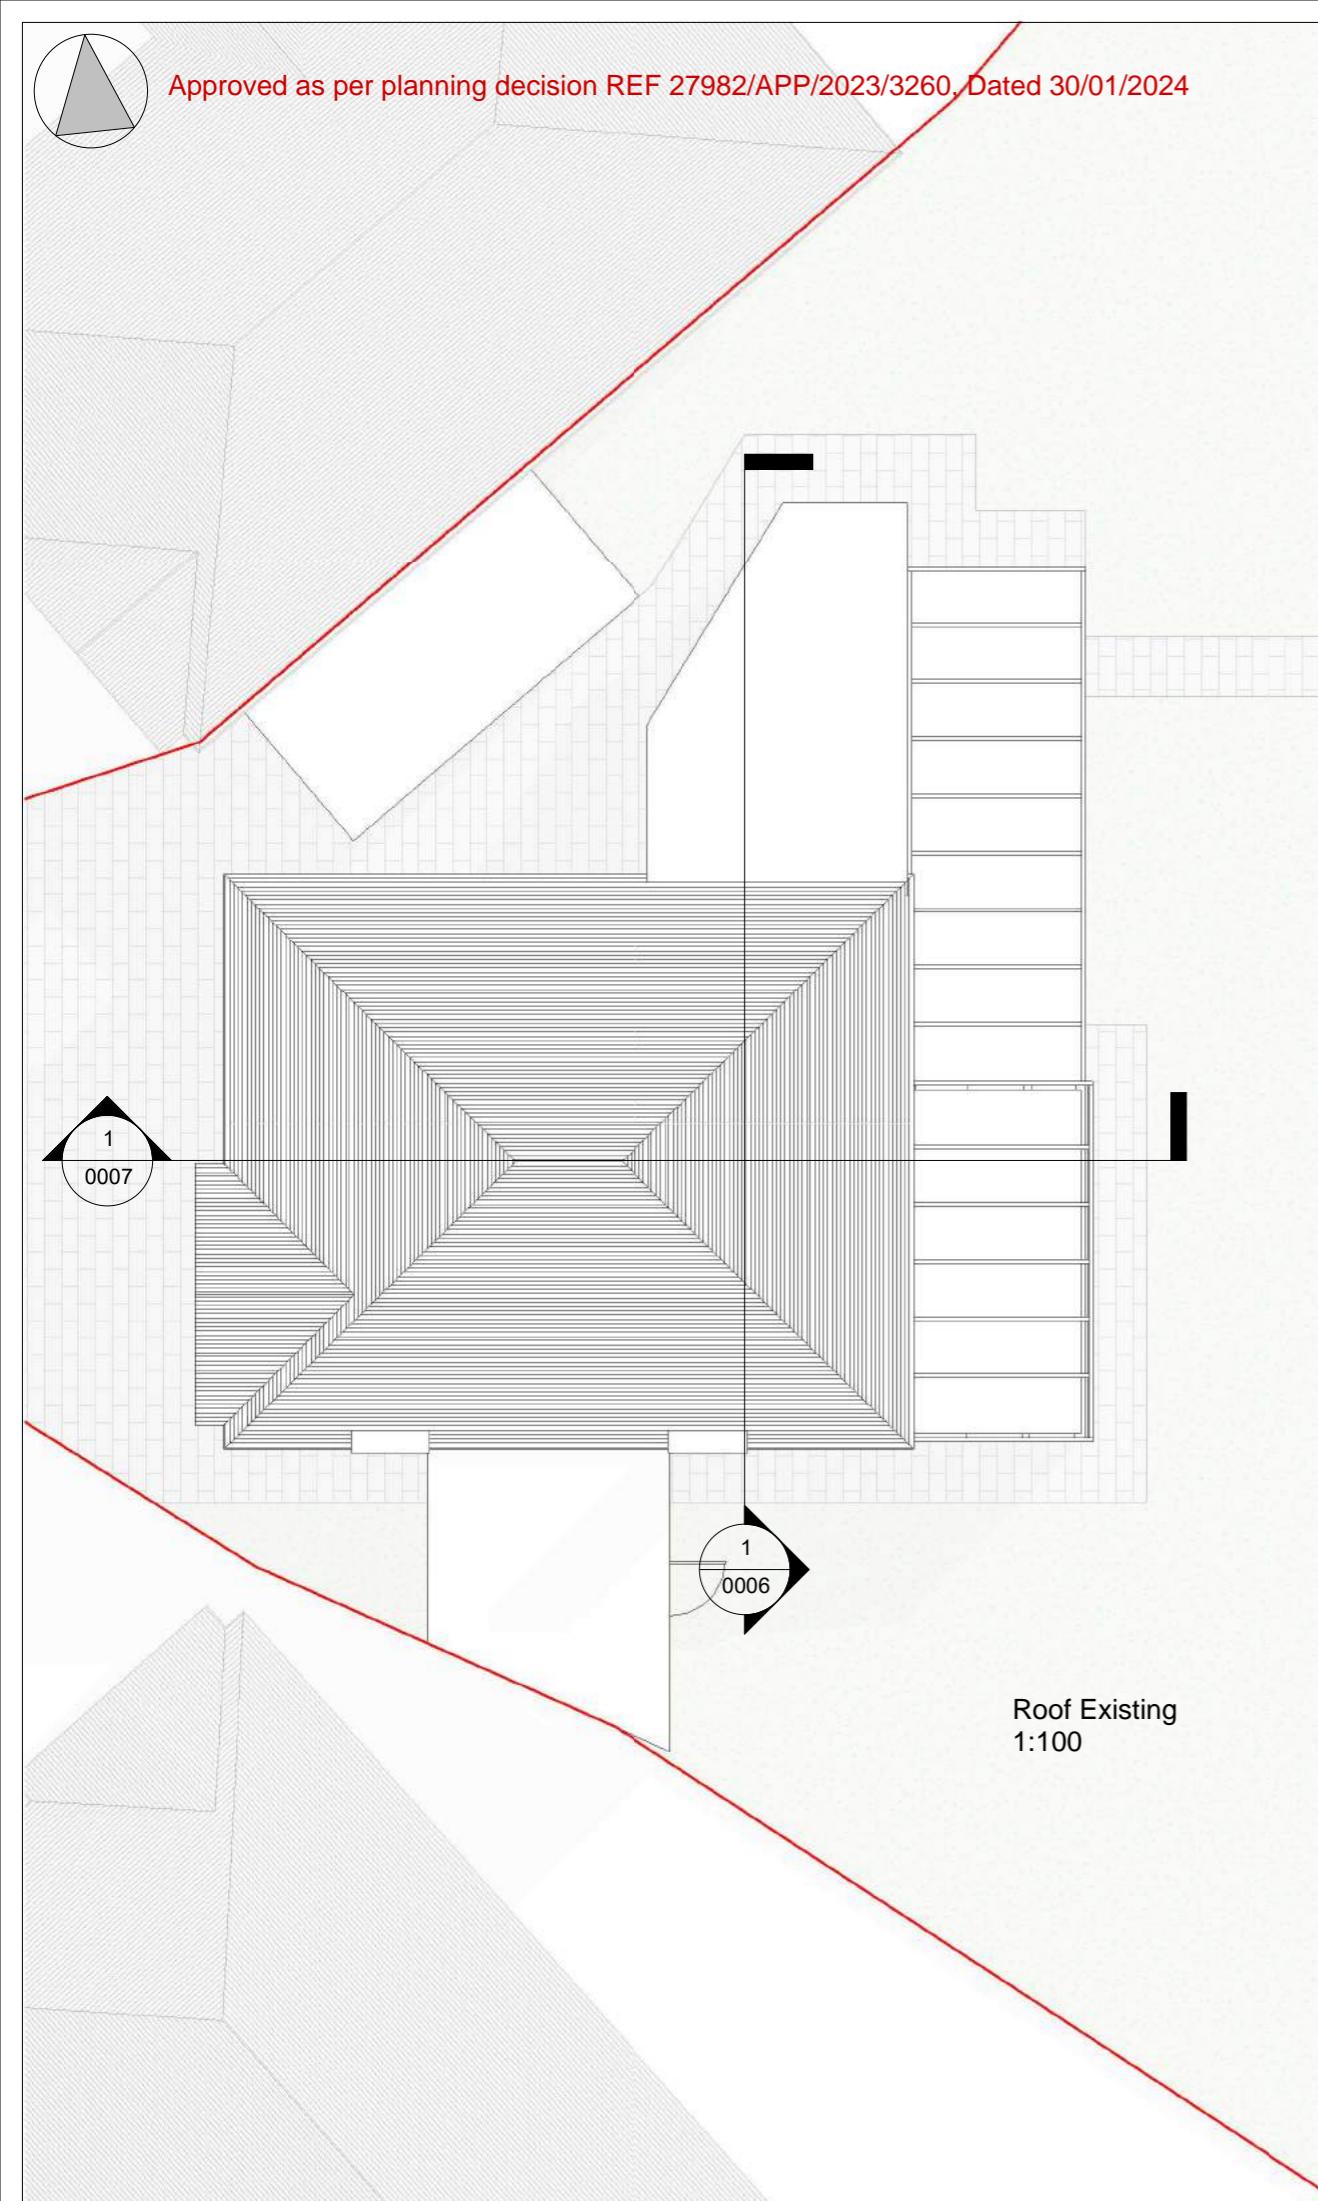

320 High Street
Harlington, Hayes,
Middlesex,
UB3 5DU

t:0203 432 5269

www.themarketdesignbuild.com
info@themarketdesignbuild.com

General Notes:

Copyright The Market Design & Build. No implied licence exists. This drawing should not be used to calculate areas for the purposes of valuation. Do not scale this drawing. All dimensions to be checked on the site by the contractor and such dimensions to be their responsibility. All work must comply with relevant British Standards and Building Regulations requirements. Drawing errors and omissions to be reported to the architect. To be read in conjunction with Architect's specification and other consultant information. All fixed furniture drawn is for guidance only. Refer to separate drawings and schedules.

Drawing Status:

PLANNING

Project Name
8 Elmbridge Close, Ruislip, HA4 7XA



Clients Name
Farid Sadio

Drawing Title Roof Plans

Scale 1:100@A3	Date	Drawn By AA
-------------------	------	----------------

Drawing Number
230046-PL-D 0005

Issue Date 09/11/2023	Checked PN	Revision 1
--------------------------	---------------	---------------

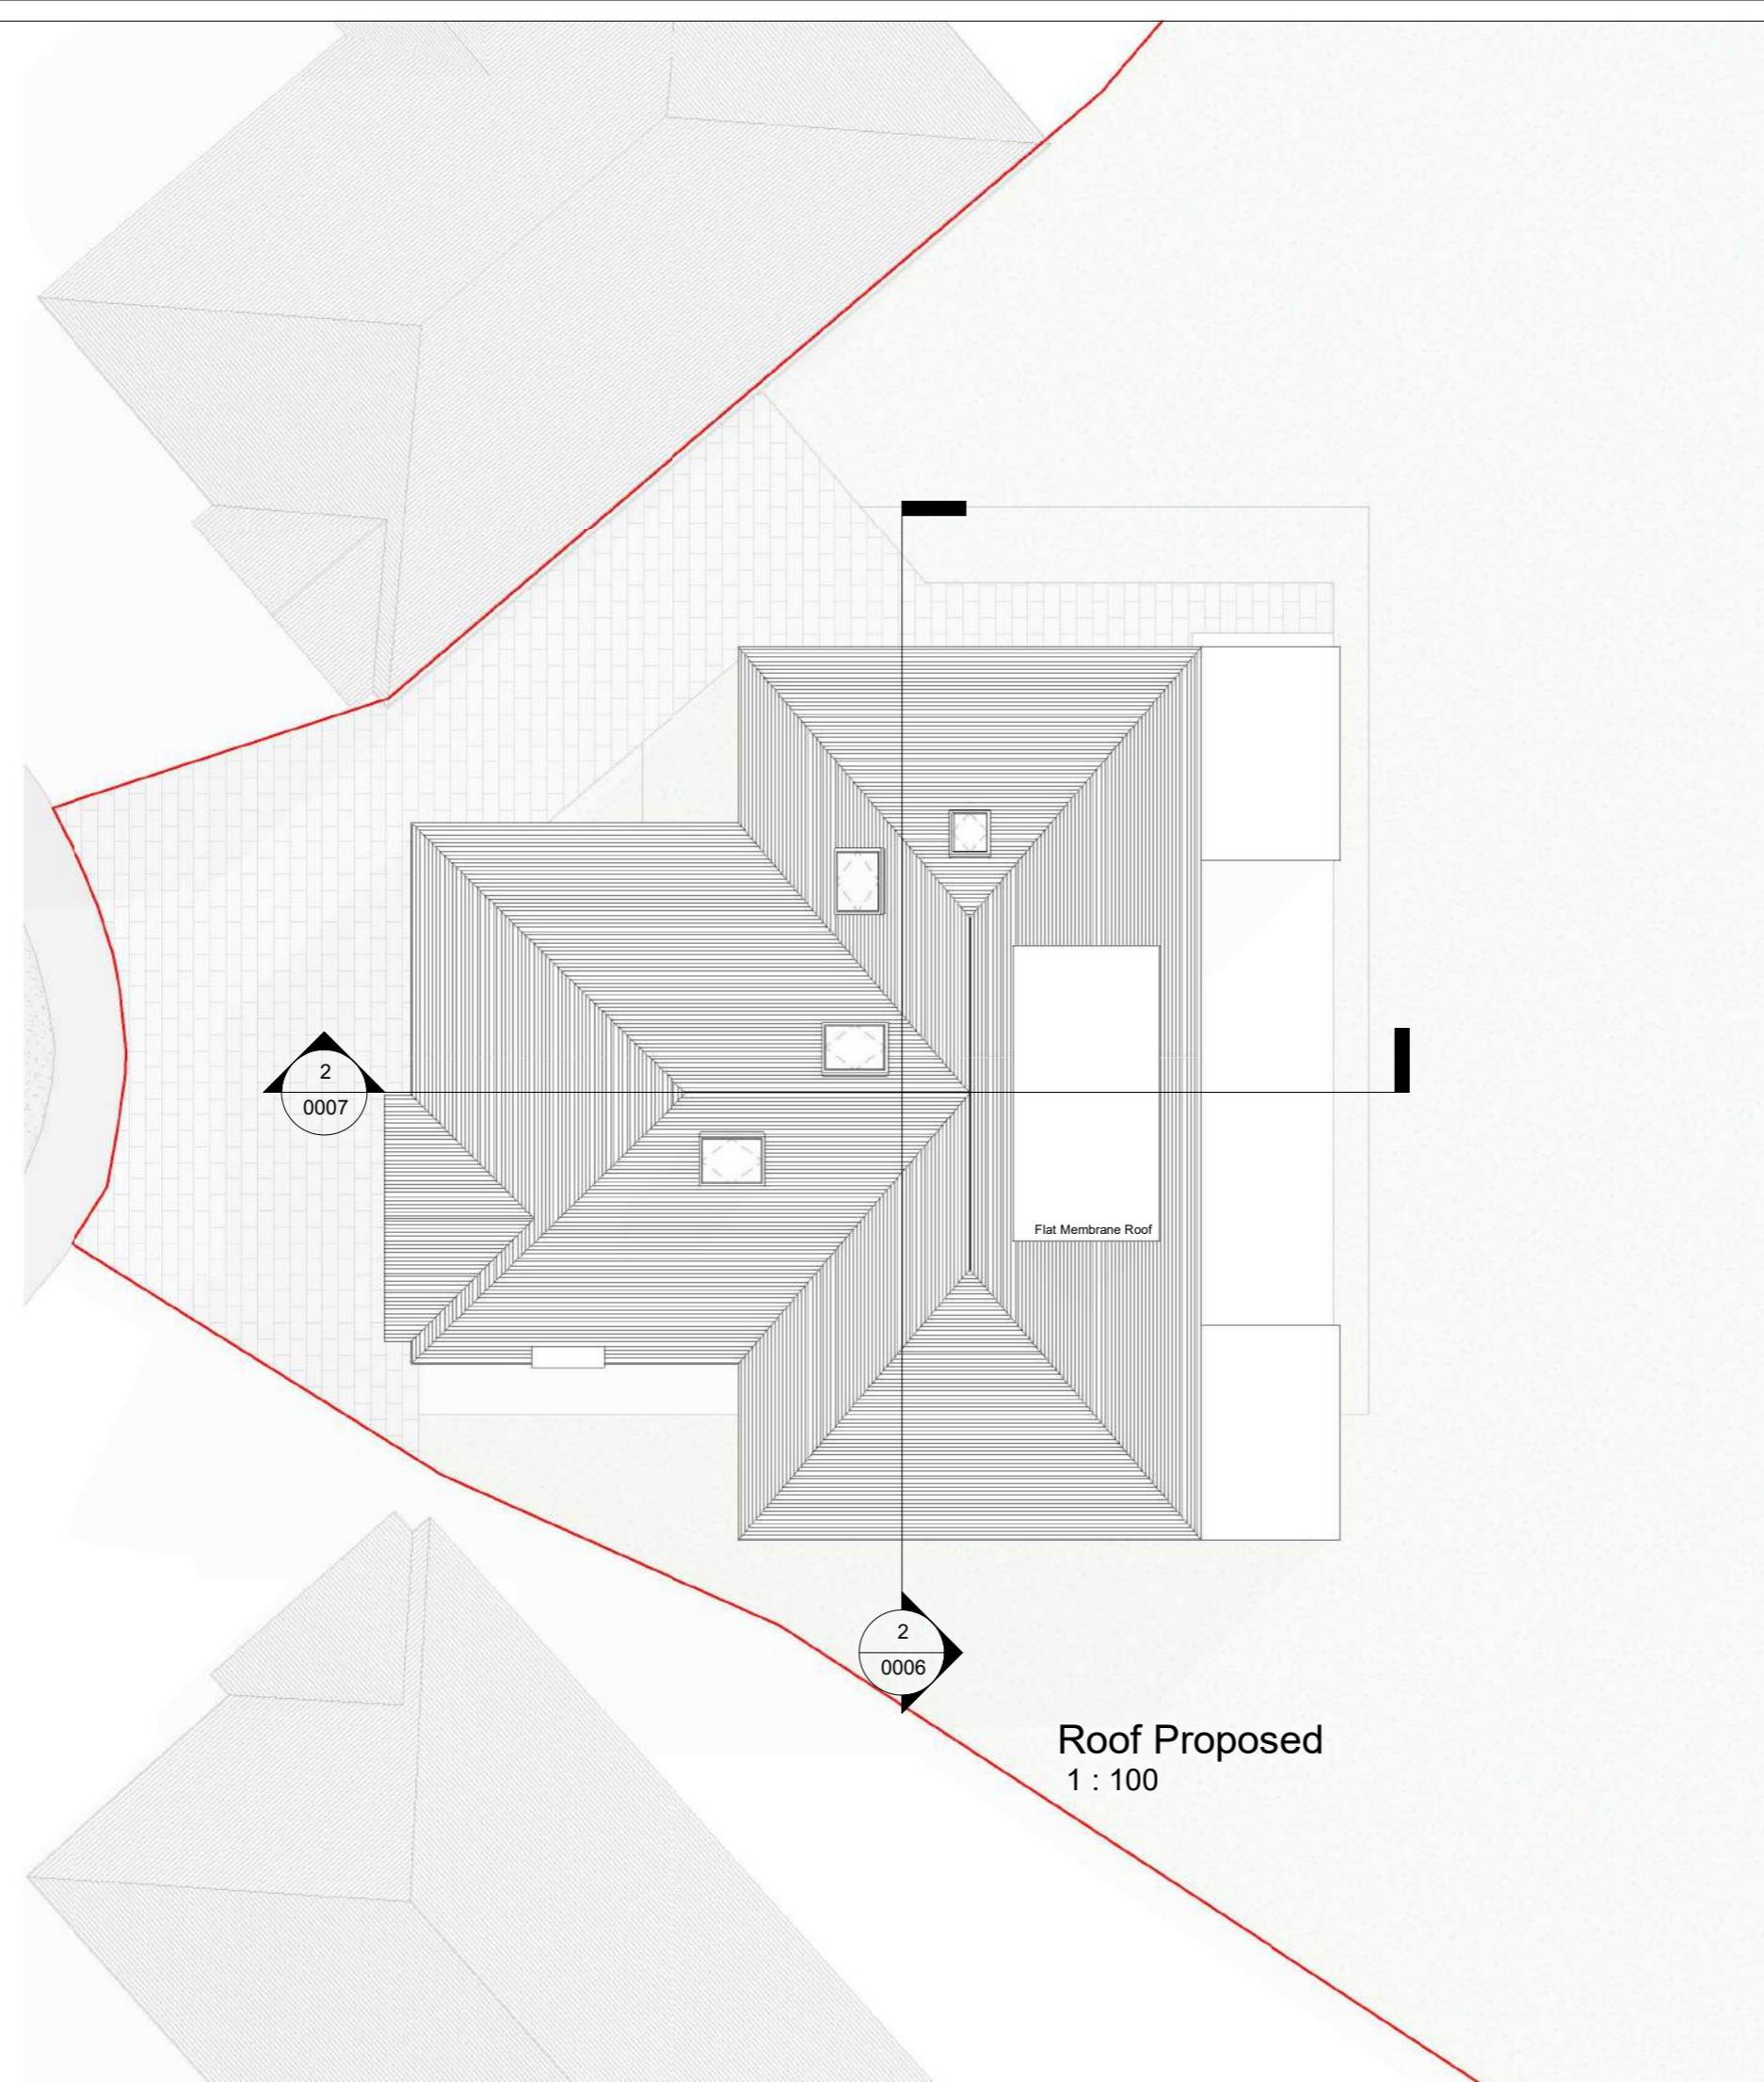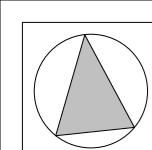

THE **MARKET** DESIGN & BUILD



A TRUE DESIGN & BUILD COMPANY

320 High Street
Harlington, Hayes,
Middlesex,
UB3 5DU

t:0203 432 5269

www.themarketdesignbuild.com
info@themarketdesignbuild.com



General Notes:

Copyright The Market Design & Build. No implied licence exists. This drawing should not be used to calculate areas for the purposes of valuation. Do not scale this drawing. All dimensions to be checked on the site by the contractor and such dimensions to be their responsibility. All work must comply with relevant British Standards and Building Regulations requirements. Drawing errors and omissions to be reported to the architect. To be read in conjunction with Architect's specification and other consultant information. All fixed furniture drawn is for guidance only. Refer to separate drawings and schedules.

Drawing Status:

PLANNING

Project Name
8 Elmbridge Close, Ruislip, HA4 7XA


Clients Name
Farid Sadiq

Drawing Title Roof Plans

Scale Date Drawn By
1:100@A3 MAY 2024 AA

Drawing Number
230046-PL-D 0005 A

Issue Date 14/05/2024	Checked PN	Revision 2
--------------------------	---------------	---------------

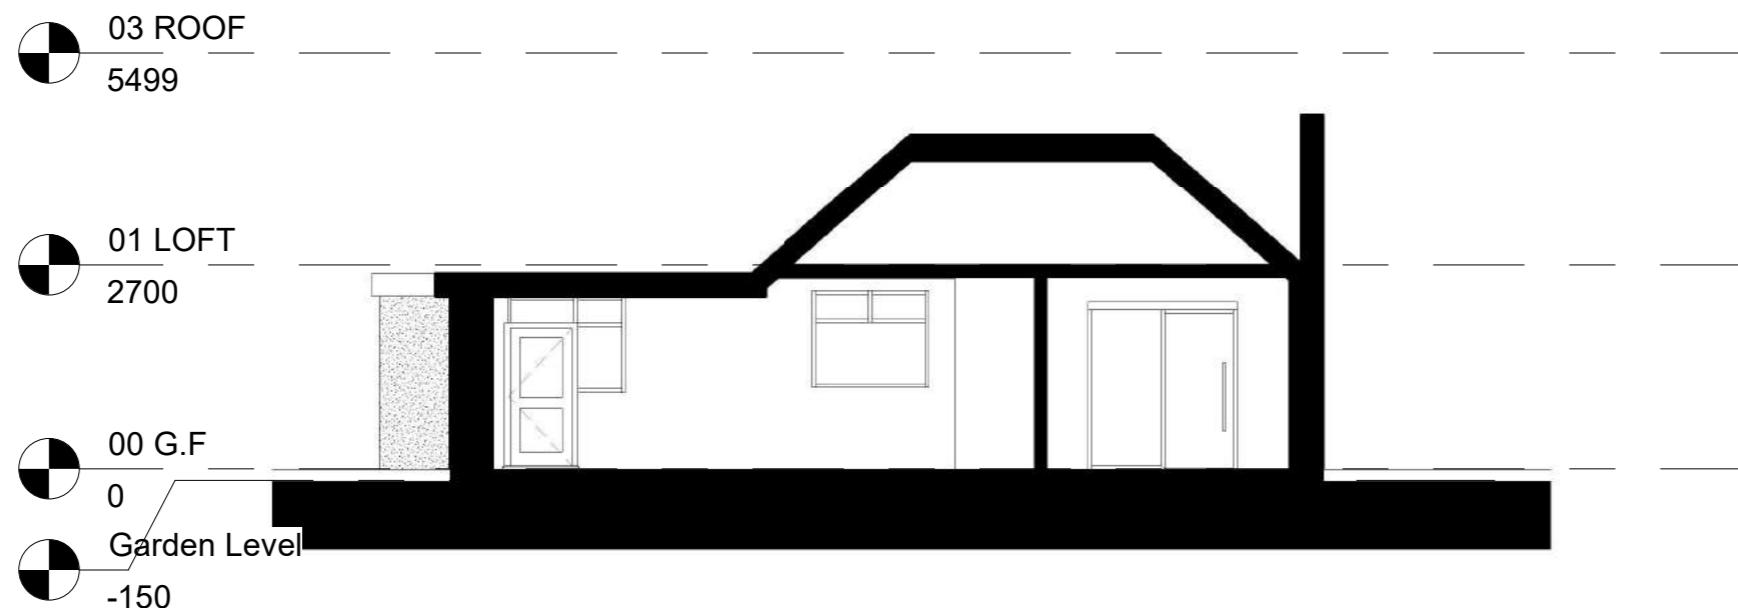

Section 1 Existing

1 : 100

General Notes:

Copyright The Market Design & Build. No implied licence exists. This drawing should not be used to calculate areas for the purposes of valuation. Do not scale this drawing. All dimensions to be checked on the site by the contractor and such dimensions to be their responsibility. All work must comply with relevant British Standards and Building Regulations requirements. Drawing errors and omissions to be reported to the architect. To be read in conjunction with Architect's specification and other consultant information. All fixed furniture drawn is for guidance only. Refer to separate drawings and schedules.

Drawing Status:

PLANNING



Section 1 Approved

1 : 100

Project Name
8 Elmbridge Close, Ruislip, HA4 7XA

Clients Name
Farid Sadiq

Drawing Title
Section 1

Scale
1:100@A3 Date Drawn By
AA

Drawing Number
230046-PL-D 0006

Issue Date 09/11/2023	Checked PN	Revision 1
--------------------------	---------------	---------------



Section 1 Proposed

Project Name
8 Elmbridge Close, Ruislip, HA4 7XA

Clients Name
Farid Sadiq

Drawing Title

Section 1


Scale
1:100@A3 Date
MAY 2024 Drawn By
AA

Drawing Number
230046-PI -D 0006 A

Issue Date 14/05/2024	Checked PN	Revision 2
--------------------------	---------------	---------------



Section 2 Existing

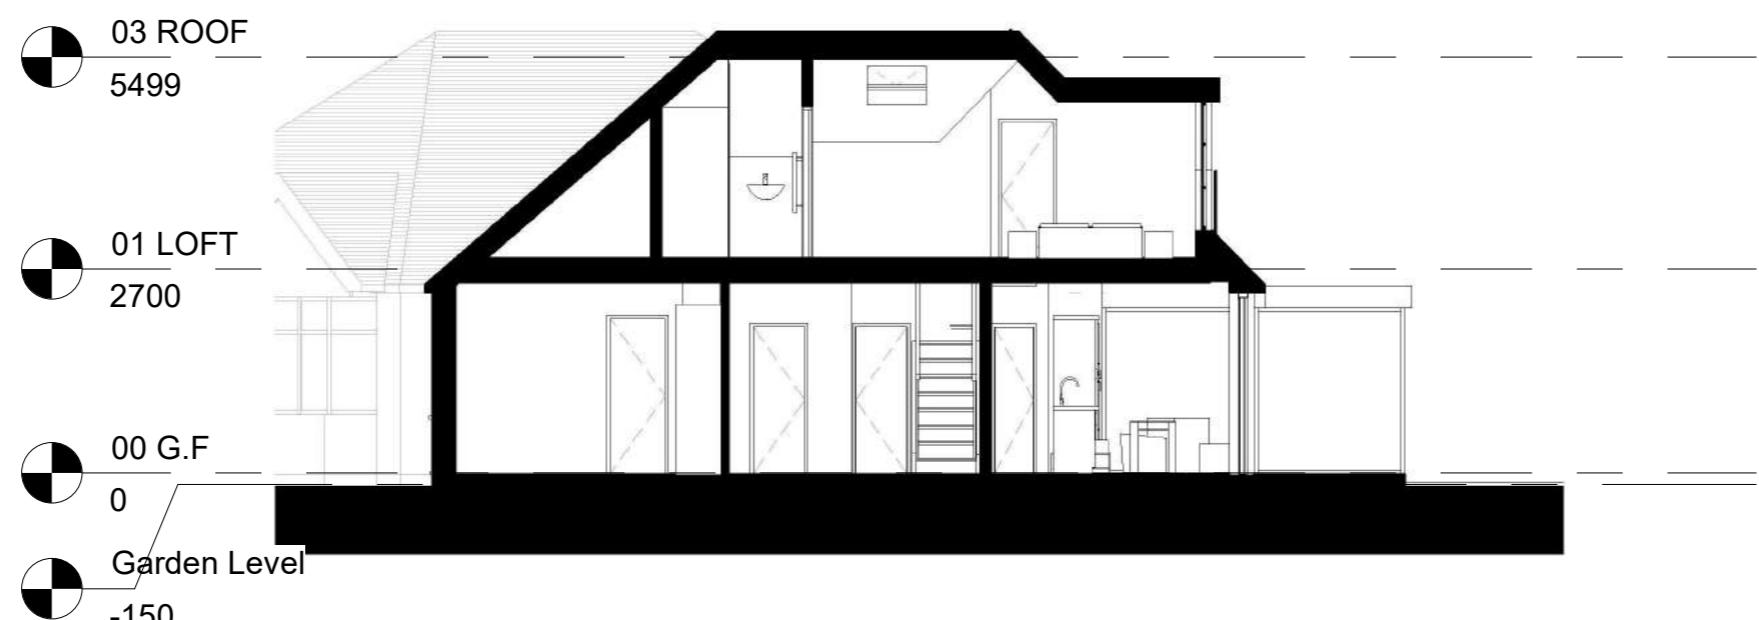

Section 2 Approved

General Notes:

Copyright The Market Design & Build. No implied licence exists. This drawing should not be used to calculate areas for the purposes of valuation. Do not scale this drawing. All dimensions to be checked on the site by the contractor and such dimensions to be their responsibility. All work must comply with relevant British Standards and Building Regulations requirements. Drawing errors and omissions to be reported to the architect. To be read in conjunction with Architect's specification and other consultant information. All fixed furniture drawn is for guidance only. Refer to separate drawings and schedules.

Drawing Status:

PLANNING

Project Name
8 Elmbridge Close, Ruislip, HA4 7XA

Clients Name
Farid Sadiq

Drawing Title Section 2

Scale 1:100@A3	Date	Drawn By AA
Drawing Number 230046-PL-D 0007		
Issue Date 09/11/2023	Checked PN	Revision 1

General Notes:

Copyright The Market Design & Build. No implied licence exists. This drawing should not be used to calculate areas for the purposes of valuation. Do not scale this drawing. All dimensions to be checked on the site by the contractor and such dimensions to be their responsibility. All work must comply with relevant British Standards and Building Regulations requirements. Drawing errors and omissions to be reported to the architect. To be read in conjunction with Architect's specification and other consultant information. All fixed furniture drawn is for guidance only. Refer to separate drawings and schedules.

Drawing Status:

PLANNING

Section 2 Proposed

1 : 100



Project Name
8 Elmbridge Close, Ruislip, HA4 7XA

Clients Name
Farid Sadiq

Drawing Title Section 2

Scale
1:100@A3 Date
MAY 2024 Drawn By
AA

Drawing Number
230046-PL-D 0007 A

Issue Date	Checked	Revision
14/05/2024	PN	2



Front elevation - Existing

1 : 100

All proposed materials to match the existing



Front elevation - Approved

1:100

*All dimensions are approximate only have been added for information purposes only.
Dimensions should be checked prior to construction or manufacture*

THE **MARKET** DESIGN & BUILD



A TRUE DESIGN & BUILD COMPANY

320 High Street
Harlington, Hayes,
Middlesex,
UB3 5DU

t:0203 432 5269

www.themarketdesignbuild.com
info@themarketdesignbuild.com

General Notes:

Copyright The Market Design & Build. No implied licence exists. This drawing should not be used to calculate areas for the purposes of valuation. Do not scale this drawing. All dimensions to be checked on the site by the contractor and such dimensions to be their responsibility. All work must comply with relevant British Standards and Building Regulations requirements. Drawing errors and omissions to be reported to the architect. To be read in conjunction with Architect's specification and other consultant information. All fixed furniture drawn is for guidance only. Refer to separate drawings and schedules.

Drawing Status:

PLANNING

Project Name
8 Elmbridge Close, Ruislip, HA4 7XA

Clients Name
Farid Sadiq

Drawing Title
Front Elevation

Scale Date Drawn By
1:100@A3 AA

Drawing Number
230046-PI -D 0009

Issue Date	Checked	Revision
09/11/2023	PN	1

General Notes:

Copyright The Market Design & Build. No implied licence exists. This drawing should not be used to calculate areas for the purposes of valuation. Do not scale this drawing. All dimensions to be checked on the site by the contractor and such dimensions to be their responsibility. All work must comply with relevant British Standards and Building Regulations requirements. Drawing errors and omissions to be reported to the architect. To be read in conjunction with Architect's specification and other consultant information. All fixed furniture drawn is for guidance only. Refer to separate drawings and schedules.

Drawing Status:

PLANNING

Project Name
8 Elmbridge Close, Ruislip, HA4 7XA


Clients Name
Farid Sadiq

Drawing Title Front Elevation

Scale
1:100@A3 Date
MAY 2024 Drawn By
AA

Drawing Number
230046-PI -D 0009 A

Issue Date	Checked	Revision
14/05/2024	PN	2

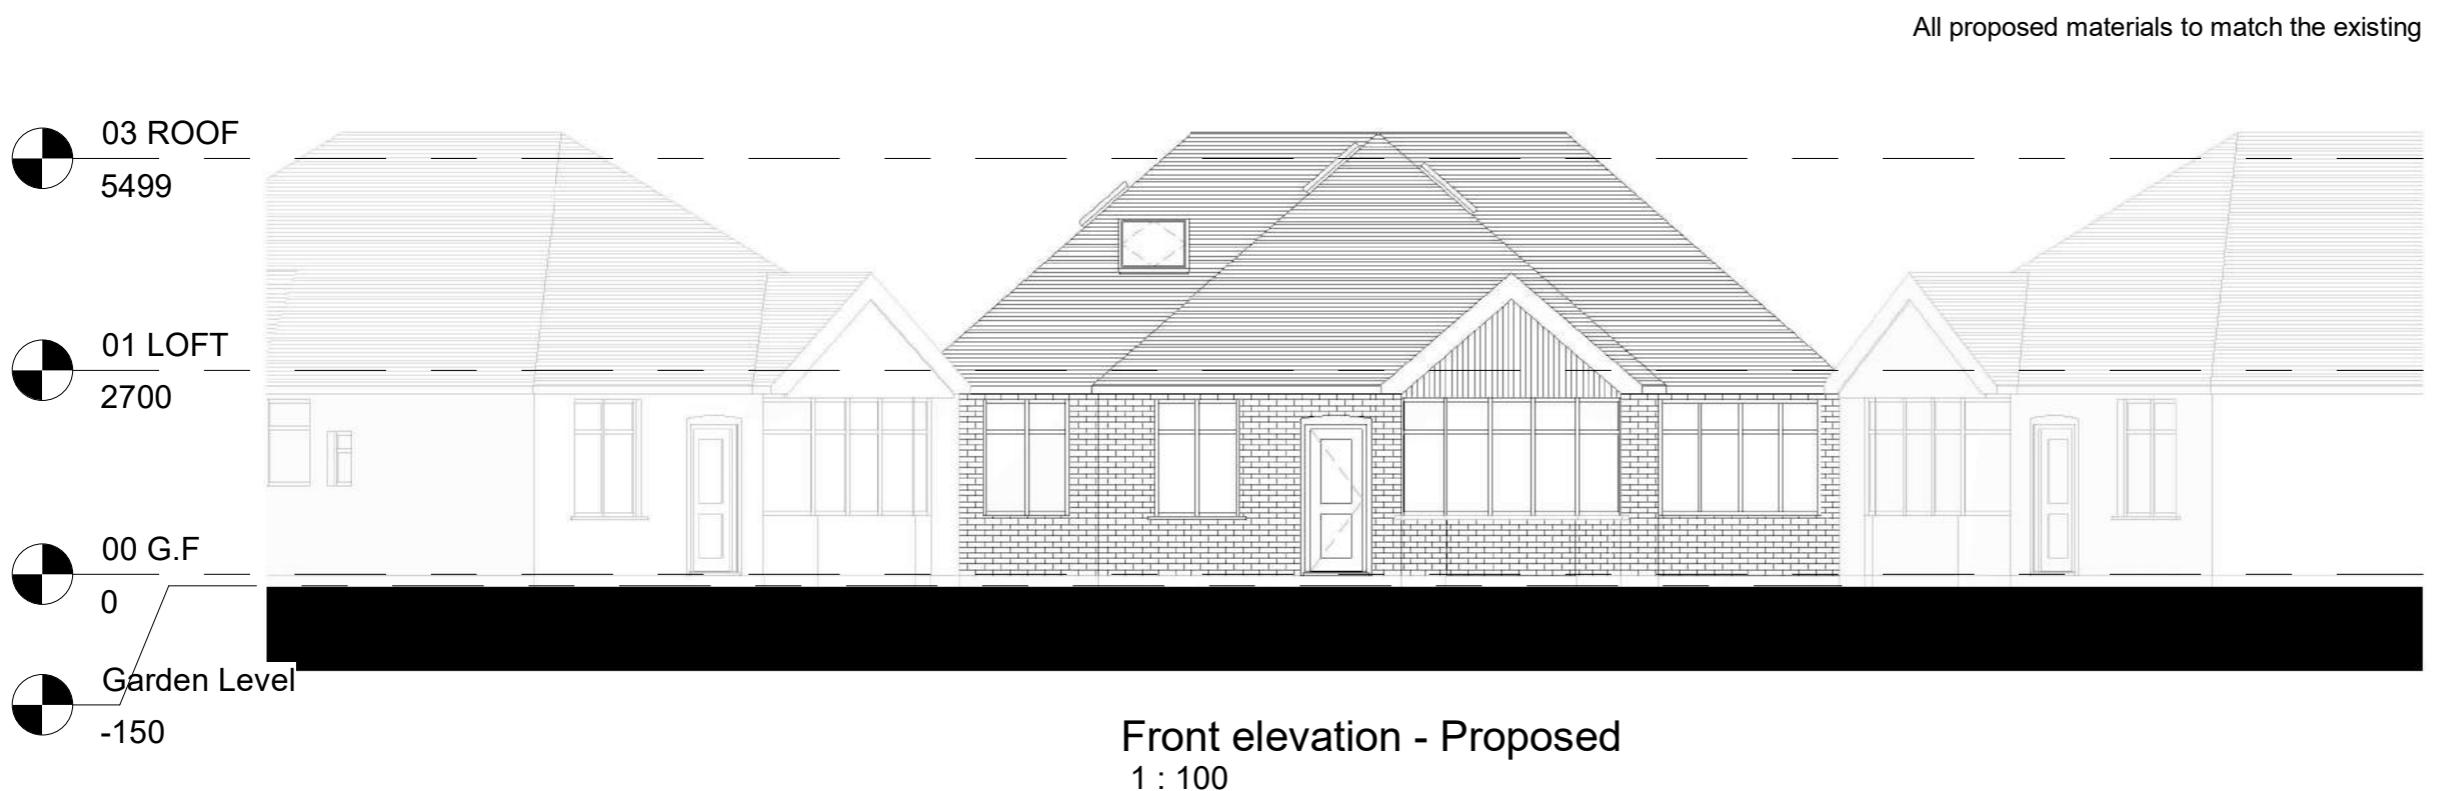

*All dimensions are approximate only have been added for information purposes only.
Dimensions should be checked prior to construction or manufacture*



Rear elevation - Existing


1 : 100

General Notes:

Copyright The Market Design & Build. No implied licence exists. This drawing should not be used to calculate areas for the purposes of valuation. Do not scale this drawing. All dimensions to be checked on the site by the contractor and such dimensions to be their responsibility. All work must comply with relevant British Standards and Building Regulations requirements. Drawing errors and omissions to be reported to the architect. To be read in conjunction with Architect's specification and other consultant information. All fixed furniture drawn is for guidance only. Refer to separate drawings and schedules.

Drawing Status:

PLANNING

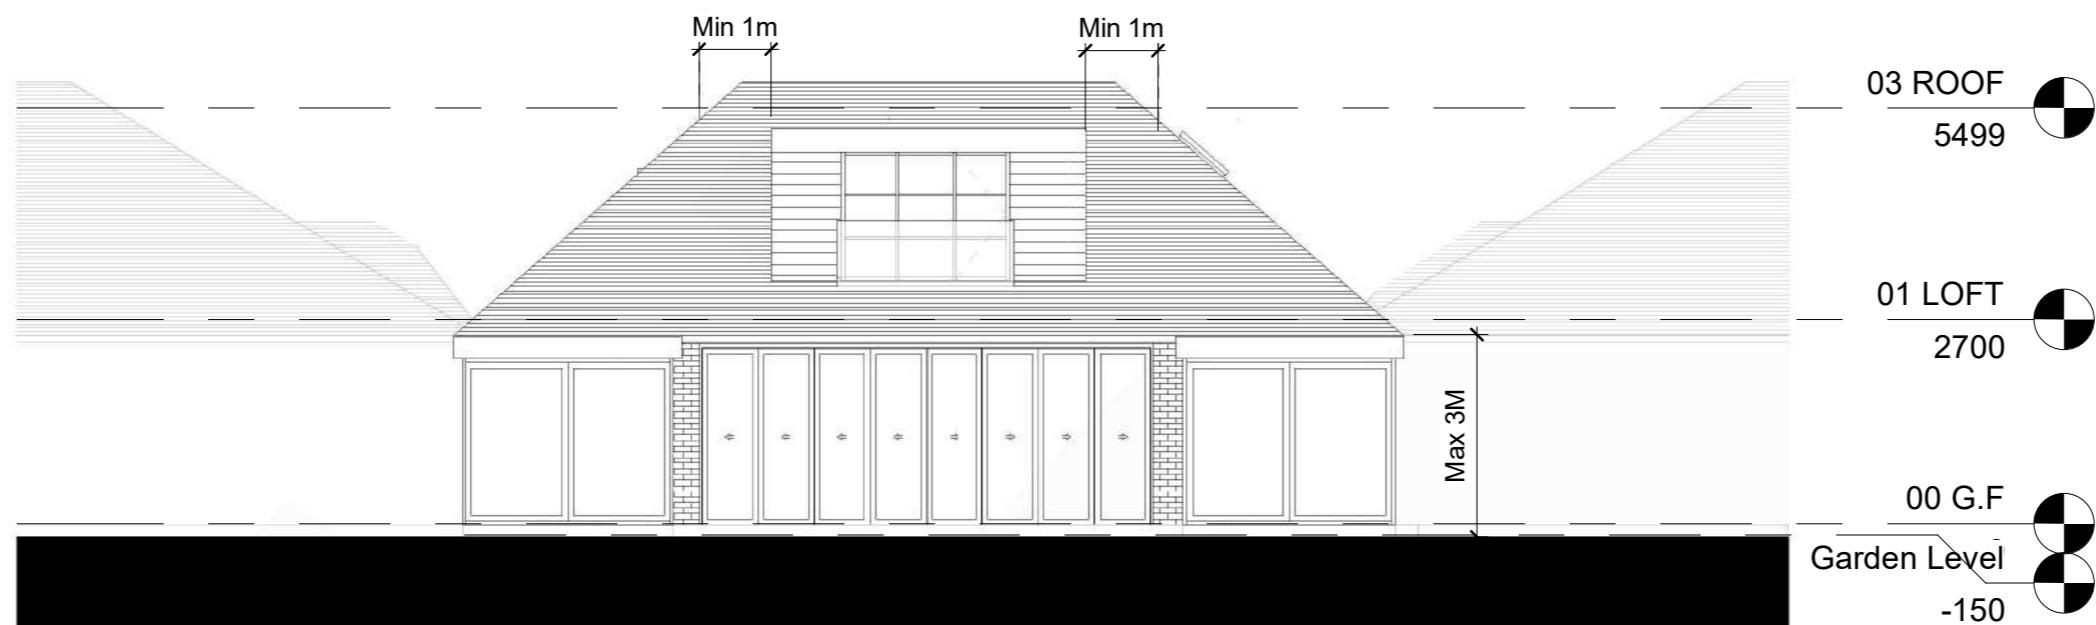

Rear elevation - Approved

1 : 100

*All dimensions are approximate only have been added for information purposes only.
Dimensions should be checked prior to construction or manufacture*

Project Name
8 Elmbridge Close, Ruislip, HA4 7XA

Clients Name
Farid Sadiq

Drawing Title
Rear Elevation

Scale 1:100@A3	Date	Drawn By AA
-------------------	------	----------------

Drawing Number
230046-PL-D 0010

Issue Date 09/11/2023	Checked PN	Revision 1
--------------------------	---------------	---------------

General Notes:

Copyright The Market Design & Build. No implied licence exists. This drawing should not be used to calculate areas for the purposes of valuation. Do not scale this drawing. All dimensions to be checked on the site by the contractor and such dimensions to be their responsibility. All work must comply with relevant British Standards and Building Regulations requirements. Drawing errors and omissions to be reported to the architect. To be read in conjunction with Architect's specification and other consultant information. All fixed furniture drawn is for guidance only. Refer to separate drawings and schedules.

Drawing Status:

PLANNING

Project Name
8 Elmbridge Close, Ruislip, HA4 7XA

Clients Name

Drawing Title
Rear Elevation

Scale Date Drawn By
1:100@A3 MAY 2024 AA

Drawing Number
230046-PI -D 0010 A

Issue Date 14/05/2024	Checked PN	Revision 2
--------------------------	---------------	---------------



Rear elevation - Proposed

1 : 100

*All dimensions are approximate only have been added for information purposes only.
Dimensions should be checked prior to construction or manufacture*

Issue Date	Checked	Revision
14/05/2024	PN	2

320 High Street
Harlington, Hayes,
Middlesex,
UB3 5DU

t:0203 432 5269

www.themarketdesignbuild.com
info@themarketdesignbuild.com



Side elevation 1- Existing

General Notes:

Copyright The Market Design & Build. No implied licence exists. This drawing should not be used to calculate areas for the purposes of valuation. Do not scale this drawing. All dimensions to be checked on the site by the contractor and such dimensions to be their responsibility. All work must comply with relevant British Standards and Building Regulations requirements. Drawing errors and omissions to be reported to the architect. To be read in conjunction with Architect's specification and other consultant information. All fixed furniture drawn is for guidance only. Refer to separate drawings and schedules.

Drawing Status:

PLANNING

All proposed materials to match the existing



Side elevation 1- Approved
1 : 100

*All dimensions are approximate only have been added for information purposes only.
Dimensions should be checked prior to construction or manufacture*

General Notes:

Copyright The Market Design & Build. No implied licence exists. This drawing should not be used to calculate areas for the purposes of valuation. Do not scale this drawing. All dimensions to be checked on the site by the contractor and such dimensions to be their responsibility. All work must comply with relevant British Standards and Building Regulations requirements. Drawing errors and omissions to be reported to the architect. To be read in conjunction with Architect's specification and other consultant information. All fixed furniture drawn is for guidance only. Refer to separate drawings and schedules.

Drawing Status:

PLANNING

Rev.	Description	by	Date
------	-------------	----	------

1	P1	AA	09/11/2023
2	P3	AA	14/05/2024

Project Name
8 Elmbridge Close, Ruislip, HA4 7XA

Clients Name
Farid Sadiq

Drawing Title
Side Elevation 1

Scale
1:100@A3

Date
MAY 2024

Drawn By
AA

Drawing Number
230046-PL-D 0011 A

Issue Date
14/05/2024

Checked
PN

Revision
2




All dimensions are approximate only have been added for information purposes only.
Dimensions should be checked prior to construction or manufacture

320 High Street
Harlington, Hayes,
Middlesex,
UB3 5DU

t:0203 432 5269

www.themarketdesignbuild.com
info@themarketdesignbuild.com

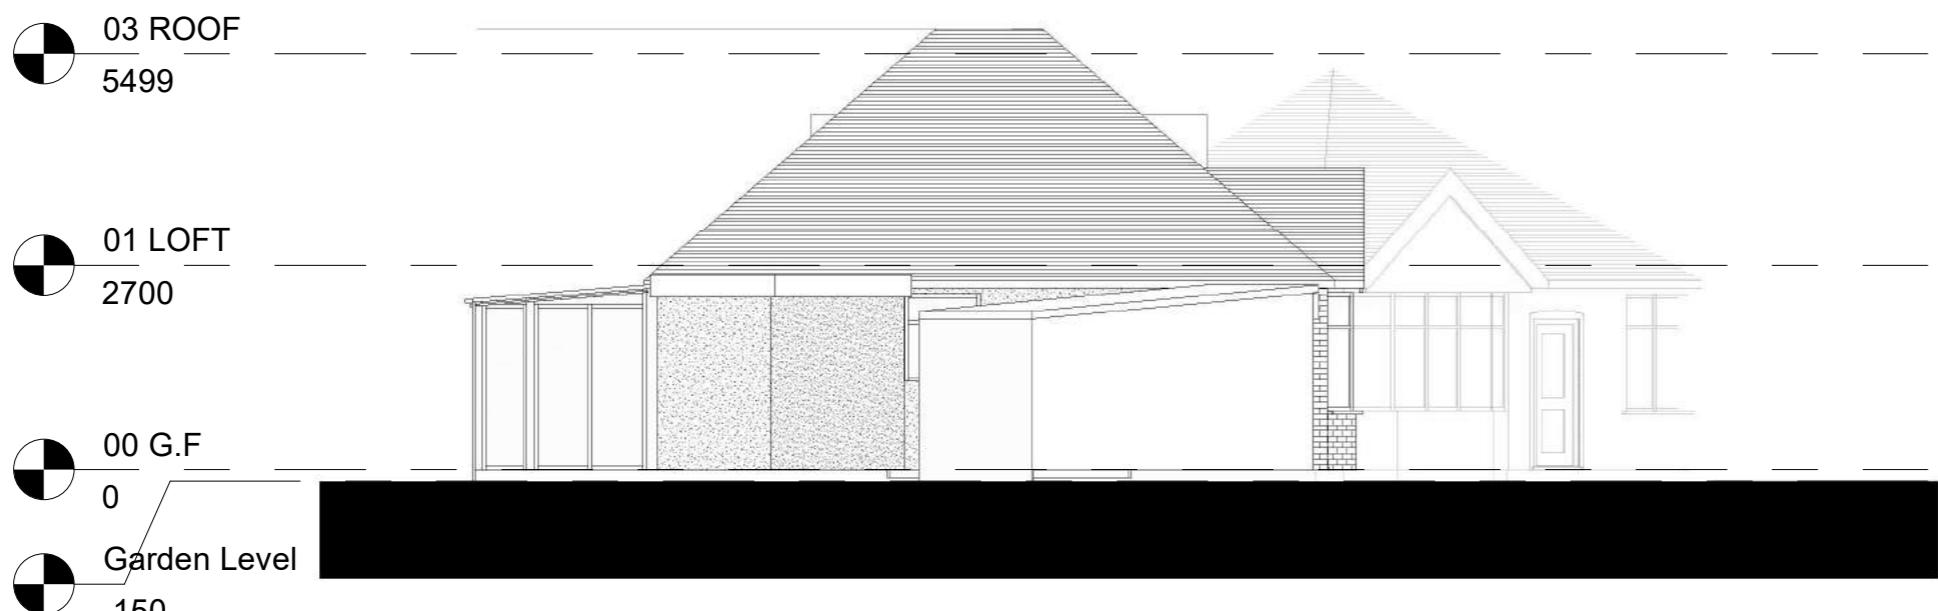

Side elevation 2 - Existing

All proposed materials to match the existing



Side elevation 2 - Approved

*All dimensions are approximate only have been added for information purposes only.
Dimensions should be checked prior to construction or manufacture*

General Notes:

Copyright The Market Design & Build. No implied licence exists. This drawing should not be used to calculate areas for the purposes of valuation. Do not scale this drawing. All dimensions to be checked on the site by the contractor and such dimensions to be their responsibility. All work must comply with relevant British Standards and Building Regulations requirements. Drawing errors and omissions to be reported to the architect. To be read in conjunction with Architect's specification and other consultant information. All fixed furniture drawn is for guidance only. Refer to separate drawings and schedules.

Drawing Status:

PLANNING

Project Name
8 Elmbridge Close, Ruislip, HA4 7XA

Clients Name
Farid Sadiq

Drawing Title
Side Elevation 2

Scale Date Drawn By
1:100@A3 AA

Drawing Number
230046-PI -D 0012

Issue Date	Checked	Revision
09/11/2023	PN	1



All proposed materials to match the existing



Side elevation 2 - Proposed

1 : 100

General Notes:

Copyright The Market Design & Build. No implied licence exists. This drawing should not be used to calculate areas for the purposes of valuation. Do not scale this drawing. All dimensions to be checked on the site by the contractor and such dimensions to be their responsibility. All work must comply with relevant British Standards and Building Regulations requirements. Drawing errors and omissions to be reported to the architect. To be read in conjunction with Architect's specification and other consultant information. All fixed furniture drawn is for guidance only. Refer to separate drawings and schedules.

Drawing Status:

PLANNING

Project Name
8 Elmbridge Close, Ruislip, HA4 7XA

Clients Name
Farid Sadig

Drawing Title
Side Elevation 2

Scale Date Drawn By
1:100@A3 MAY 2024 AA

Drawing Number
230046-PI -D 0012 A

Issue Date	Checked	Revision
14/05/2024	PN	2

*All dimensions are approximate only have been added for information purposes only.
Dimensions should be checked prior to construction or manufacture*