



Block Plan Existing
1 : 500

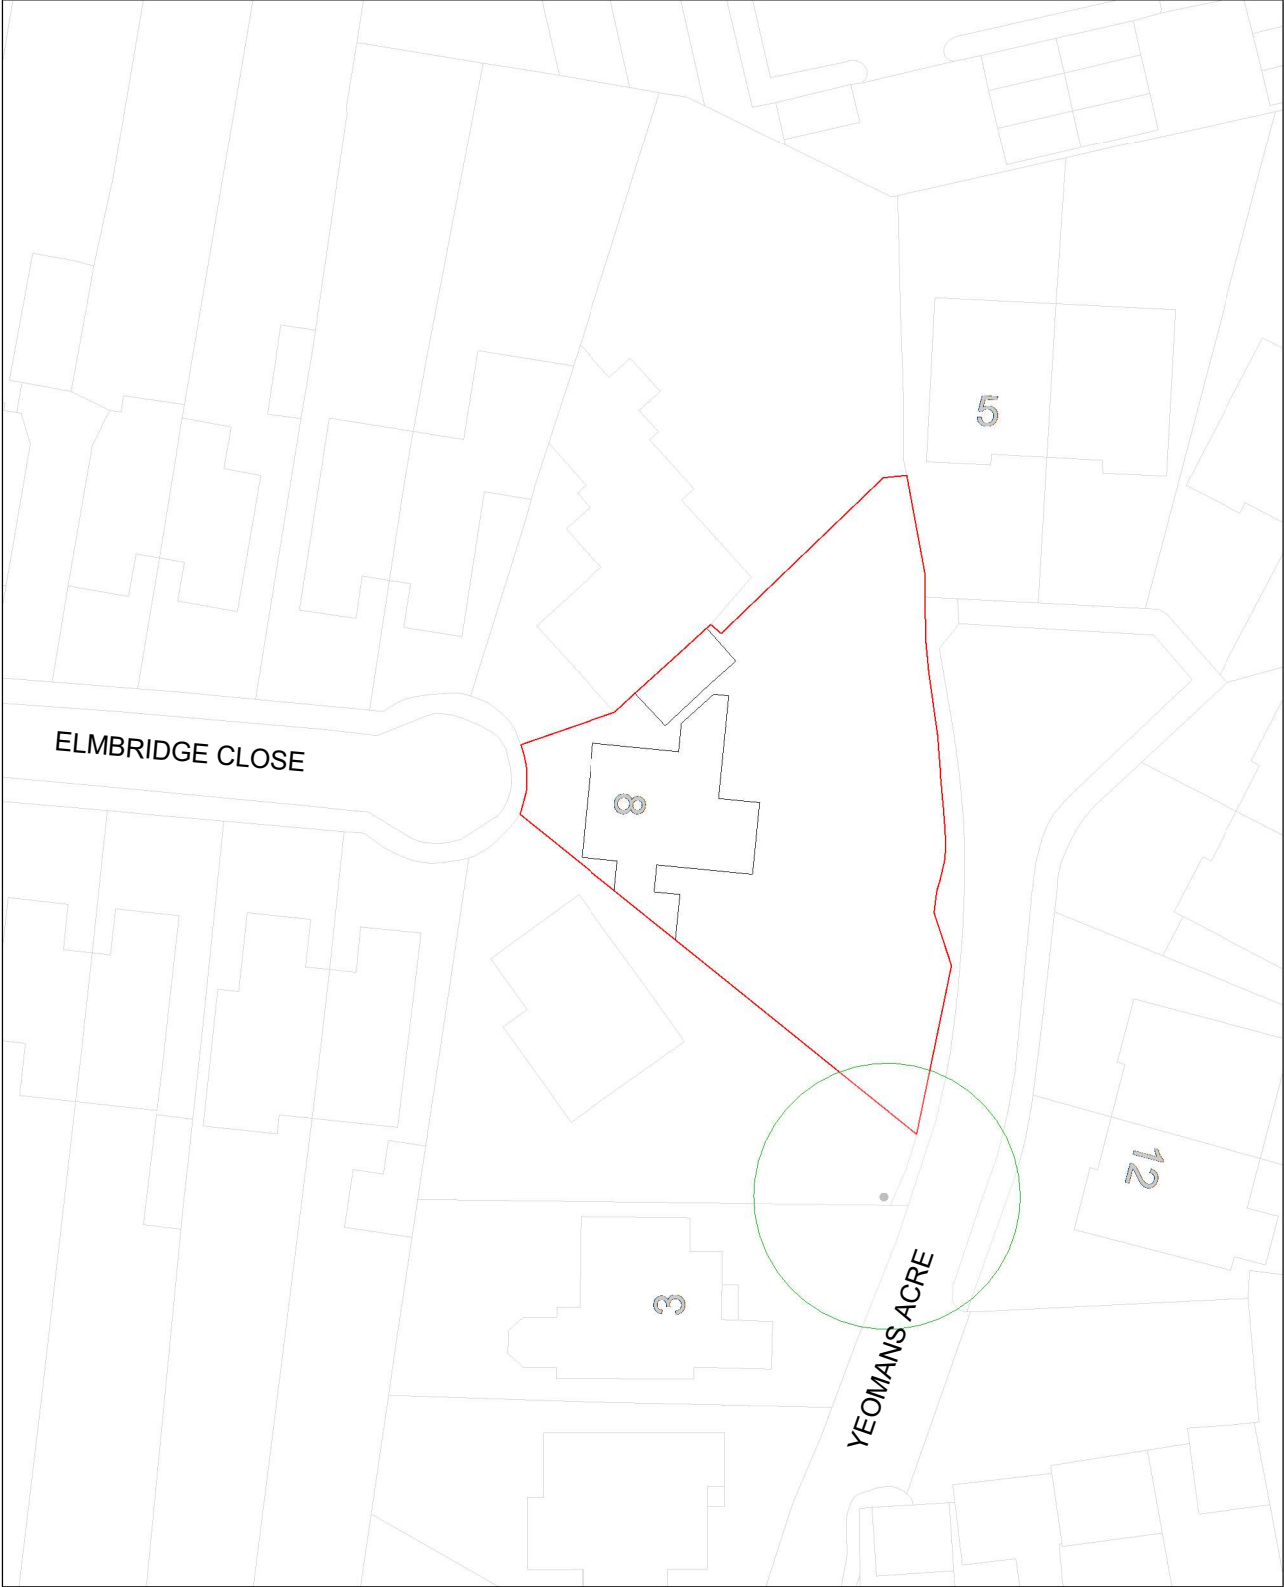

Block Plan Proposed
1 : 500

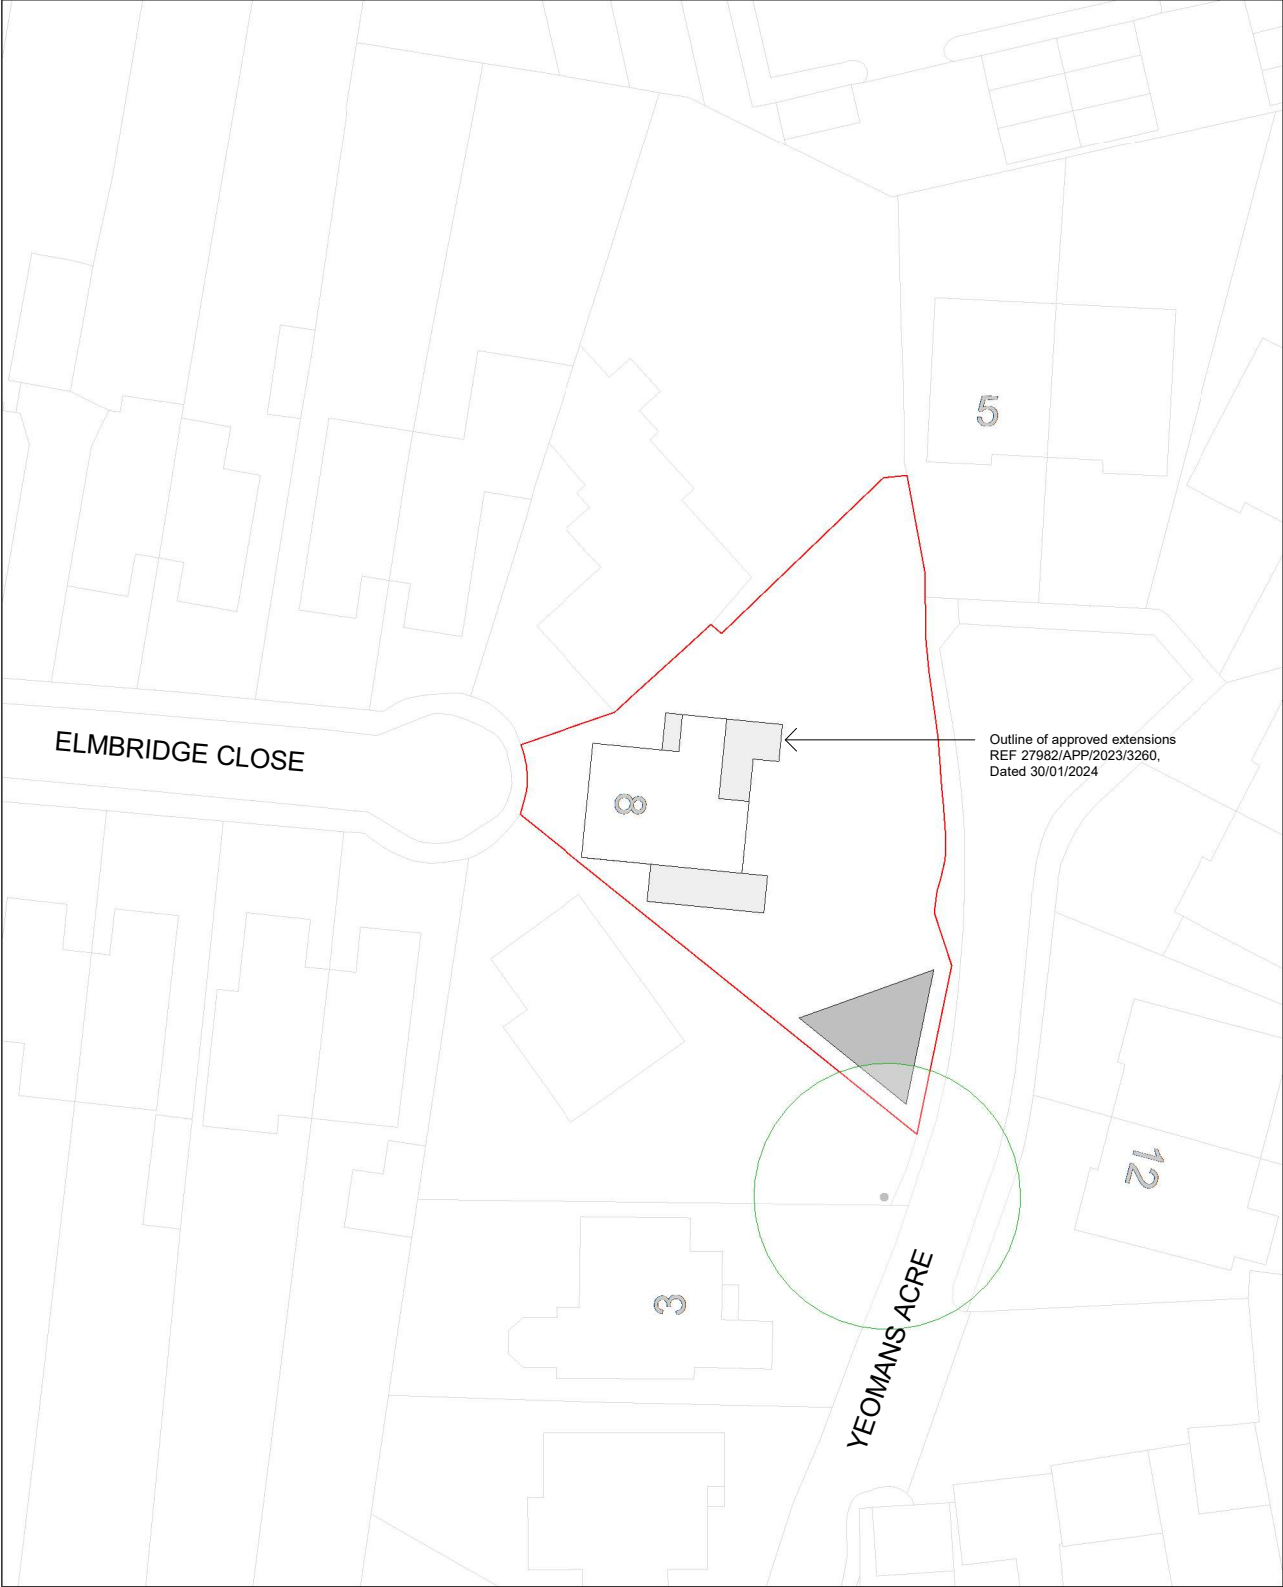

General Notes:

Copyright The Market Design & Build. No implied licence exists. This drawing should not be used to calculate areas for the purposes of valuation. Do not scale this drawing. All dimensions to be checked on the site by the contractor and such dimensions to be their responsibility. All work must comply with relevant British Standards and Building Regulations requirements. Drawing errors and omissions to be reported to the architect. To be read in conjunction with Architect's specification and other consultant information. All fixed furniture drawn is for guidance only. Refer to separate drawings and schedules.

Drawing Status:

PLANNING

Rev.	Description	by	Date
P1	Issued for Planning	AA	01/05/2024
P2	Issued for Planning	AA	17/09/2024

Project Name
8 Elmbridge Close, Ruislip, HA4 7XA


Clients Name
Farid Sadiq

Drawing Title
Block Plan

Scale 1:500@A3	Date MAY 2024	Drawn By AA
-------------------	------------------	----------------


Drawing Number
230046-PL-D 0001

Issue Date 17/09/2024	Checked PN	Revision P2
--------------------------	---------------	----------------

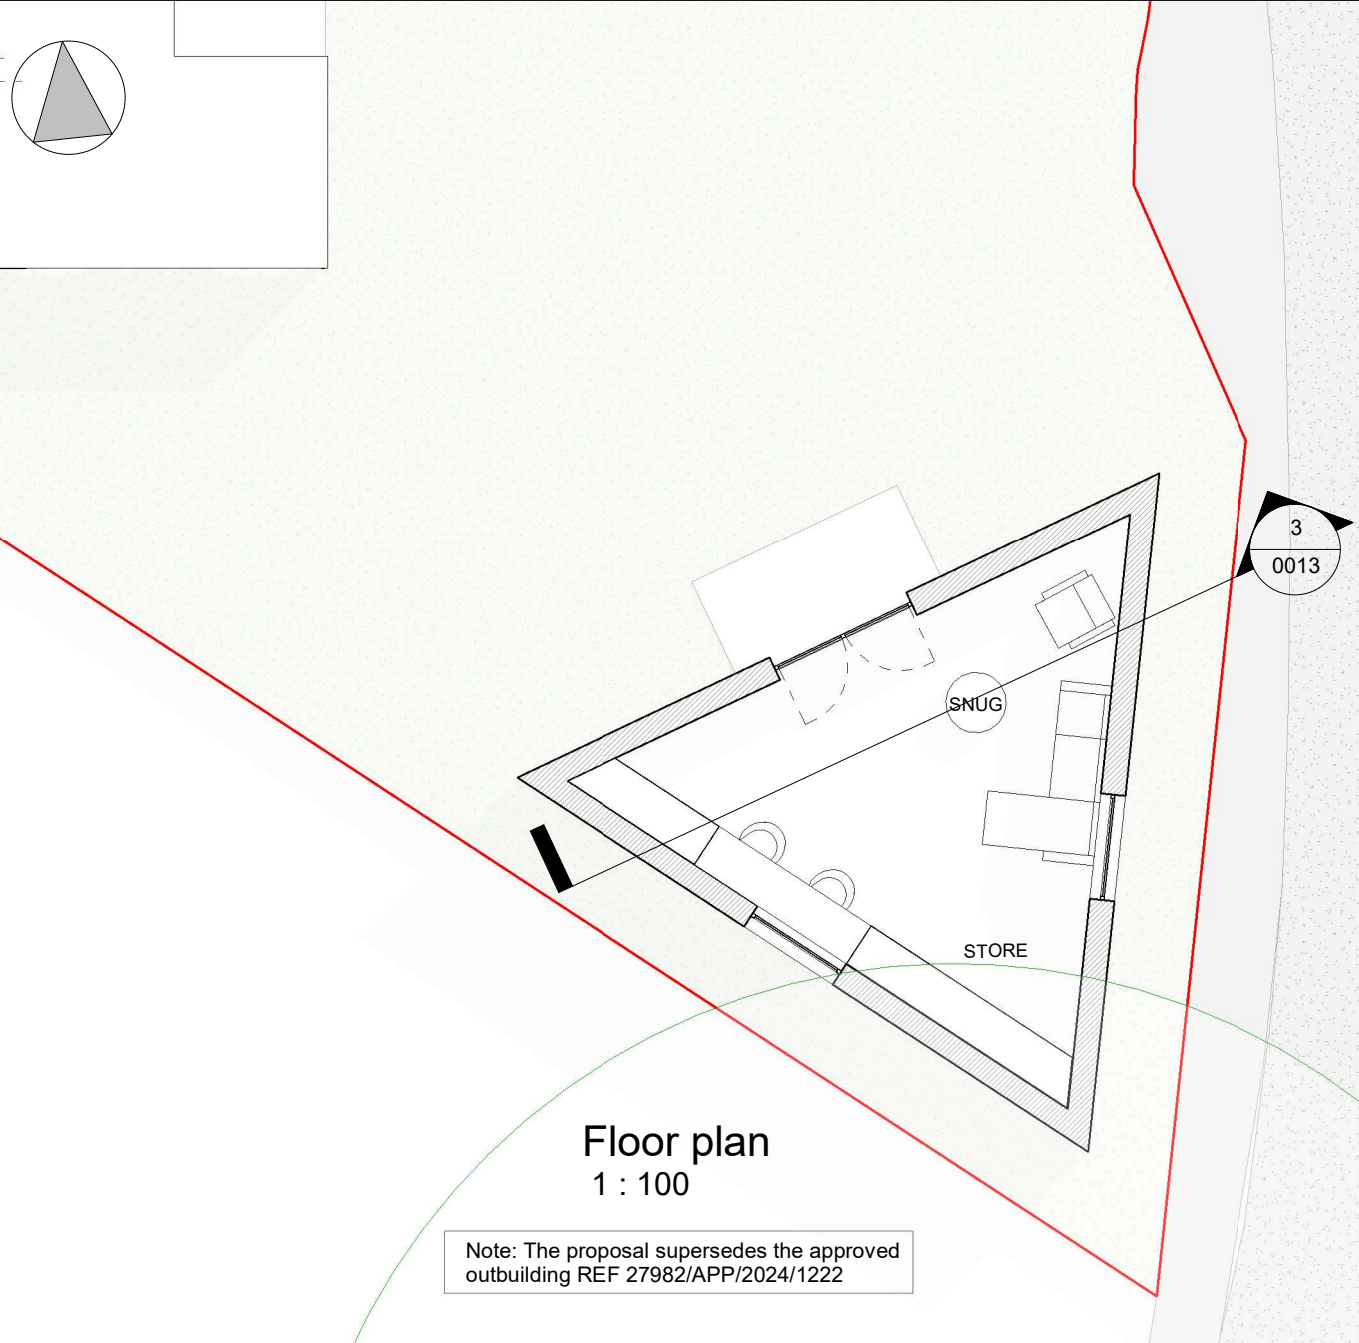


Floor plan
1 : 100


Note: The proposal supersedes the approved outbuilding REF 27982/APP/2024/1222

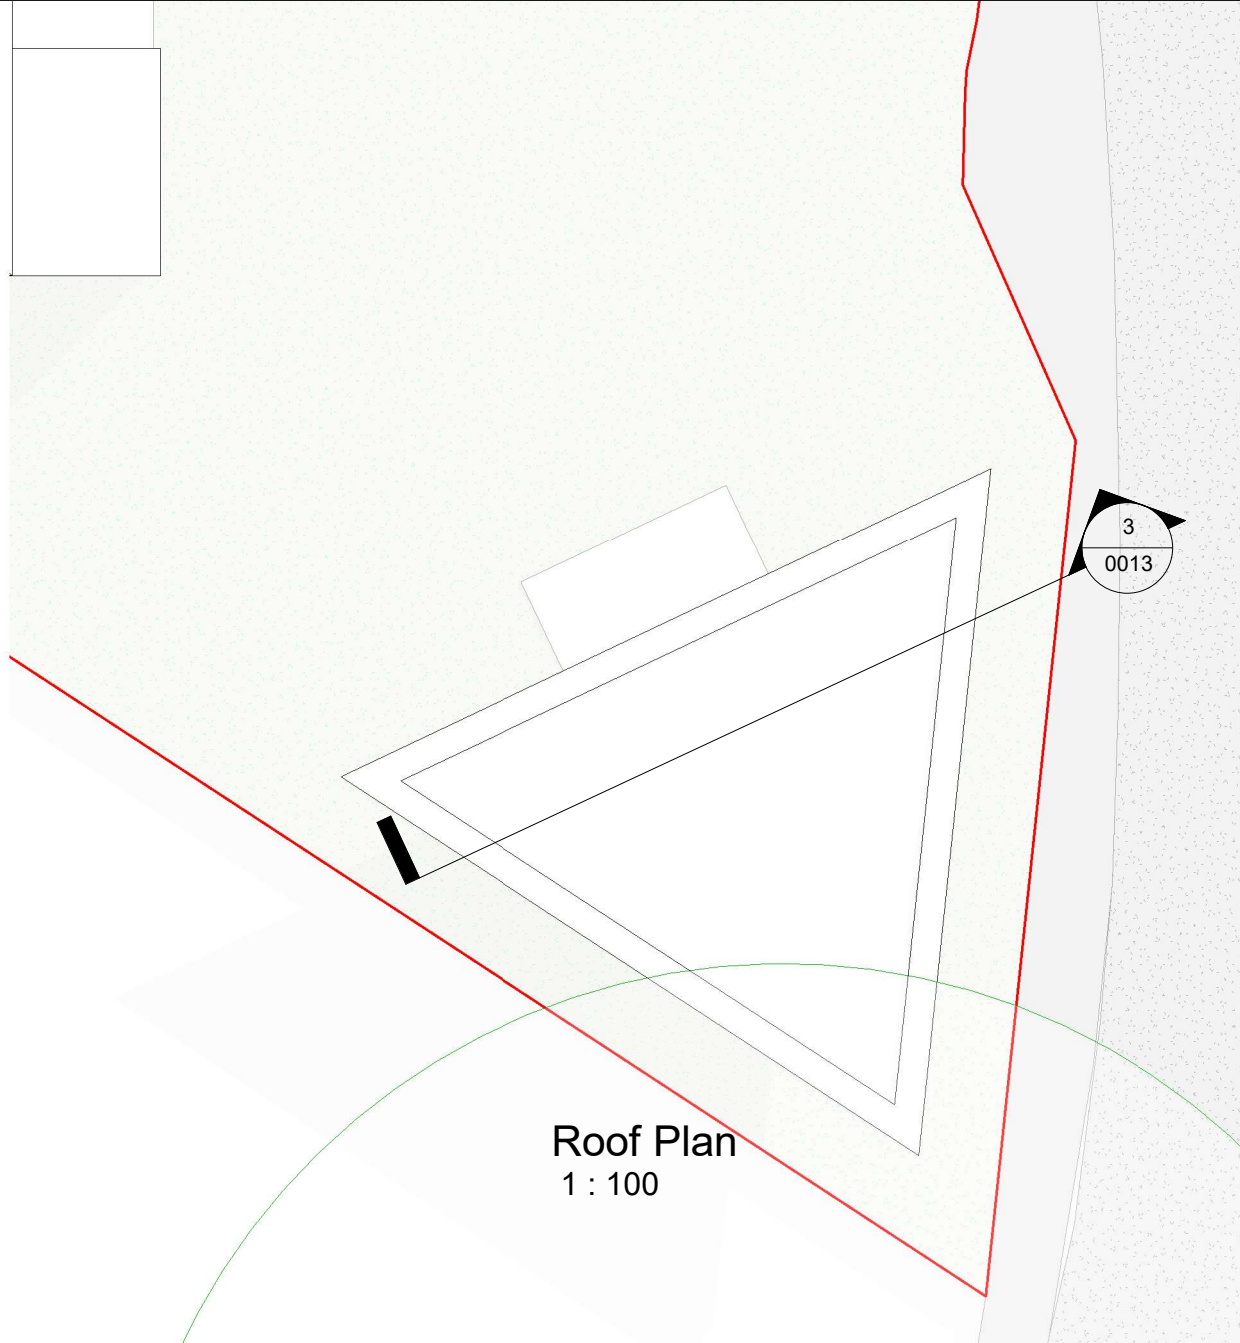


Roof Plan
1 : 100

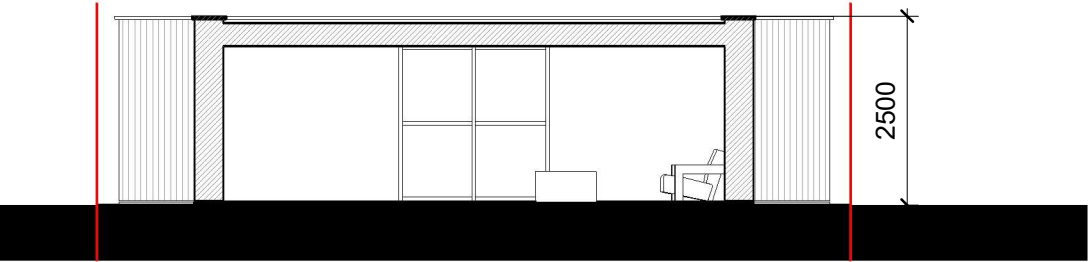

Section1
1 : 100

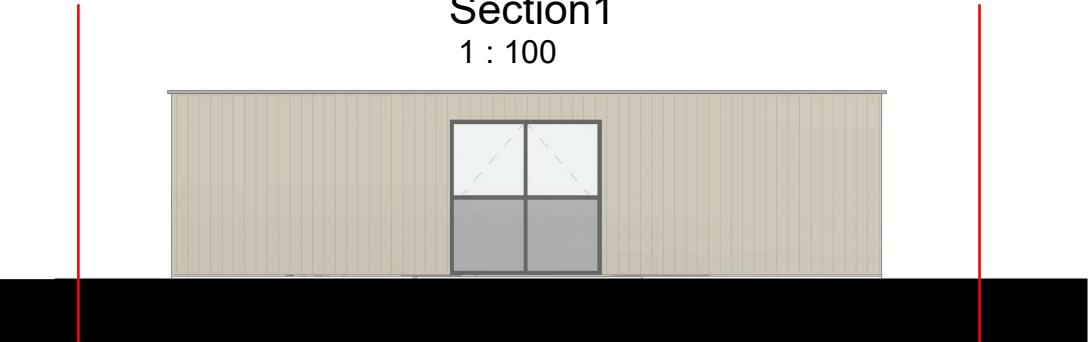

Front Elevation
1 : 100

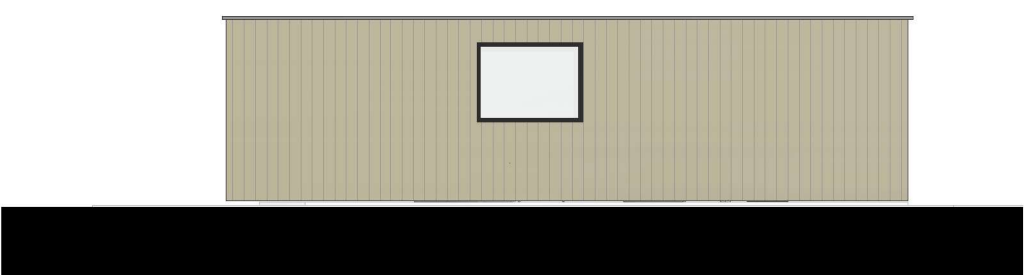

Side elevation 1
1 : 100



Side elevation 2
1 : 100

General Notes:

Copyright The Market Design & Build. No implied licence exists. This drawing should not be used to calculate areas for the purposes of valuation. Do not scale this drawing. All dimensions to be checked on the site by the contractor and such dimensions to be their responsibility. All work must comply with relevant British Standards and Building Regulations requirements. Drawing errors and omissions to be reported to the architect. To be read in conjunction with Architect's specification and other consultant information. All fixed furniture drawn is for guidance only. Refer to separate drawings and schedules.

Drawing Status:

PLANNING

Rev.	Description	by	Date
P1	Issued for Planning	AA	01/05/2024
P2	Issued for Planning	AA	17/09/2024

Project Name
8 Elmbridge Close, Ruislip, HA4 7XA

Clients Name
Farid Sadiq

Drawing Title
Outbuilding Drawings

Scale 1:100@A3	Date MAY 2024	Drawn By AA
-------------------	------------------	----------------

Drawing Number
230046-PL-D 0013

Issue Date 17/09/2024	Checked PN	Revision P2
--------------------------	---------------	----------------

All dimensions are approximate only have been added for information purposes only.
Dimensions should be checked prior to construction or manufacture