
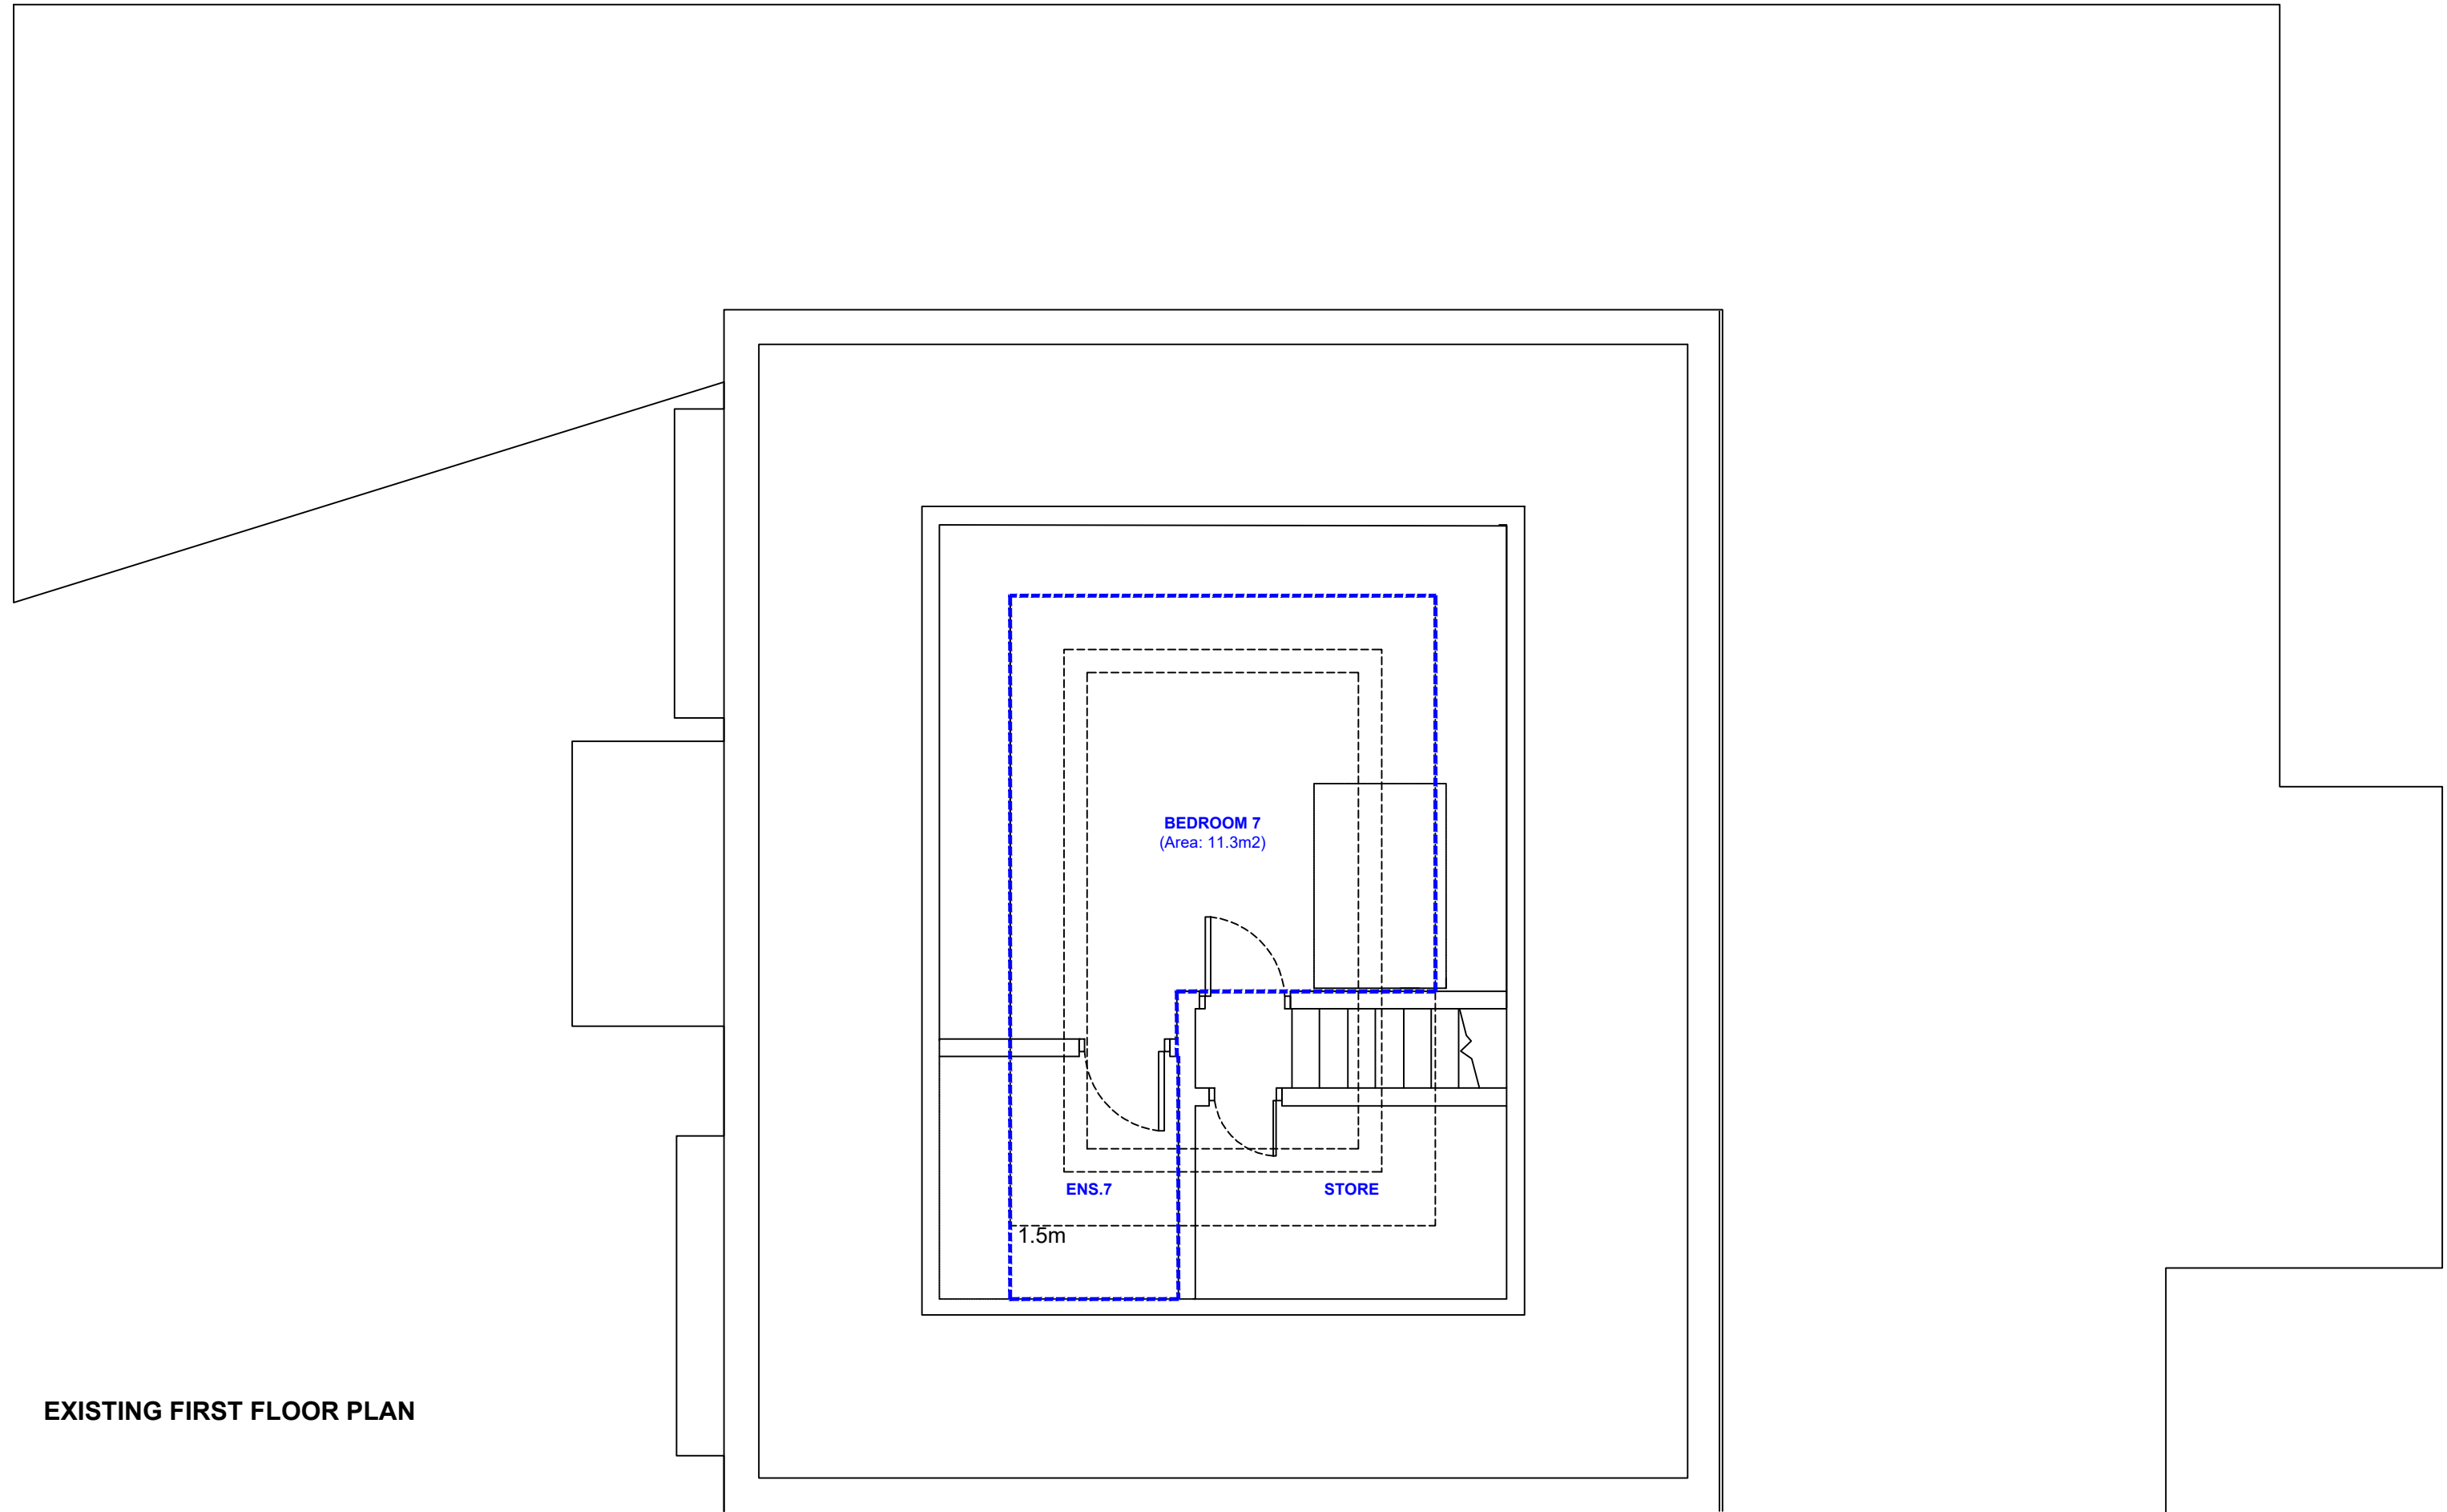


General Notes

© ABAY ARCHITECTURE RIBA

All dimensions and levels to be checked on site and any discrepancies to be reported to the architect before construction.

Written dimensions to be taken in preference to scaled dimensions.

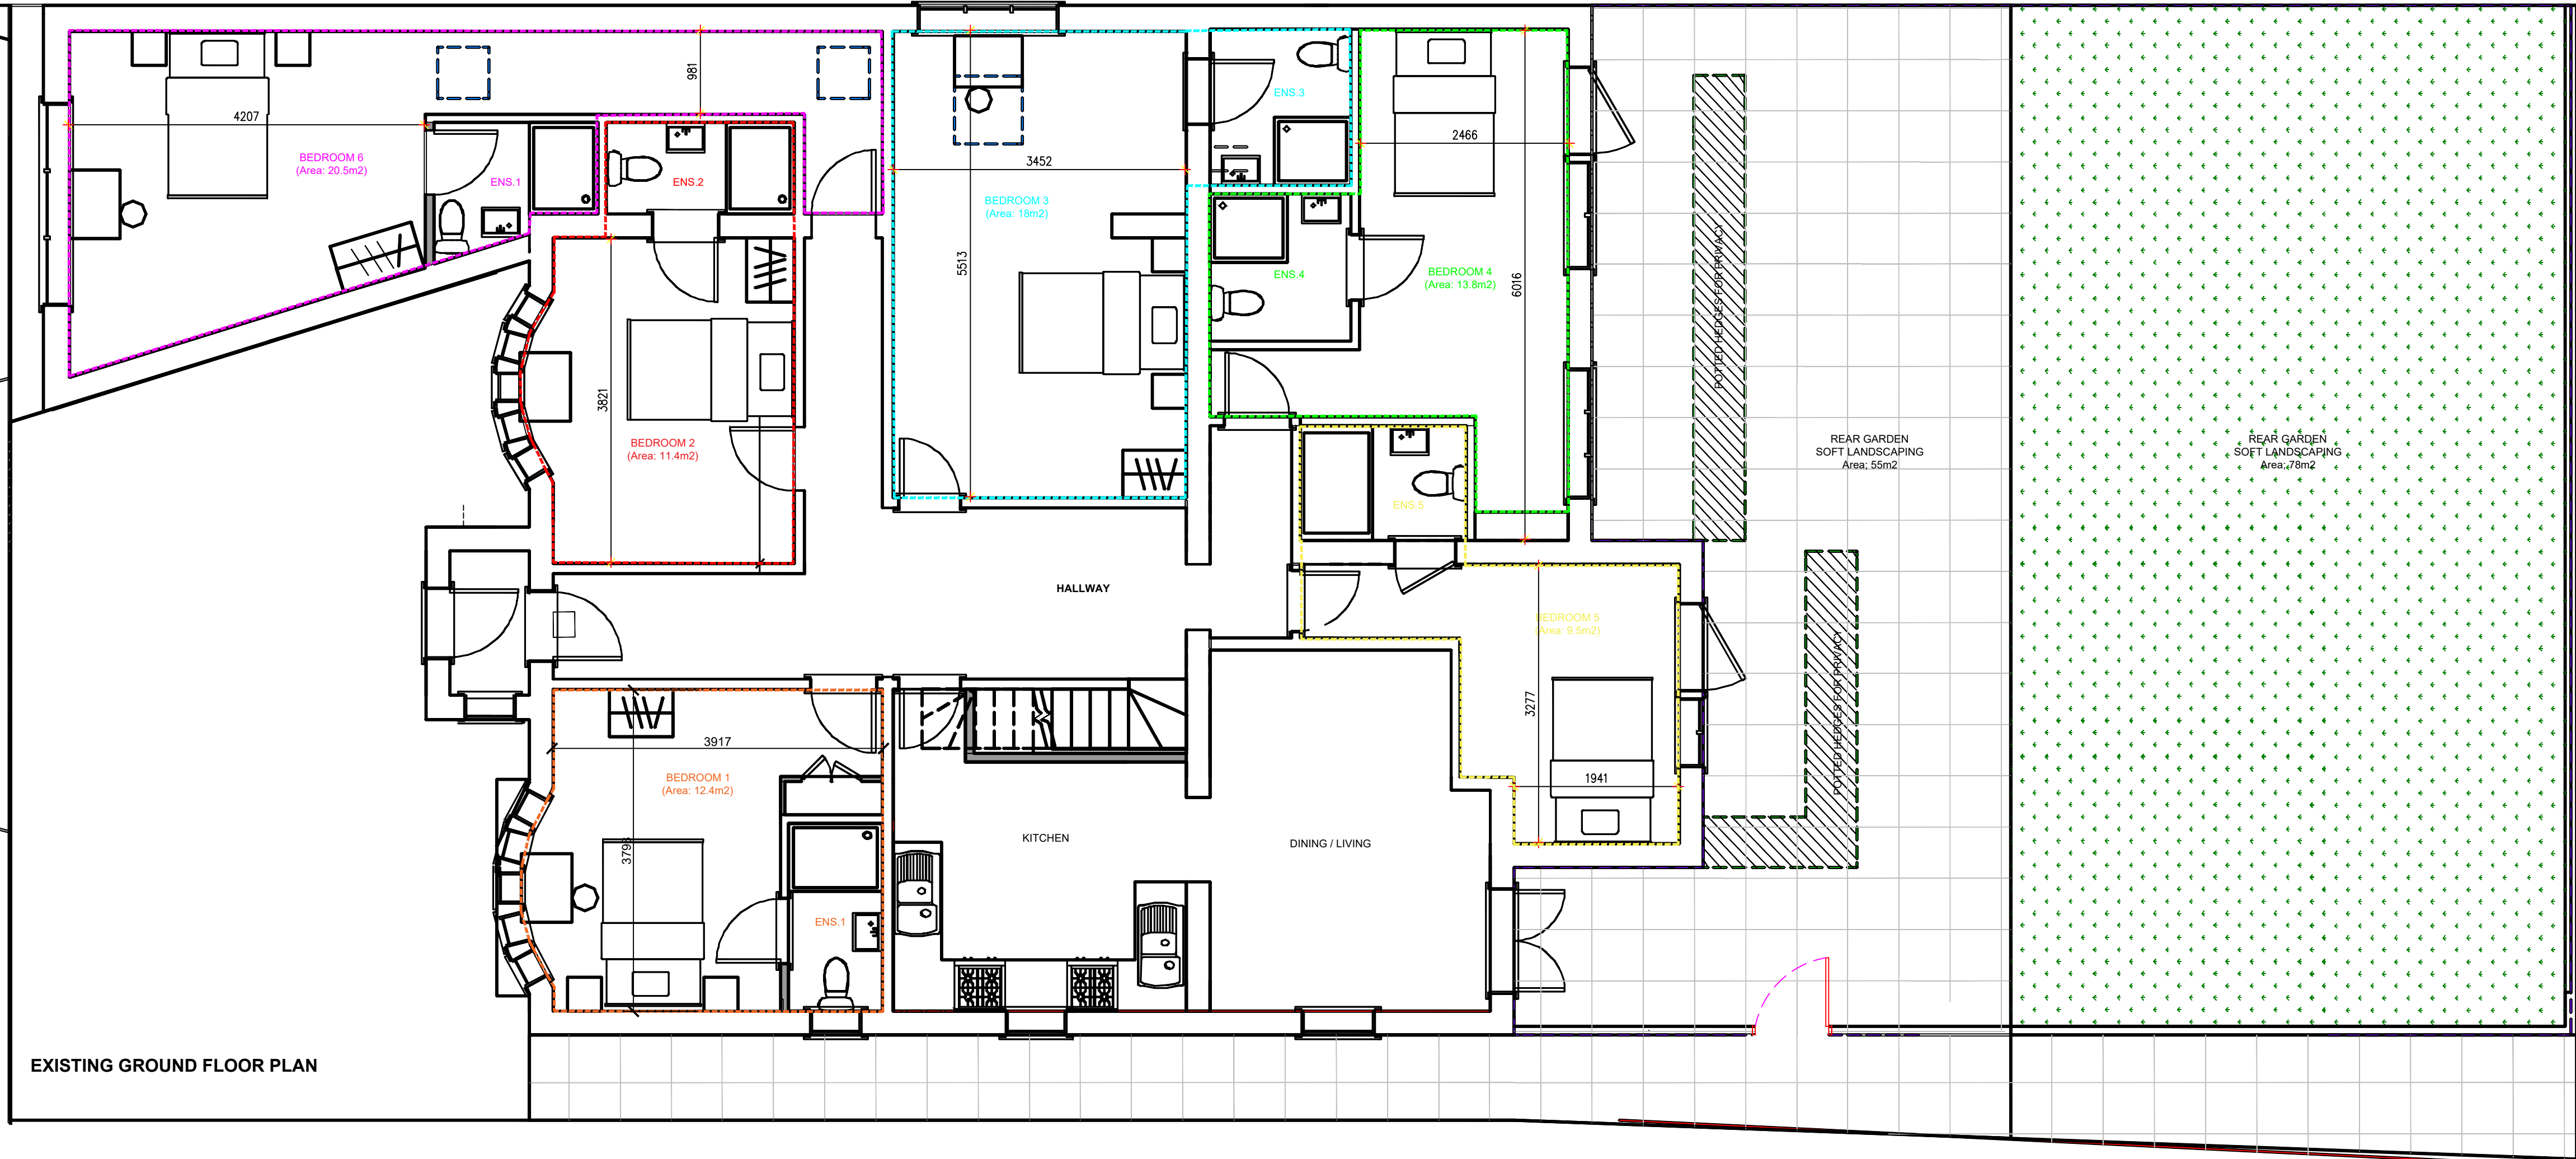

Rev	Date	Amendment
-----	------	-----------

CLIENT

14 DEVON WAY
HILLINGDON
MIDDLESEX
UB10 0JS

PROJECT

EXISTING

GROUND & FIRST FLOOR PLANS

DATE

12.12.25

SCALE

1:50 @ A1

DRAWN

NA

REV

DRAWING NUMBER

1528-P-101

Neha Abayawardana RIBA
abay.architecture@yahoo.com



ABAY ARCHITECTURE