


## General Notes

- © ABAY ARCHITECTURE RIBA
- All dimensions and levels to be checked on site and any discrepancies to be reported to the architect before construction.
- Written dimensions to be taken in preference to scaled dimensions.

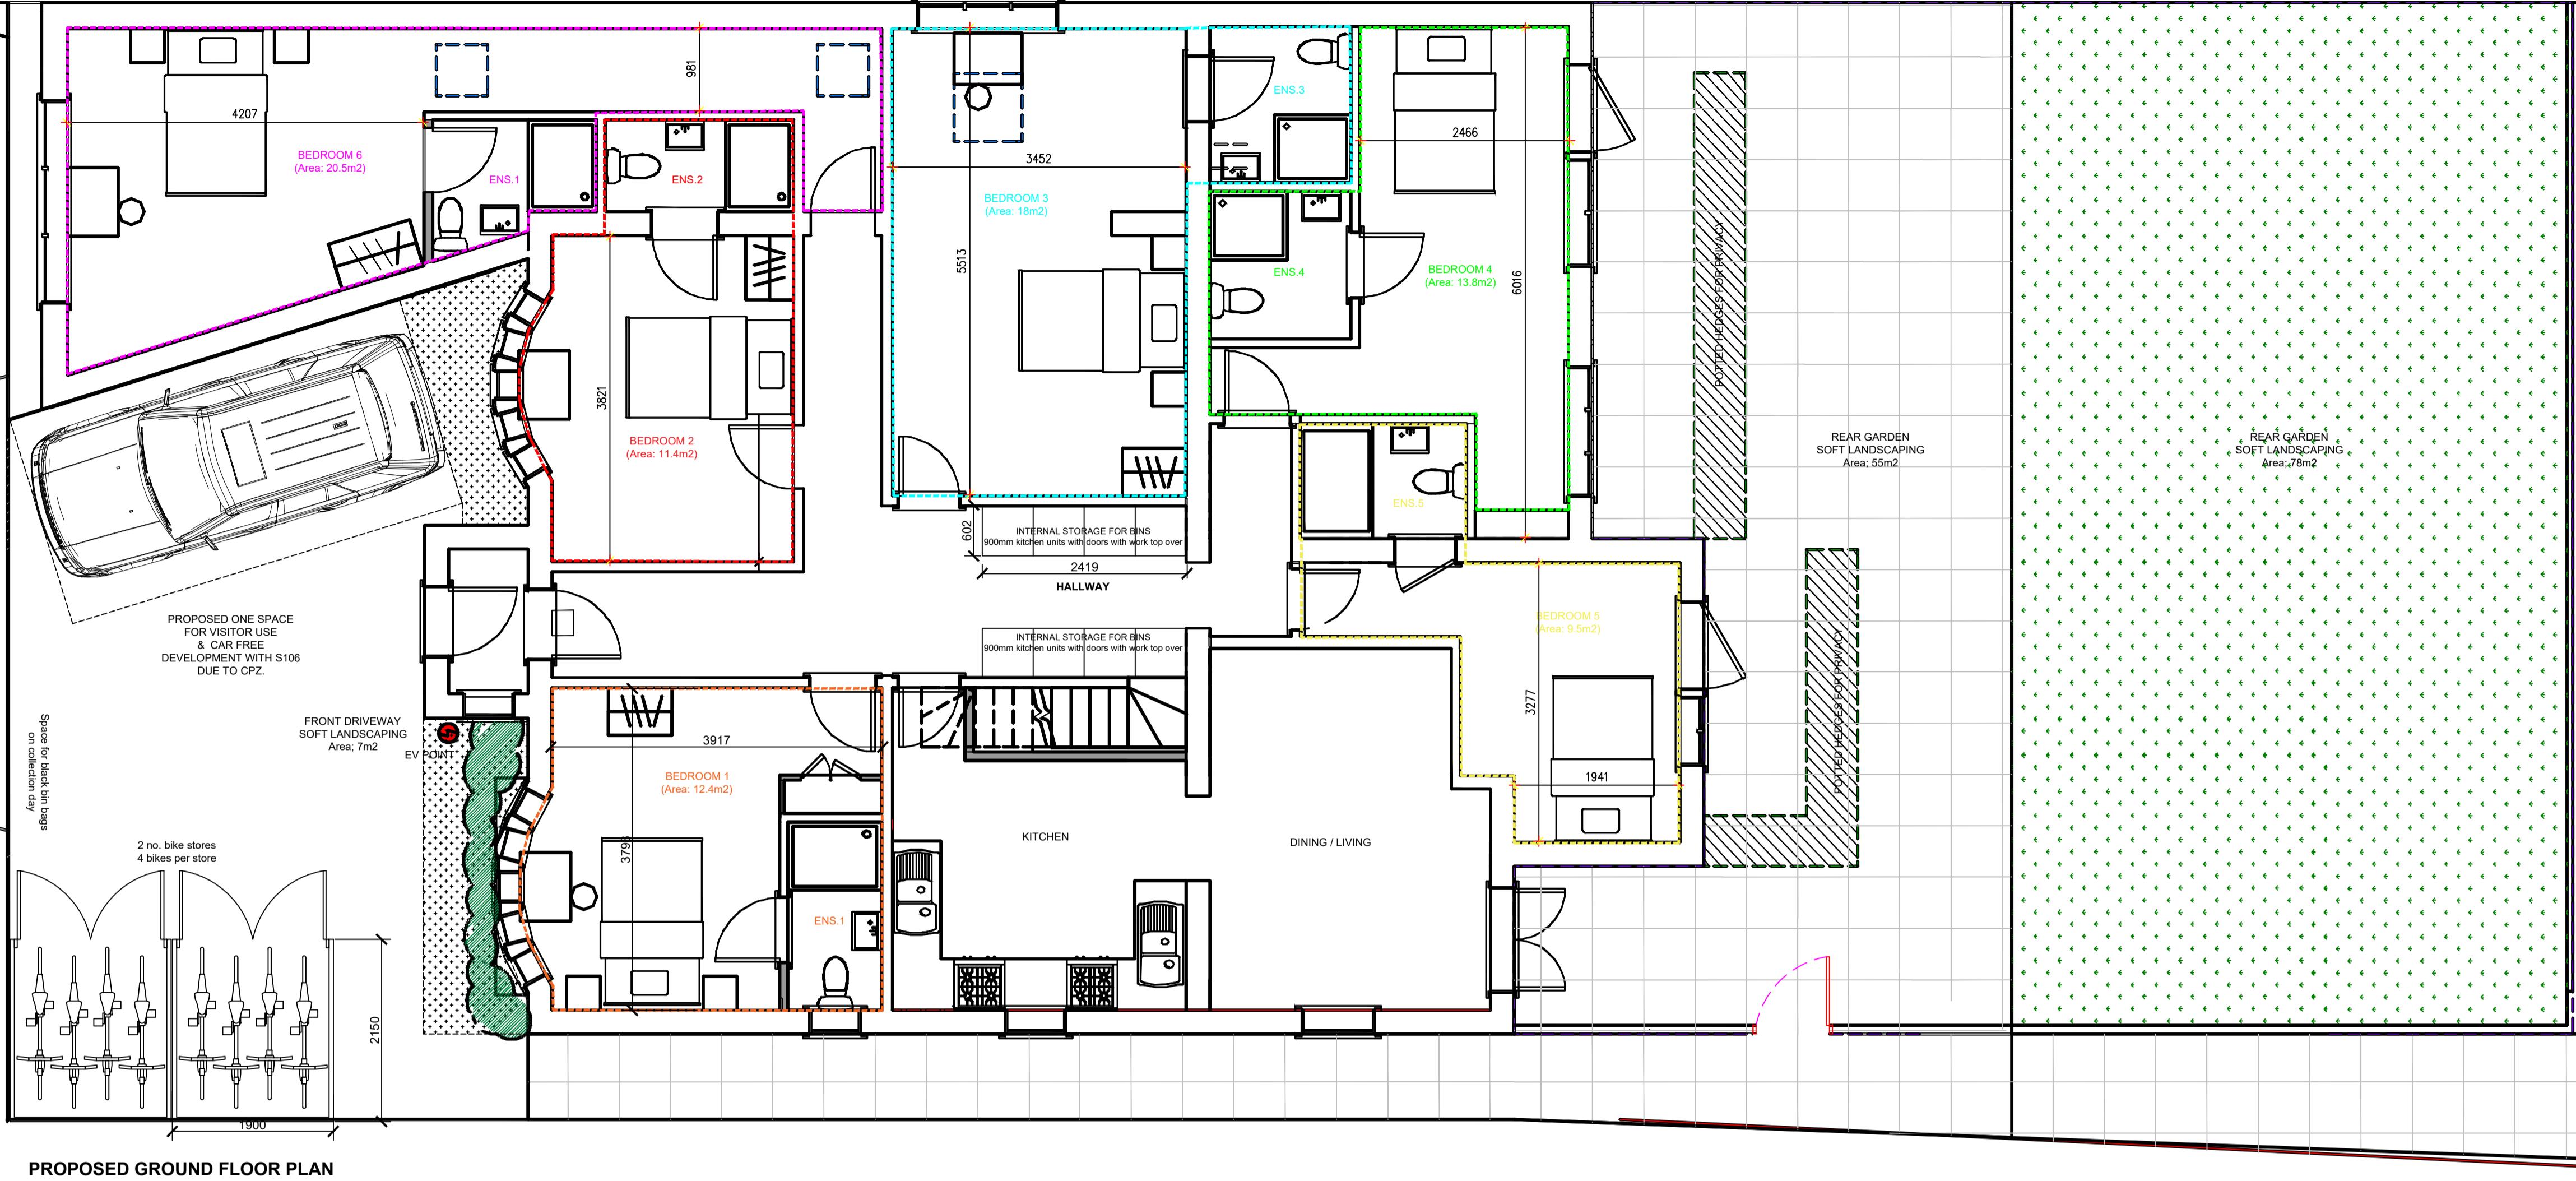

Rev Date Amendment

## CLIENT

14 DEVON WAY  
HILLINGDON  
MIDDLESEX  
UB10 0JS

## PROJECT

PROPOSED

GROUND & FIRST FLOOR PLANS

## DATE

12.12.25

## SCALE

1:50 @ A1

## DRAWN

NA

## REV

**DRAWING NUMBER**  
1528-P-103

Neha Abayawardana RIBA  
abay.architecture@yahoo.com

