

General Notes


© ABAY ARCHITECTURE RIBA

All dimensions and levels to be checked on site and any discrepancies to be reported to the architect before construction.

Written dimensions to be taken in preference to scaled dimensions.




PROPOSED FRONT ELEVATION

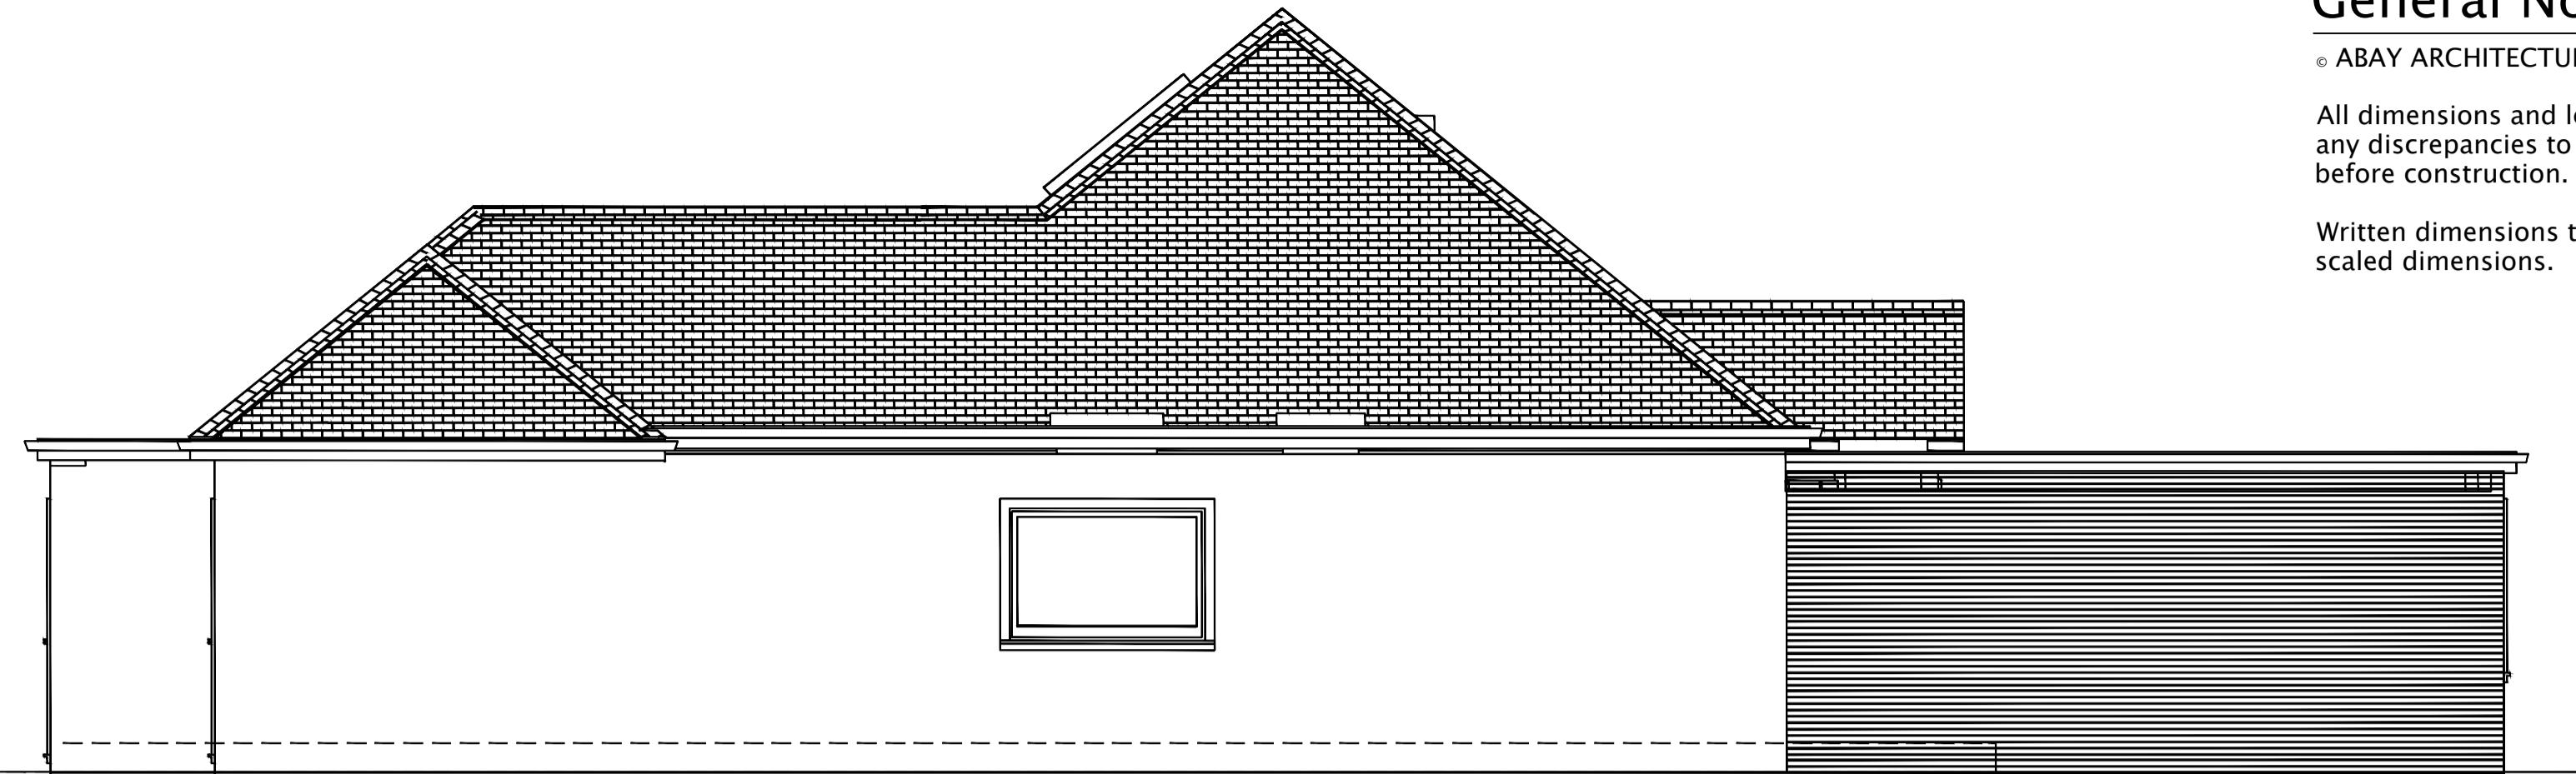

PROPOSED SIDE ELEVATION



PROPOSED REAR ELEVATION

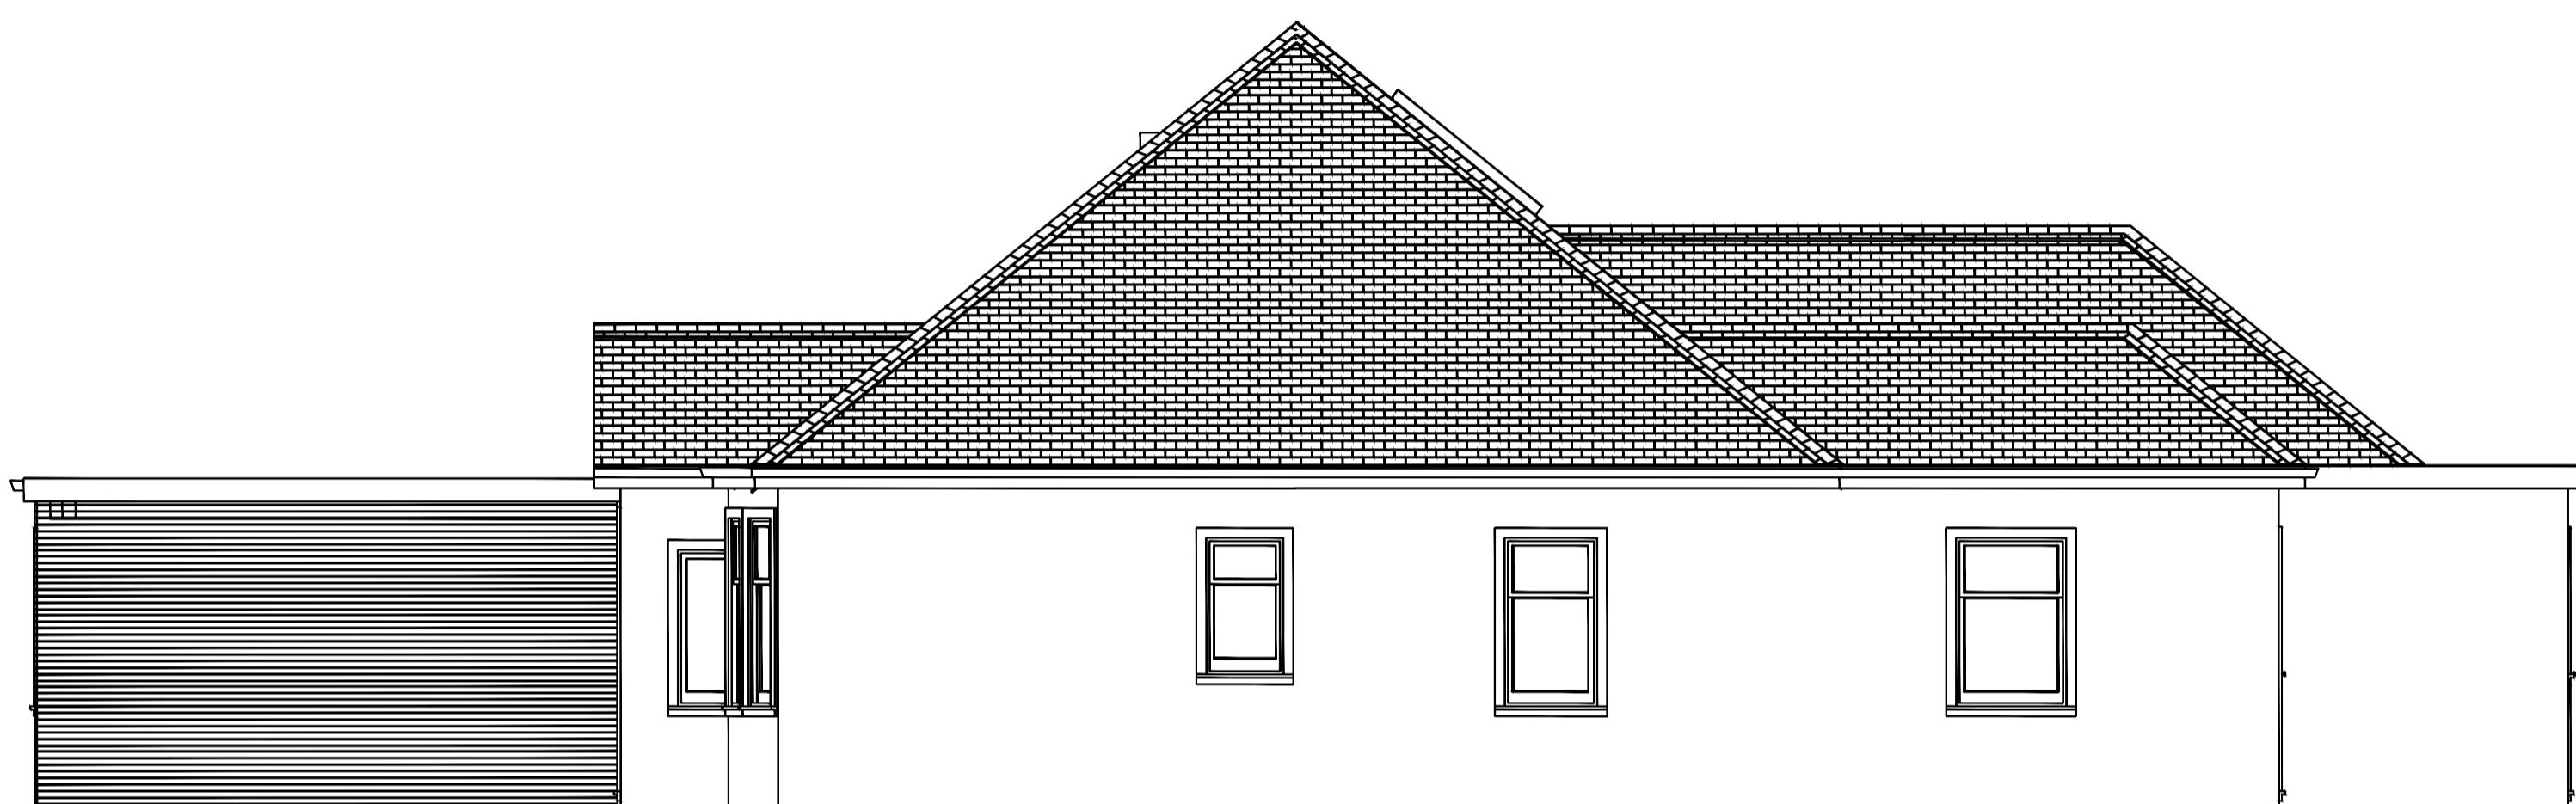

PROPOSED SIDE ELEVATION

Rev	Date	Amendment

CLIENT

14 DEVON WAY
HILLINGDON
MIDDLESEX
UB10 0JS

PROJECT

PROPOSED

ELEVATIONS

DATE

12.12.25


SCALE

1:50 @ A1

DRAWN

NA

REV

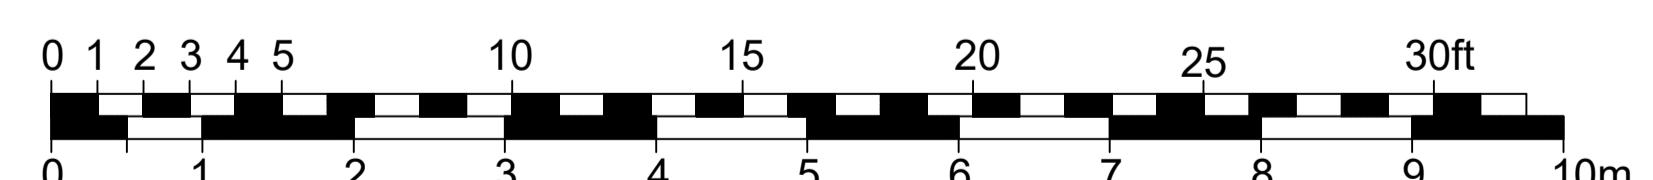

DRAWING NUMBER
1528-P-104

Neha Abayawardana RIBA
abay.architecture@yahoo.com