





1 Existing Ground Floor
1 : 100

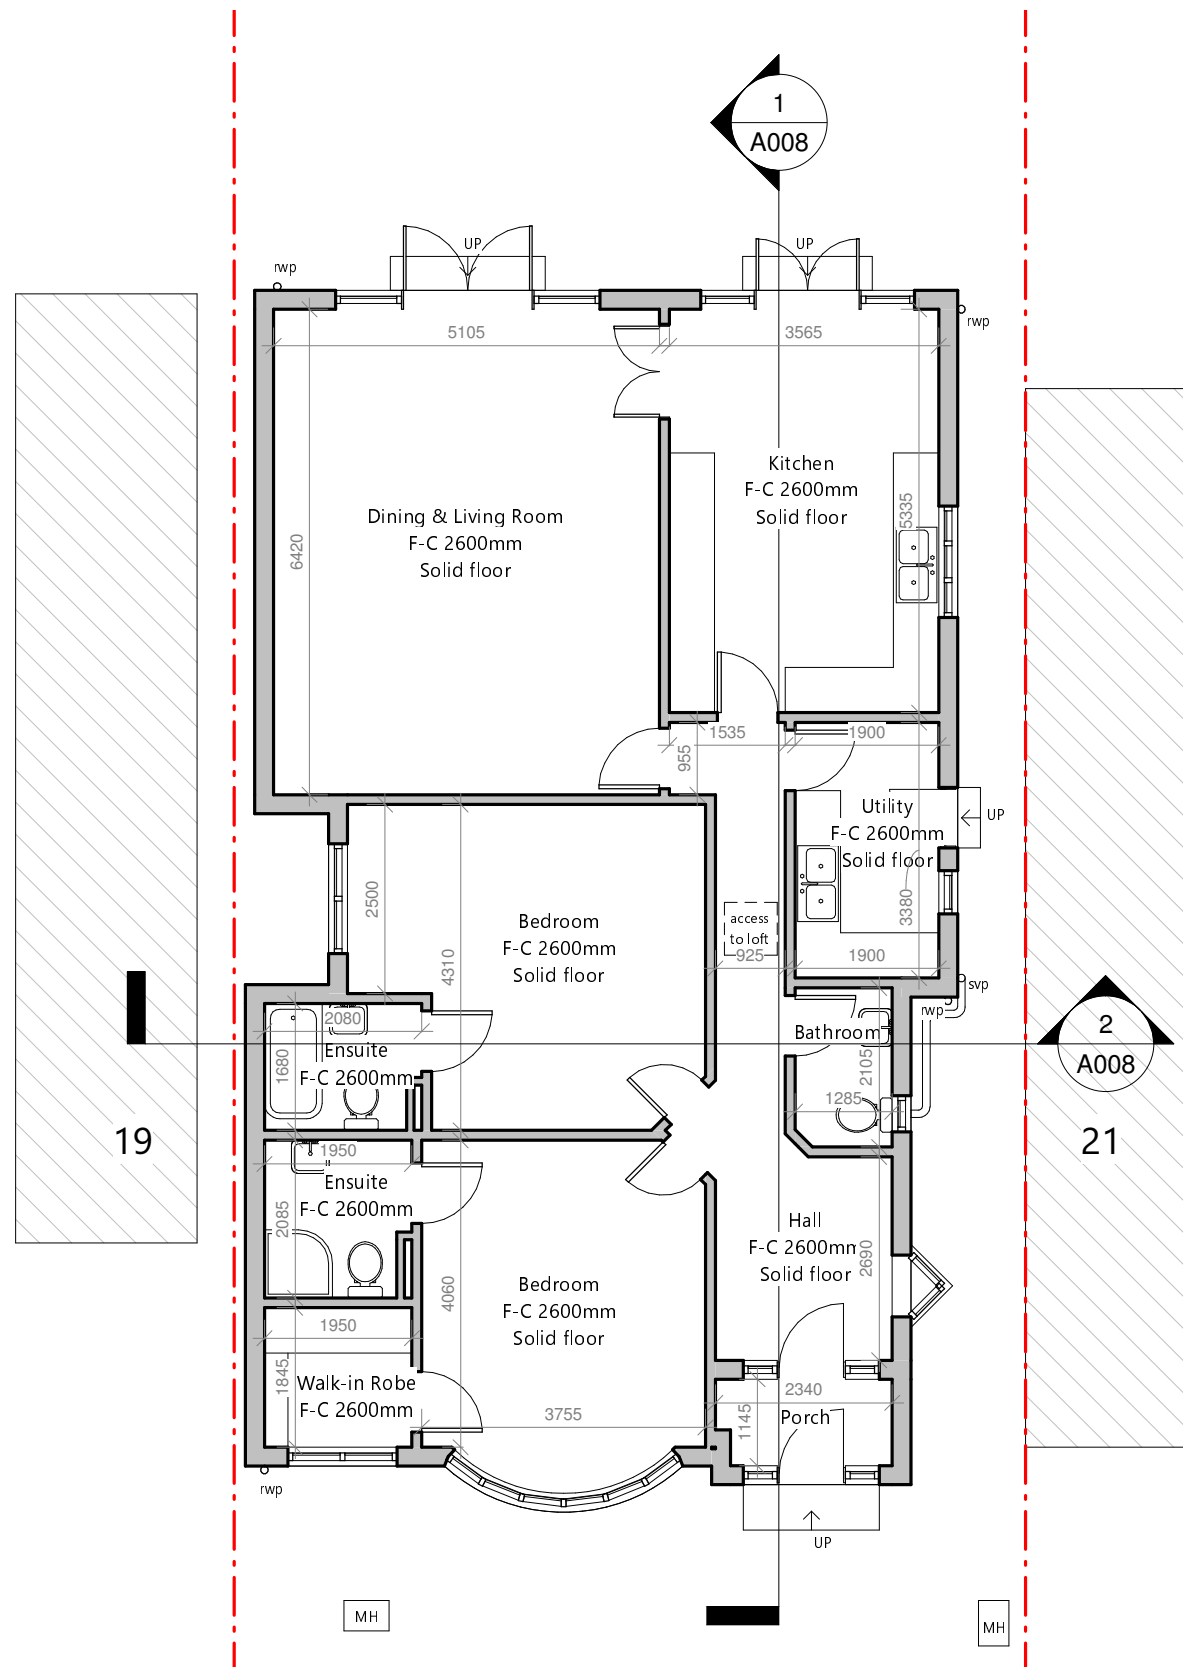

VISUAL SCALE 1:100

 

www.autodesk.com/revit

No.	Description	Date


20 Elgar Close, Ickenham Uxbridge UB10 8HN

Ground Floor Plan


Project number	Project Number
Date	03.11.2022
Drawn by	KEVCADS
Checked by	KEVCADS

A001

Scale 1 : 100

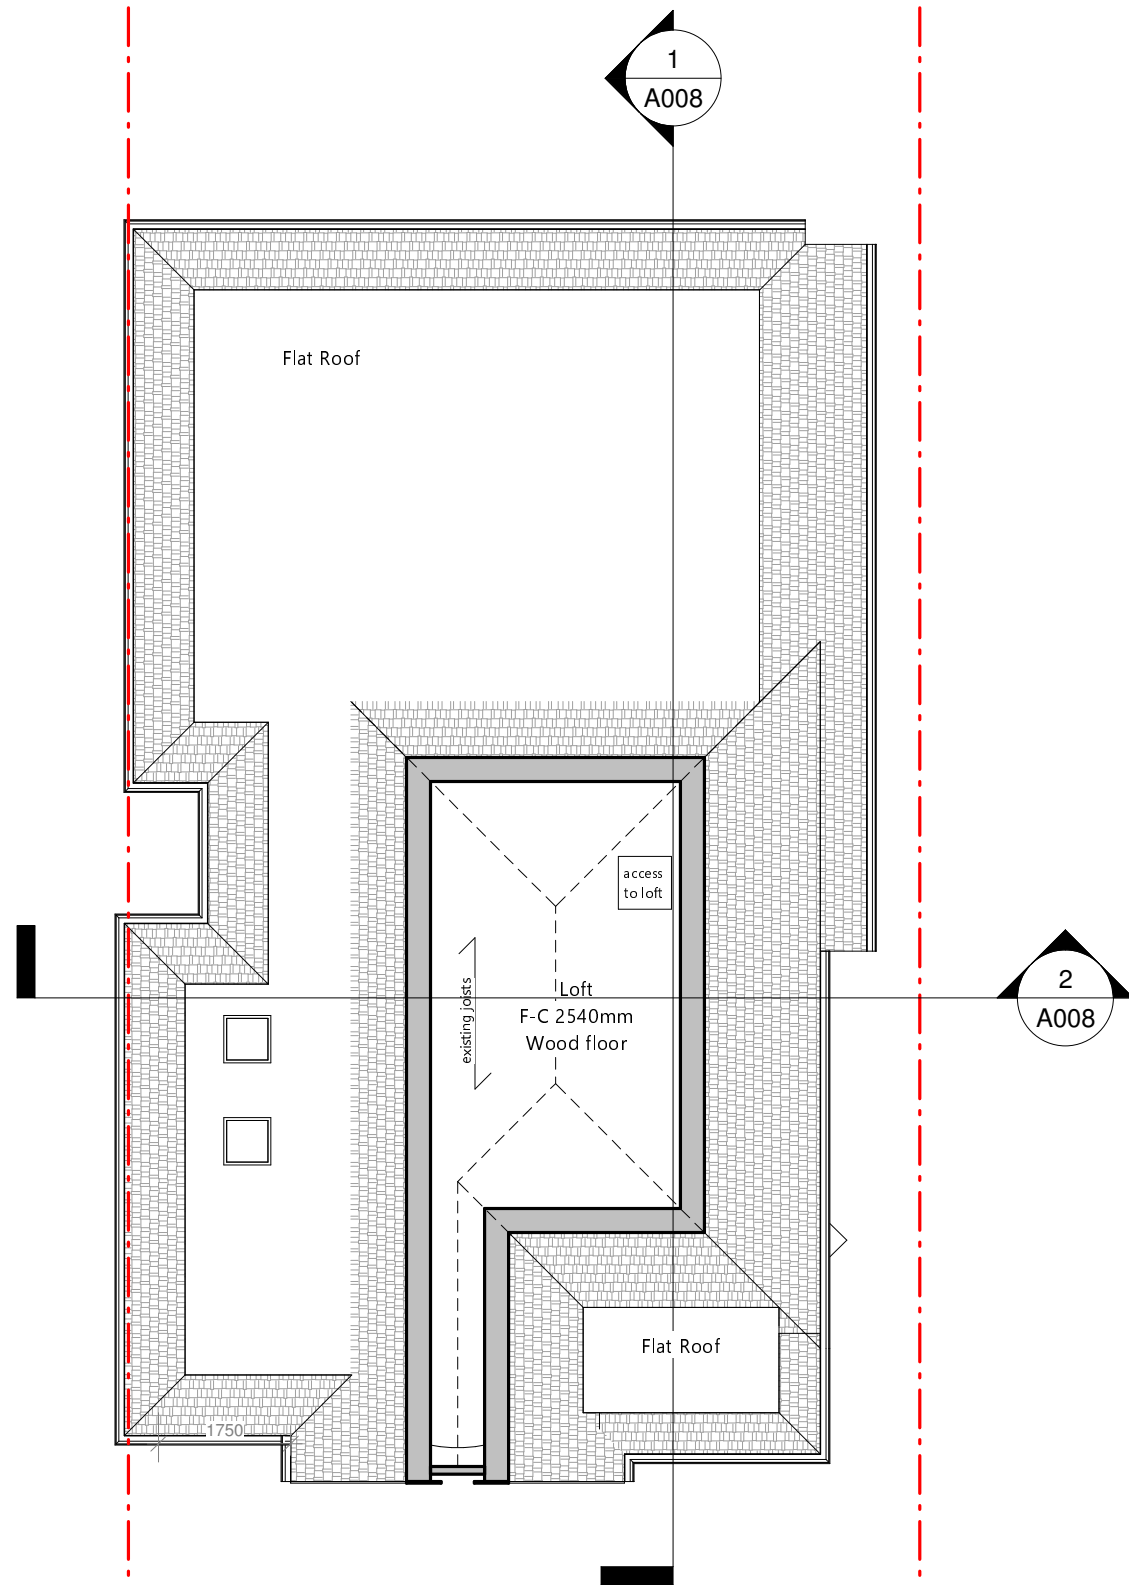

1 Existing Loft
1 : 100

 

VISUAL SCALE 1:100





www.autodesk.com/revit

No.	Description	Date

20 Elgar Close, Ickenham Uxbridge UB10 8HN

Loft Plan

Project number	Project Number	A002
Date	03.11.2022	
Drawn by	KEVCADS	
Checked by	KEVCADS	
Scale		1 : 100

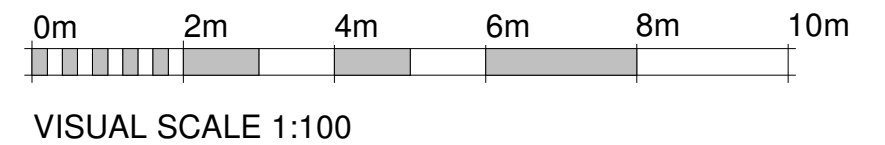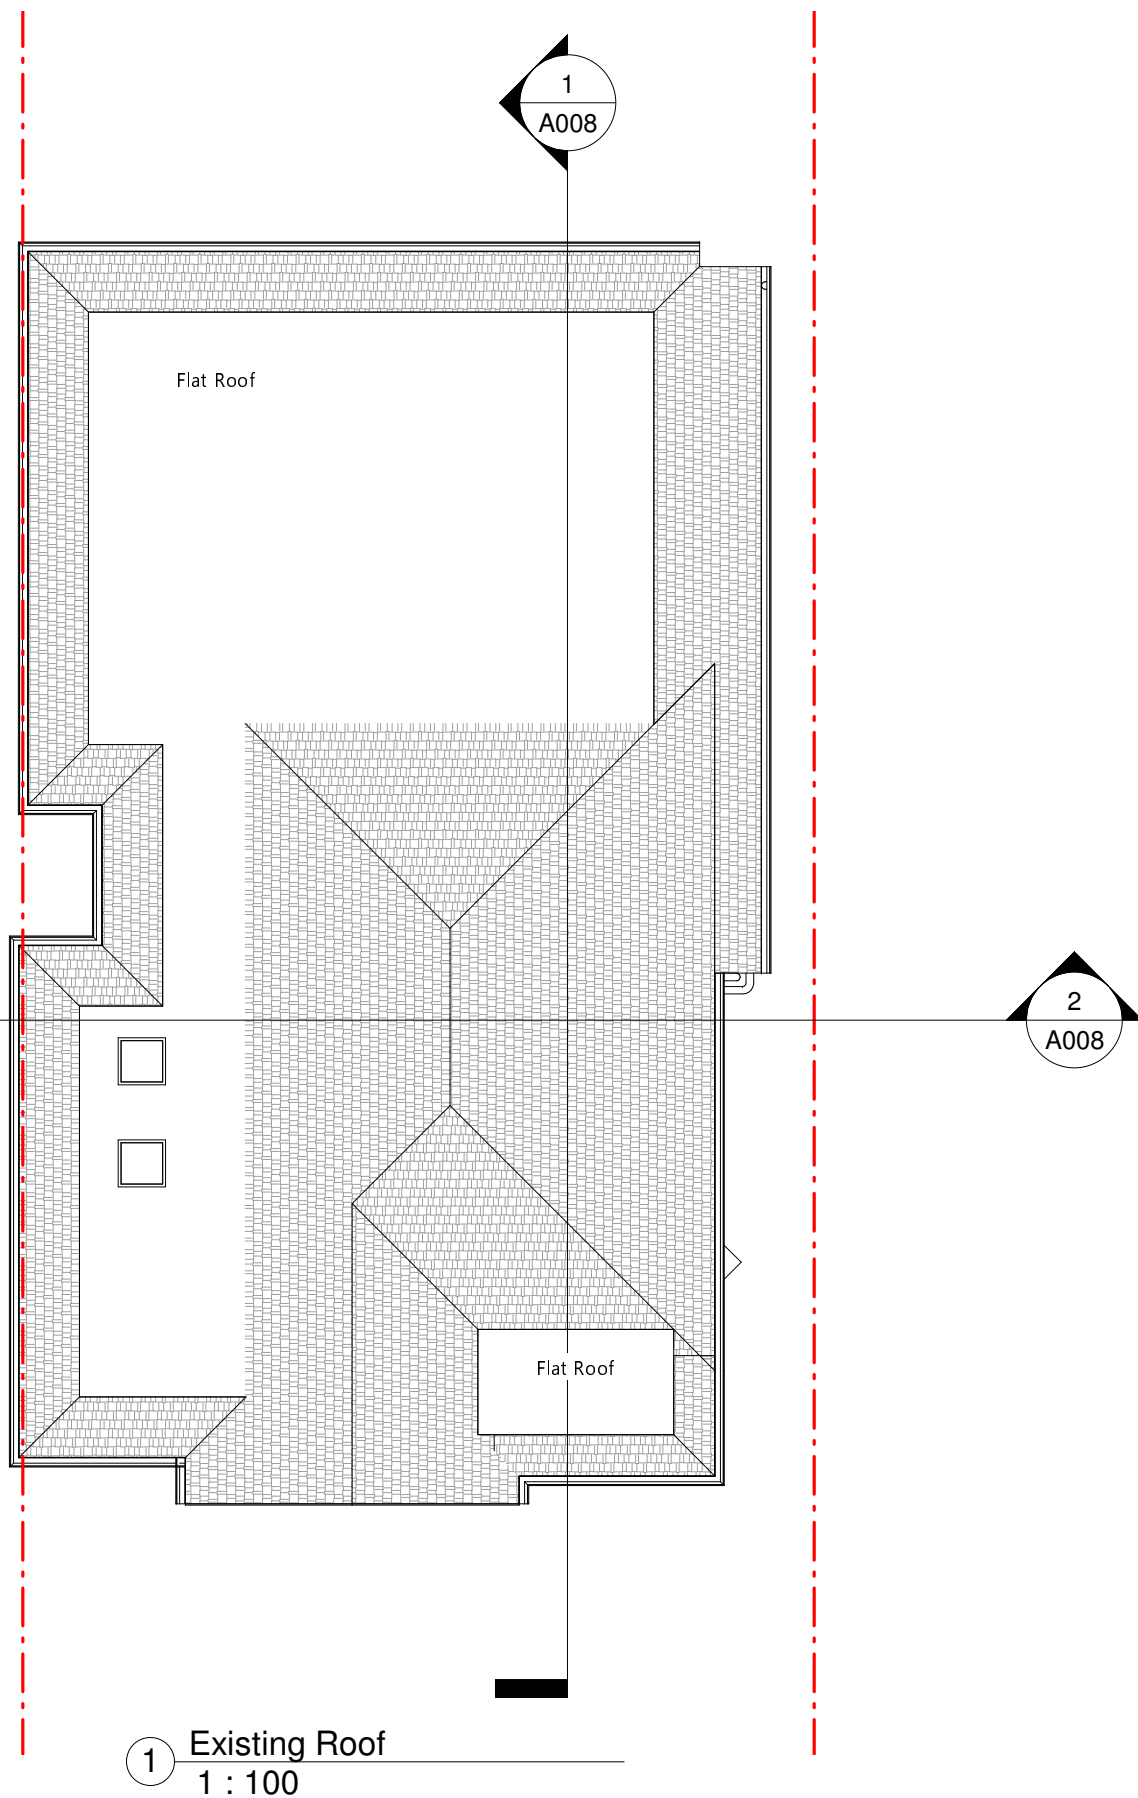

www.autodesk.com/revit

No.	Description	Date

20 Elgar Close, Ickenham Uxbridge UB10 8HN

Roof Plan


Project number	Project Number
Date	03.11.2022
Drawn by	KEVCADS
Checked by	KEVCADS

A003

Scale 1 : 100



1 Ex Front Elevation
1 : 100

 

VISUAL SCALE 1:100



www.autodesk.com/revit



No.	Description	Date

20 Elgar Close, Ickenham Uxbridge UB10
8HN

Front Elevation

Project number	Project Number	A004
Date	03.11.2022	
Drawn by	KEVCADS	
Checked by	KEVCADS	
Scale		1 : 100

11/3/2022 6:10:05 PM

 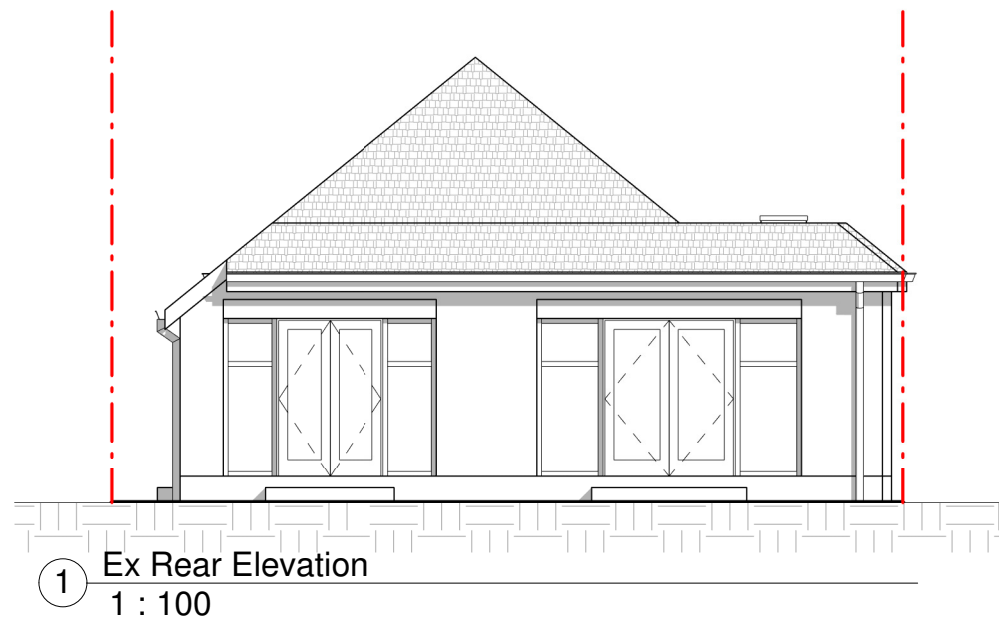

VISUAL SCALE 1:100



www.autodesk.com/revit


No.	Description	Date

20 Elgar Close, Ickenham Uxbridge UB10
8HN


Rear Elevation

Project number	Project Number	A005
Date	03.11.2022	
Drawn by	KEVCADS	
Checked by	KEVCADS	
Scale		1 : 100

11/3/2022 6:10:05 PM

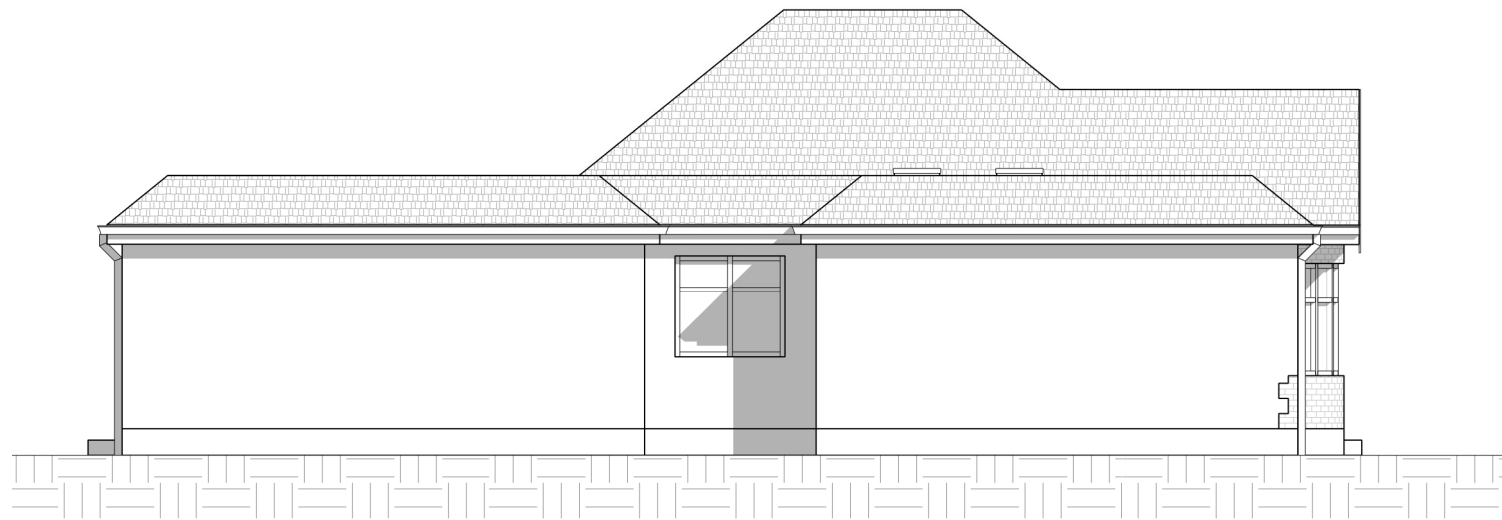

① Ex Side Elevation (From no.19)
1 : 100

 

VISUAL SCALE 1:100



www.autodesk.com/revit

No.	Description	Date

20 Elgar Close, Ickenham Uxbridge UB10
8HN

Side Elevation (From no.19)

Project number	Project Number
Date	03.11.2022
Drawn by	KEVCADS
Checked by	KEVCADS

A006

Scale 1 : 100



① Ex Side Elevation (From no.21)
1 : 100



VISUAL SCALE 1:100



www.autodesk.com/revit

No.	Description	Date


20 Elgar Close, Ickenham Uxbridge UB10
8HN

Side Elevation (From no.21)


Project number	Project Number
Date	03.11.2022
Drawn by	KEVCADS
Checked by	KEVCADS

A007


Scale 1 : 100

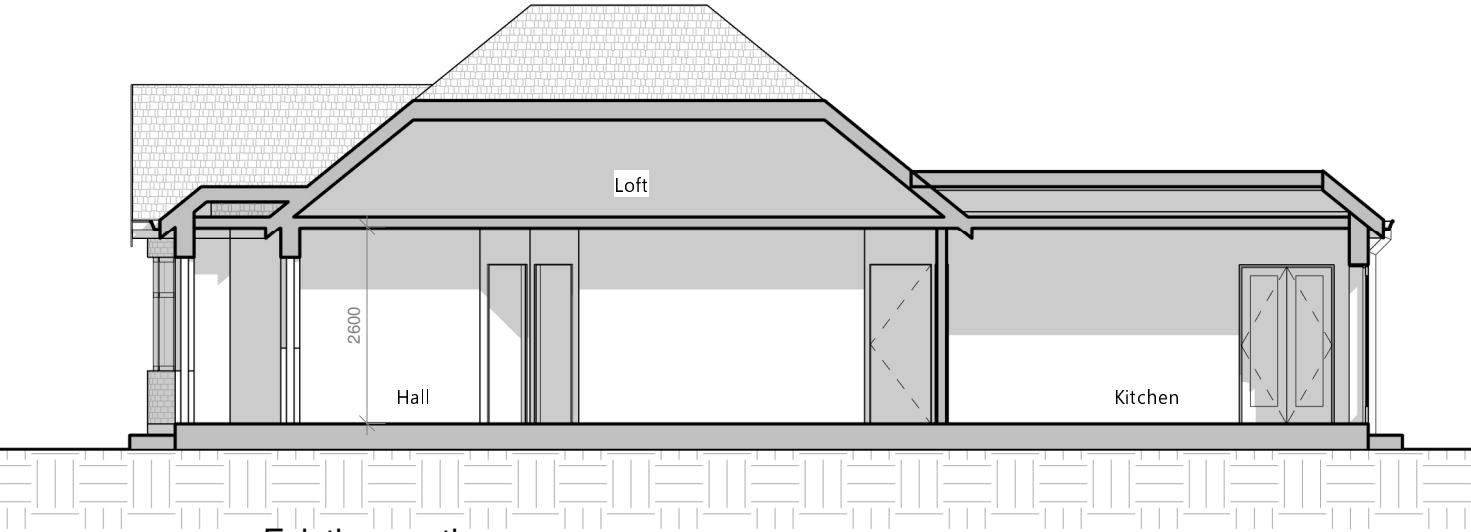

① Existing section
1 : 100

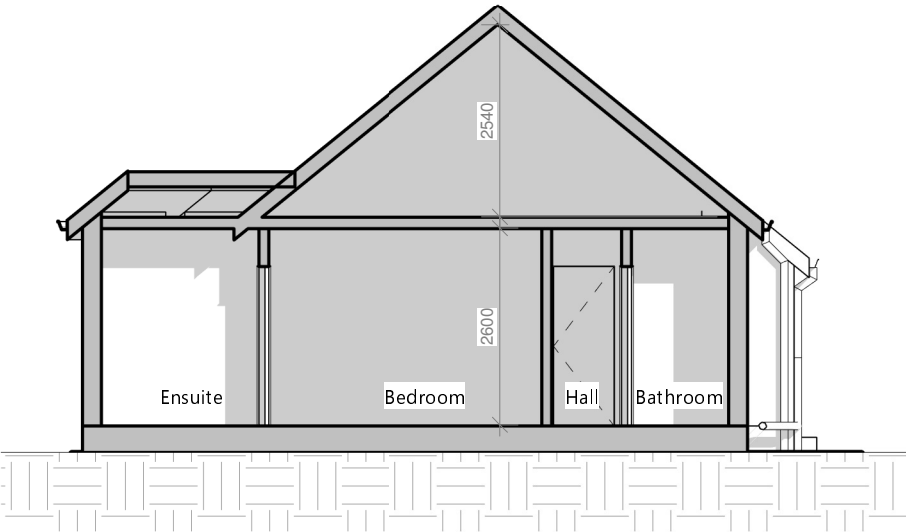

② Existing section1
1 : 100

 

VISUAL SCALE 1:100




www.autodesk.com/revit

No.	Description	Date

20 Elgar Close, Ickenham Uxbridge UB10 8HN

Section		
Project number	Project Number	A008
Date	03.11.2022	
Drawn by	KEVCADS	
Checked by	KEVCADS	
Scale		1 : 100

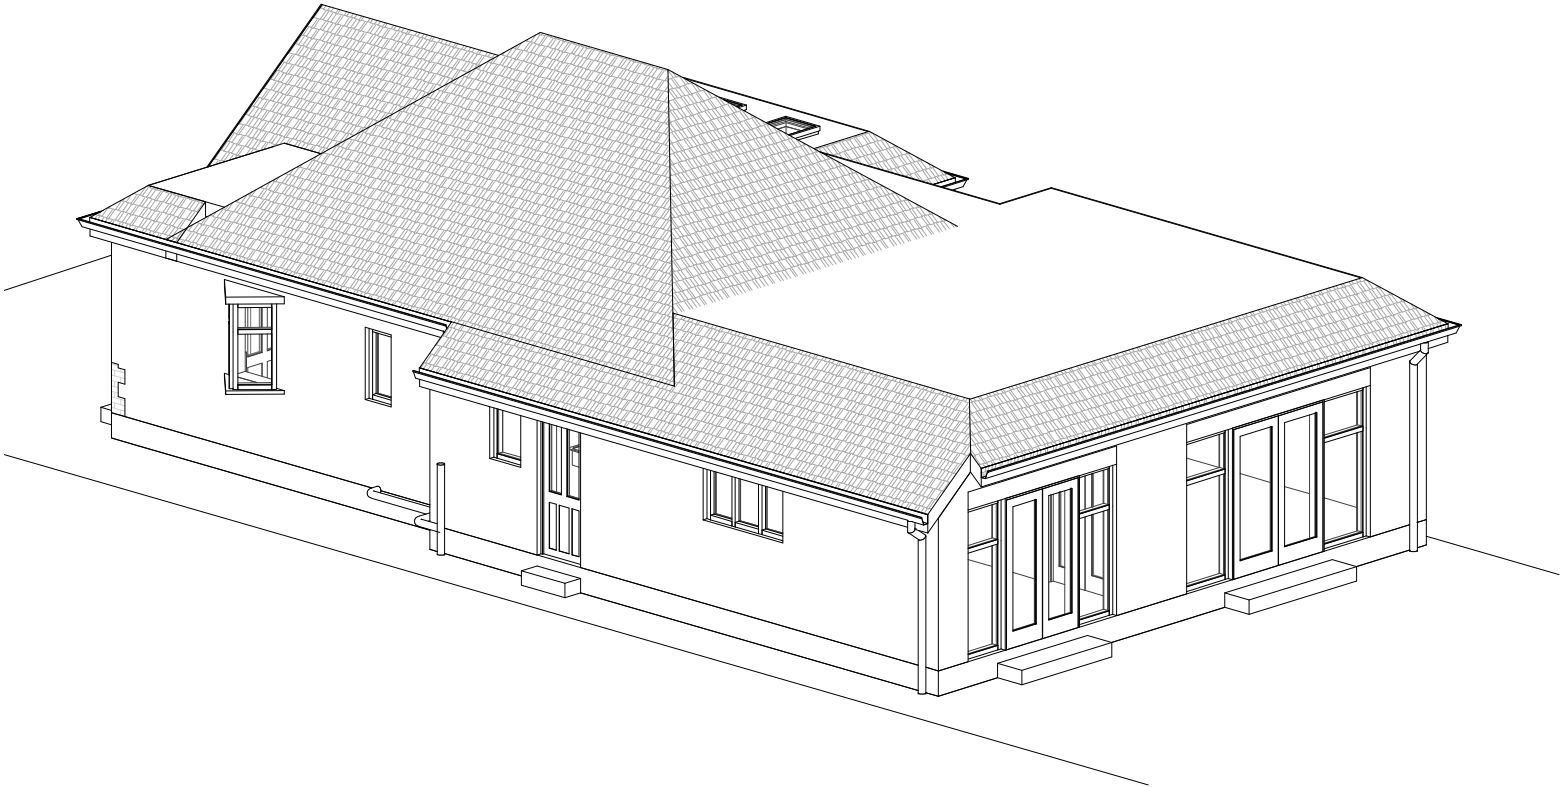

1

Existing 3D



www.autodesk.com/revit

No.	Description	Date

20 Elgar Close, Ickenham Uxbridge UB10 8HN

3D View

Project number	Project Number
Date	03.11.2022
Drawn by	KEVCADS
Checked by	KEVCADS

A009	
Scale	