


1 Proposed Ground Floor

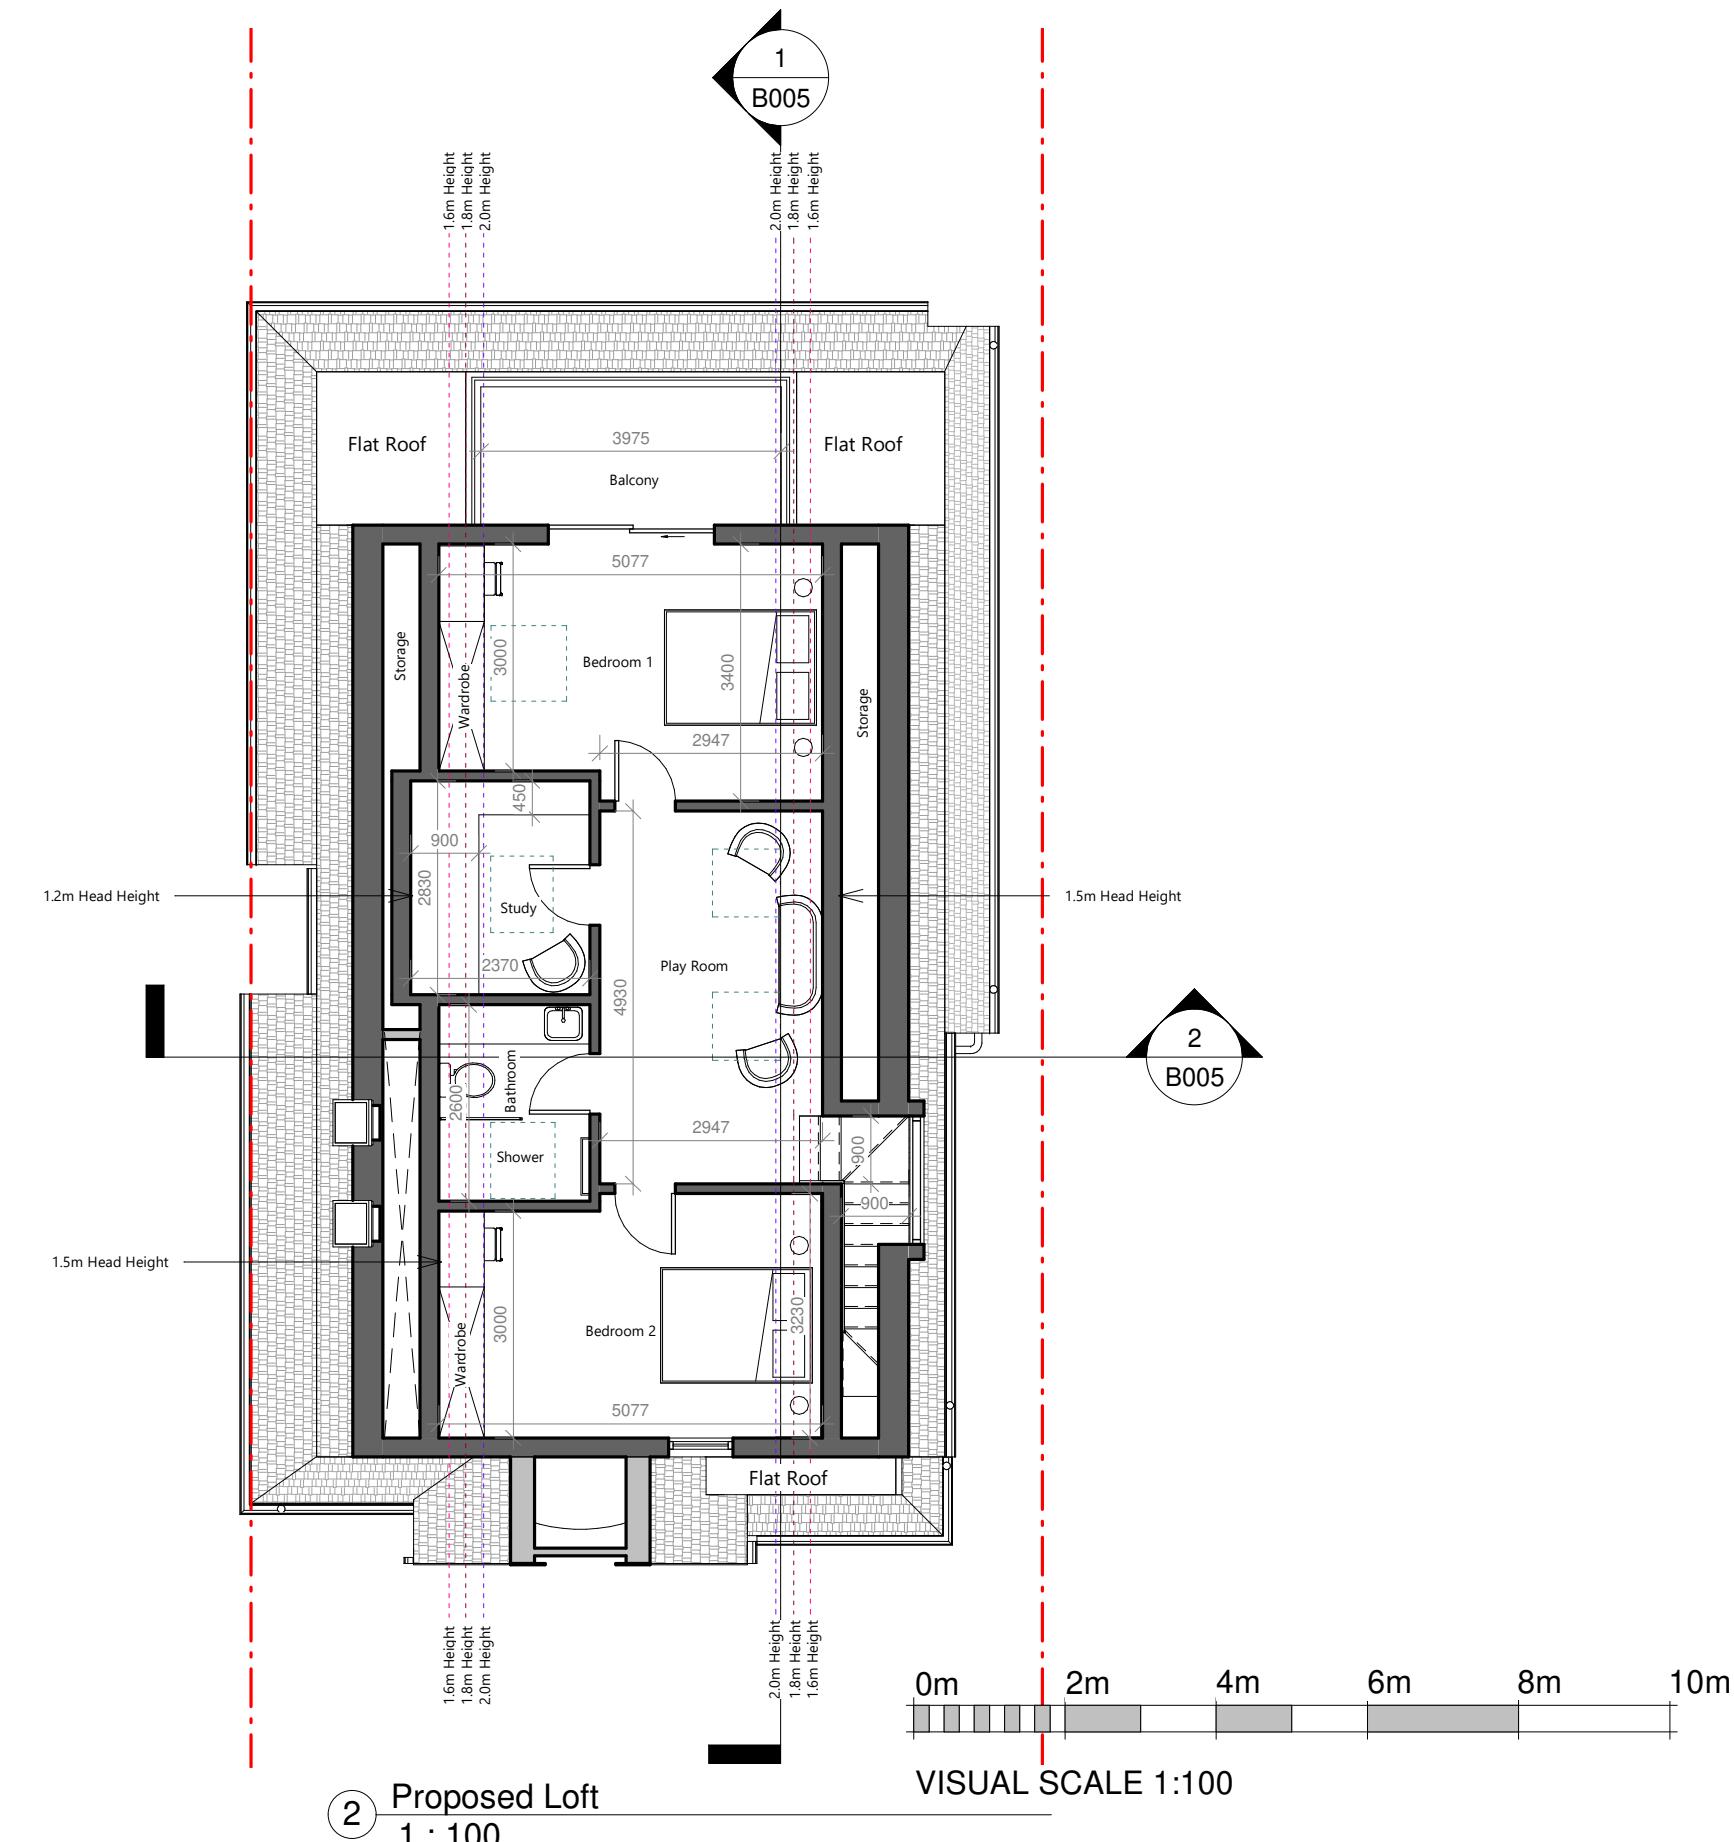


20 Elgar Close, Ickenham Uxbridge UB10
8HN

Loft Conversion and all associated works

Ground Floor & Loft


Project number	Project Number	B001
Date	27.03.2023	
Drawn by	SB	
Checked by	Michaeljane Architecture	Scale 1 : 100

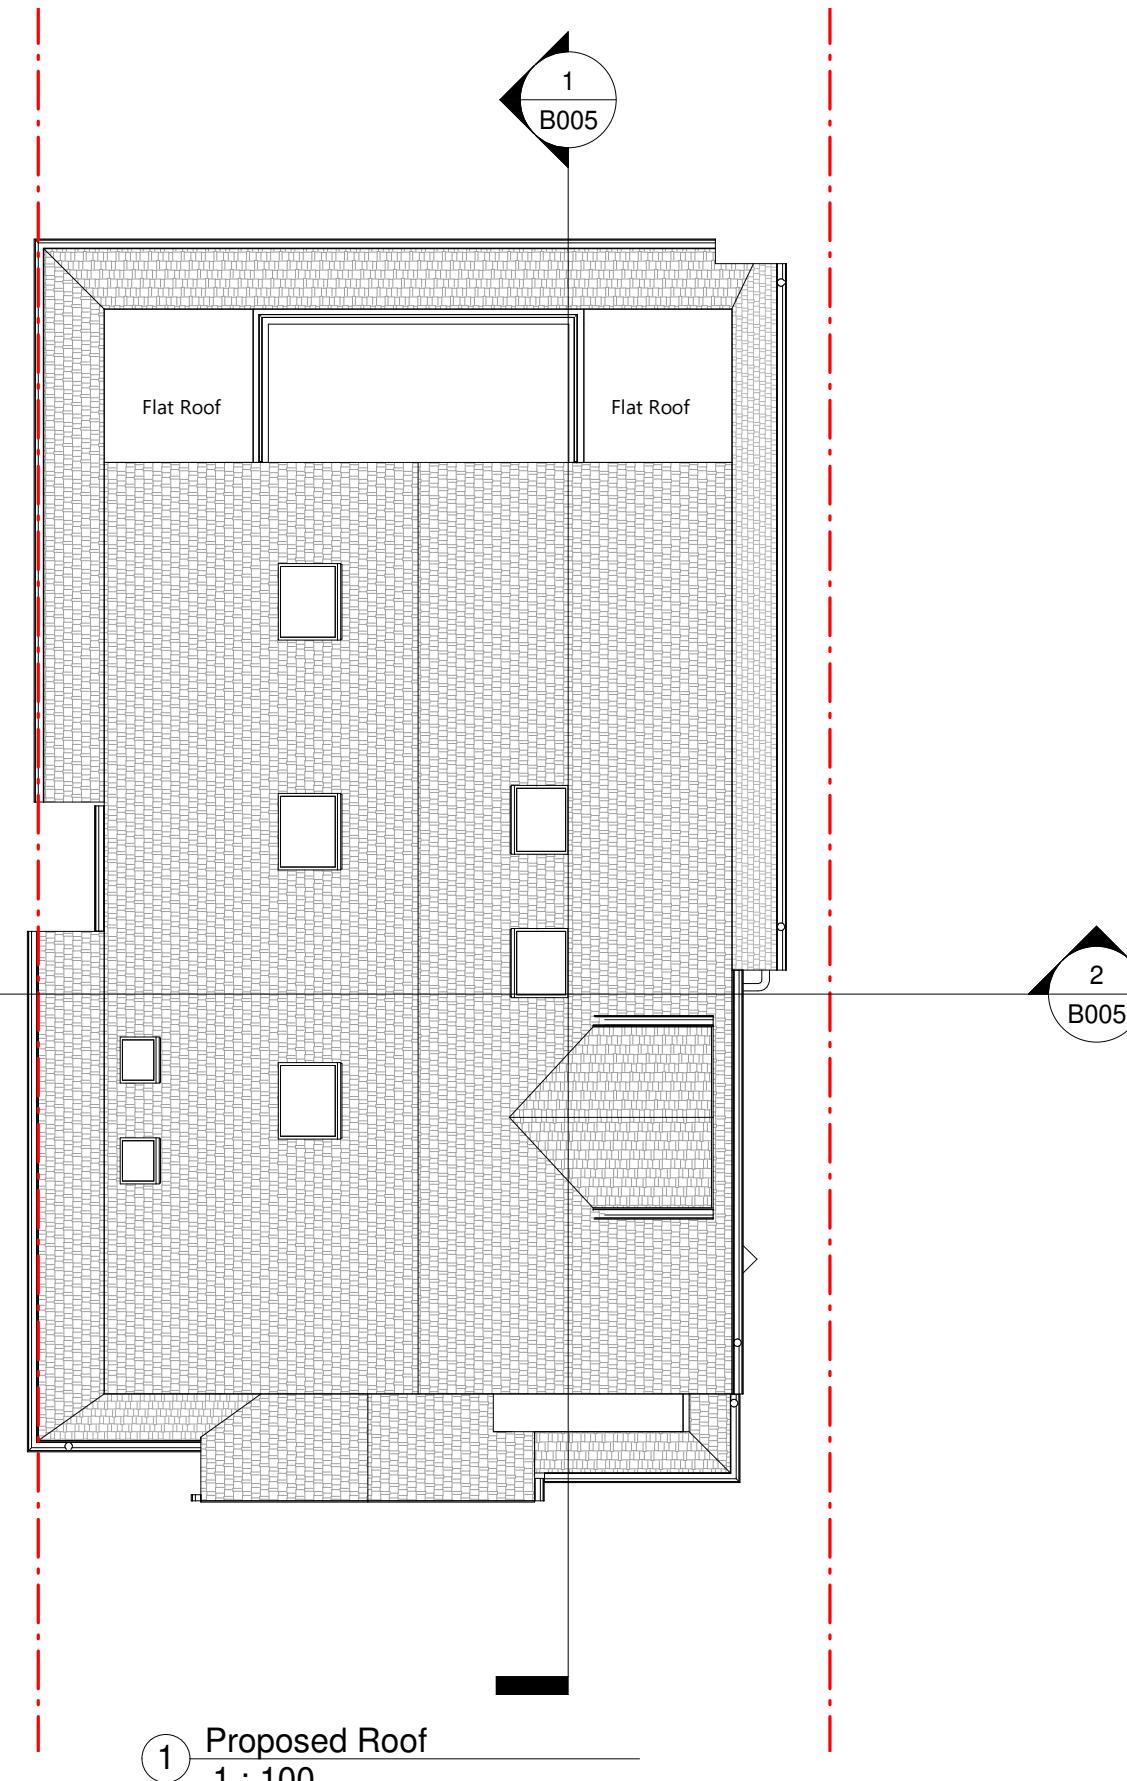

No.	Description	Date

20 Elgar Close, Ickenham Uxbridge UB10 8HN
Loft Conversion and all associated works


Roof Plan	B002	
Project number	Project Number	
Date	27.03.2023	
Drawn by	SB	
Checked by	Michaeljane Architecture	Scale
		1 : 100

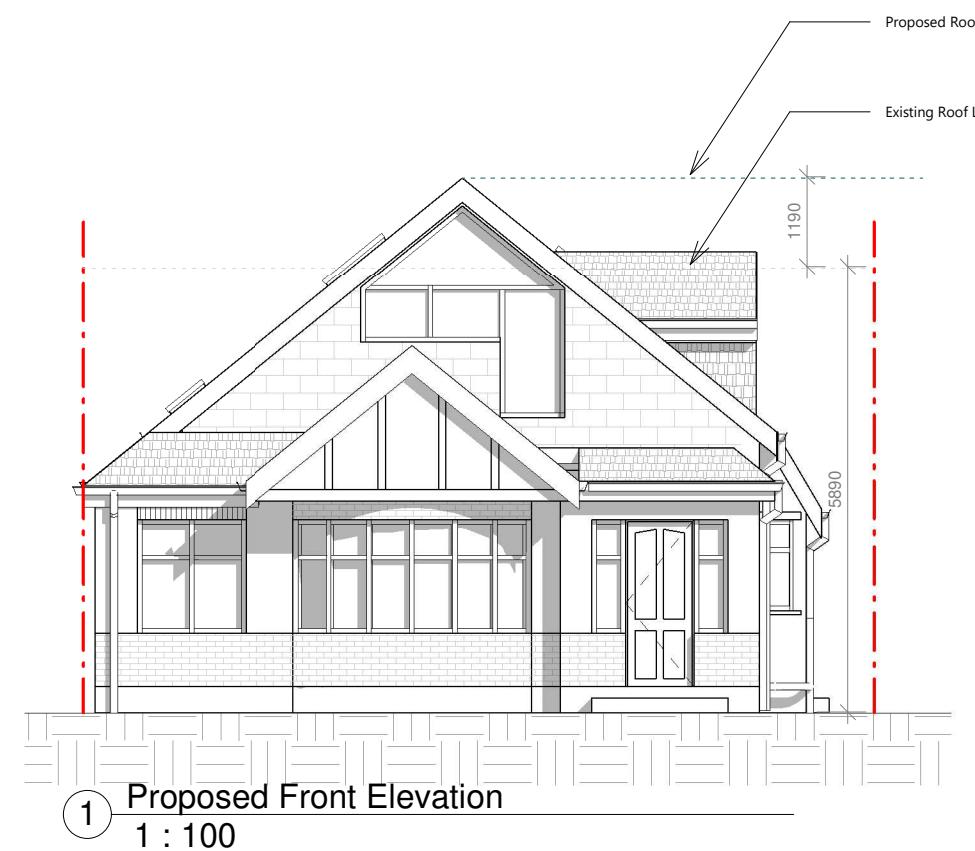

No.	Description	Date

20 Elgar Close, Ickenham Uxbridge UB10 8HN
Loft Conversion and all associated works

Front Elevation & Rear Elevation
Project number Project Number
Date 27.03.2023
Drawn by SB
Checked by Michaeljane Architecture Scale
B003
1 : 100

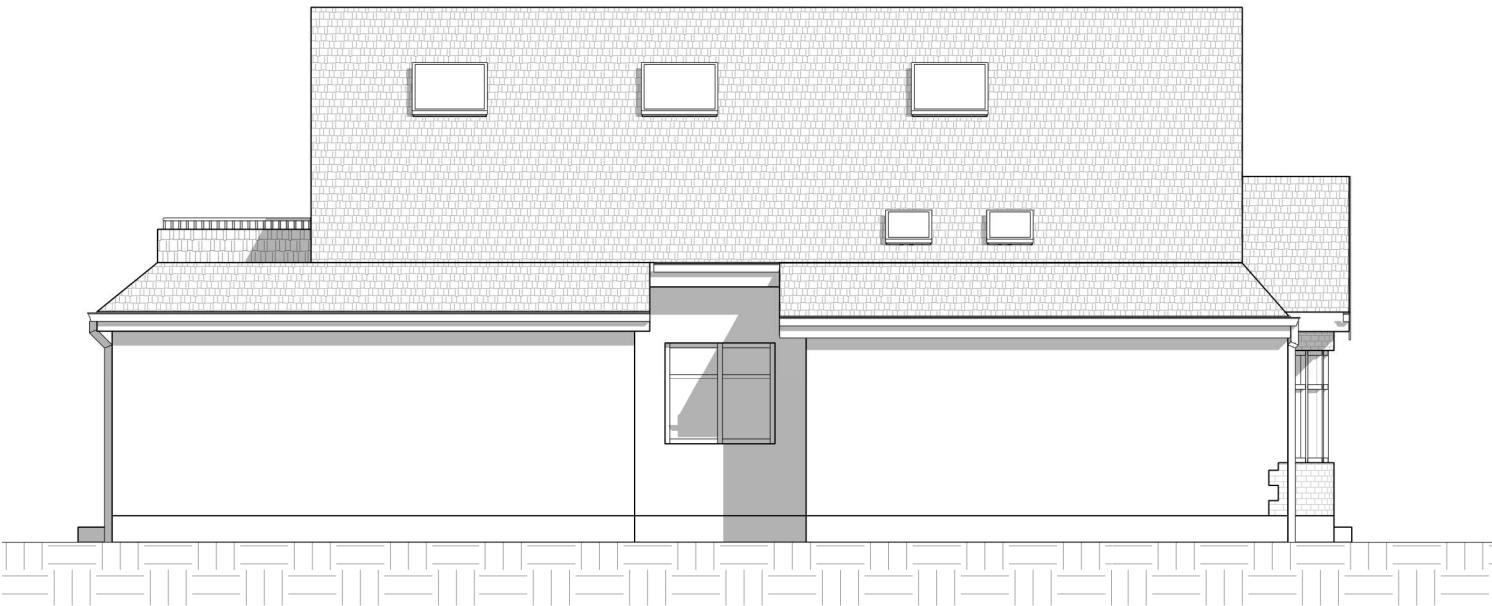

① Proposed Side Elevation (From no.19)
1 : 100



② Proposed Side Elevation (From no.21)
1 : 100

0m 2m 4m 6m 8m 10m



VISUAL SCALE 1:100

No.	Description	Date

20 Elgar Close, Ickenham Uxbridge UB10 8HN
Loft Conversion and all associated works

Side Elevation (From no.19) & Proposed Side Elevation (From no.21)	B004
Project number	
Date	
Drawn by	

Checked by MichaelJane Architecture Scale 1 : 100

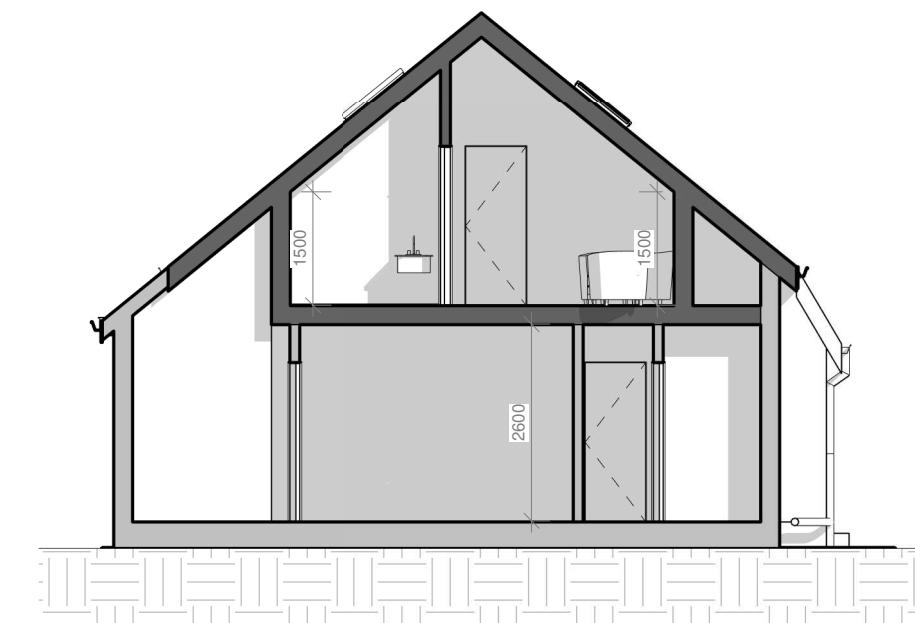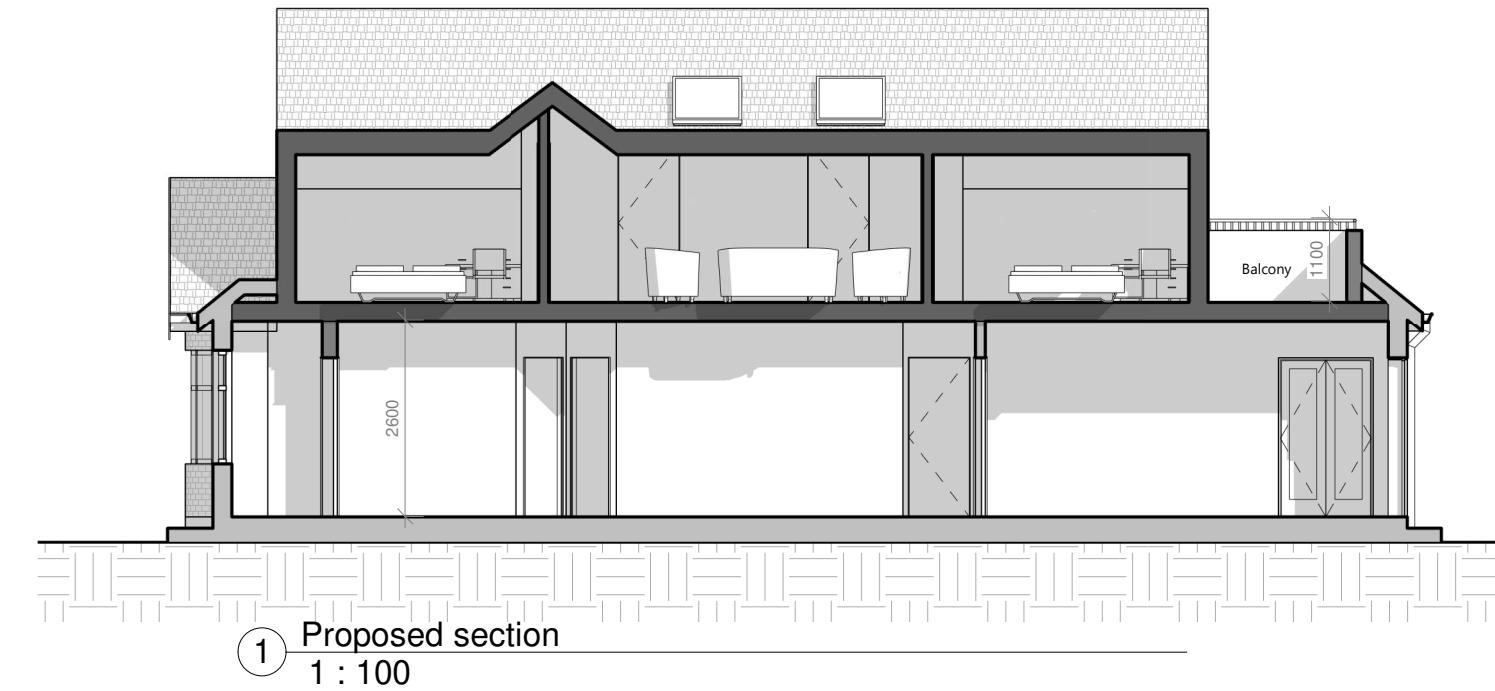


0m 2m 4m 6m 8m 10m

VISUAL SCALE 1:100

No.	Description	Date

20 Elgar Close, Ickenham Uxbridge UB10 8HN
Loft Conversion and all associated works

Sections		B005
Project number	Project Number	
Date	27.03.2023	
Drawn by	SB	
Checked by	Michaeljane Architecture	Scale 1 : 100

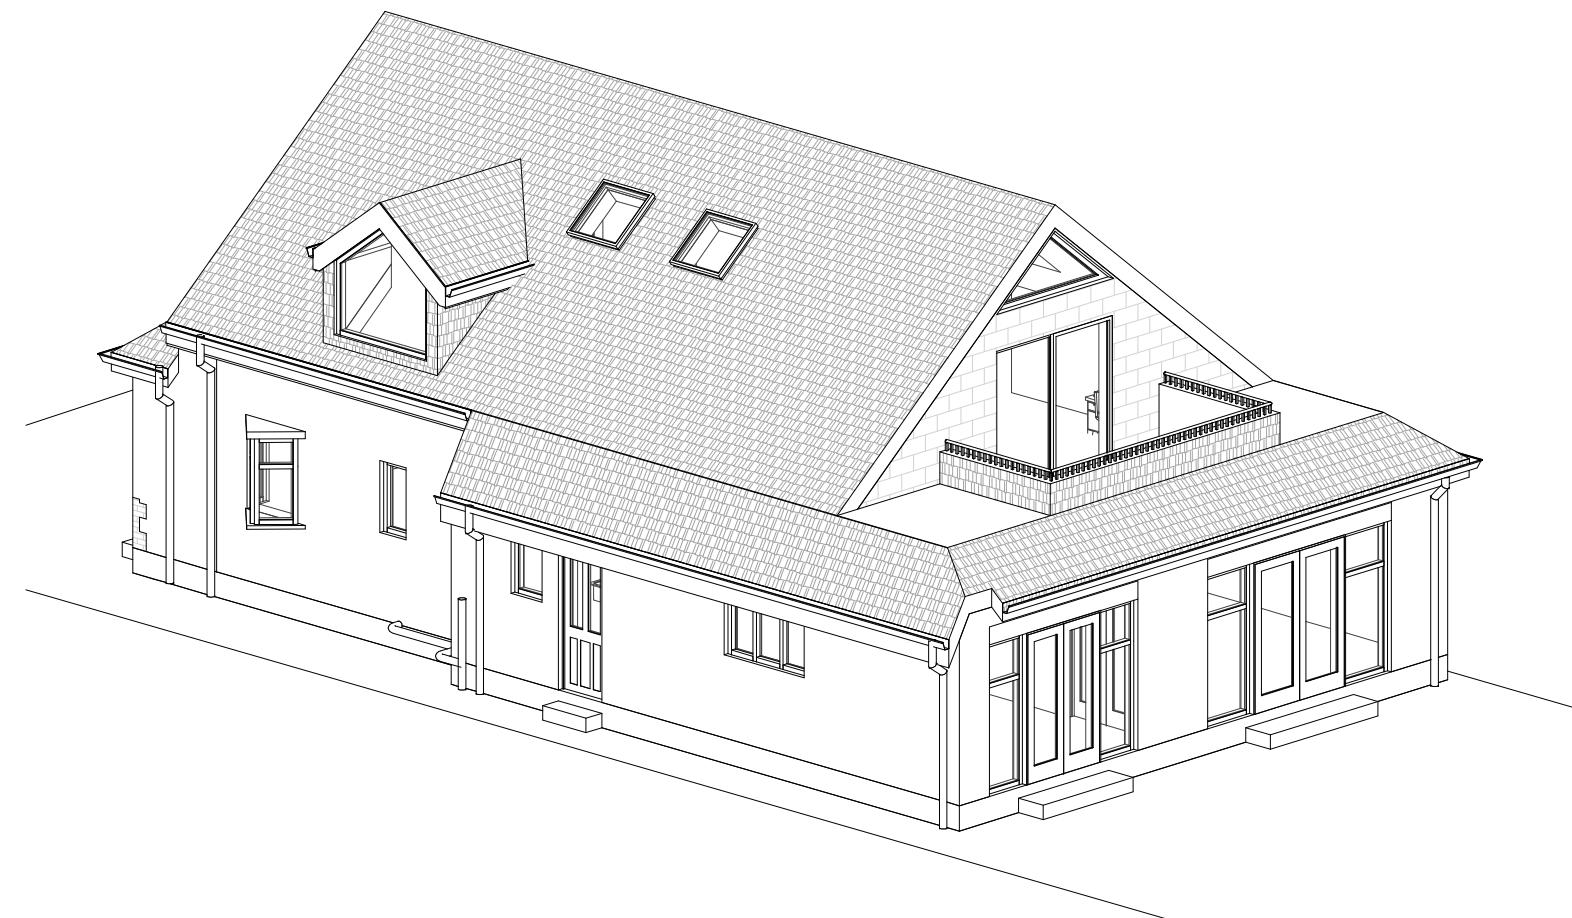

① Proposed 3D

No.	Description	Date

20 Elgar Close, Ickenham Uxbridge UB10 8HN
Loft Conversion and all associated works

3D View	
Project number	Project Number
Date	27.03.2023
Drawn by	SB
Checked by	Michaeljane Architecture
Scale	

B006