


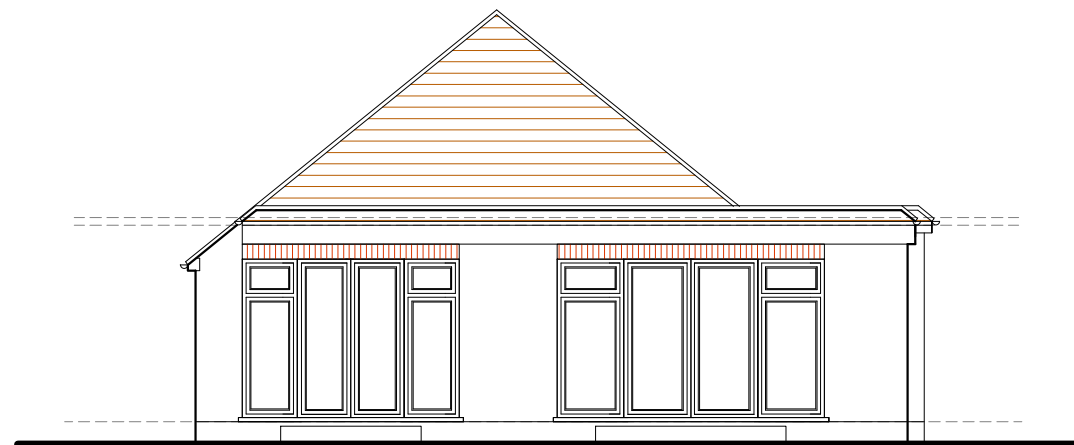


South Elevation



East Elevation



North Elevation

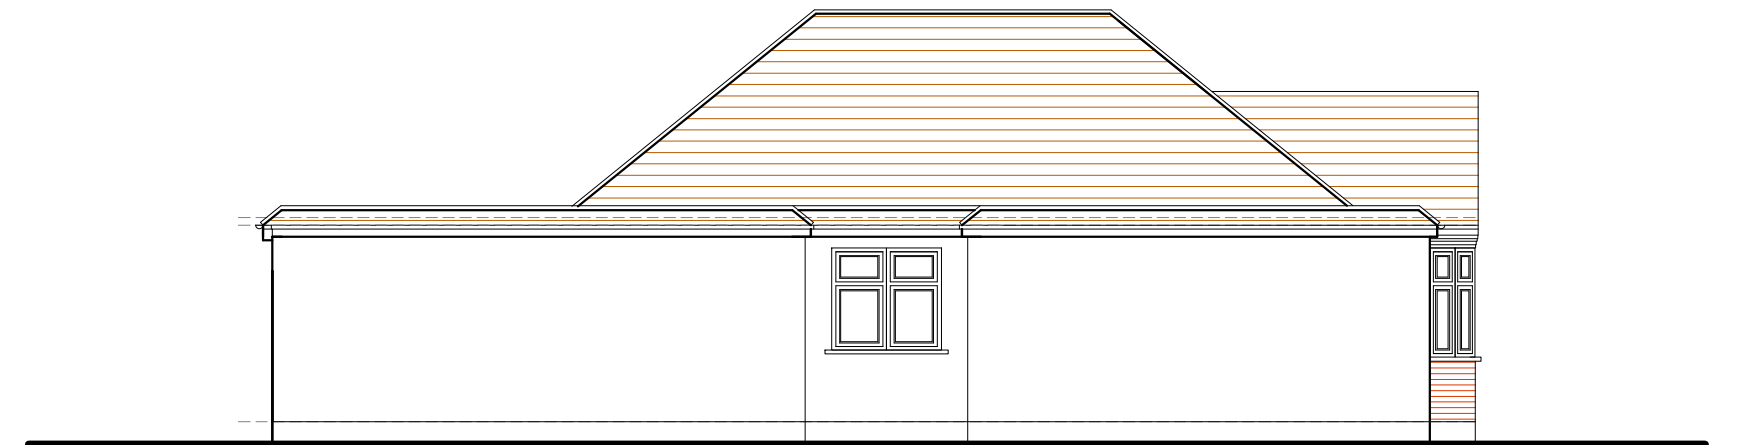

West Elevation

EXISTING ELEVATIONS

*20 Elgar Close, Ickenham, Uxbridge,
UB10 8HN*

Scale Bar 1:100 @ A2
0 1 2 3 4 5 6 7 8 9 10 Metres



THE GILLETT MACLEOD PARTNERSHIP
Chartered Architects & Town Planning Consultants
1 High Road Old Eastcote Pinner Middlesex HA5 2EW tel. 0208 868 1333

Drg. No. 23/3591/06
Scale 1:100
Date 27/09/23
Drawn by KH

REVISION
C drawer