




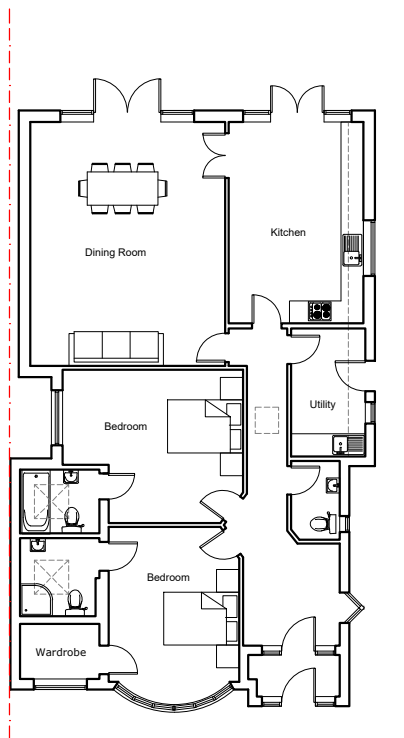

Ground Floor Plan

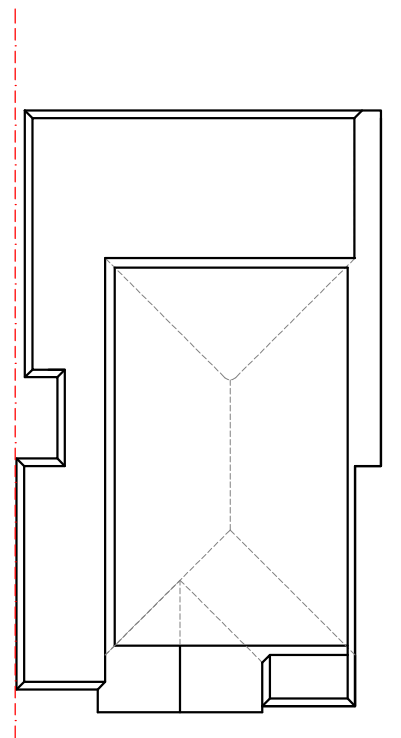


Loft Floor Plan

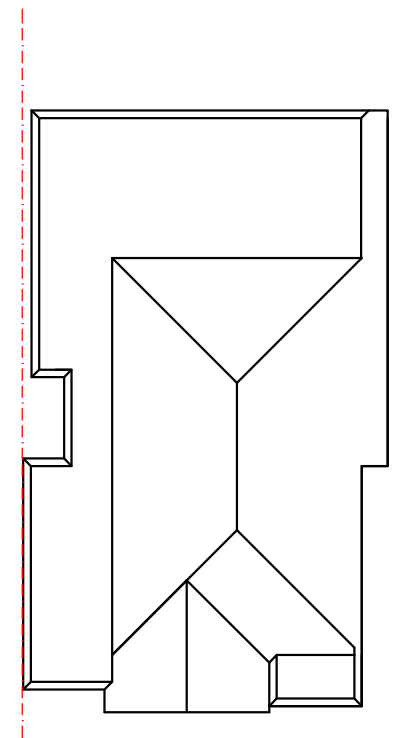

Roof Plan

EXISTING FLOOR
PLANS

20 Elgar Close, Ickenham, Uxbridge, UB10 8HN

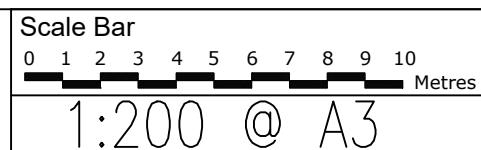

THE GILLETT MACLEOD PARTNERSHIP
Chartered Architects & Town Planning Consultants
1 High Road Old Eastcote Pinner Middlesex HA5 2EW tel. 0208 868 1333

Drg. No. 23/3591/04
Scale 1:200
Date 27/09/23
Drawn by KH

REVISION	
Ⓒ	drawn