

VOLUME CALCULATION

EXISTING FLAT ROOF VOID

① Vol = 52 x 0.01 = 0.5m³

PROPOSED GABLE ROOF EXTENSION


② Vol = $\frac{0.5 \times 3.88 \times 2.11 \times 1.71}{3}$ = 2.33m³

PROPOSED DORMER


② Vol = 6.12 x 2.49 x 3.08 x 0.5 x 2 = 46.94m³

TOTAL VOLUME PROPOSED = 49.77m³


LESS THAN THE 50m³ ALLOWED UNDER PERMITTED DEVELOPMENT FOR LOFT EXTENSIONS

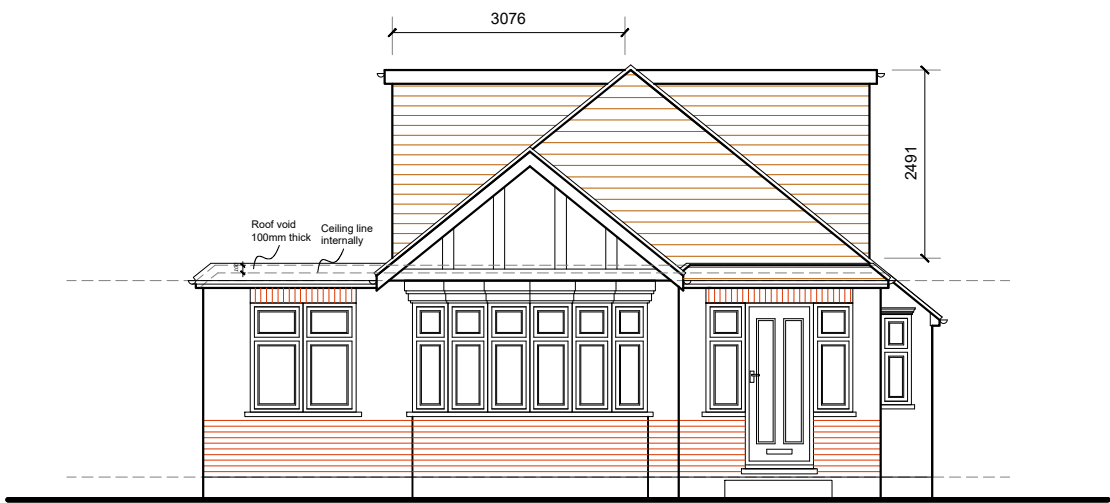


South Elevation

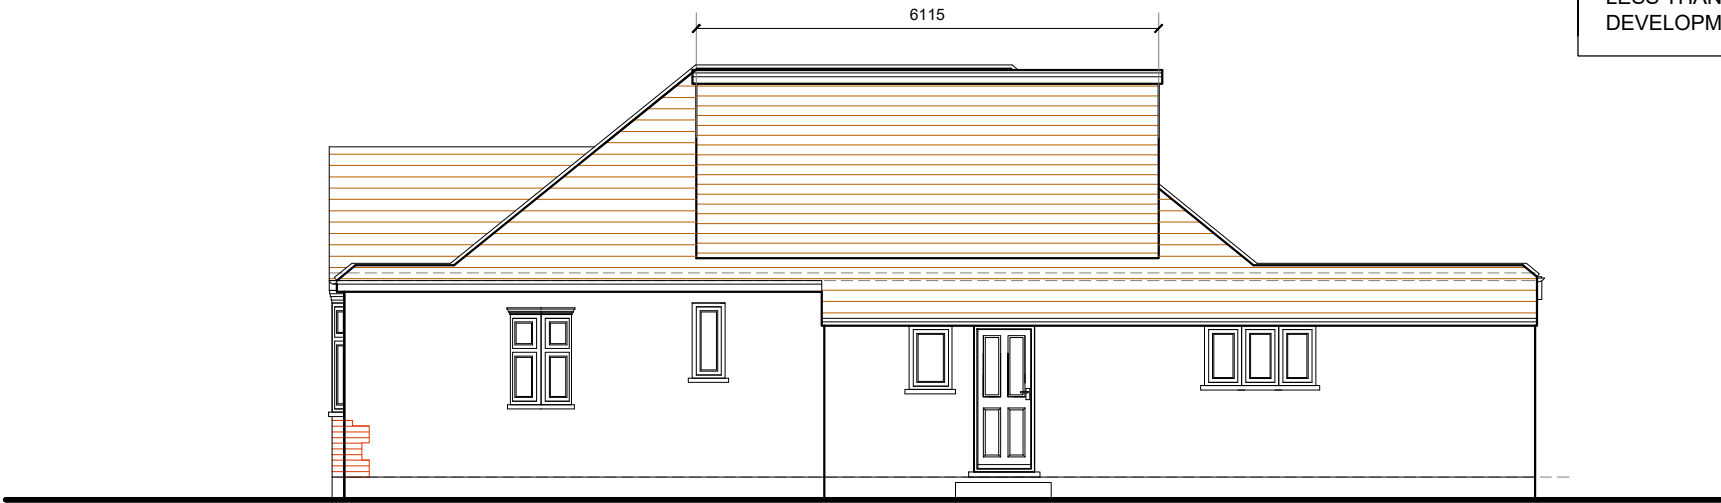

East Elevation

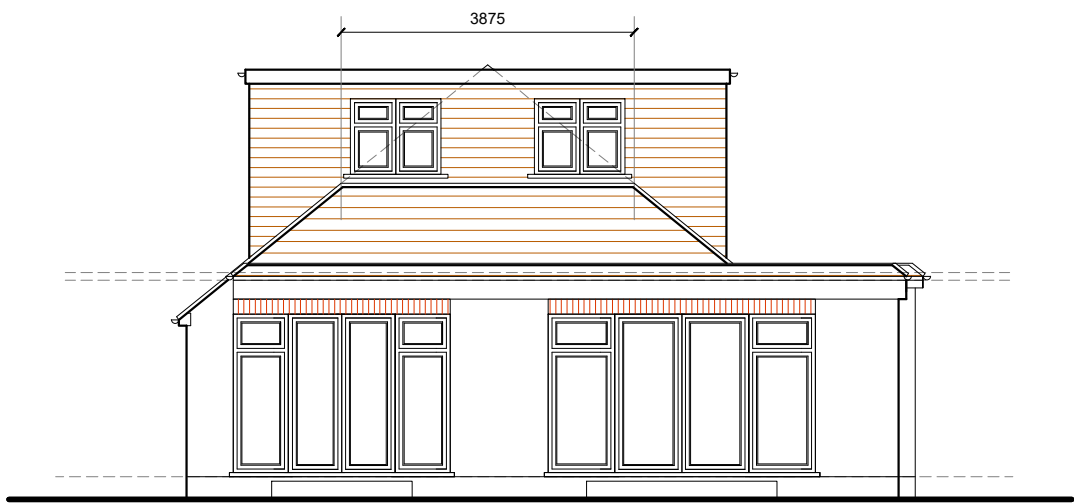


North Elevation

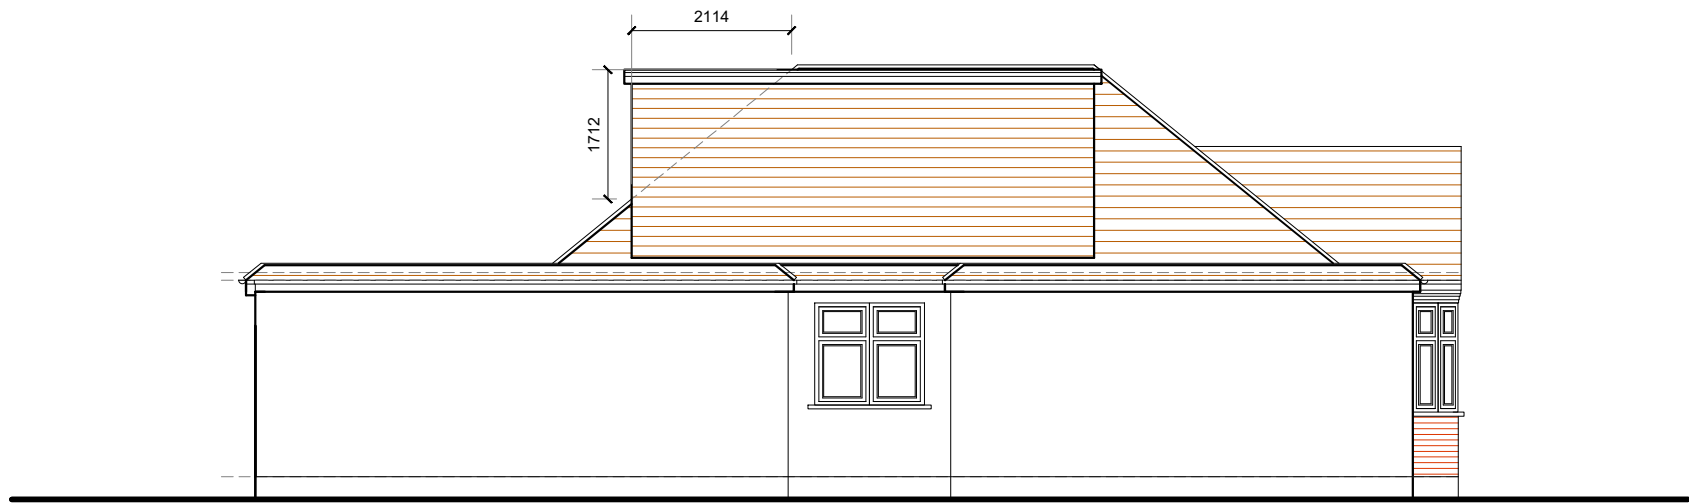

West Elevation

PROPOSED ELEVATIONS

20 Elgar Close, Ickenham, Uxbridge,
UB10 8HN

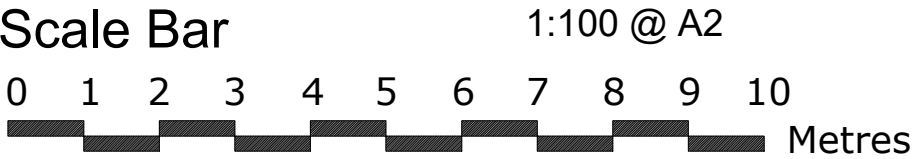

THE GILLETT MACLEOD PARTNERSHIP
Chartered Architects & Town Planning Consultants
1 High Road Old Eastcote Pinner Middlesex HA5 2EW tel. 0208 868 1333

Drg. No. 23/3591/07
Scale 1:100
Date 27/09/23
Drawn by KH

REVISION	
Ⓒ	drawer