




Amendment		
A	Roof conversion revised	24/11/2023
B	Roof light added	28/11/2023

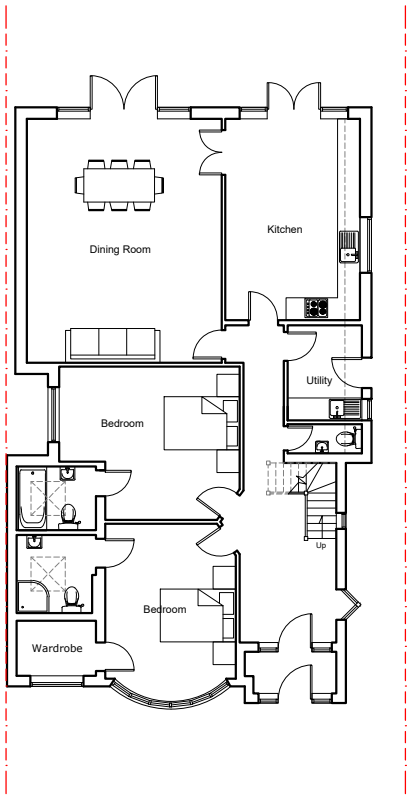

Ground Floor Plan

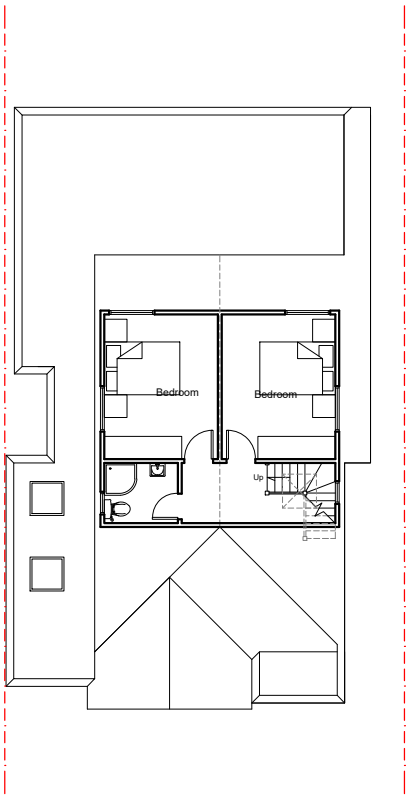

Loft Floor Plan

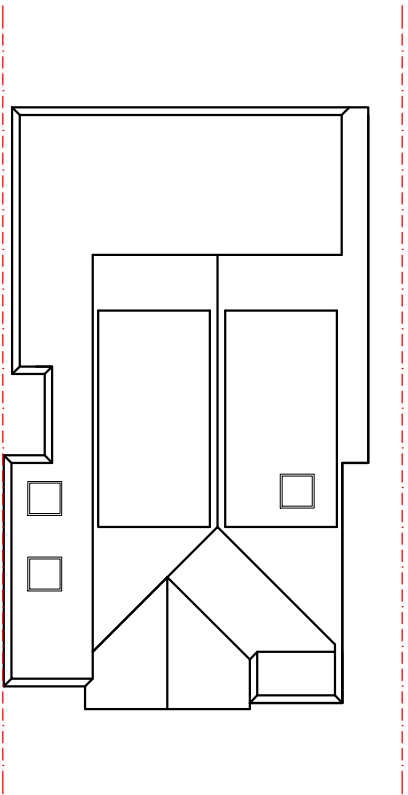

Roof Plan

PROPOSED
FLOOR PLANS

20 Elgar Close, Ickenham, Uxbridge,
UB10 8HN

Scale Bar

012345678910

Metres

1:200 @ A3



THE GILLETT MACLEOD PARTNERSHIP
Chartered Architects & Town Planning Consultants
1 High Road Old Eastcote Pinner Middlesex HA5 2EW tel. 0208 868 1333

Drg. No. 23/3591/05^B

Scale 1:200

Date 27/09/23

Drawn by KH

REVISION

B

© drawer