




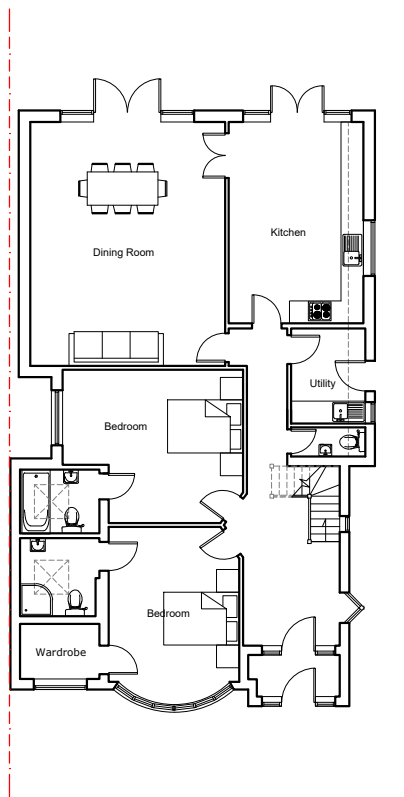

Ground Floor Plan

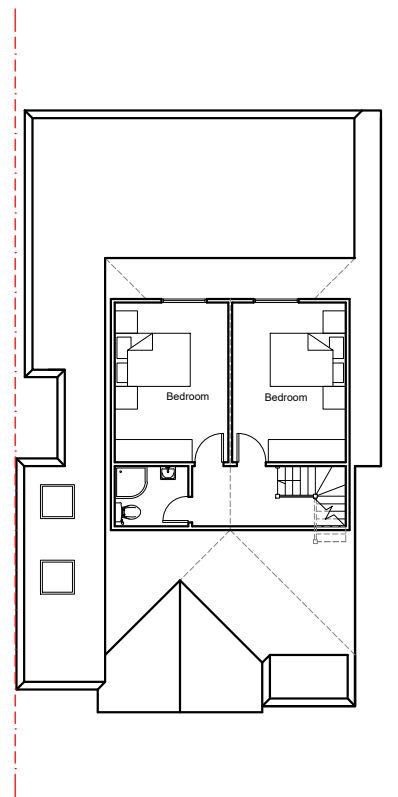

Loft Floor Plan

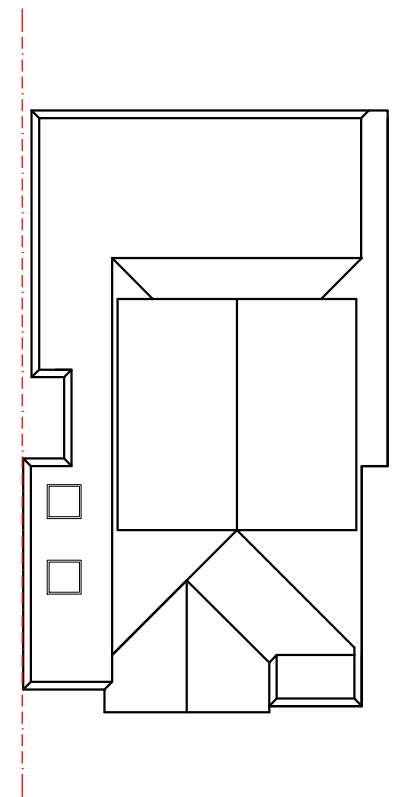

Roof Plan

PROPOSED FLOOR PLANS

*20 Elgar Close, Ickenham, Uxbridge,
UB10 8HN*

Scale Bar
0 1 2 3 4 5 6 7 8 9 10 Metres
1:200 @ A3



THE GILLETT MACLEOD PARTNERSHIP
Chartered Architects & Town Planning Consultants
1 High Road Old Eastcote Pinner Middlesex HA5 2EW tel. 0208 868 1333

Drg. No. 23/3591/05
Scale 1:200
Date 27/09/23
Drawn by KH

REVISION	
(C)	drawn