


Amendment		
A	Dormer amended	15/02/2024

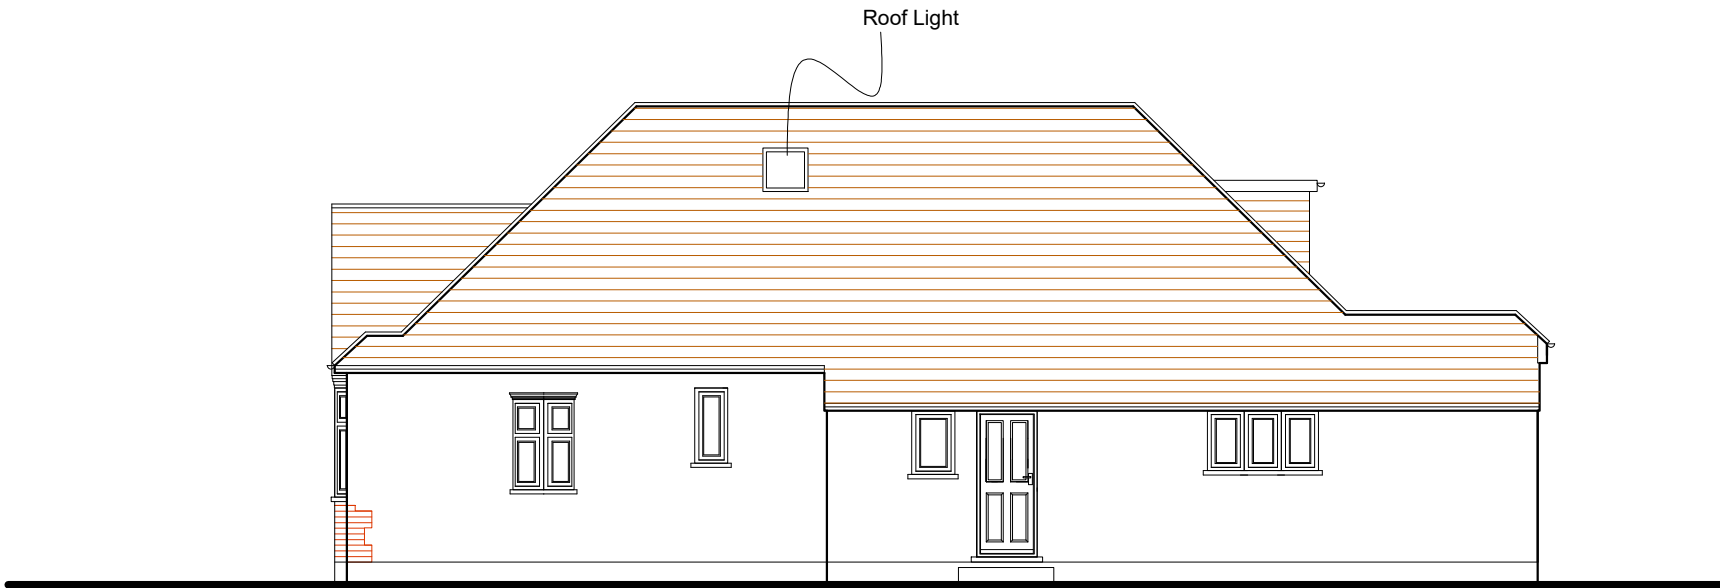


South Elevation



East Elevation




North Elevation

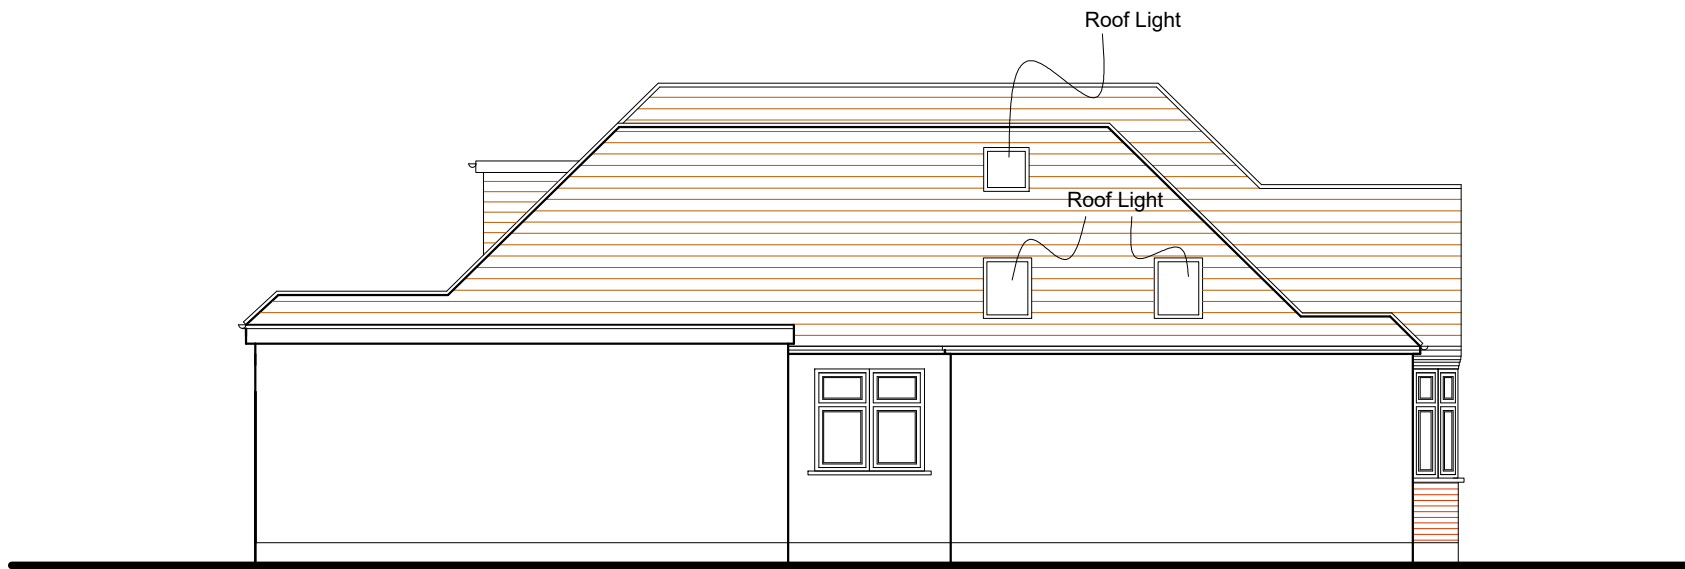

West Elevation

PROPOSED ELEVATIONS

20 Elgar Close, Ickenham, Uxbridge,
UB10 8HN

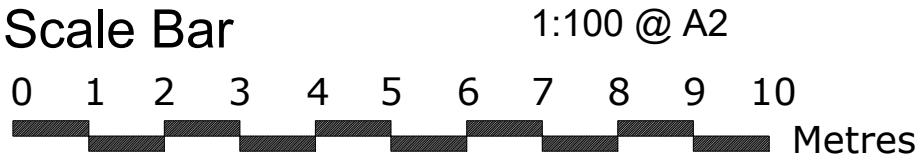

THE GILLETT MACLEOD PARTNERSHIP
Chartered Architects & Town Planning Consultants
1 High Road Old Eastcote Pinner Middlesex HA5 2EW tel. 0208 868 1333

Drg. No. 23/3591/17A
Scale 1:100
Date 30/11/23
Drawn by KH

REVISION	
A	
(C)	drawer