




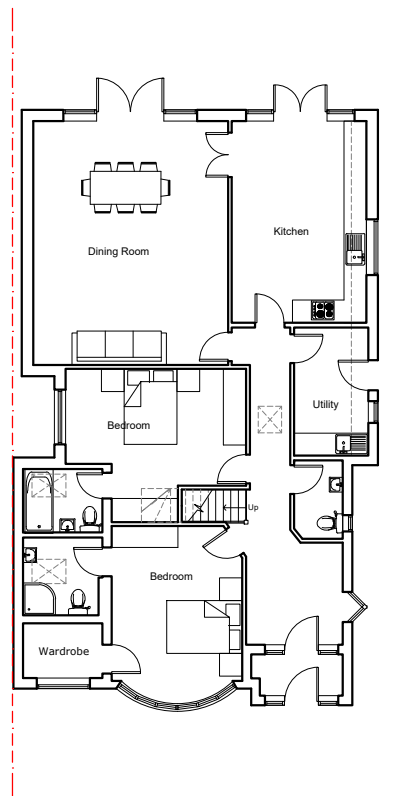

Ground Floor Plan

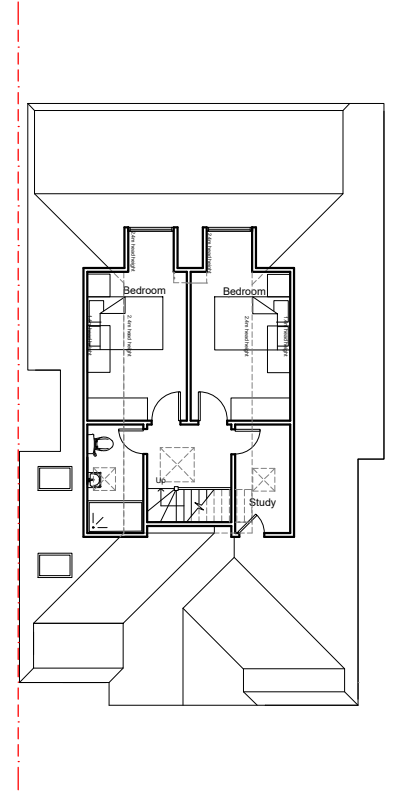


Loft Floor Plan

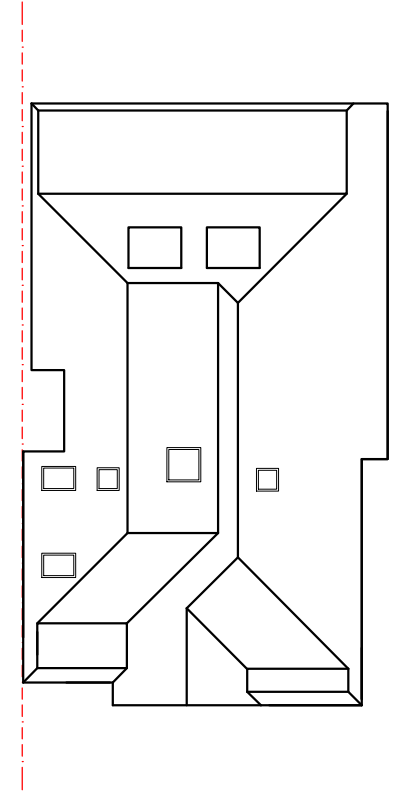

Roof Plan

PROPOSED  
FLOOR PLANS

20 Elgar Close, Ickenham, Uxbridge,  
UB10 8HN

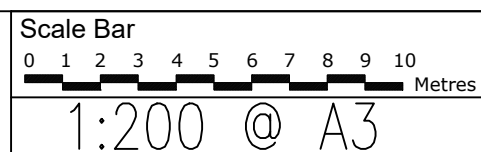

THE GILLETT MACLEOD PARTNERSHIP  
Chartered Architects & Town Planning Consultants  
1 High Road Old Eastcote Pinner Middlesex HA5 2EW tel. 0208 868 1333

Drg. No. 23/3591/15  
Scale 1:200  
Date 30/11/23  
Drawn by KH

| REVISION |        |
|----------|--------|
| (C)      | drawer |