


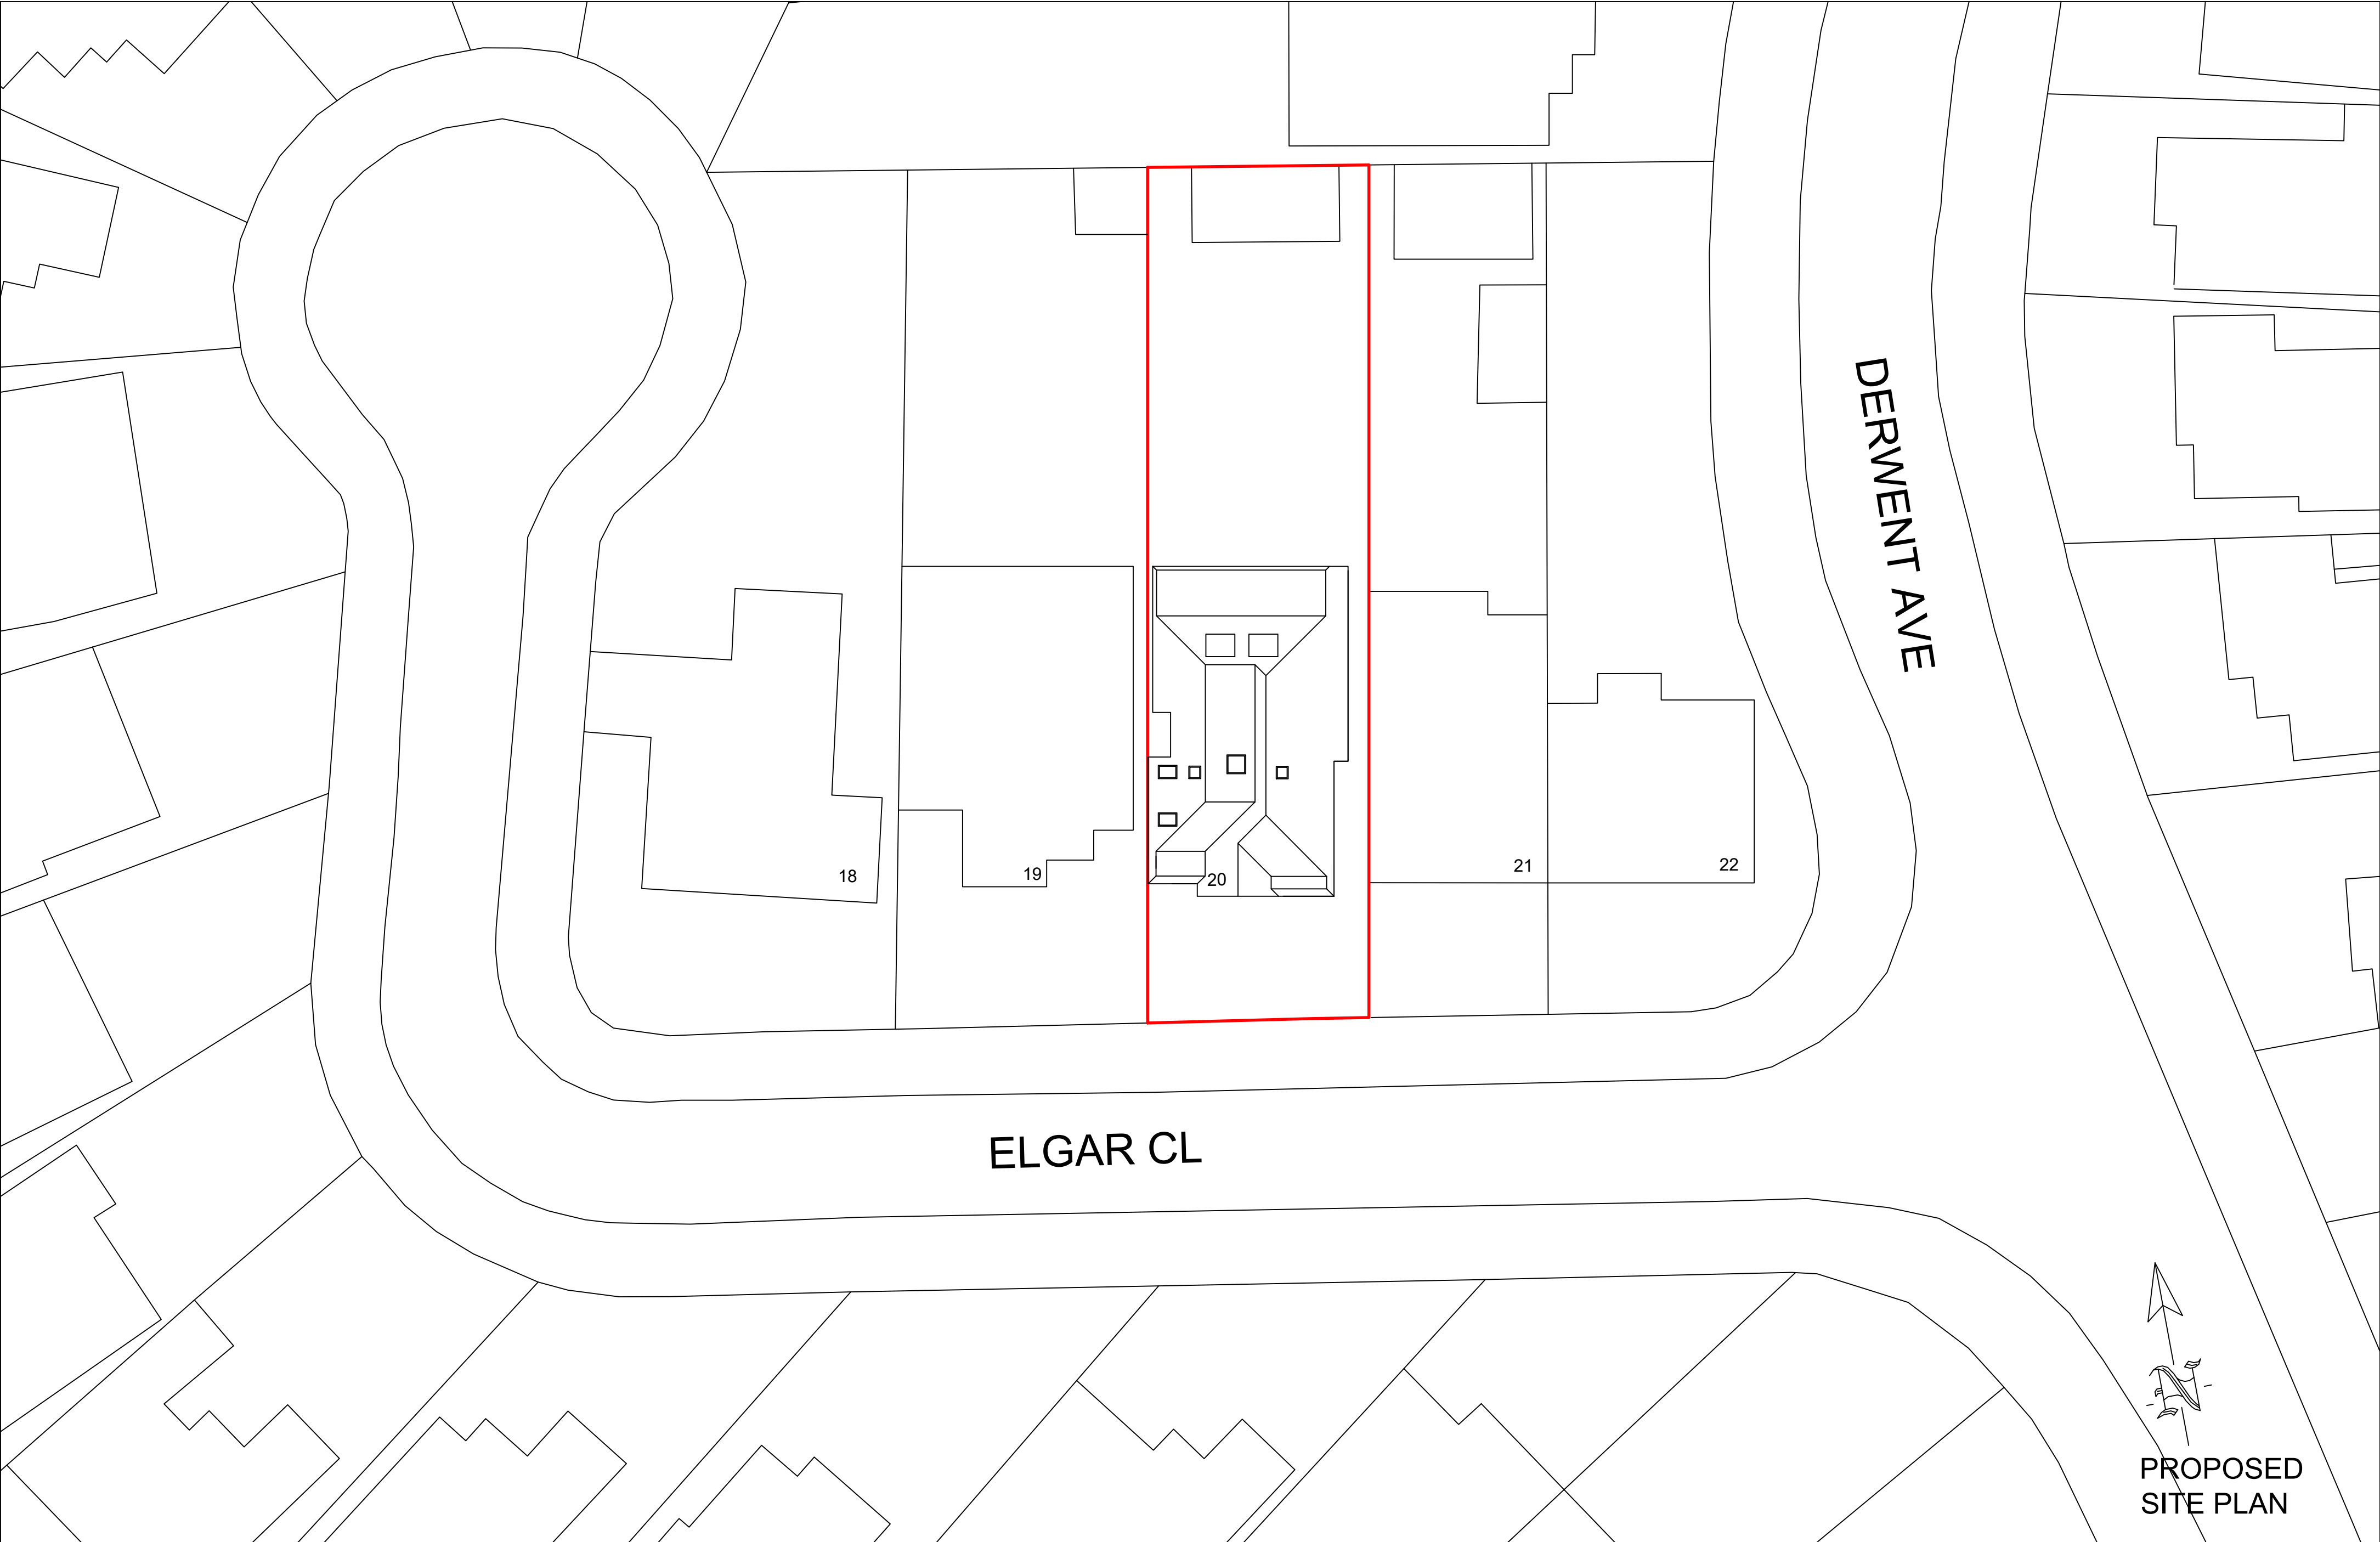

20 Elgar Close, Ickenham, Uxbridge, UB10 8HN

Scale Bar
0 1 2 3 4 5 6 7 8 9 10 Metres

1:200 @ A2



THE GILLETT MACLEOD PARTNERSHIP
Chartered Architects & Town Planning Consultants
1 High Road Old Eastcote Pinner Middlesex HA5 2EW tel. 0208 868 1333

Drg. No. 23/3591/13
Scale 1:200
Date 30/11/23
Drawn by KH



PROPOSED
SITE PLAN

REVISION	
©	drower