


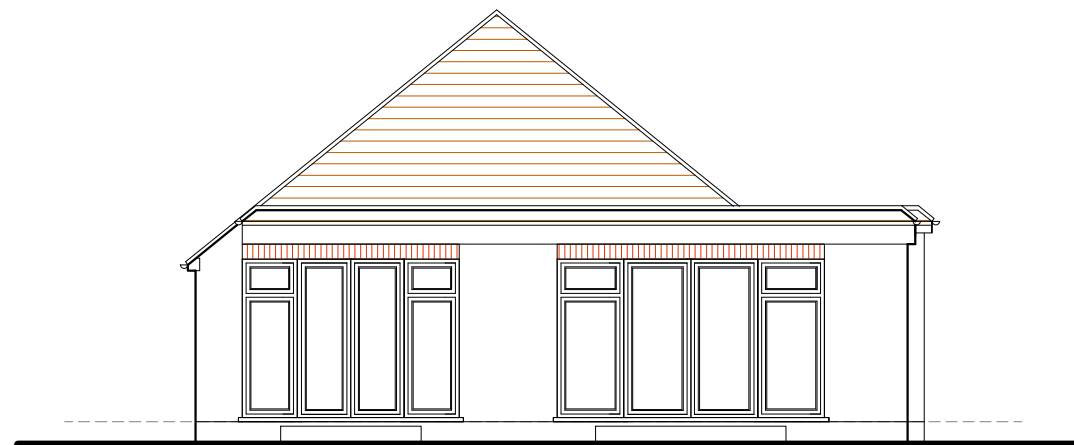


South Elevation



East Elevation




North Elevation

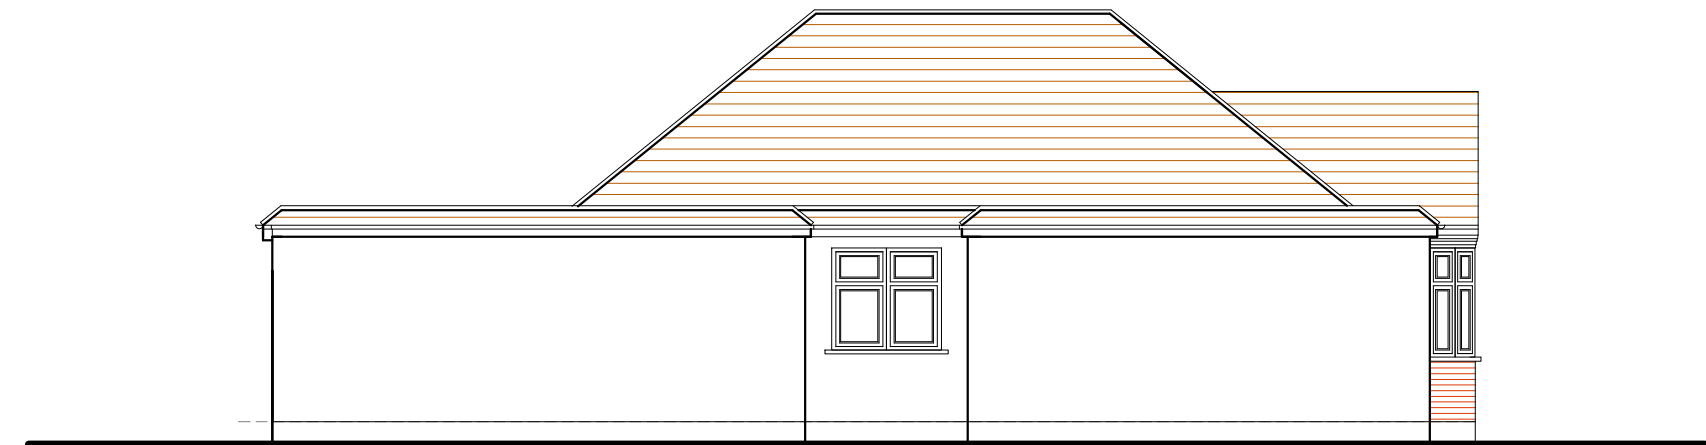

West Elevation

EXISTING ELEVATIONS

*20 Elgar Close, Ickenham, Uxbridge,
UB10 8HN*

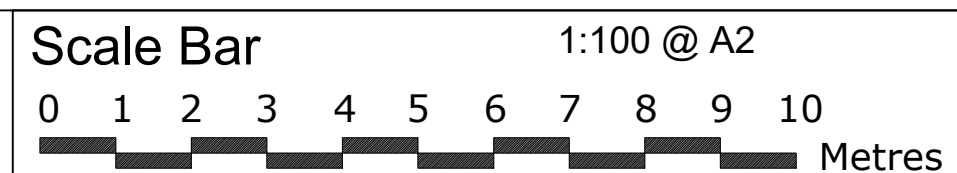

THE GILLETT MACLEOD PARTNERSHIP
Chartered Architects & Town Planning Consultants
1 High Road Old Eastcote Pinner Middlesex HA5 2EW tel. 0208 868 1333

Drg. No. 23/3591/16
Scale 1:100
Date 30/11/23
Drawn by KH

REVISION

© drawer