




SITE LOCATION PLAN
AREA 2 HA
SCALE: 1:1250 on A4
CENTRE COORDINATES: 508560 , 188211

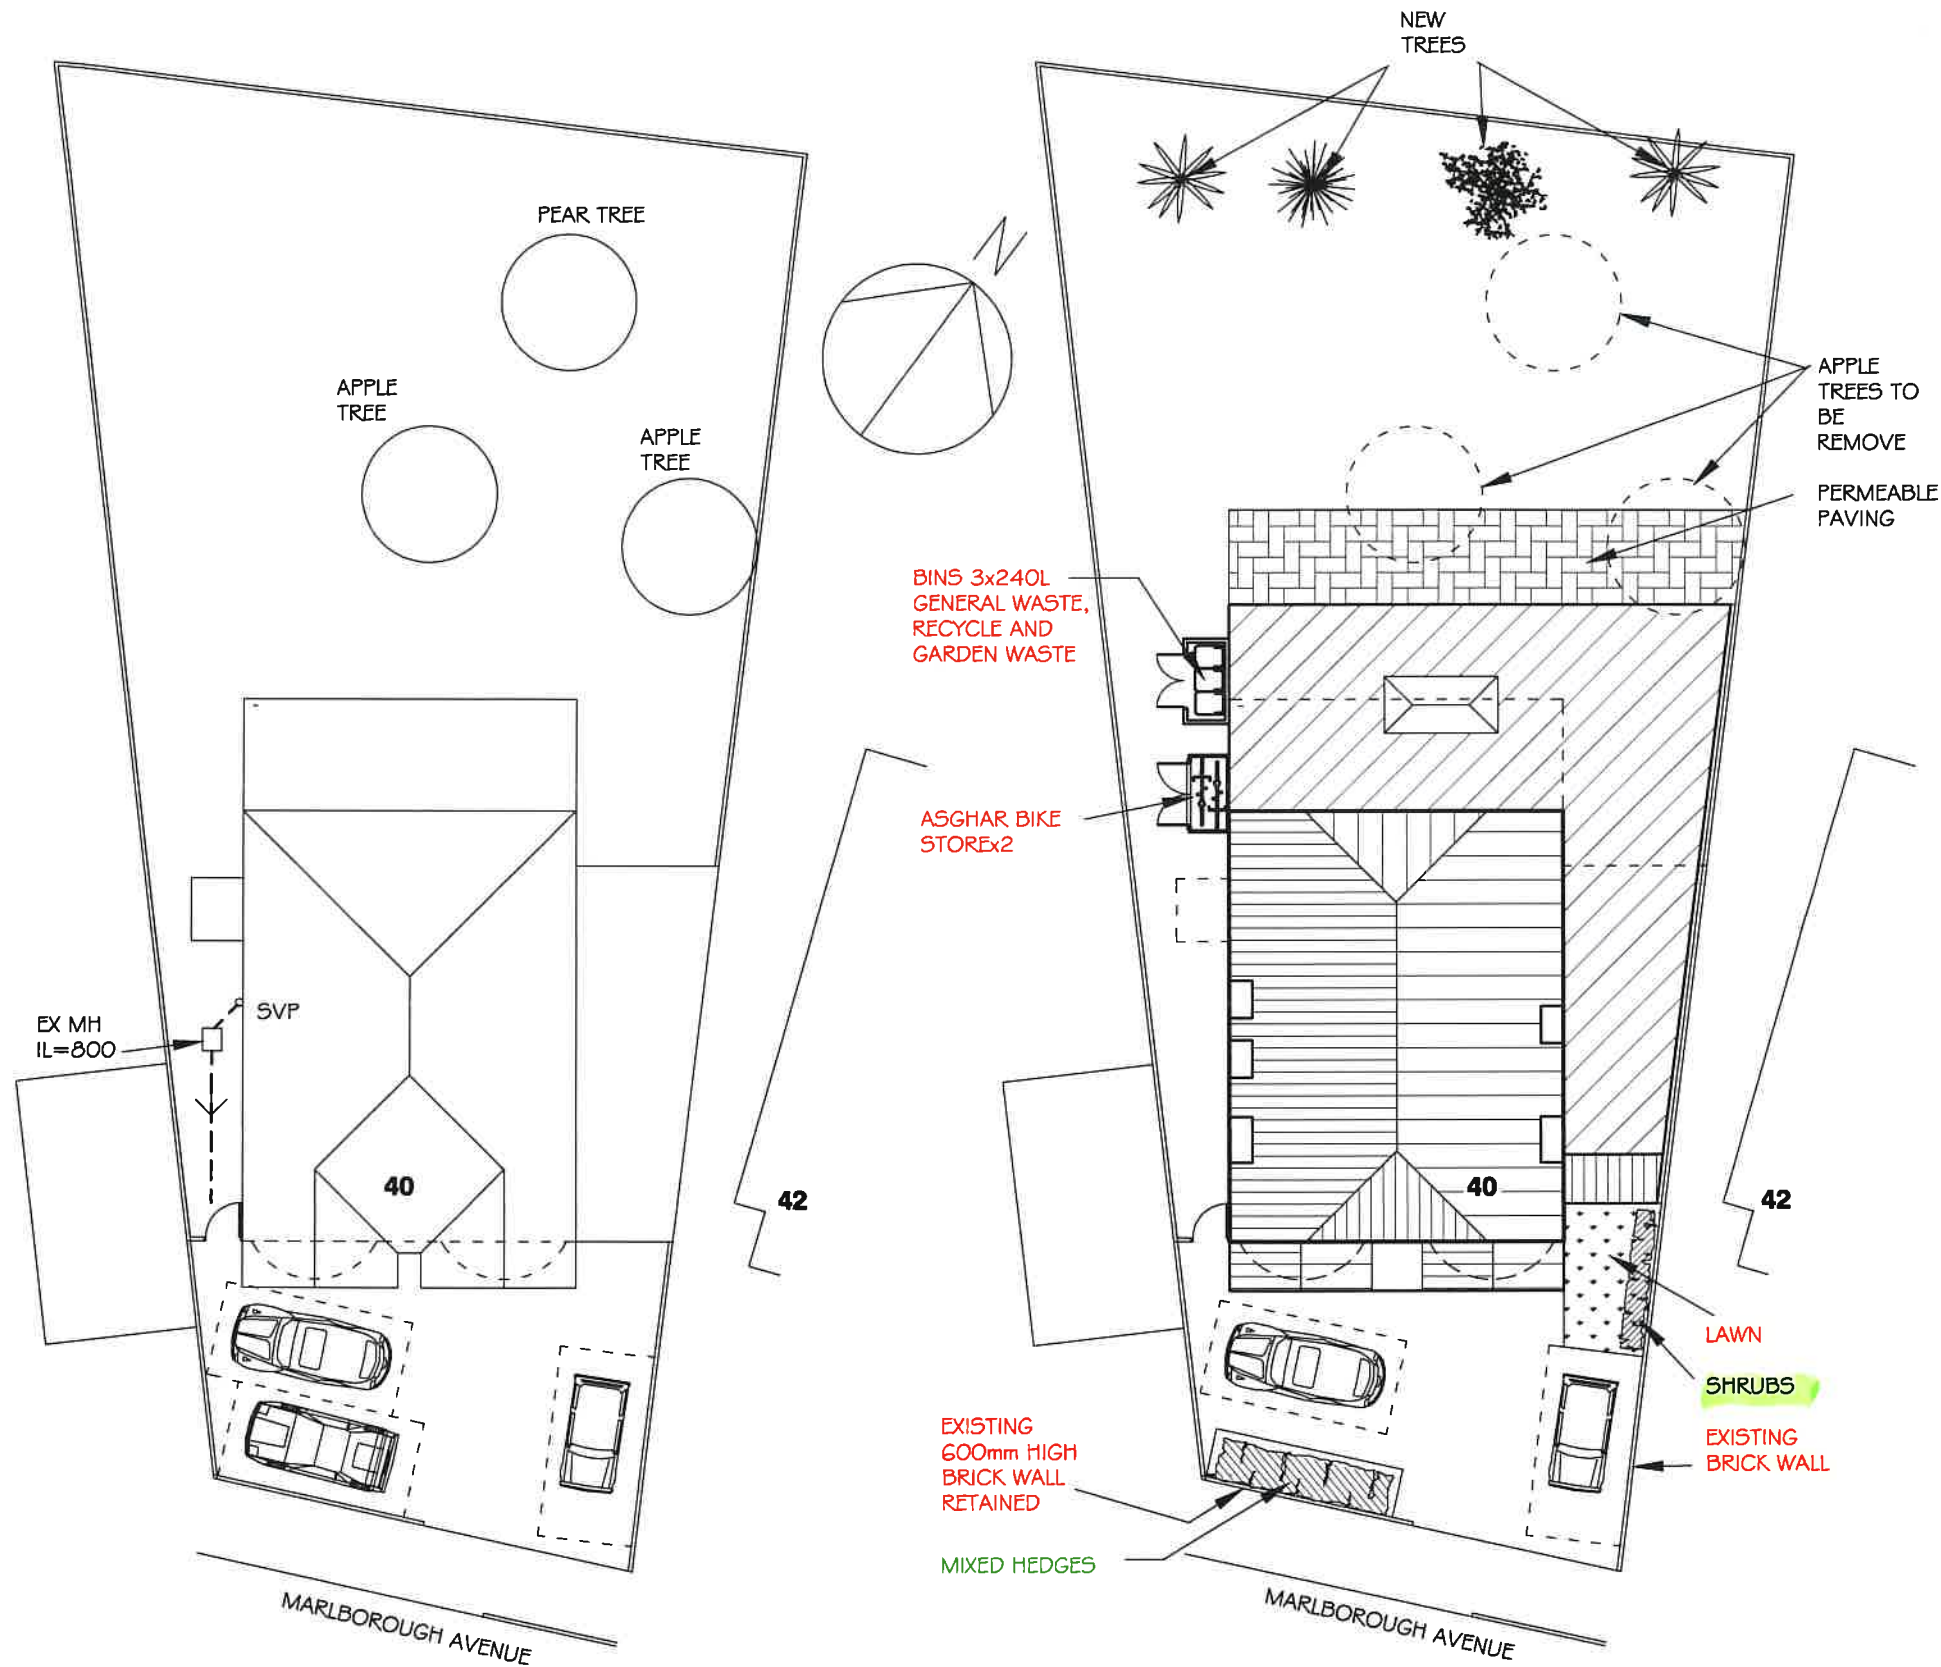


MIXED HEDGING		HIGHT	DENSITY/LIN m	
MH	PRUNUS SPINOSA	FEATH'D/O.6m+	4@0.25 CTRS	20
	CRATAEGUS MONOGYNA (HAWTHORN)	FEATH'D/O.6m+	4@0.25 CTRS	20
	FAGUS SYLVATICA	FEATH'D/O.6m+	4@0.5 CTRS	10
SHRUBS		POT SIZE	DENSITY/m2	
51	HEBE SPECIOSA (MIDSUMMER BEAUTY)	3LTRS	2	10
52	LAVENDULA STOECHAS (FRENCH LAVENDER)	3LTRS	2	10
53	ERICA CARNEA (SPRINGWOOD)	3LTRS	2	10
54	VINCA MINOR (PERIWINKLE)	3LTRS	2	10

K A ARCHITECTURAL DRAWING SERVICES 141 LANGLEY ROAD, SLOUGH SL3 7DZ TEL/FAX 01753 541 824, MOBILE 07939213221				
Job	40 Marlborough Avenue, Ruislip Rear and Side Extensions			Date 10/9/24
Client	Mr Rana Kashif			19/9/24
Drawing	Site and Location Plans			19/9/24
Date	July 2024	Scale	As Shown (A3)	Dep. No. 2060/1B



PROPOSED FRONT ELEVATION
SCALE=1:100

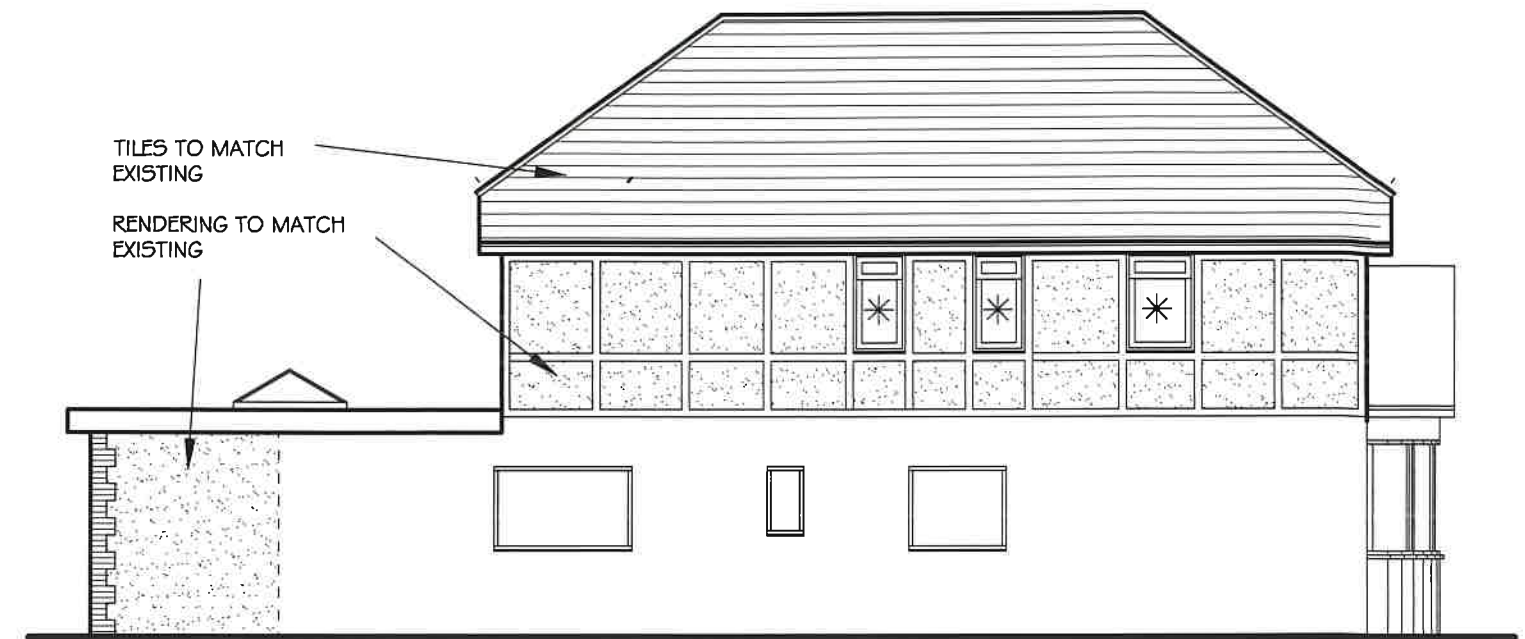


PROPOSED SIDE ELEVATION
SCALE=1:100

* OBSCURED GLASS
NO OPENING
BELOW 1.8m



PROPOSED REAR ELEVATION
SCALE=1:100

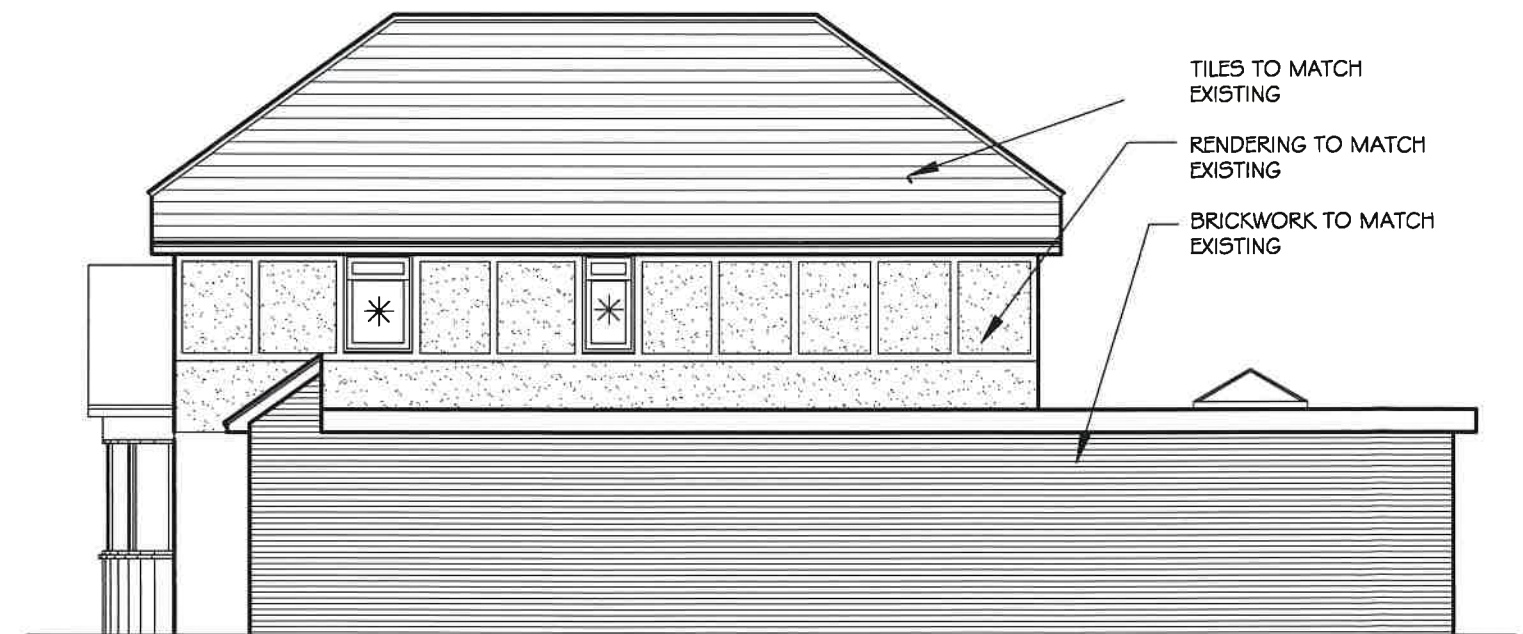

PROPOSED SIDE ELEVATION
SCALE=1:100

0 50m

SCALE BAR

K A ARCHITECTURAL DRAWING SERVICES			
141 LANGLEY ROAD, SLOUGH SL3 7DZ			
TEL/FAX 01753 541 824, MOBILE 07939213221			
Job	40 Marlborough Avenue, Ruislip Rear and Side Extensions		Date Revisions
Client	Mr Rana Kashif		A 10/9/24 ELEVATIONS REVISED
Drawing	Proposed Elevations		B 10/9/24 ELEVATIONS REVISED
Date	July 2024	Scale	As Shown (A3)
Drawn By	2060/3B		