



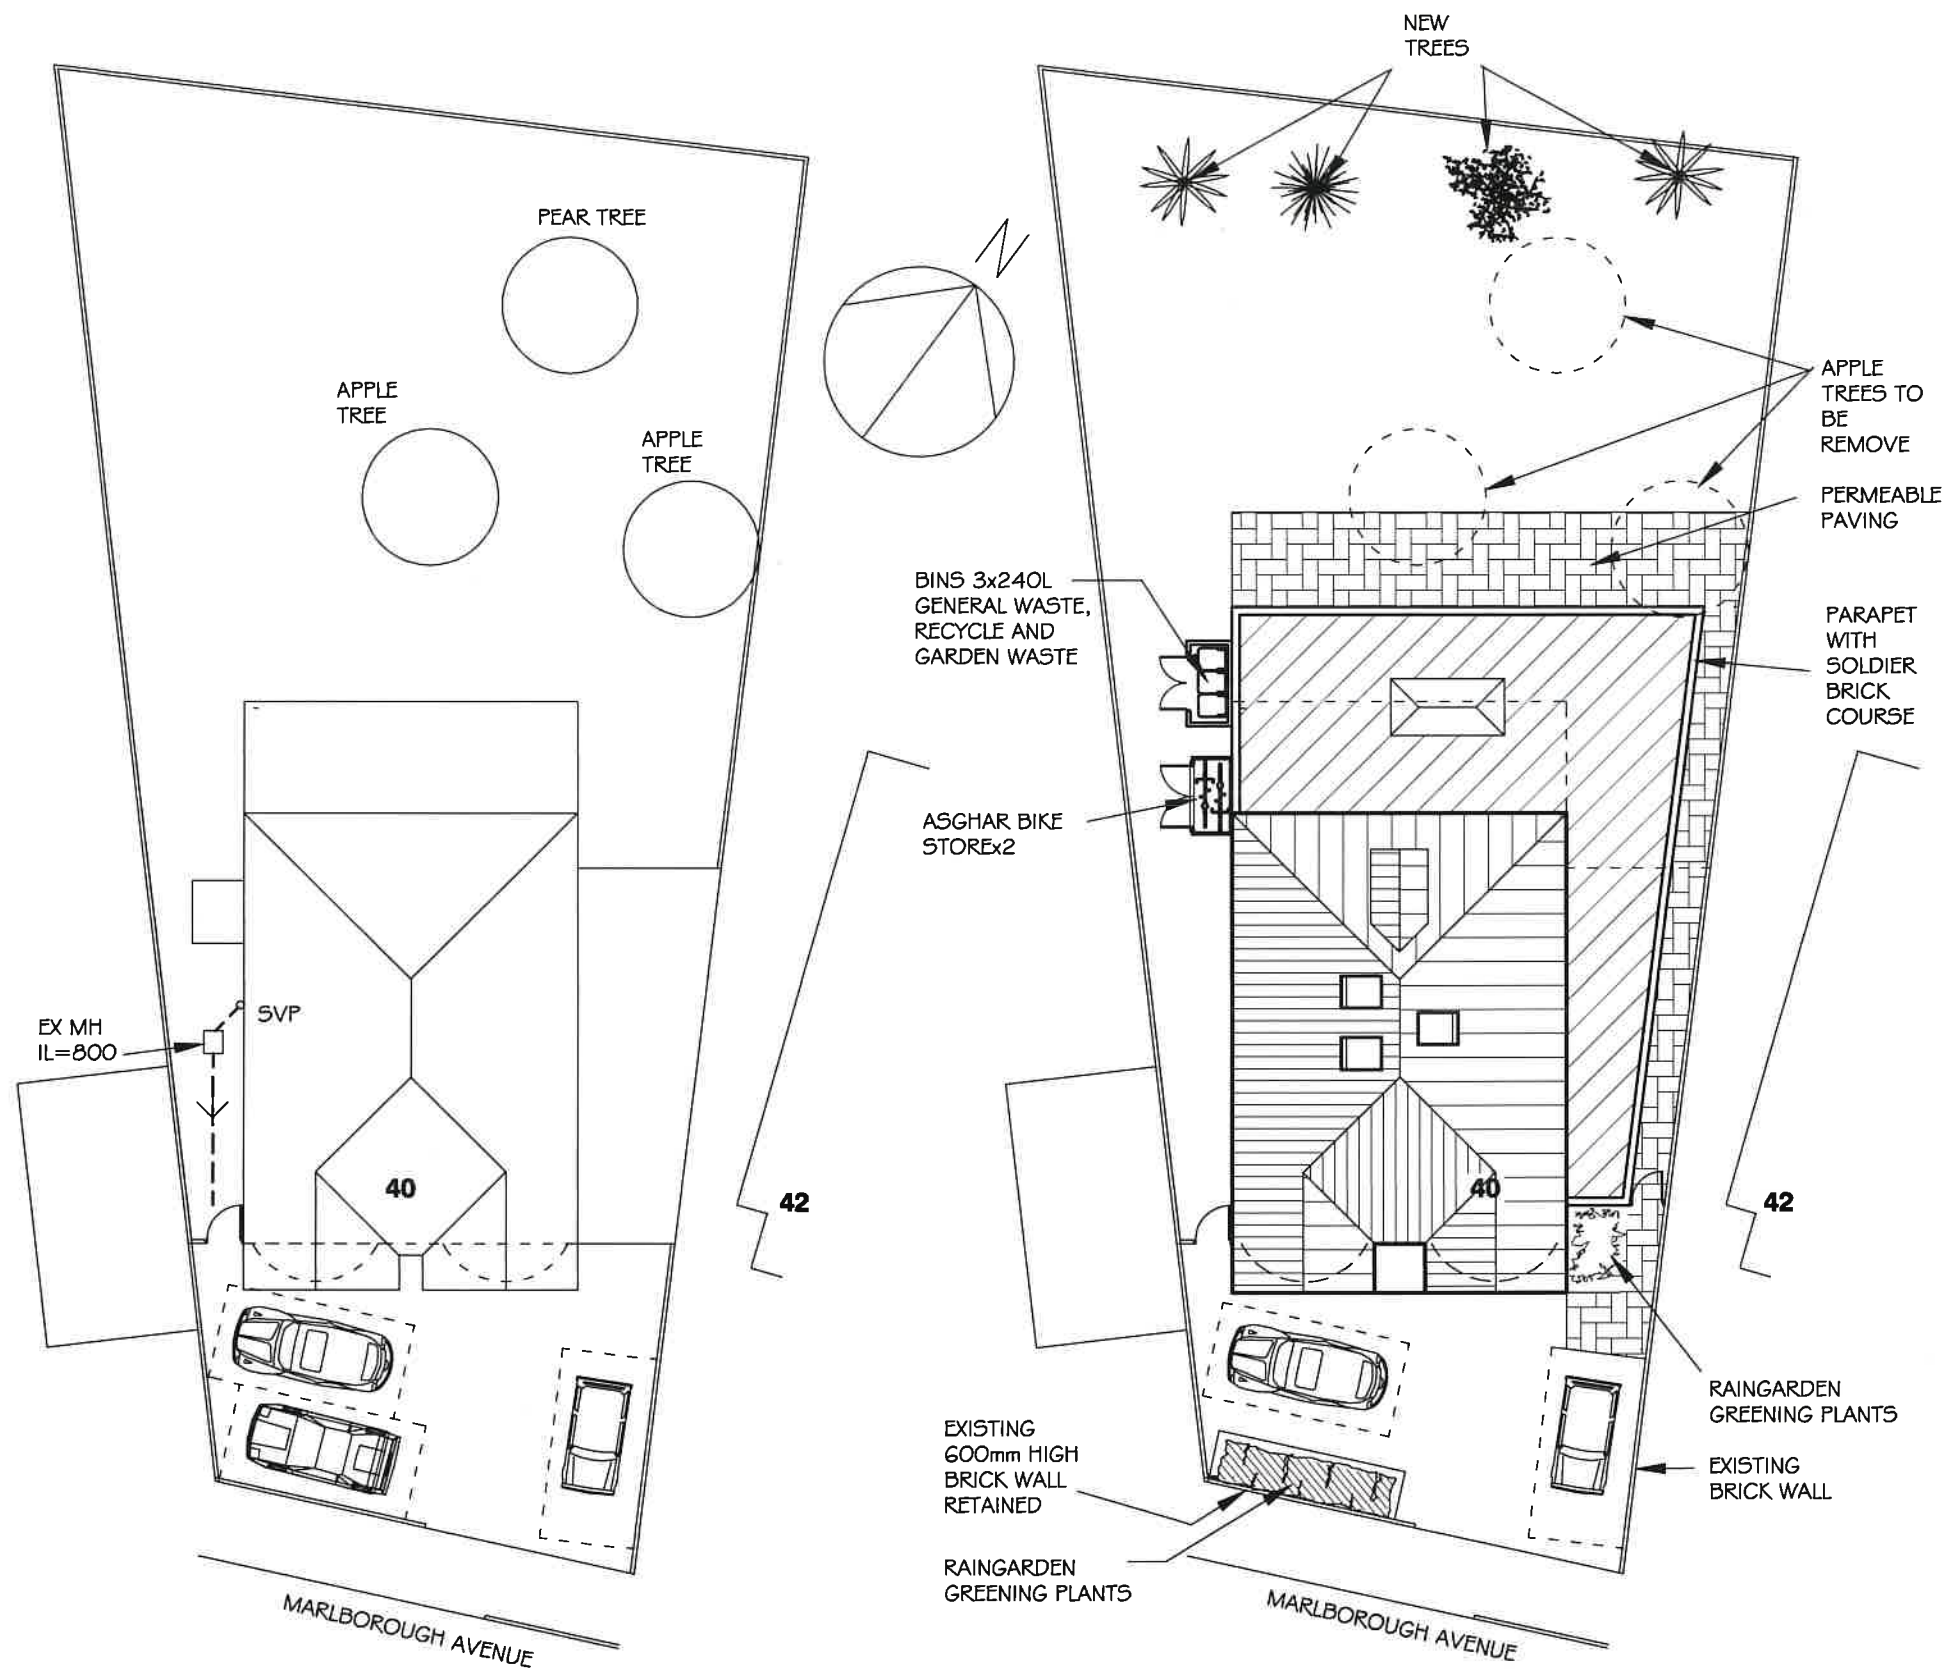

SITE LOCATION PLAN
AREA 2 HA
SCALE: 1:1250 on A4
CENTRE COORDINATES: 508560 , 188211

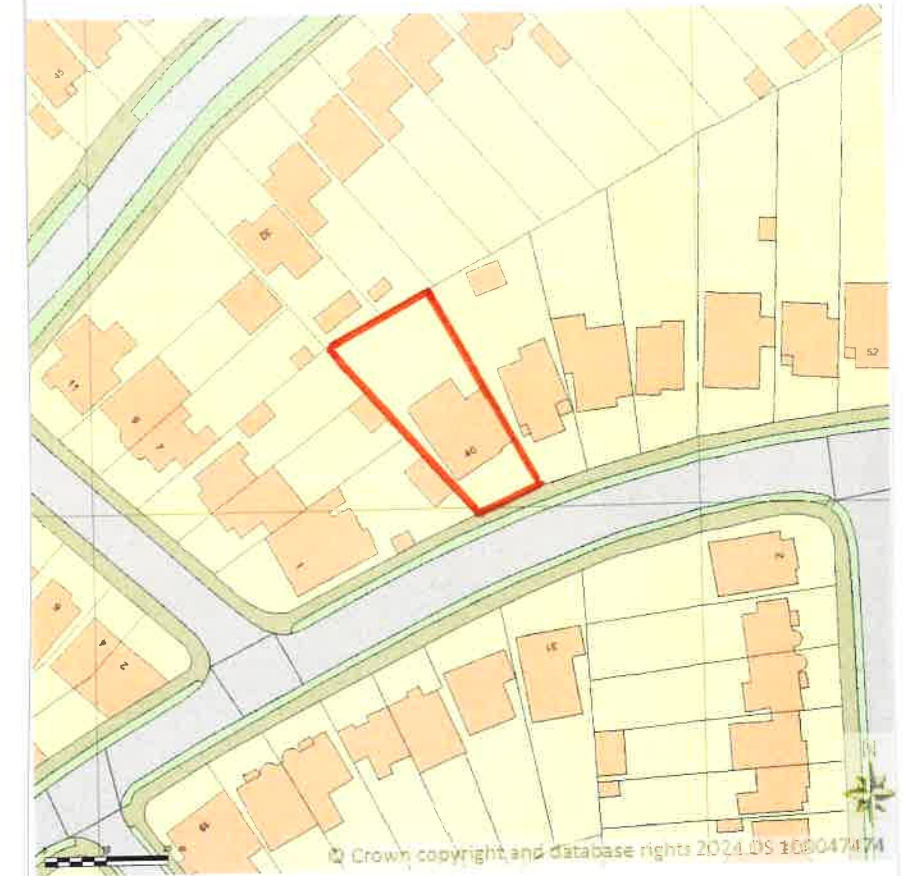

Supplied by Streetwise Maps Ltd
www.streetwise.net
Licence No: 100047474
10:22:54 22/07/2024

LOCATION PLAN
SCALE= 1:1 250

0 50m
SCALE BAR

K A ARCHITECTURAL DRAWING SERVICES			
141 LANGLEY ROAD, SLOUGH SL3 7DZ			
TEL/FAX 01753 541 824, MOBILE 07939213221			
Job	40 Marlborough Avenue, Ruislip Rear and Side Extensions		Revisions
Client	Mr Rana Kashif		A 10/9/24 SITE PLAN REVISED
Drawing	Site and Location Plans		B 15/9/24 SITE PLAN REVISED
Date	July 2024	Scale	As Shown (A3)
		Dep. No.	2060/1E
			C 2/10/24 SITE PLAN REVISED
			D 9/1/25 SITE PLAN REVISED
			E 22/3/25 SITE PLAN REVISED